


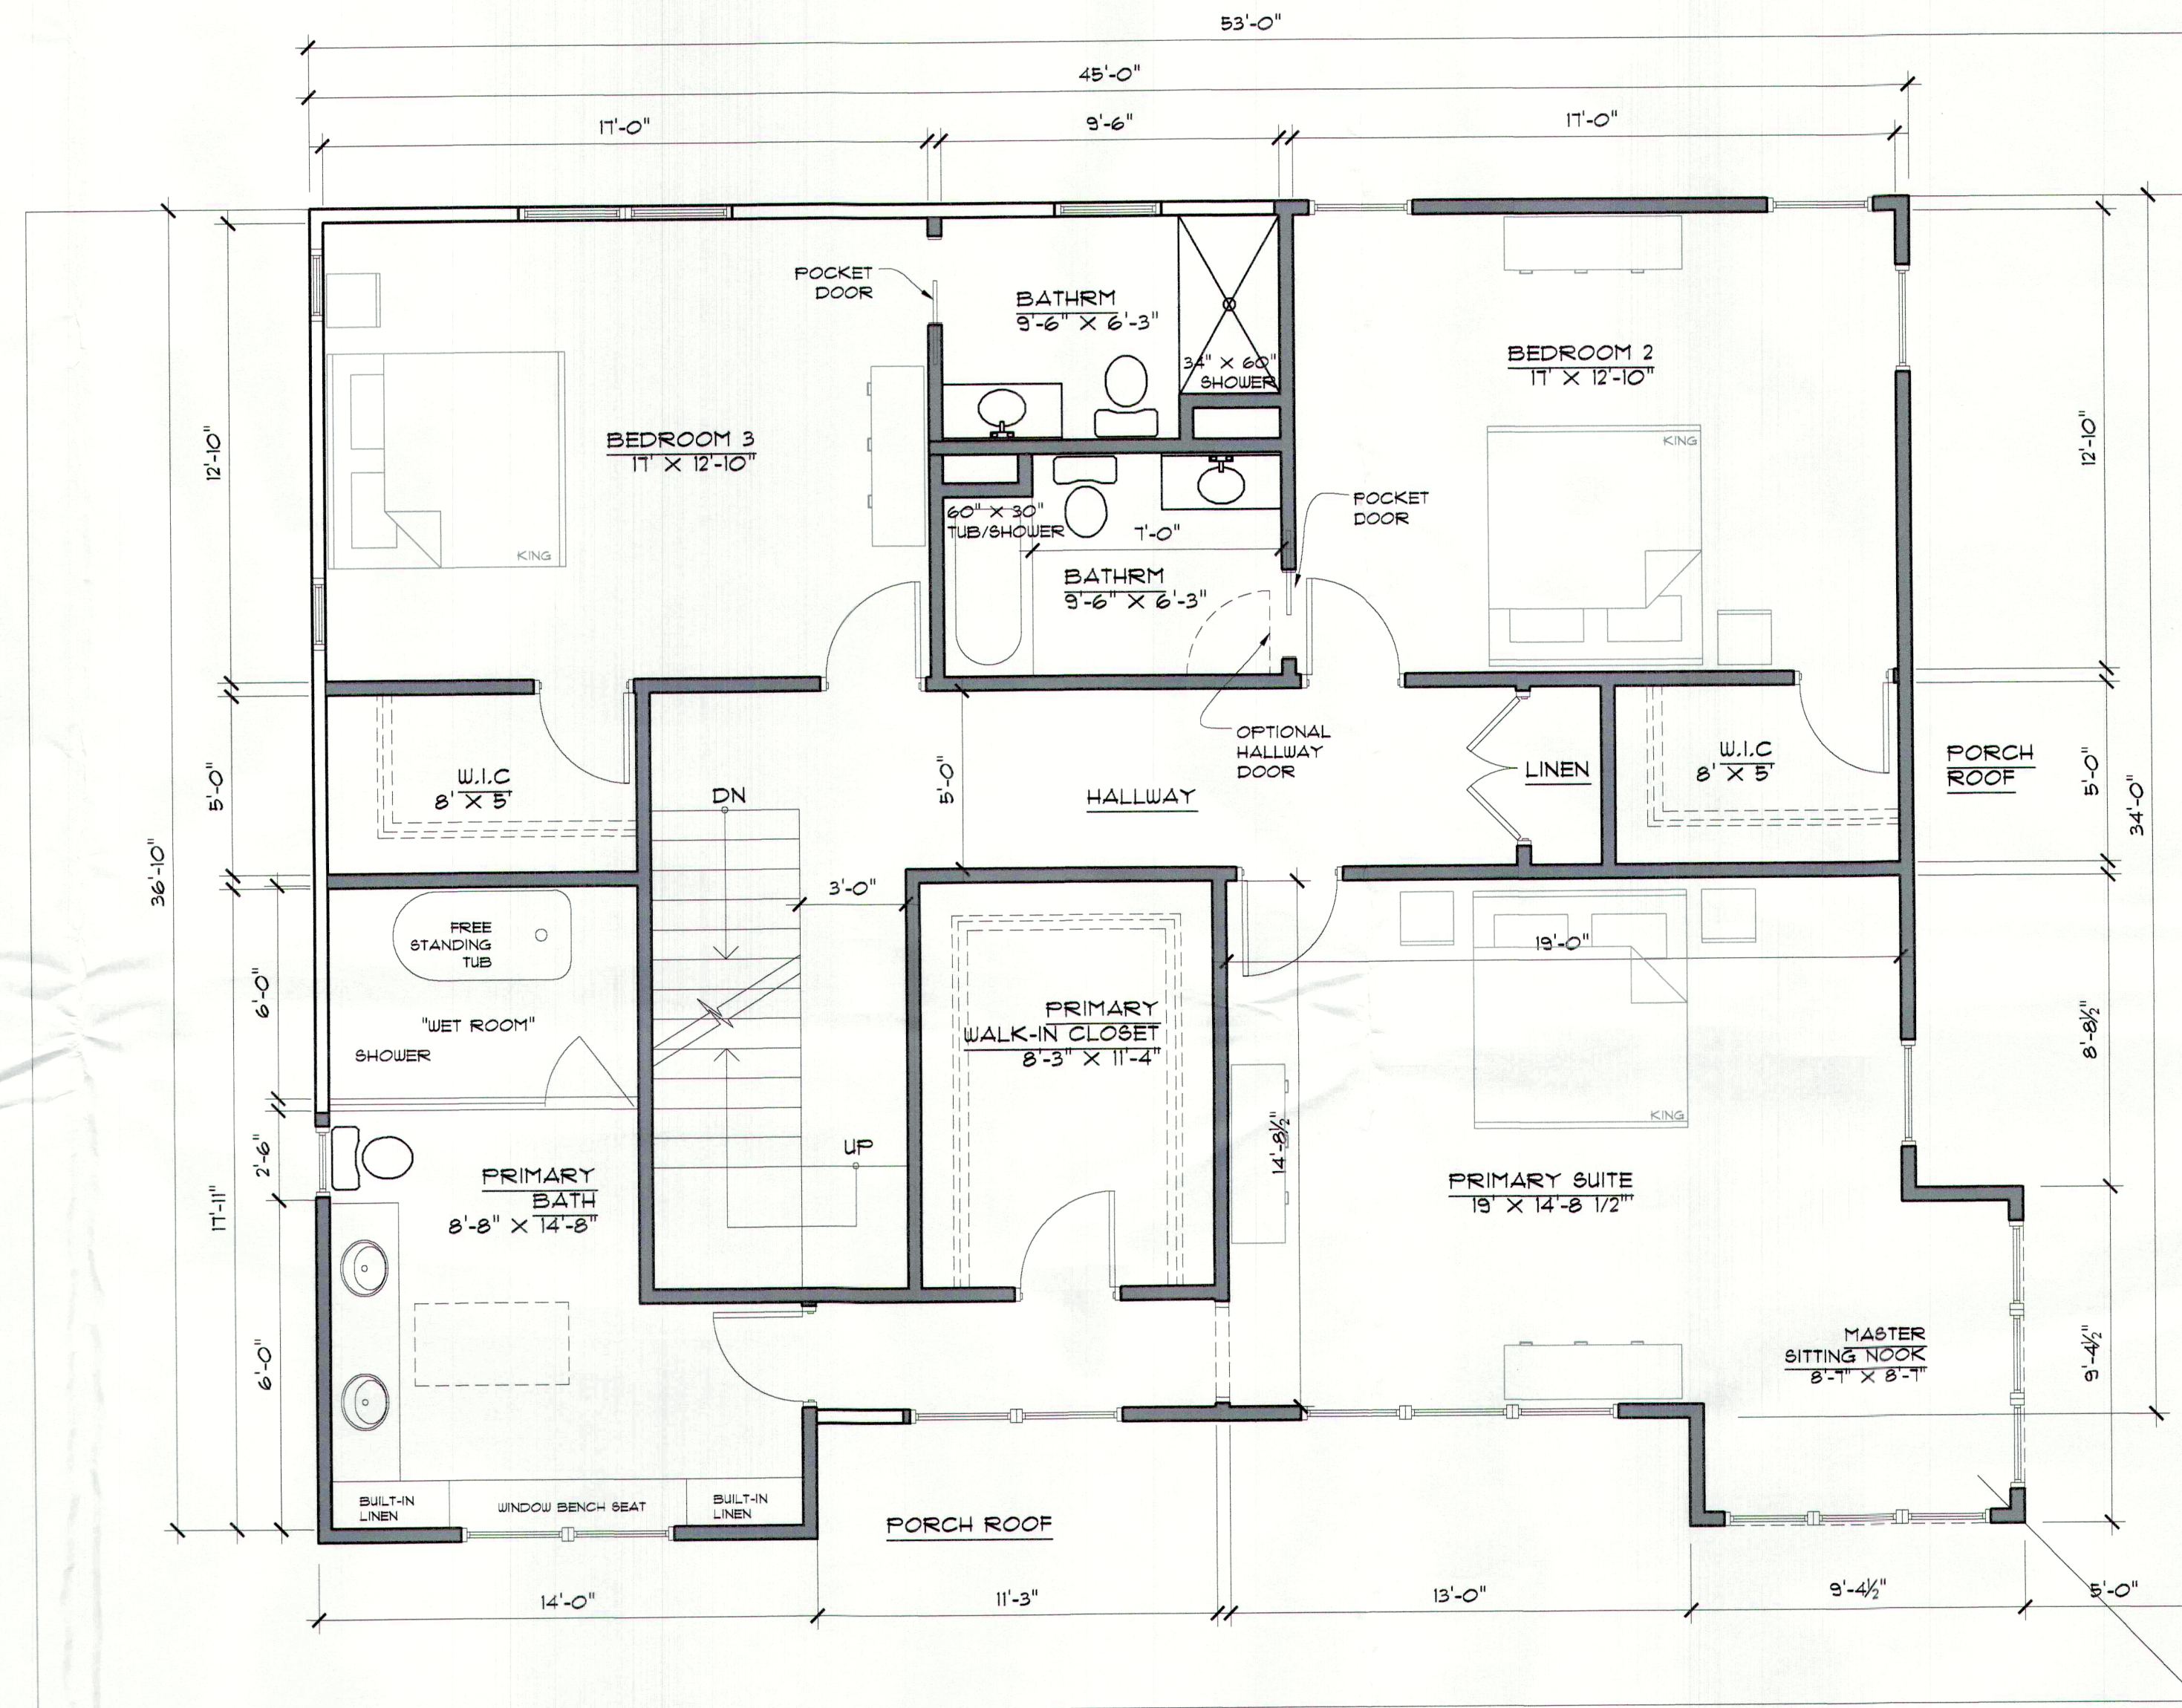

SECOND FLOOR PROPOSED PLAN
SCALE: 1/4" = 1'-0" 1,264 SF

PRELIMINARY DESIGN - NOT FOR CONSTRUCTION

4	8-28-23	COORDINATION WITH GRADING PLAN
3	7-26-23	REVISED COVERAGES
2	7-24-23	REVISED COVERAGES
1	7-6-23	ISSUED FOR ZONING APPROVAL
NO.	DATE	DESCRIPTION

REVISIONS

STUDIO 22
ARCHITECTS

P.O. BOX 610
BERNARDSVILLE, NJ
P - (908) 766-2424
INFO@STUDIO-22.COM
CERTIFICATE OF AUTHORIZATION:
#21AC00052200

KEITH GIANAKOPOULOS, RA
NJ LICENSE #13132

SILECKY RESIDENCE
170 GROVE AVENUE
VERONA, NJ

BLOCK: 1403
LOT: 91

Scale: AS SHOWN Date: Drawn by: KG Drawing #: SK-03

SECOND FLOOR PROPOSED PLAN