


ATTIC PROPOSED PLAN
SCALE: 1/4"=1'-0"
1364 SF

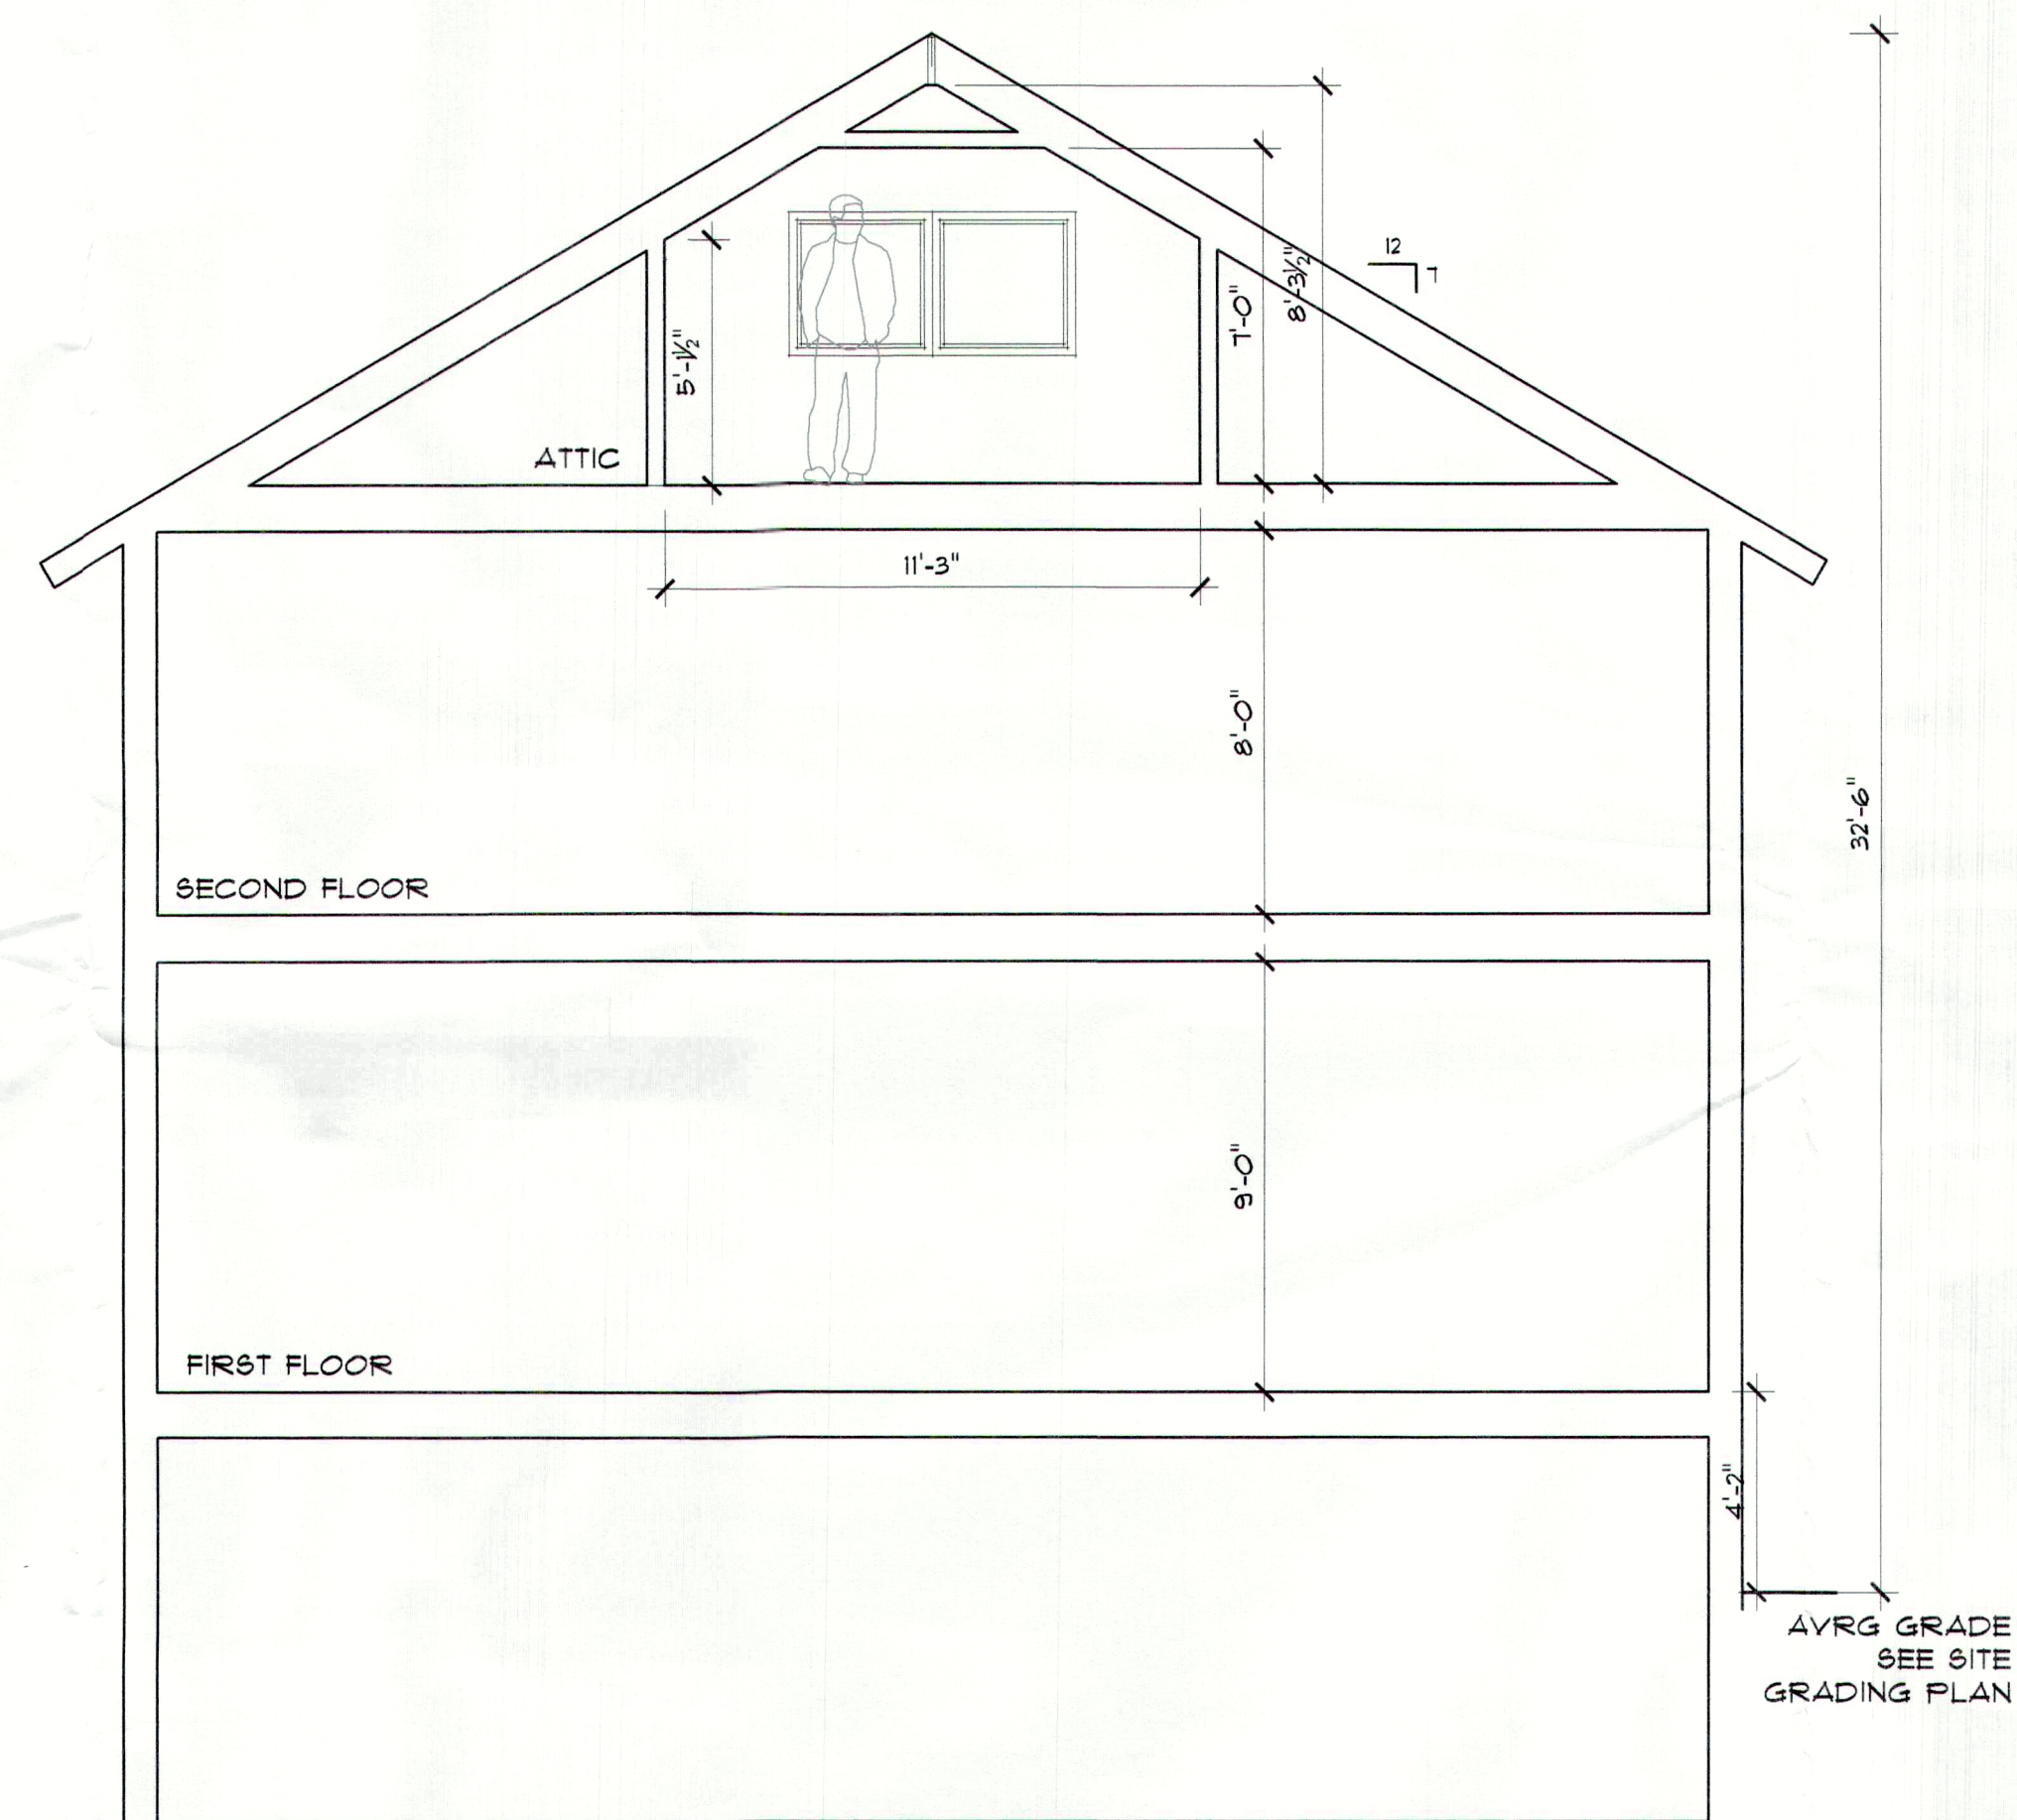

DIAGRAMMATIC SECTION AT 1/12 PITCH
SCALE: 1/4"=1'-0"

PRELIMINARY DESIGN - NOT FOR CONSTRUCTION

NO.	DATE	DESCRIPTION
4	8-28-23	COORDINATION WITH GRADING PLAN
3	7-26-23	REVISED COVERAGES
2	7-24-23	REVISED COVERAGES
1	7-6-23	ISSUED FOR ZONING APPROVAL

REVISIONS

STUDIO **g2**
ARCHITECTS

P.O. BOX 610
BERNARDSVILLE, NJ
P - (908) 766-2424
INFO@STUDIO-G2.COM
CERTIFICATE OF AUTHORIZATION:
#21AC00052200

KEITH GIANAKOPOULOS, R.A.
NJ LICENSE #13132

Handwritten signature

SILECKY RESIDENCE
170 GROVE AVENUE
VERONA, NJ
BLOCK: 1403
LOT: 91
Scale: AS SHOWN Date: Drawn by: KG Drawing #: SK-05
ATTIC PLAN
SECTIONS