

MISO ASSOC., P.A. ARCHITECTS
 211 WASHINGTON CORNER ROAD
 BERNARDSVILLE, NJ
 973-768-1333
 MISOARCHITECT@YAHOO.COM


RA RA RA RA RA RA RA
 NJ NJ NJ NJ NJ NJ NJ
 IL IL IL IL IL IL IL
 NCARB NCARB NCARB NCARB NCARB NCARB
 37,079

PROPOSED ADDITION AND ALTERATION FOR:
 MR. AND MRS. S. MARSCOVERTA
 45 MONTROSE AVE
 VERONA, NJ


DATE 6-01-21
 JOB NUMBER 15-41
 DRAWN CM CHECK
 SHEET
 A-2
 5



REAR ELEVATION
 SCALE 1/4" = 1'-0"

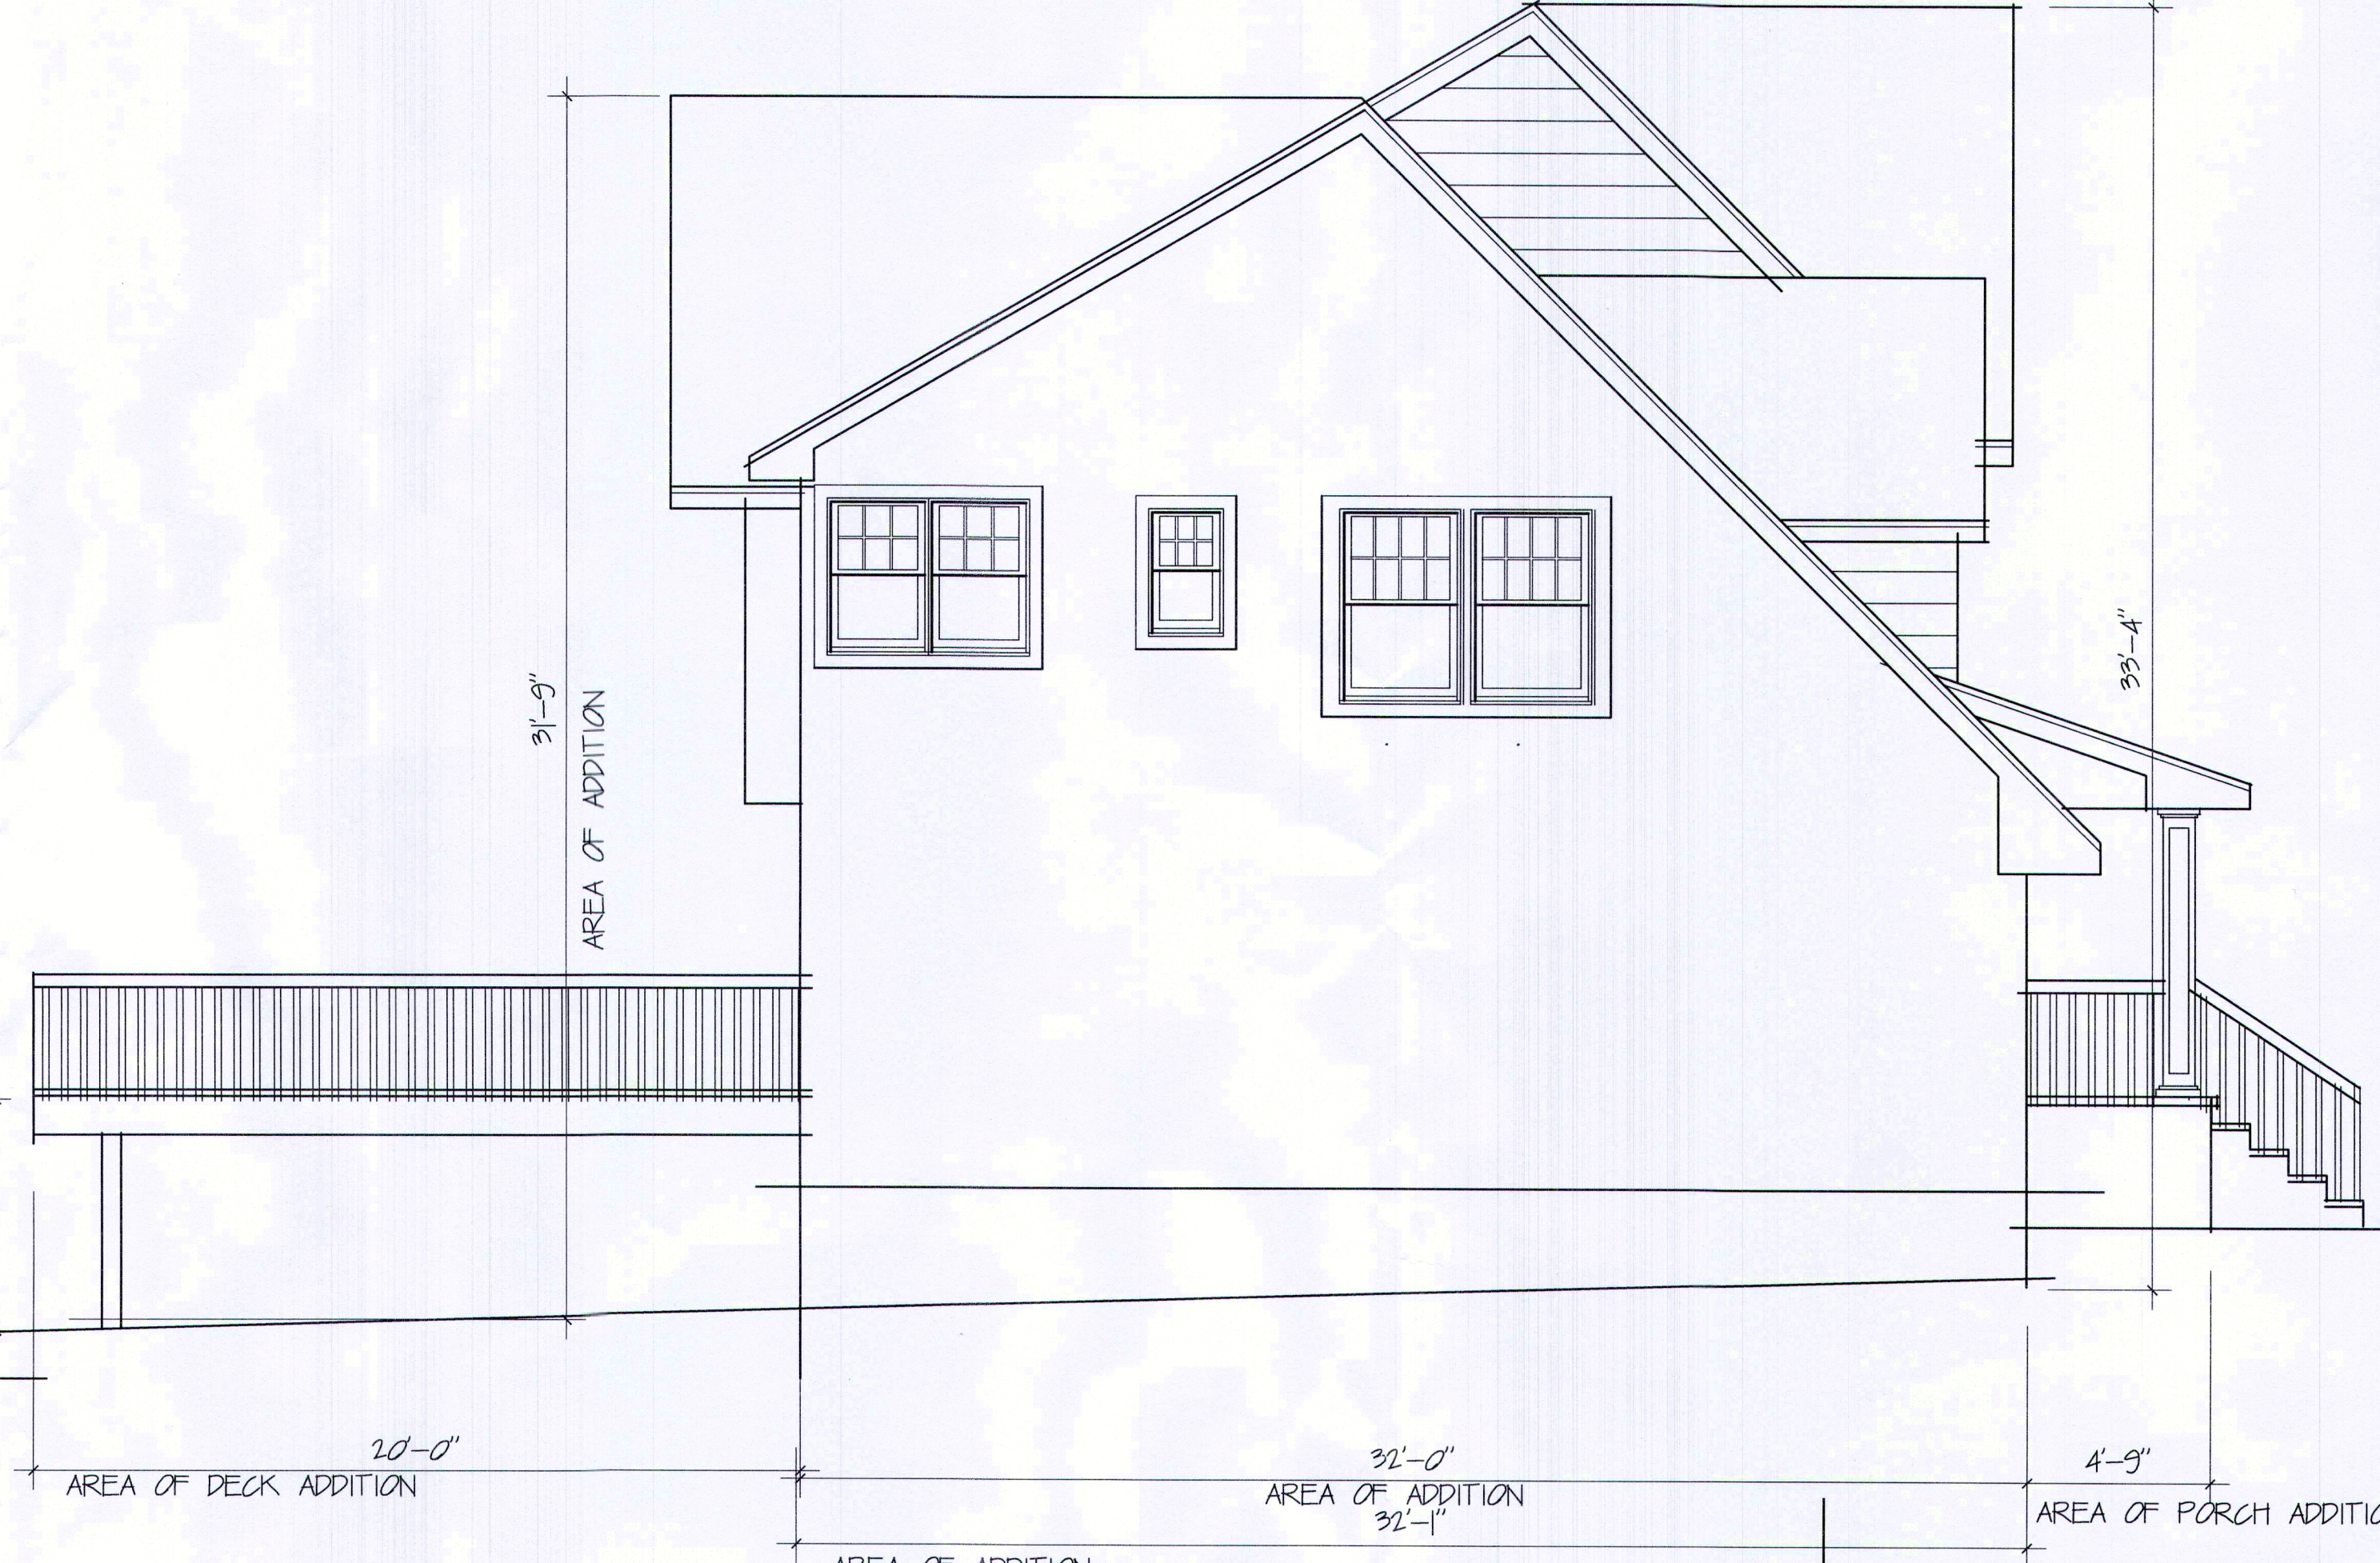

FRONT ELEVATION
 SCALE 1/4" = 1'-0"

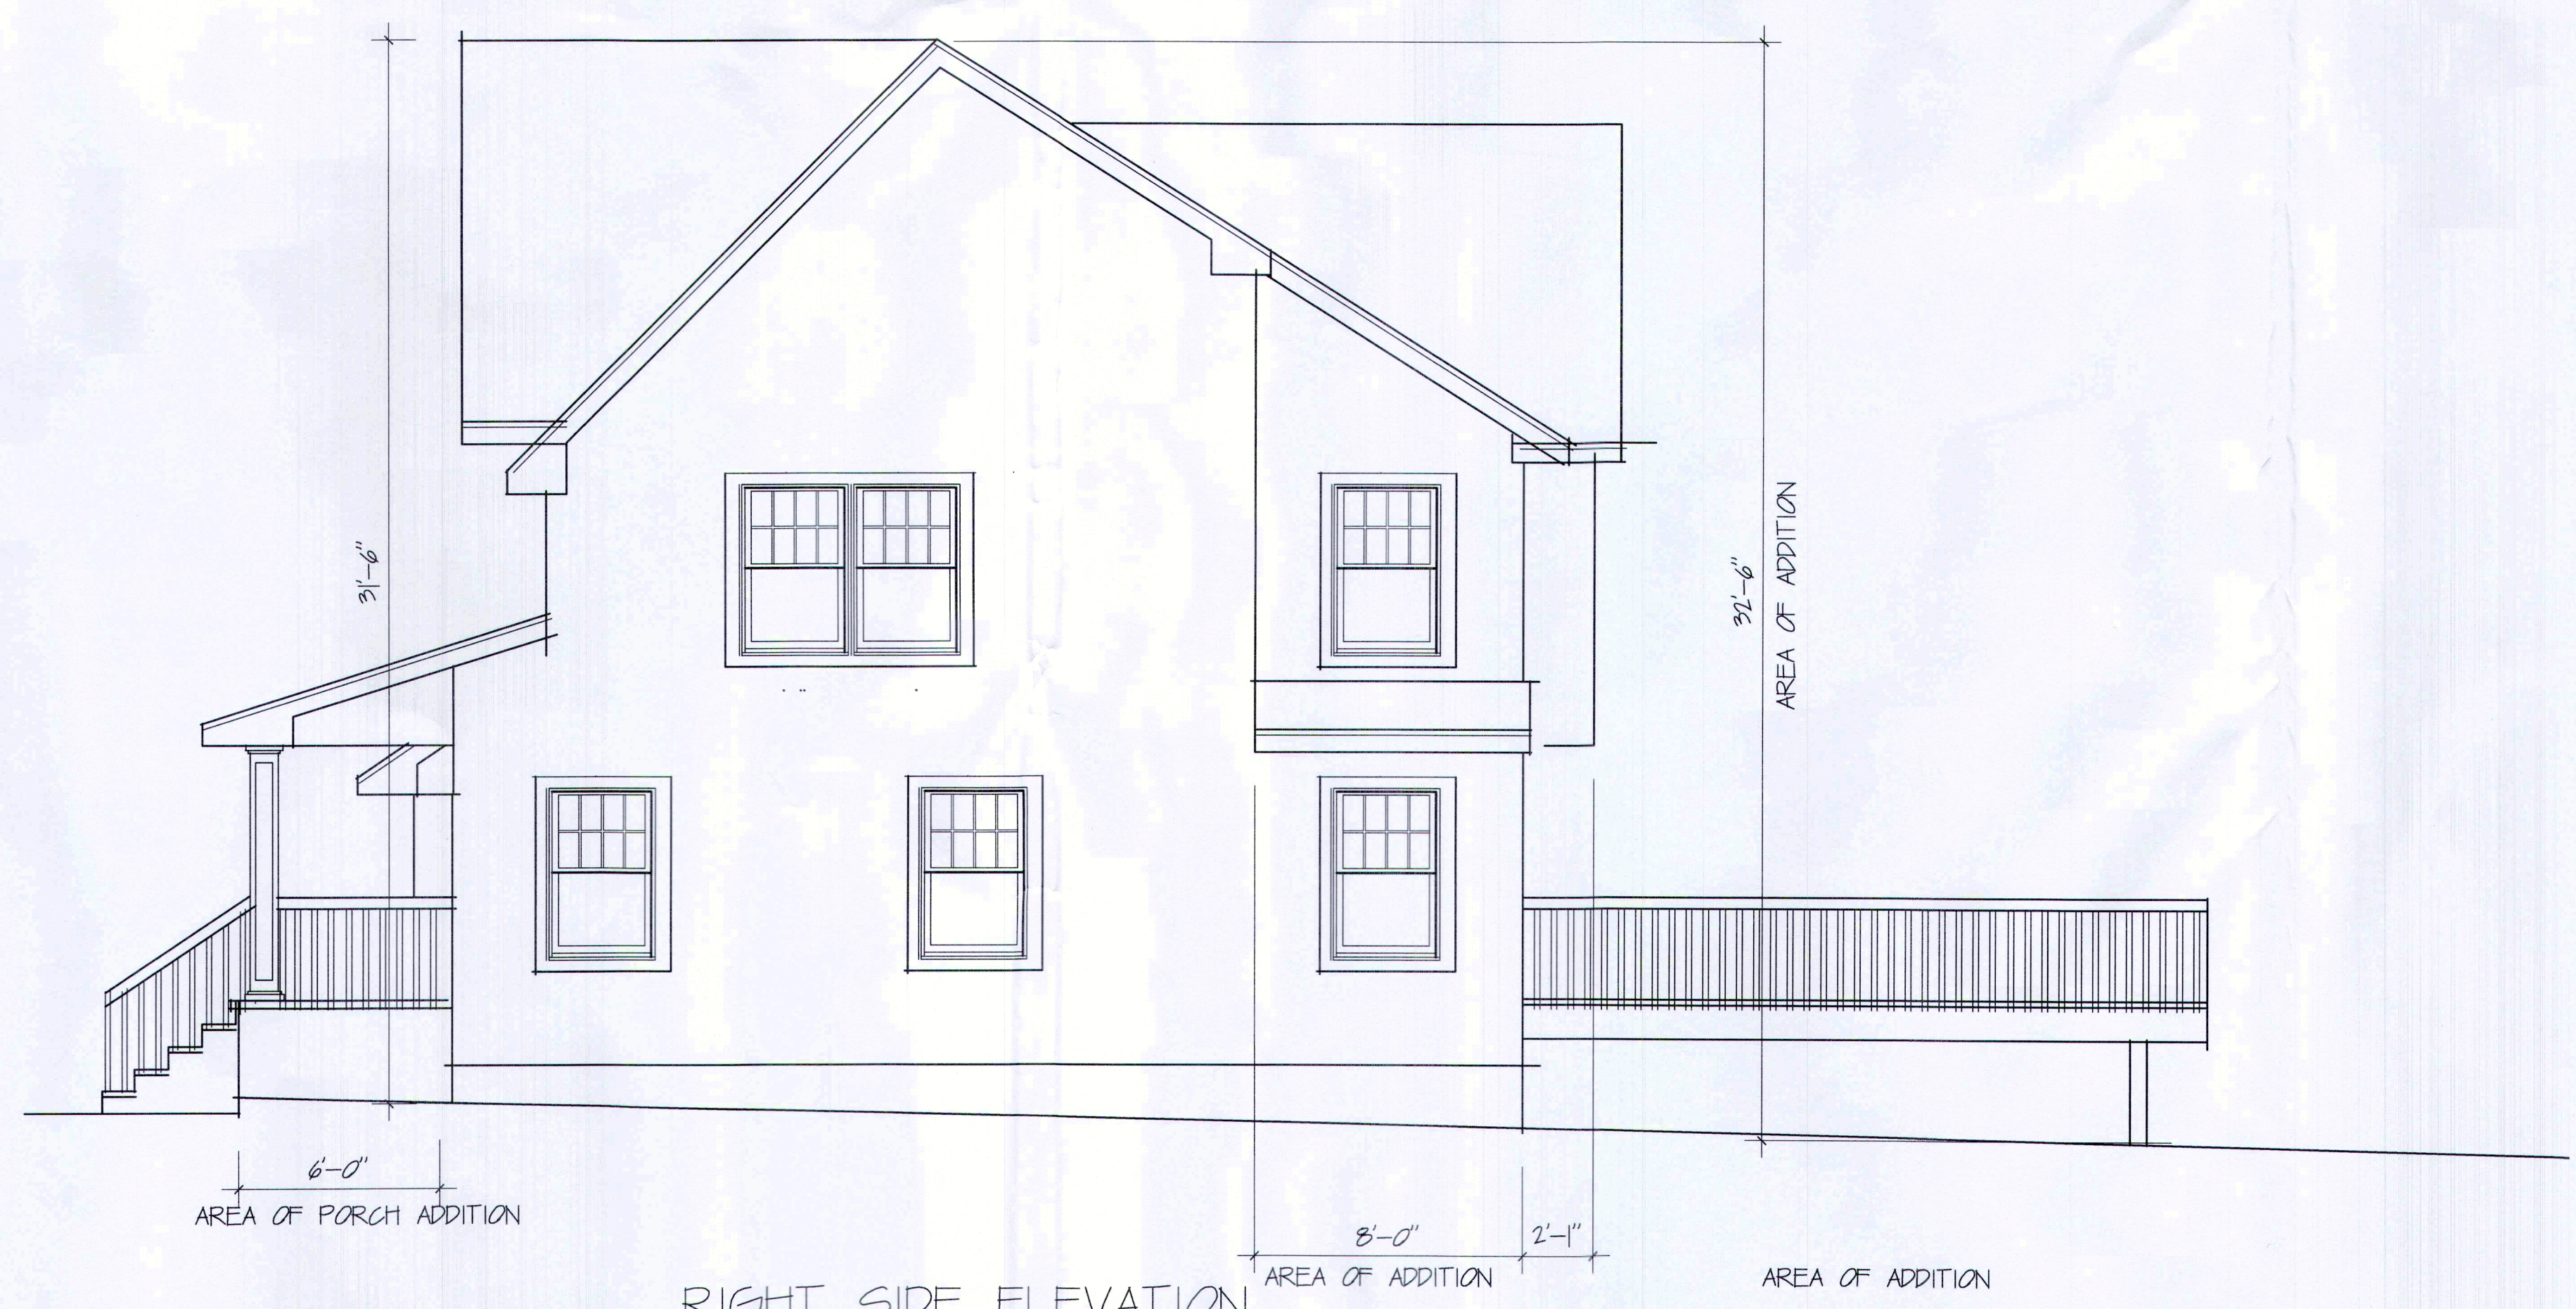

RIGHT SIDE ELEVATION
 SCALE 1/4" = 1'-0"