



BASEMENT FLOOR PLAN
SCALE: 3/16" = 1'-0"

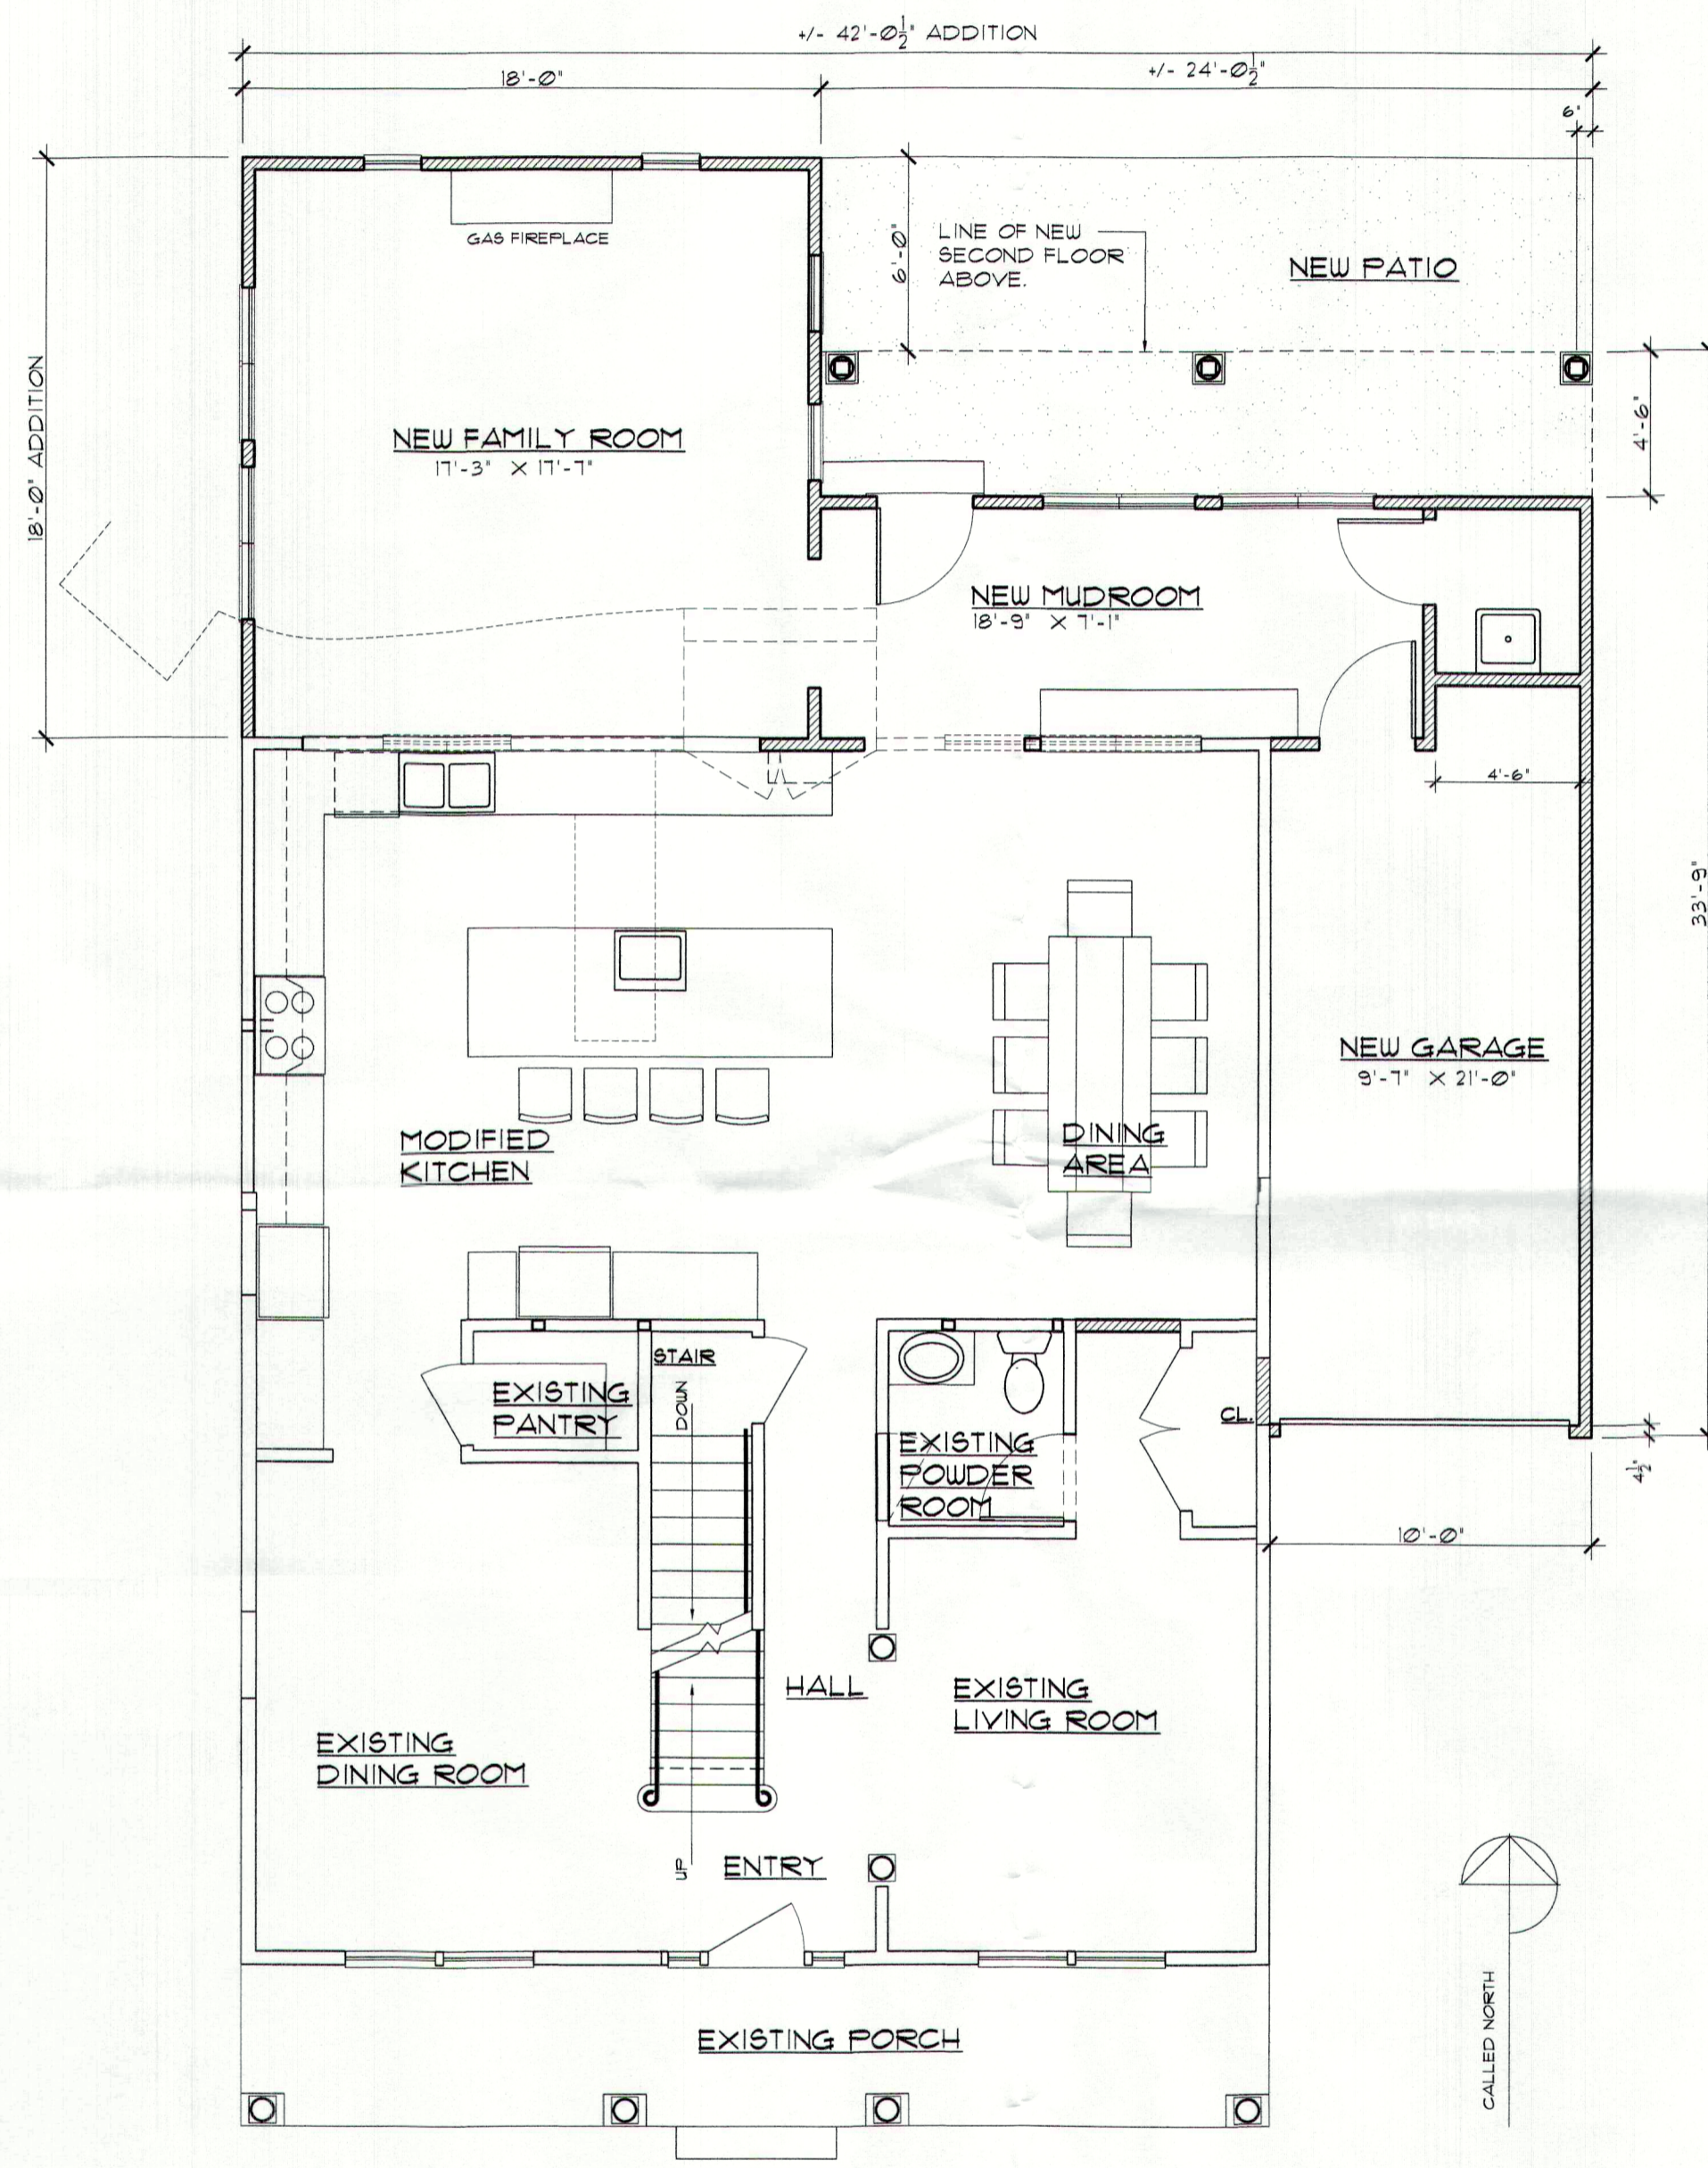

FIRST FLOOR PLAN
SCALE: 3/16" = 1'-0"

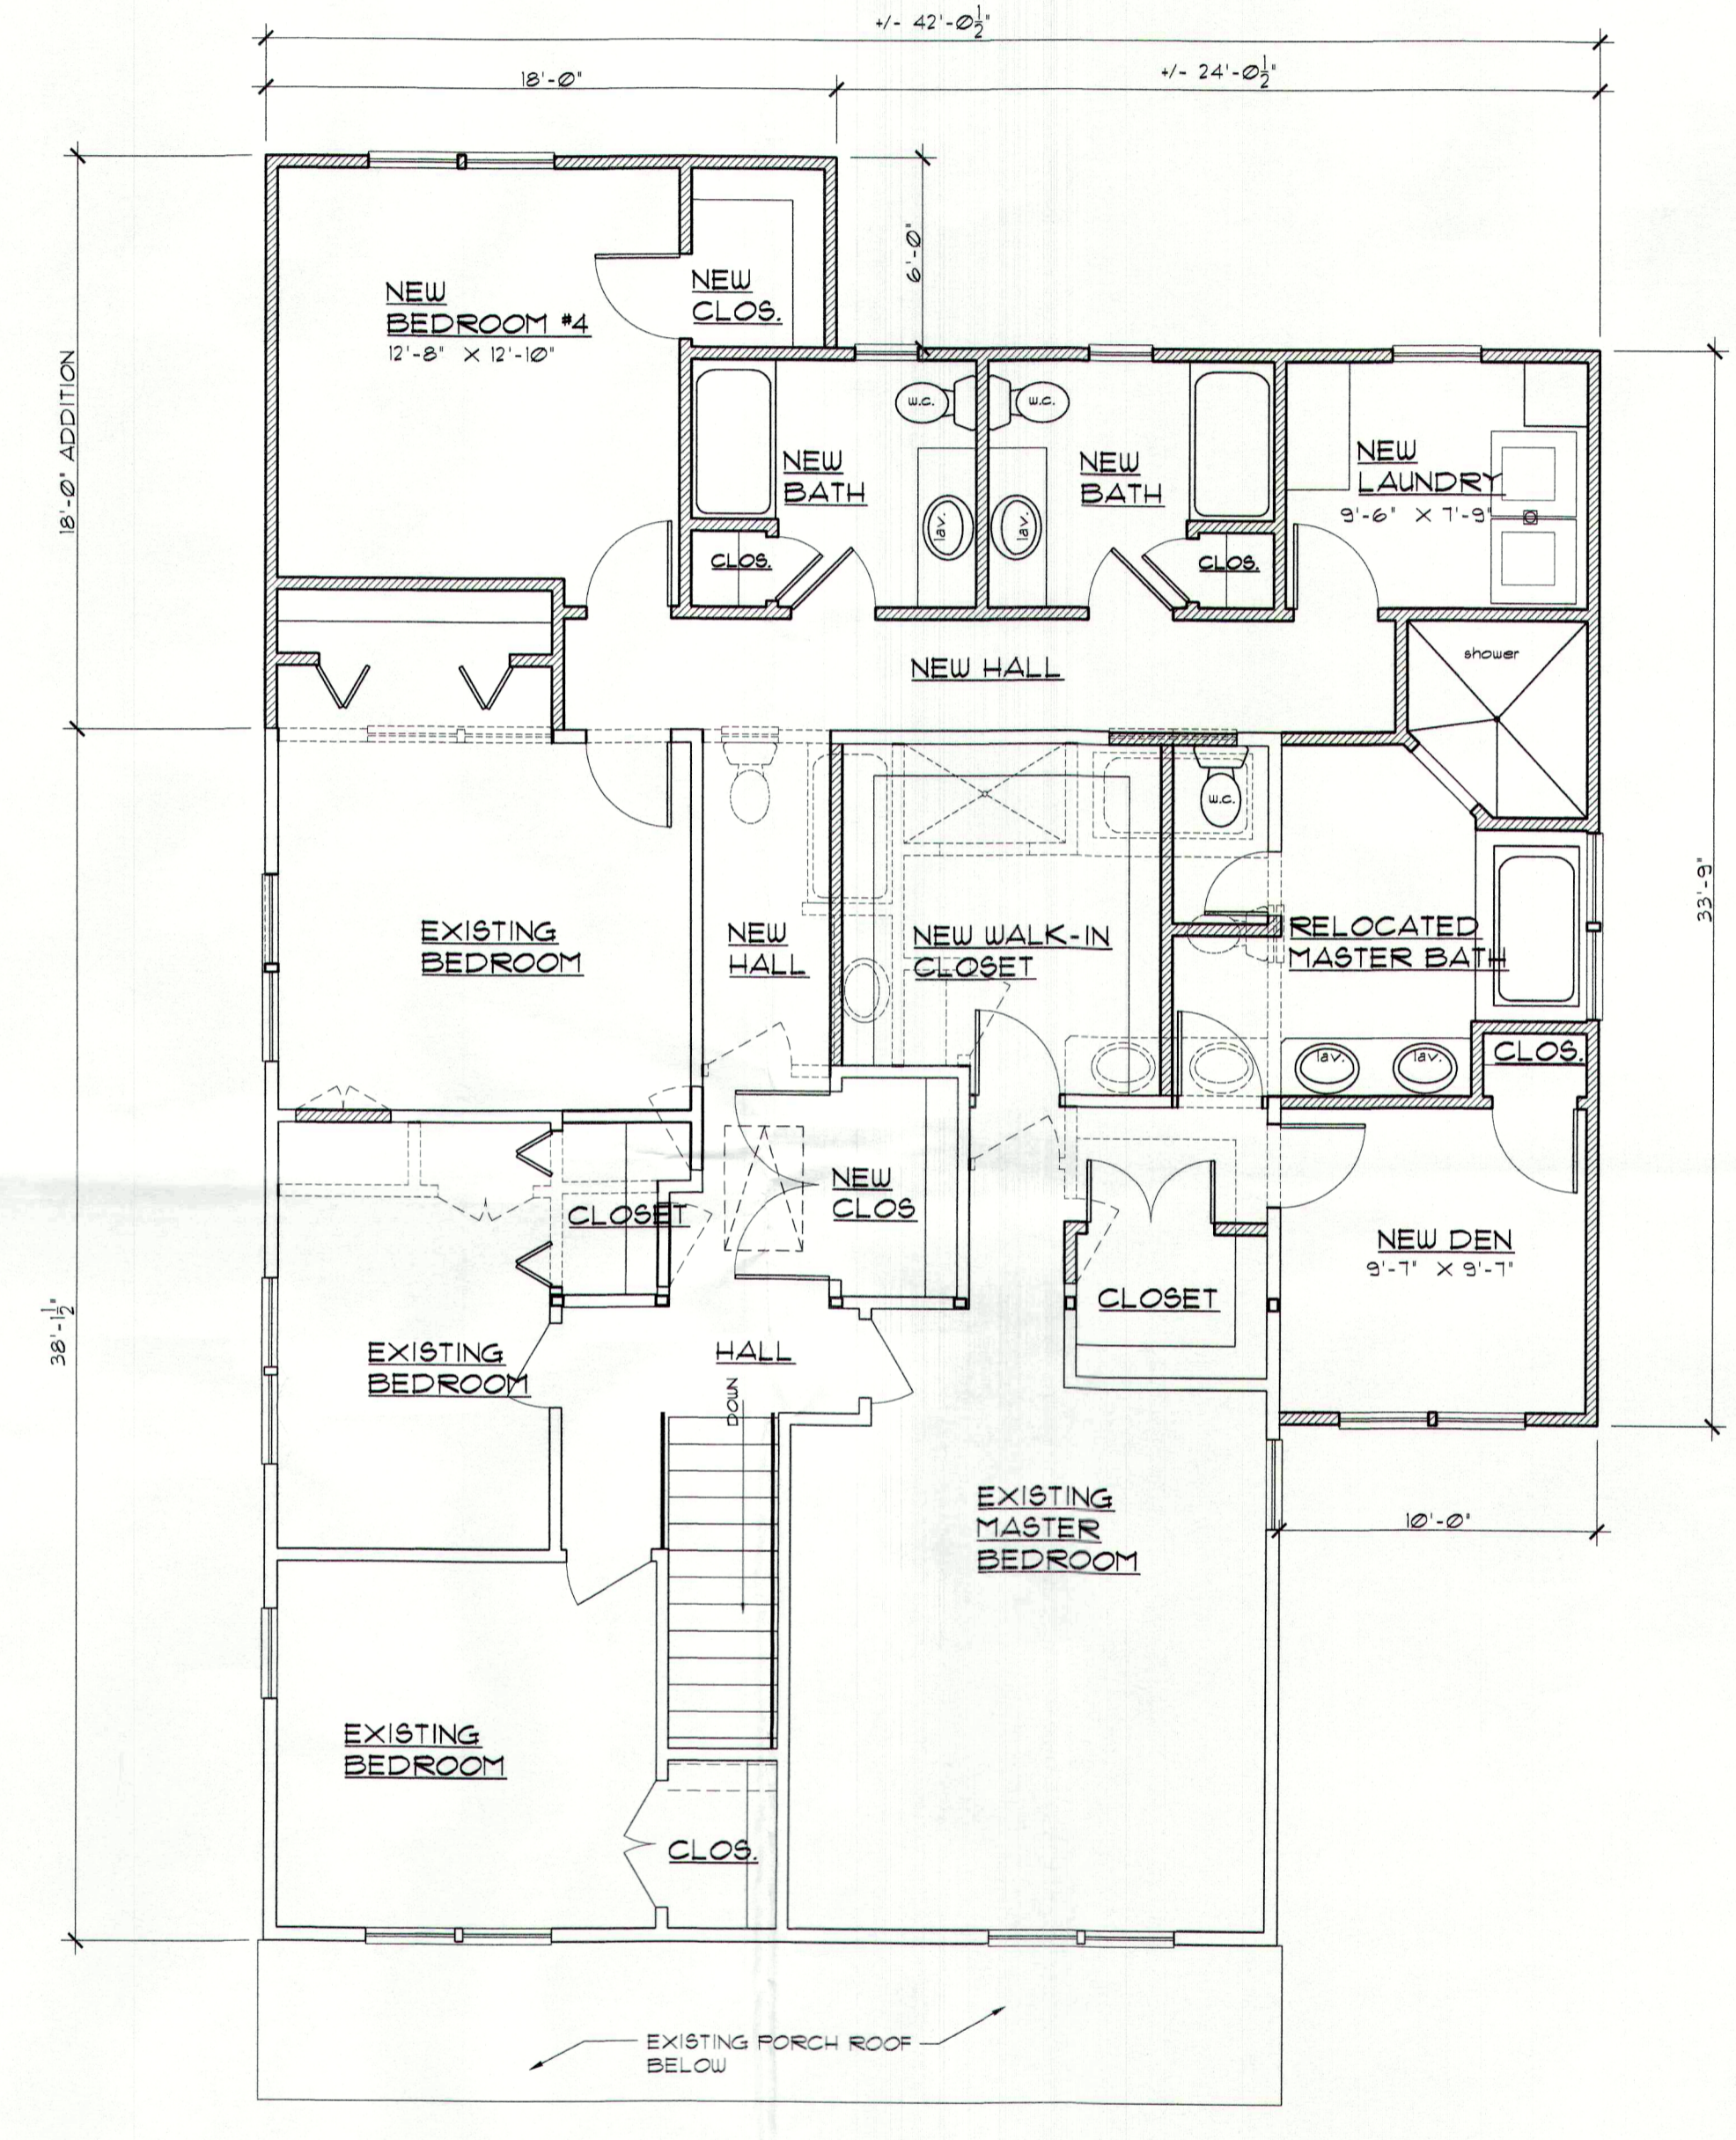

SECOND FLOOR PLAN
SCALE: 3/16" = 1'-0"

DO NOT SCALE DRAWINGS. ACTUAL FIELD CONDITIONS SHALL BE MEASURED AND VERIFIED PRIOR TO PERFORMING ANY WORK.

KURT H. SCHMITT ARCHITECT
7 SHAWNEE TRAIL, DENVER, NJ 07834
TELEPHONE: 862-432-9895
EMAIL: kurt@schmitt@optonline.net
NJ LIC. No. AI-09190

ALTERATIONS AND ADDITION TO
THE DELUIGI RESIDENCE
97 LYNWOOD ROAD
VERONA, NJ

REVISIONS:

DATE:	NOV 23, 2023
DRAWN BY:	K-H
CHECKED BY:	K-H
PROJECT NUMBER:	22336

COPYRIGHT 2023
KURT H. SCHMITT ARCHITECT
ALL RIGHTS RESERVED. THE COPYING OR REUSE OF THIS DOCUMENT, OR PORTIONS THEREOF FOR USE OTHER THAN THE ORIGINAL PROJECT OR THE PURPOSE ORIGINALLY INTENDED WITHOUT THE WRITTEN PERMISSION OF KURT H. SCHMITT ARCHITECT IS STRICTLY PROHIBITED.