


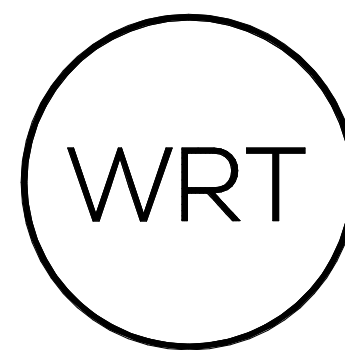

VERONA FLATS

3 LINN DRIVE, VERONA, NJ 07044

OWNER
VERONA LIHTC URBAN RENEWAL LLC
5 COMMERCE WAY, SUITE 204
HAMILTON, NJ 08691
609.751.9664


ARCHITECT
WALLACE ROBERTS & TODD, LLC
1700 MARKET STREET, SUITE 2800
PHILADELPHIA, PA 19103
215.732.5215
WRTDESIGN.COM

CIVIL ENGINEER
ESE CONSULTANTS, INC.
100 WILLOW BROOK ROAD, SUITE 200
FREEHOLD, NJ 07728
732.272.0532

LANDSCAPE ARCHITECT
MELLILLO + BAUER ASSOCIATES, INC.
200 UNION AVENUE
BRIELLE, NJ 08730
732.528.0664

SUSTAINABILITY
INNOVA BUILDING ADVISORS
1548 S. 16TH STREET
PHILADELPHIA, PA 19146
215.446.9945

KEYPLAN

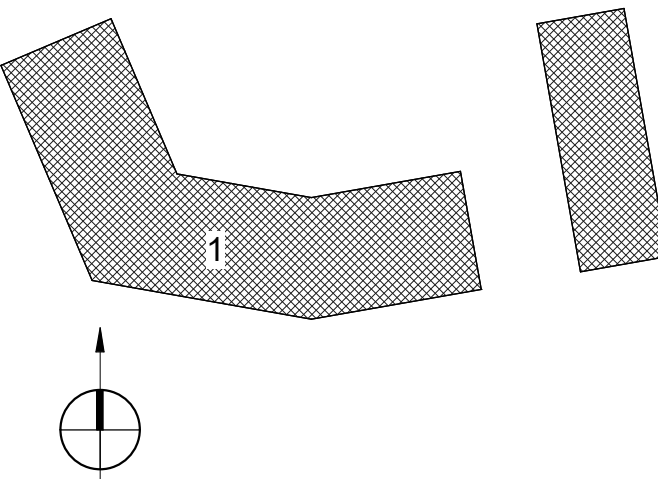

REV #	DATE	DESCRIPTION
-------	------	-------------

SEAL

NOT FOR CONSTRUCTION

COPYRIGHT © 2019 - Wallace Roberts & Todd, LLC - ALL RIGHTS RESERVED -
All ideas, designs, arrangements and plans indicated or represented by this drawing
and written material appearing herein constitute the original and unpublished work of
Wallace Roberts & Todd, LLC and the same may not be duplicated, used or disclosed
to any person, firm or corporation for any purpose whatsoever without the written
consent of the architect.

ROOF STUDY - OPTION 1

WRT PROJECT # 08423

ISSUE DATE
DRAWN BY
CHECKED BY
SCALE

SEE ABOVE
Author
Checker
1/8" = 1'-0"

Unnamed


VE-1



4 ELEVATION BLDG C - NORTH (BLDG B - NORTH, MIRROR)
1/8" = 1'-0"




3 ELEVATION BLDG C - EAST (BLDG B - WEST, SIM)
1/8" = 1'-0"

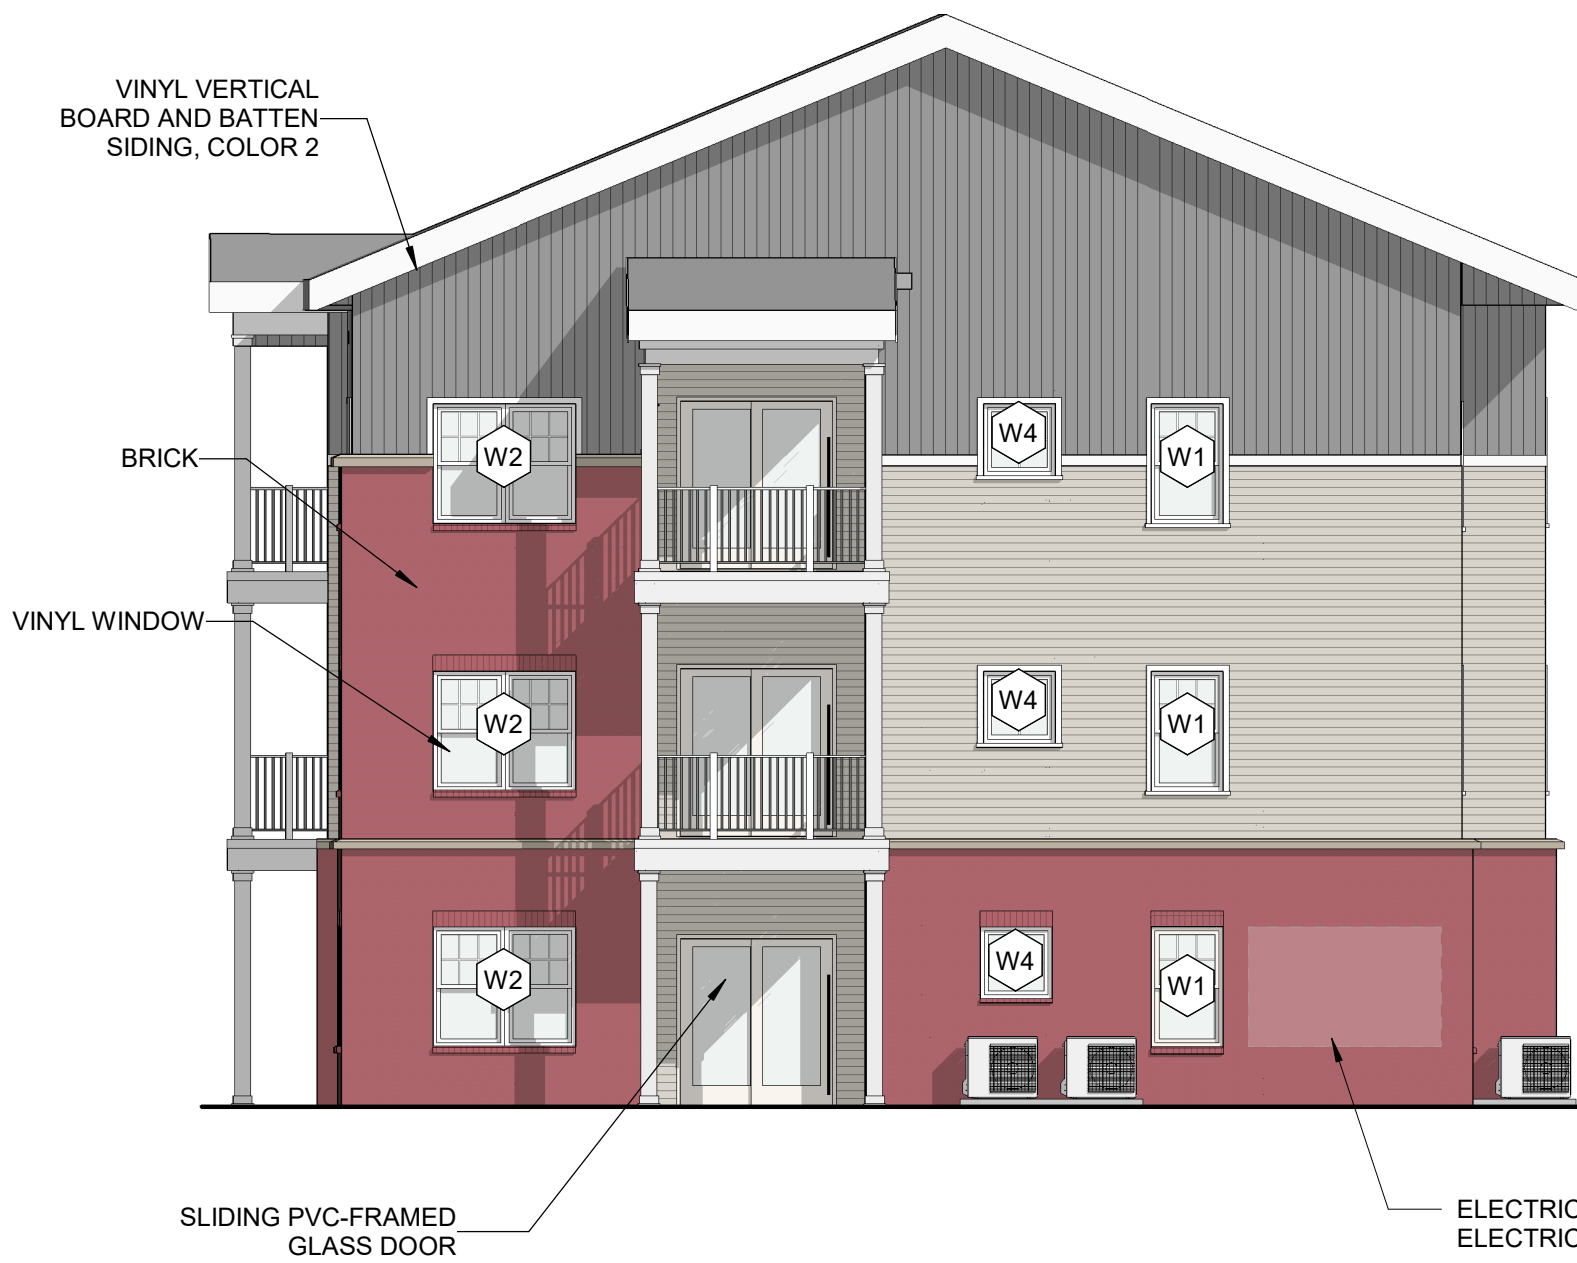

2 ELEVATION BLDG C - SOUTH (BLDG B - SOUTH, MIRROR)
1/8" = 1'-0"



1 ELEVATION BLDG C - WEST (BLDG B - EAST, SIM)
1/8" = 1'-0"

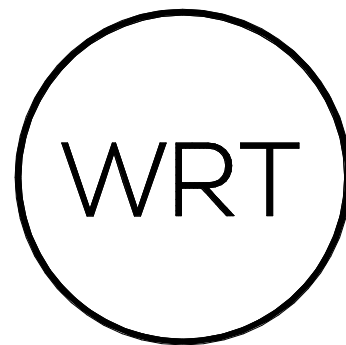

VERONA FLATS

3 LINN DRIVE, VERONA, NJ 07044

OWNER
VERONA LIHTC URBAN RENEWAL LLC
5 COMMERCE WAY, SUITE 204
HAMILTON, NJ 08691
609.751.9664


ARCHITECT
WALLACE ROBERTS & TODD, LLC
1700 MARKET STREET, SUITE 2800
PHILADELPHIA, PA 19103
215.732.5215
WRTDESIGN.COM

CIVIL ENGINEER
ESE CONSULTANTS, INC.
100 WILLOW BROOK ROAD, SUITE 200
FREEHOLD, NJ 07728
732.272.0532

LANDSCAPE ARCHITECT
MELILLO + BAUER ASSOCIATES, INC.
200 UNION AVENUE
BRIELLE, NJ 08730
732.528.0664

SUSTAINABILITY
INNOVA BUILDING ADVISORS
1548 S. 16TH STREET
PHILADELPHIA, PA 19146
215.446.9945

KEYPLAN

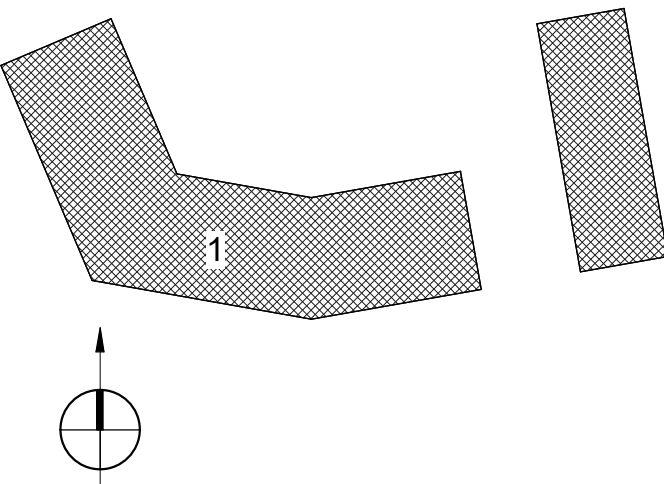

REV #	DATE	DESCRIPTION
-------	------	-------------

SEAL

NOT FOR CONSTRUCTION

COPYRIGHT © 2019 - Wallace Roberts & Todd, LLC - ALL RIGHTS RESERVED -
All ideas, designs, arrangements and plans indicated or represented by this drawing
and written material appearing herein constitute the original and unpublished work of
Wallace Roberts & Todd, LLC and the same may not be duplicated, used or disclosed
to any person, firm or corporation for any purpose whatsoever without the written
consent of the architect.

ROOF STUDY - OPTION 1


WRT PROJECT # 08423

ISSUE DATE
DRAWN BY
CHECKED BY
SCALE


SEE ABOVE
Author
Checker
1/8" = 1'-0"

Unnamed

VE-2

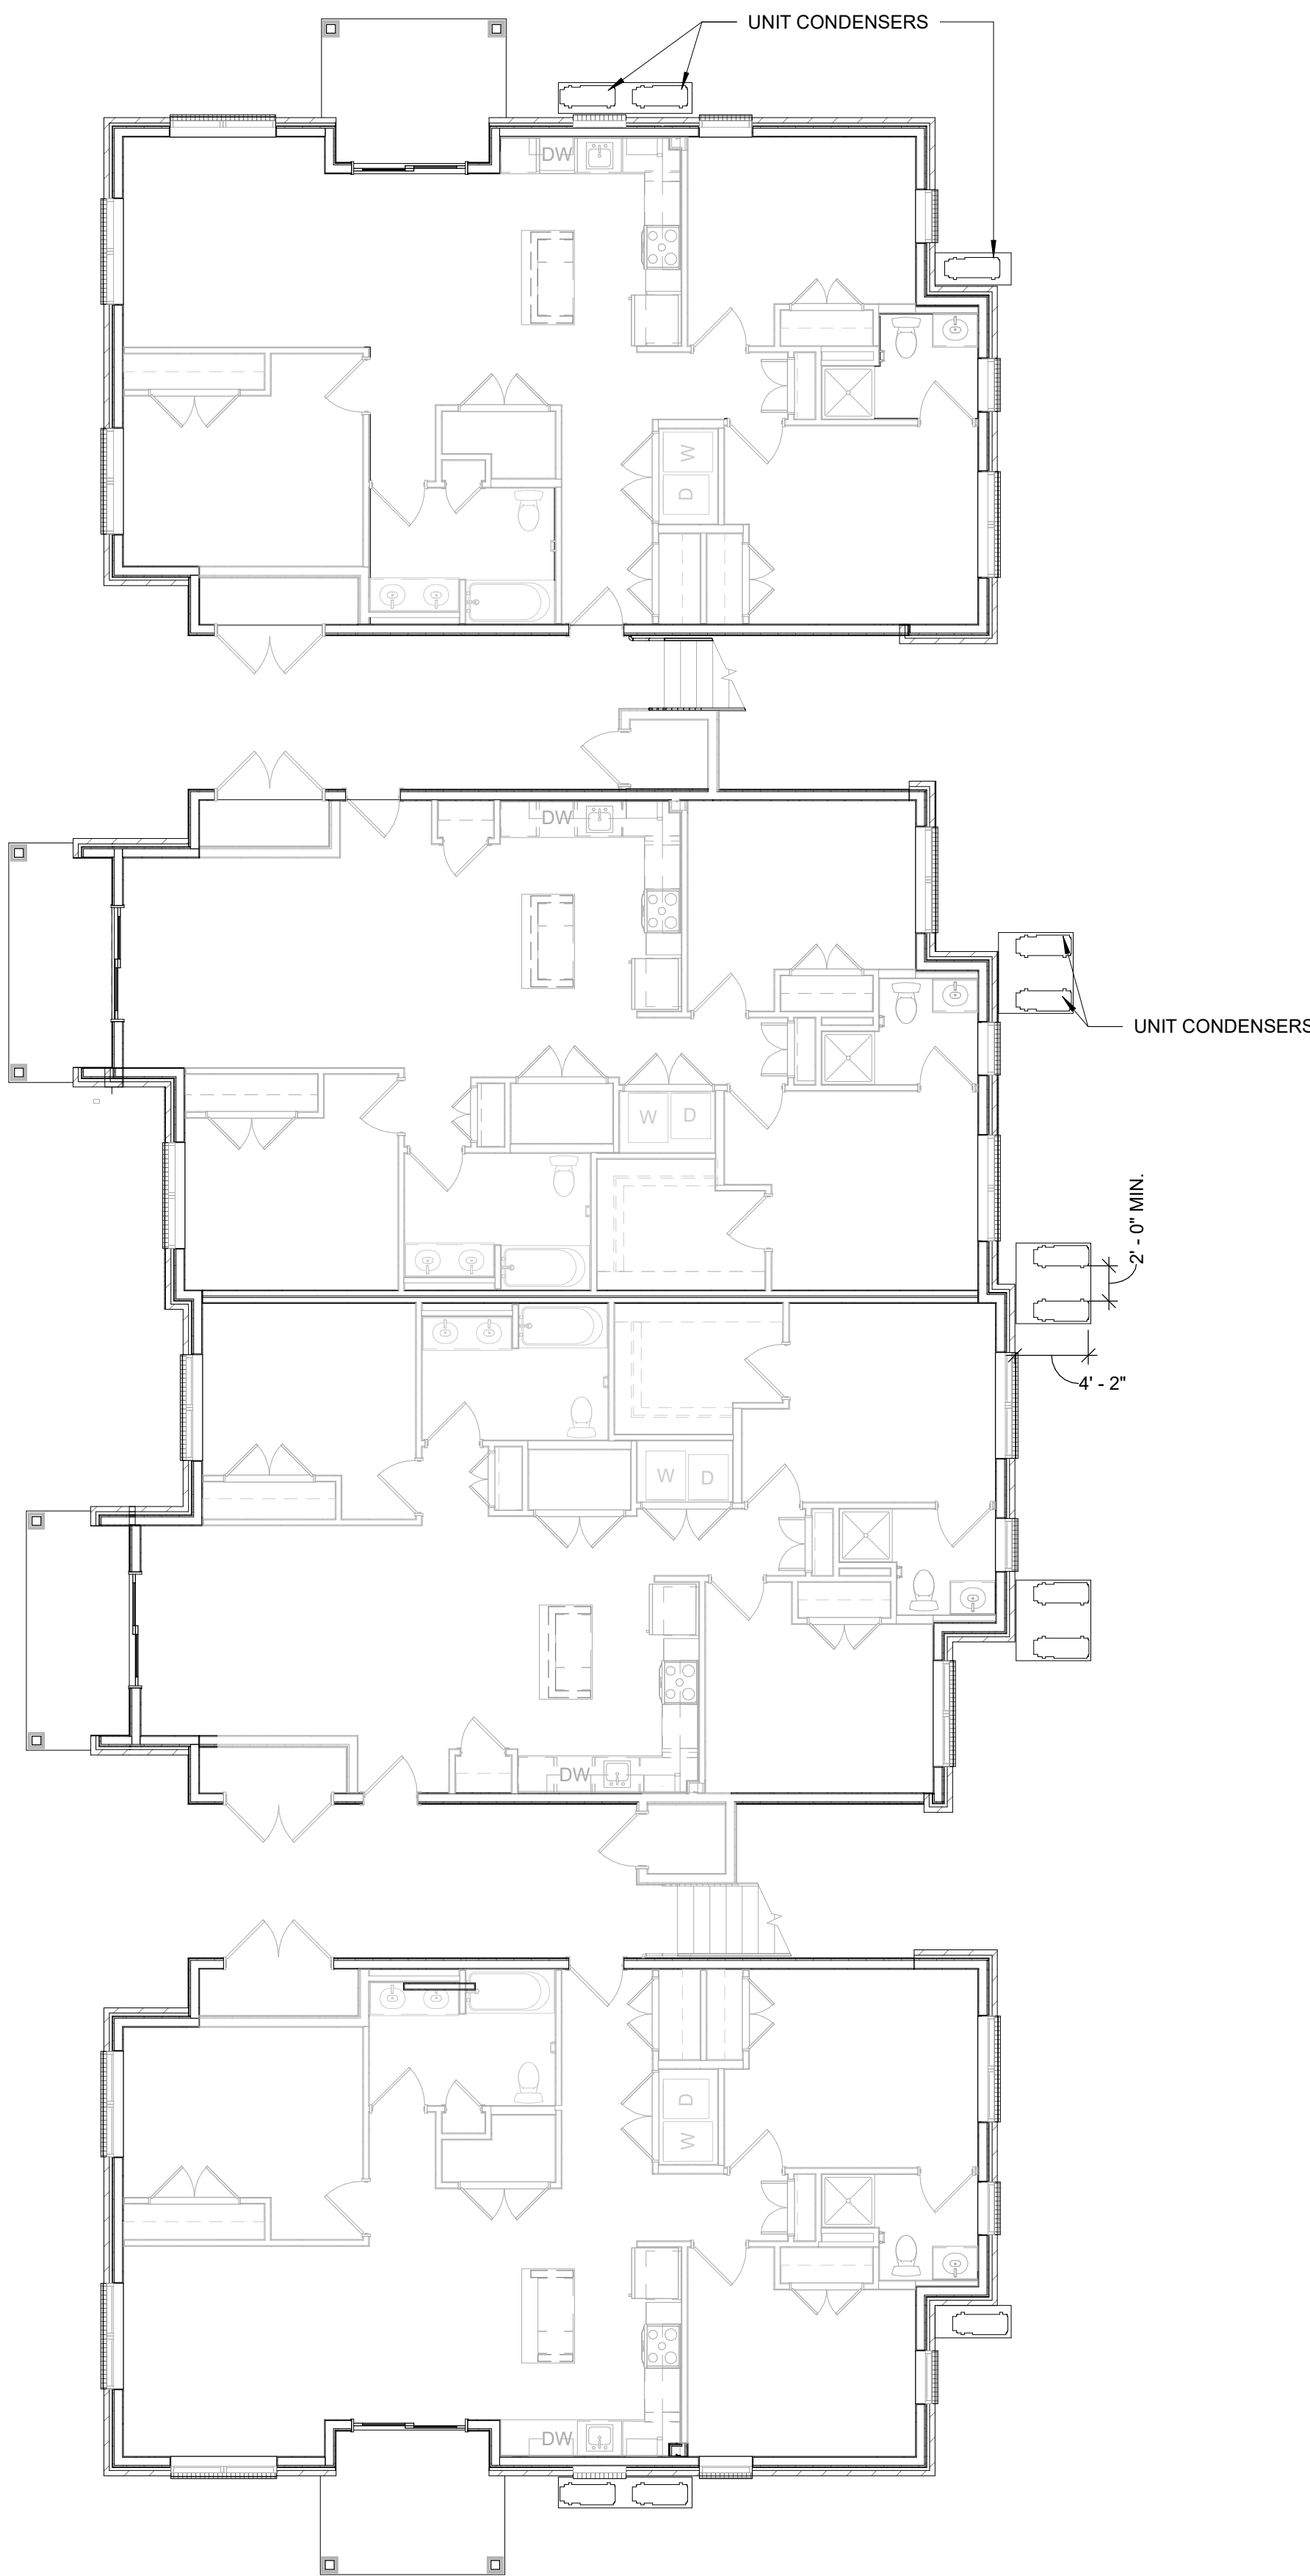

2 BLDG B/C - UNIT CONDENSER LOCATIONS
1/8" = 1'-0"

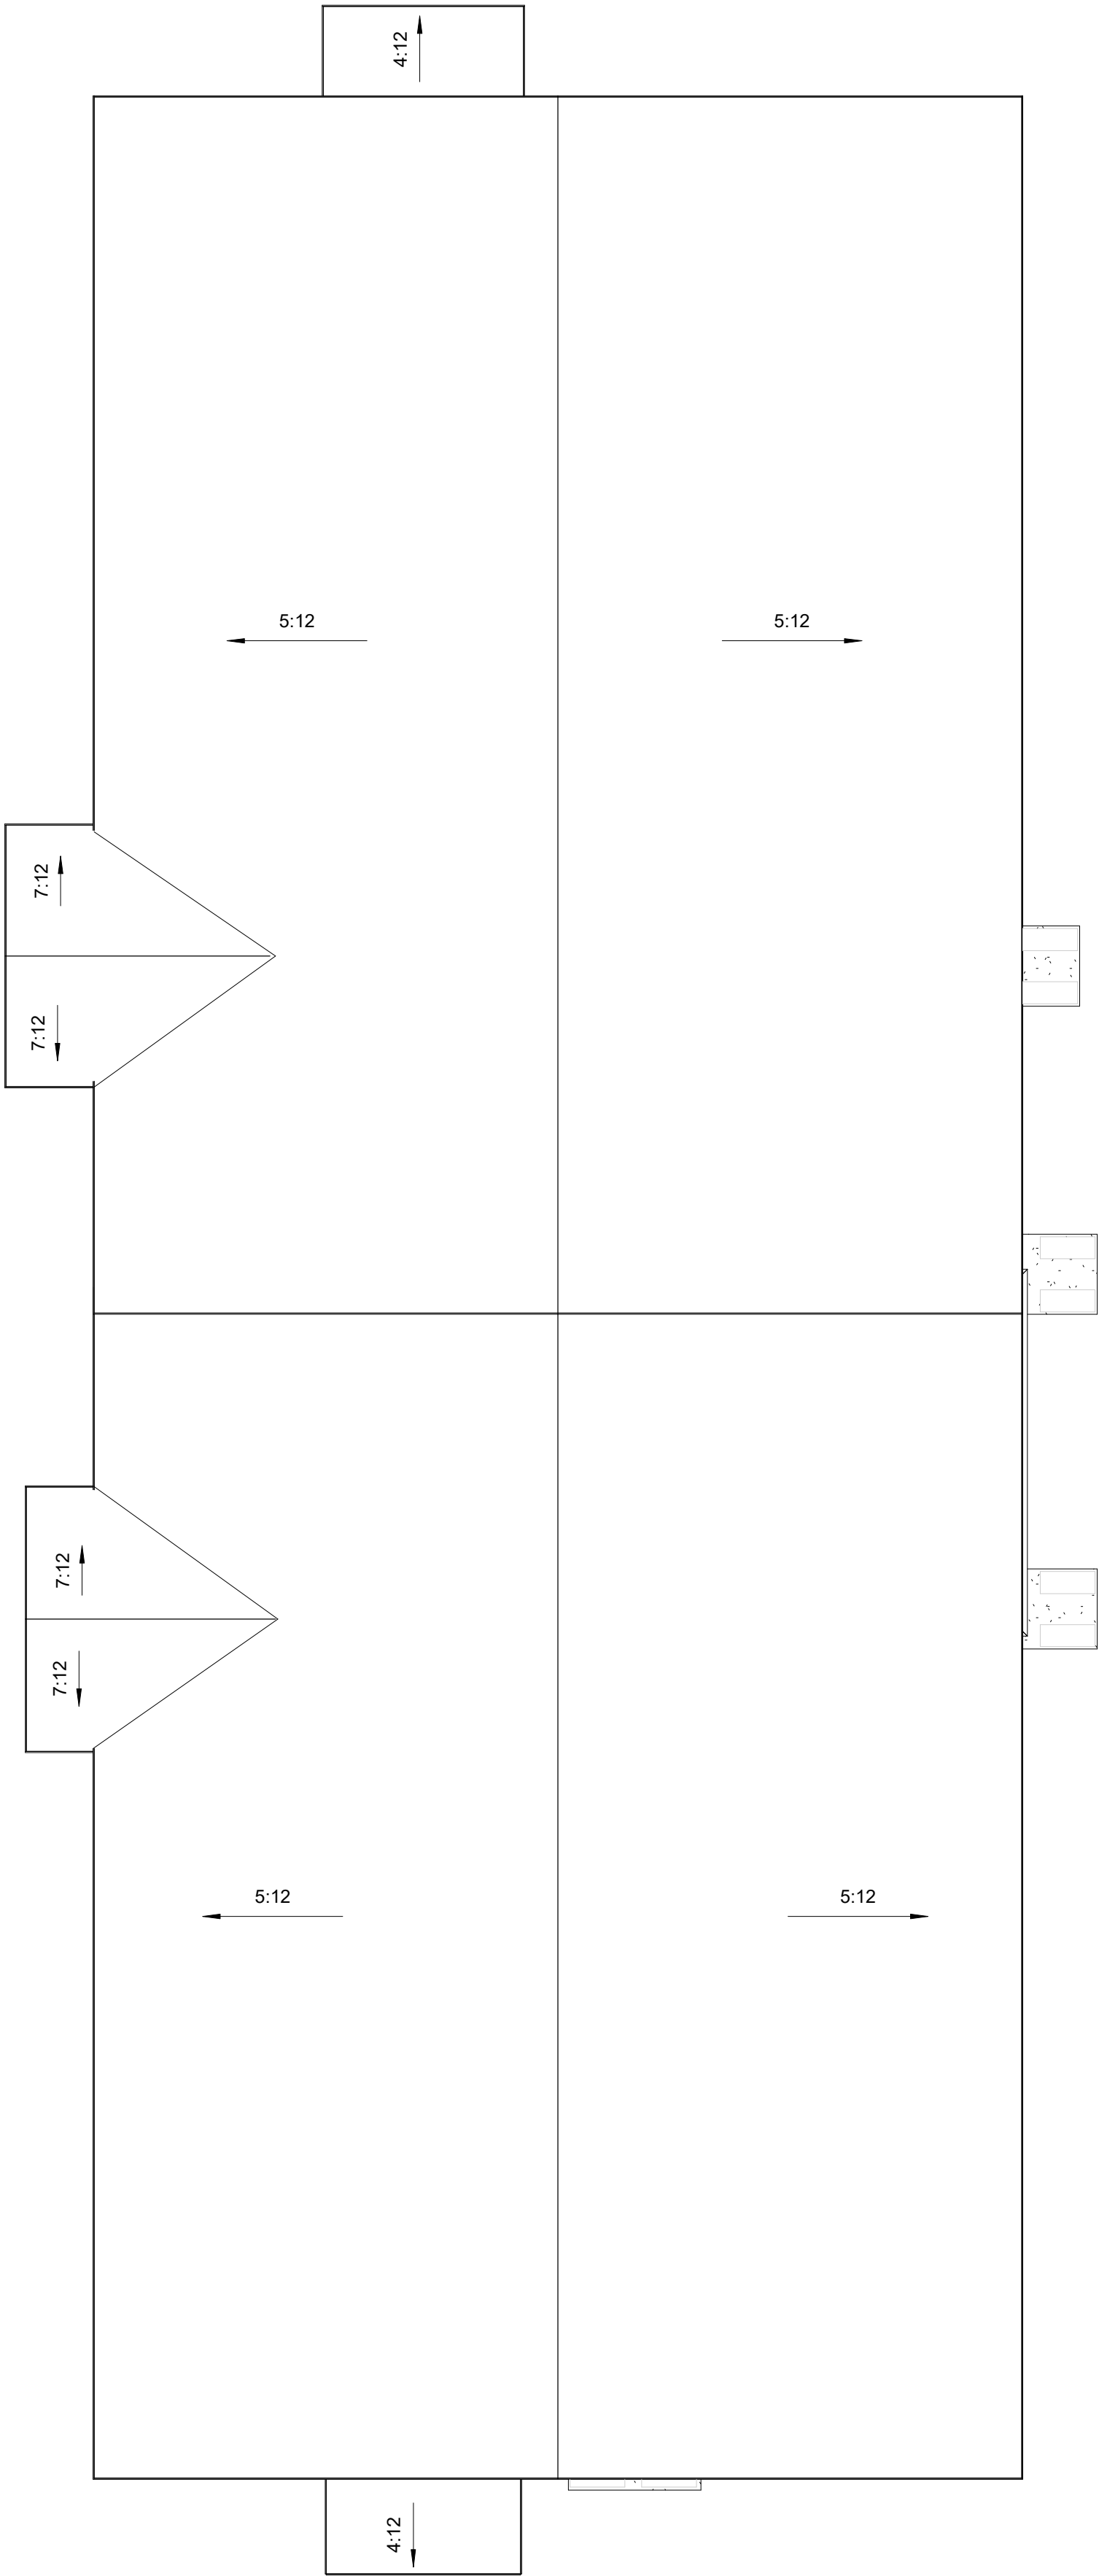

1 BLDG C ROOF PLAN
1/8" = 1'-0"