
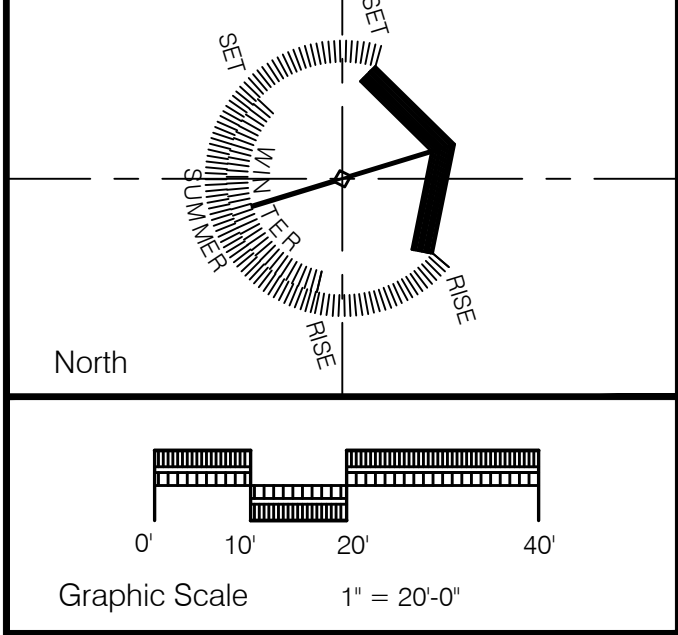


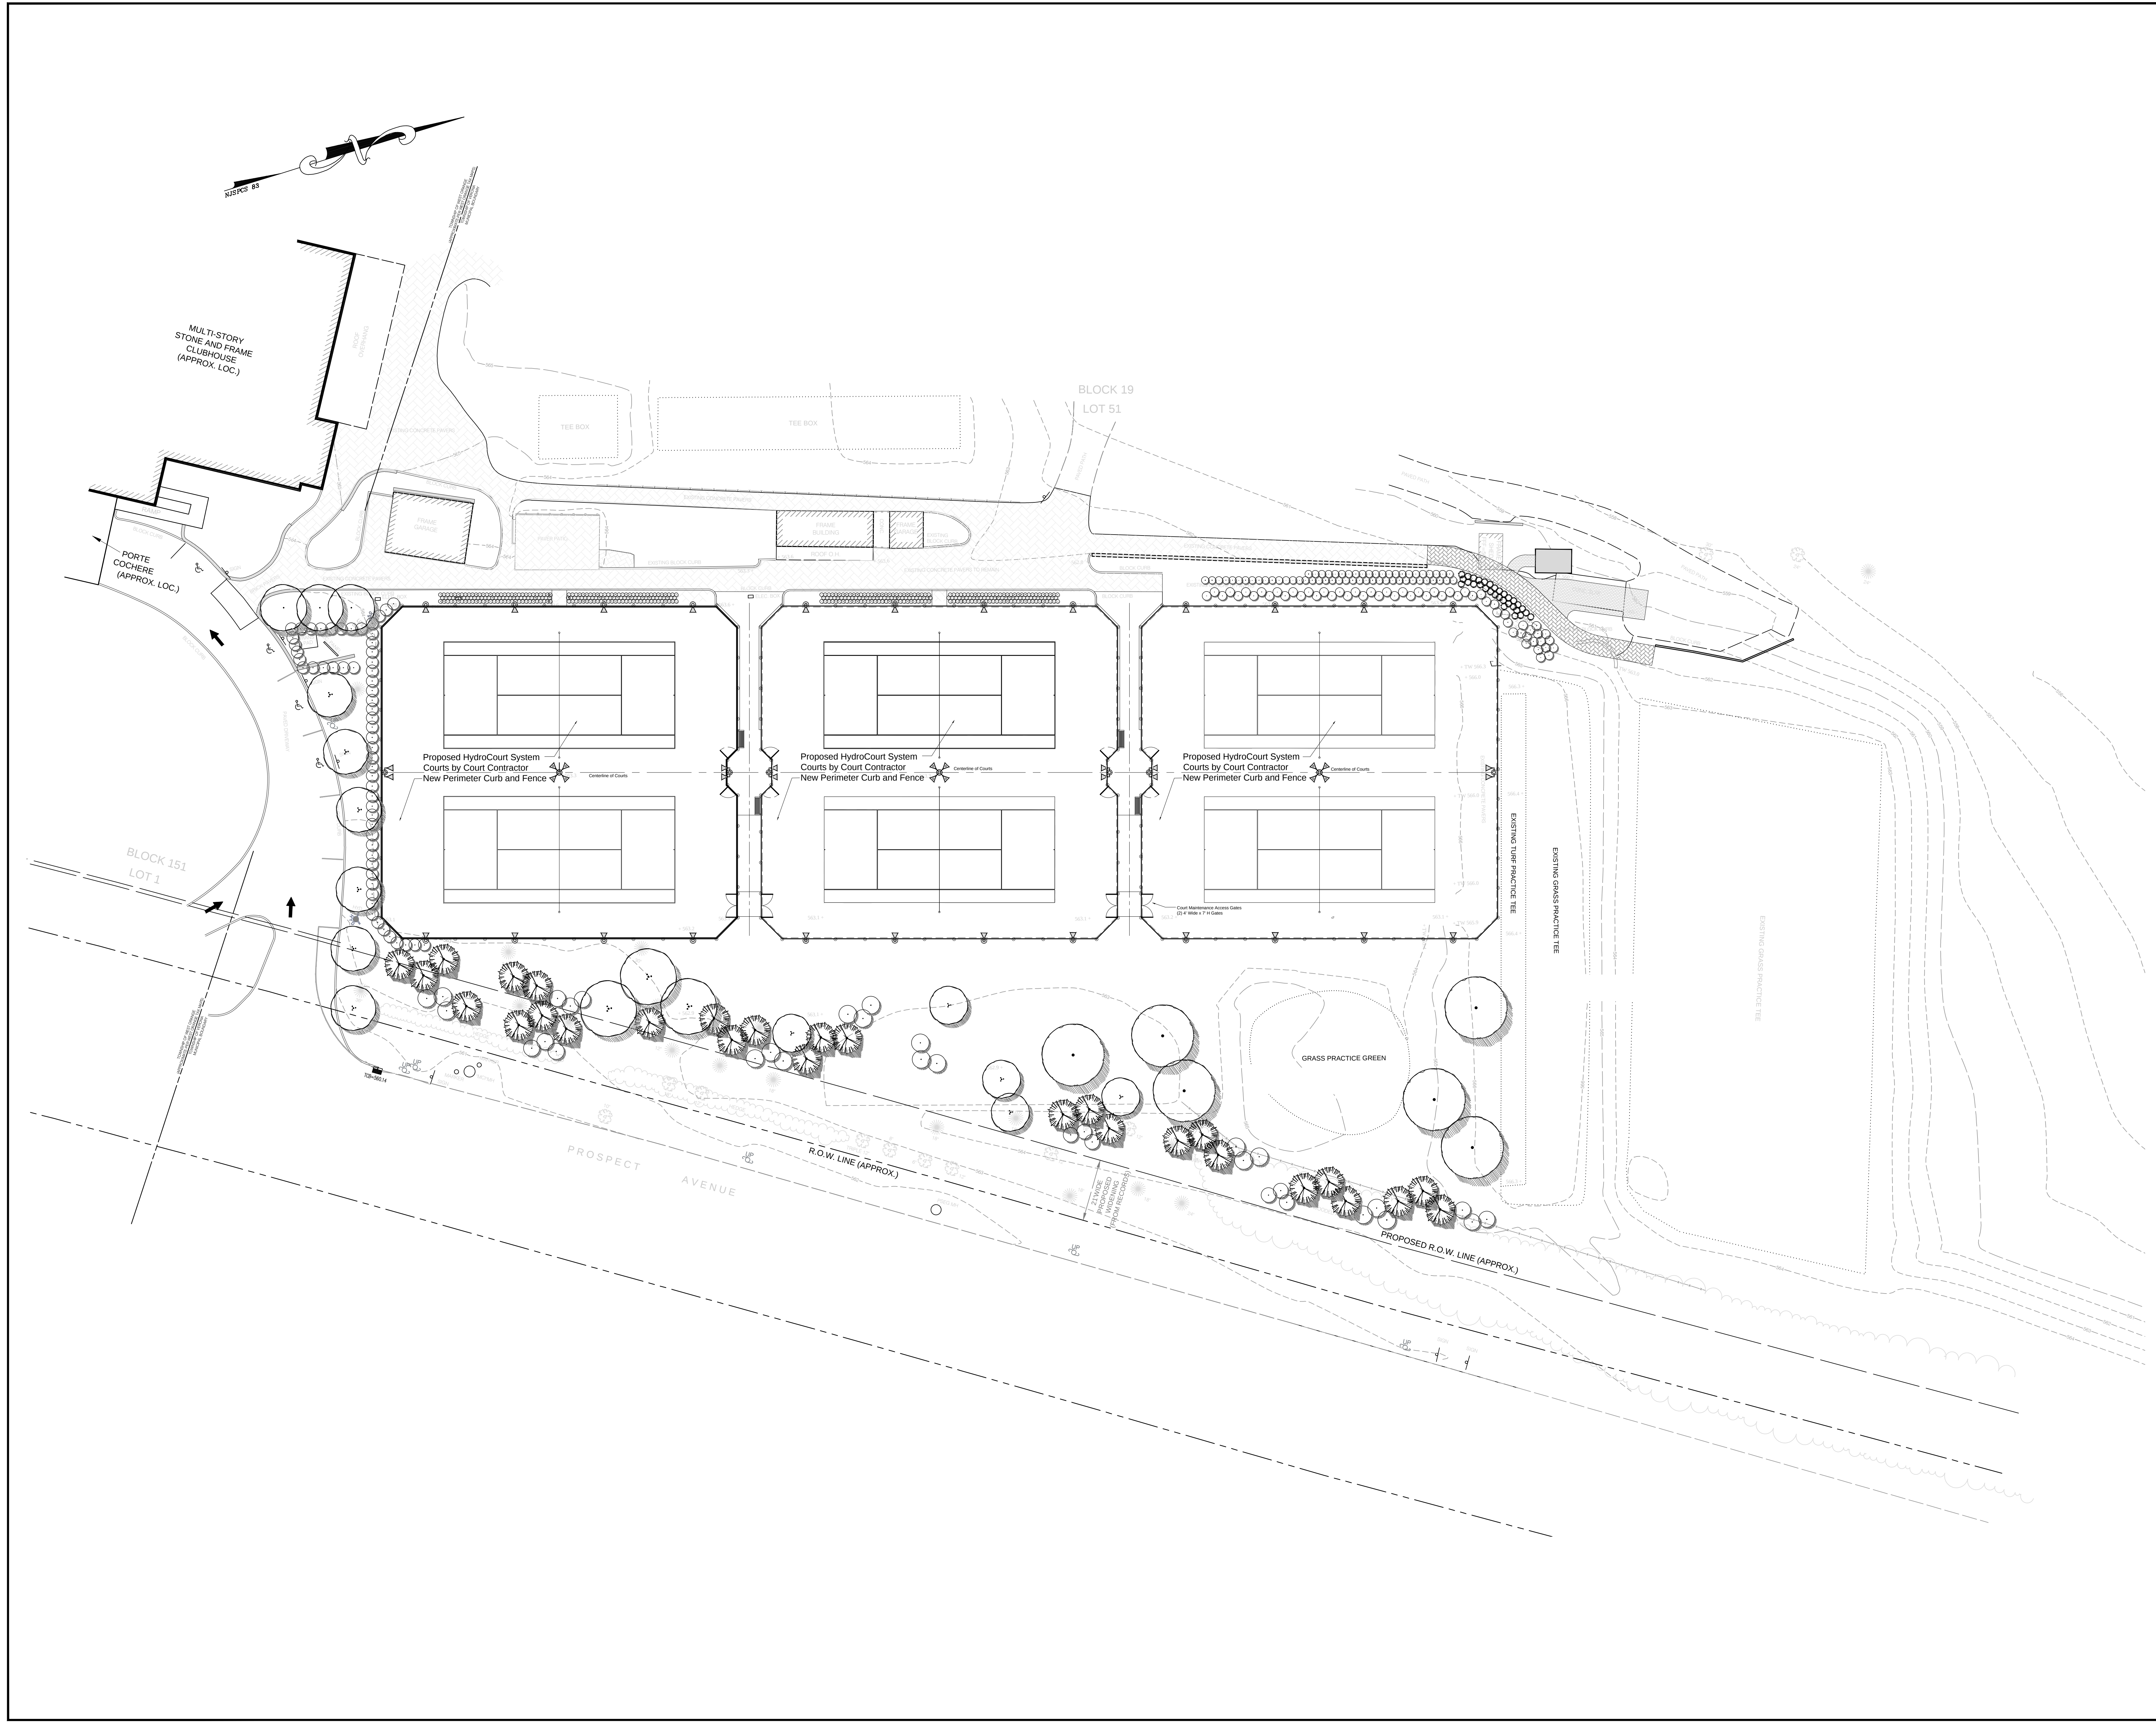

3	Planning Board Submission	12/17/19	JG
2	Issued For Permit	10/05/19	JG
1	Issued For Permit	07/26/19	JG
Rev	Description	Date	Clk
Dwg Title			
Overall Site Plan			