






LIGH	TOUTPUT - X	ARL	
		Lumens (Nominal) Type FT	Watts (Nominal)
Cool White	HO	58977 ¹	528
Neutral White	HO	56960 ²	528

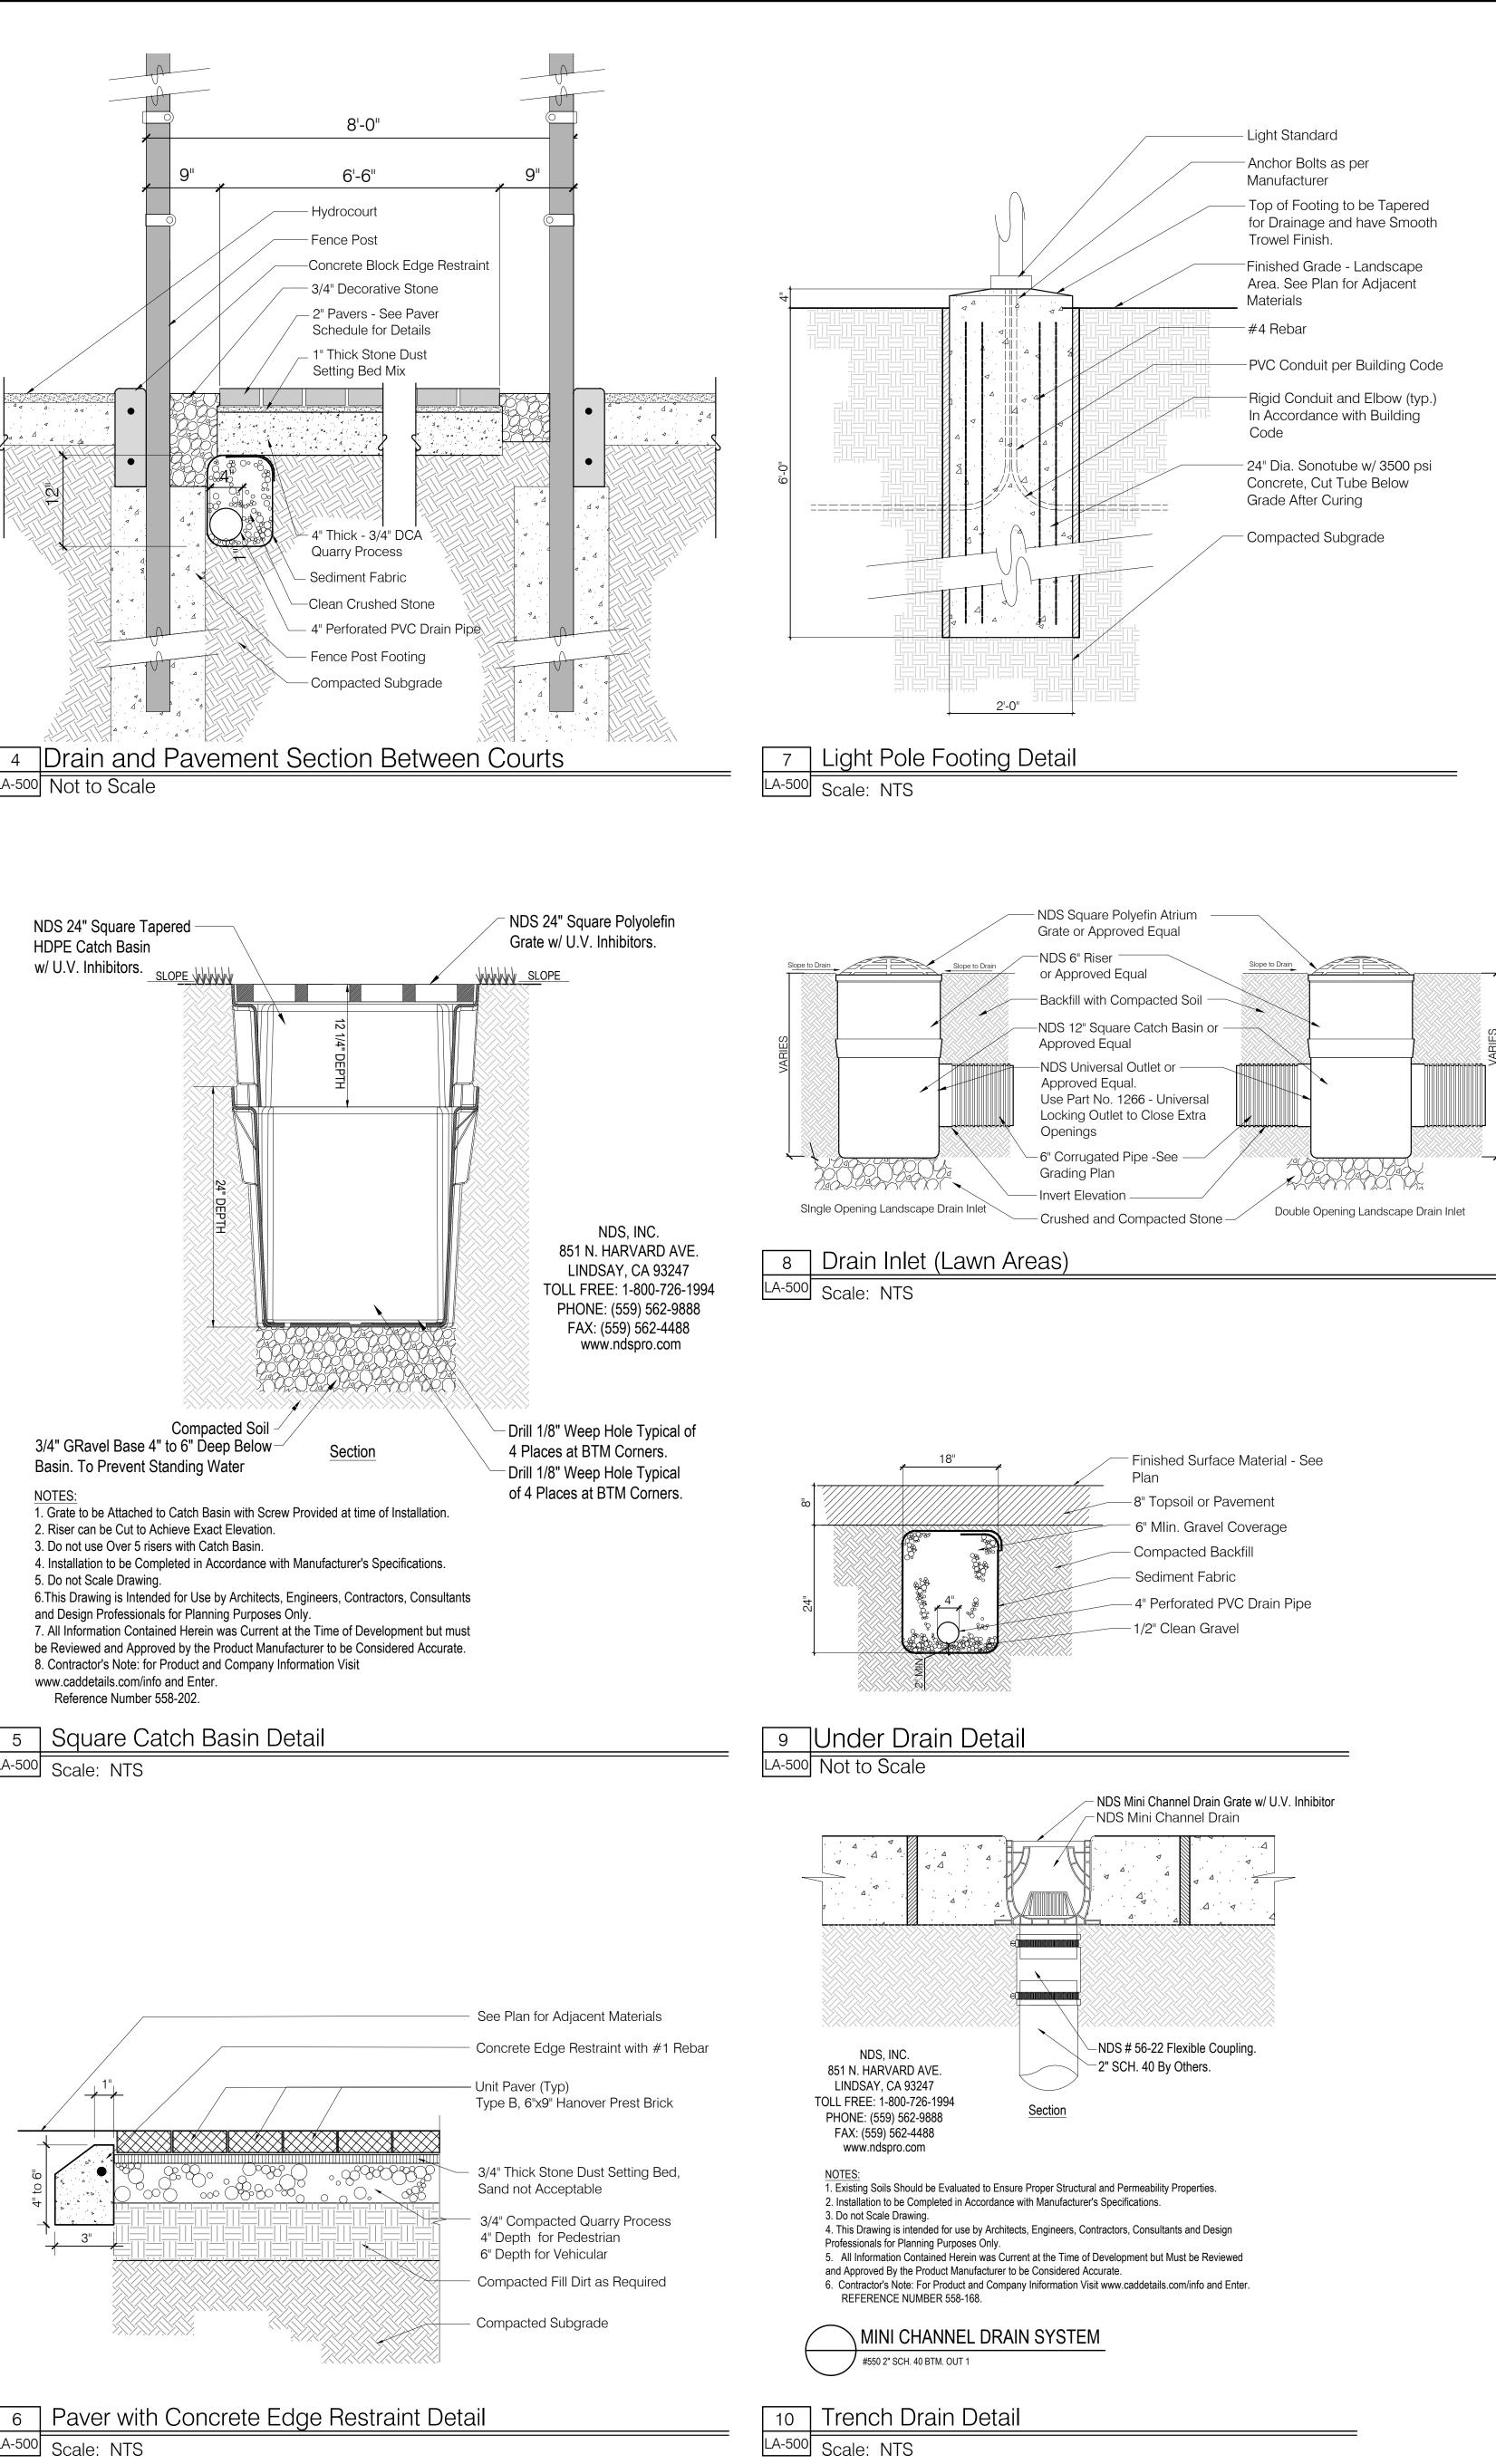

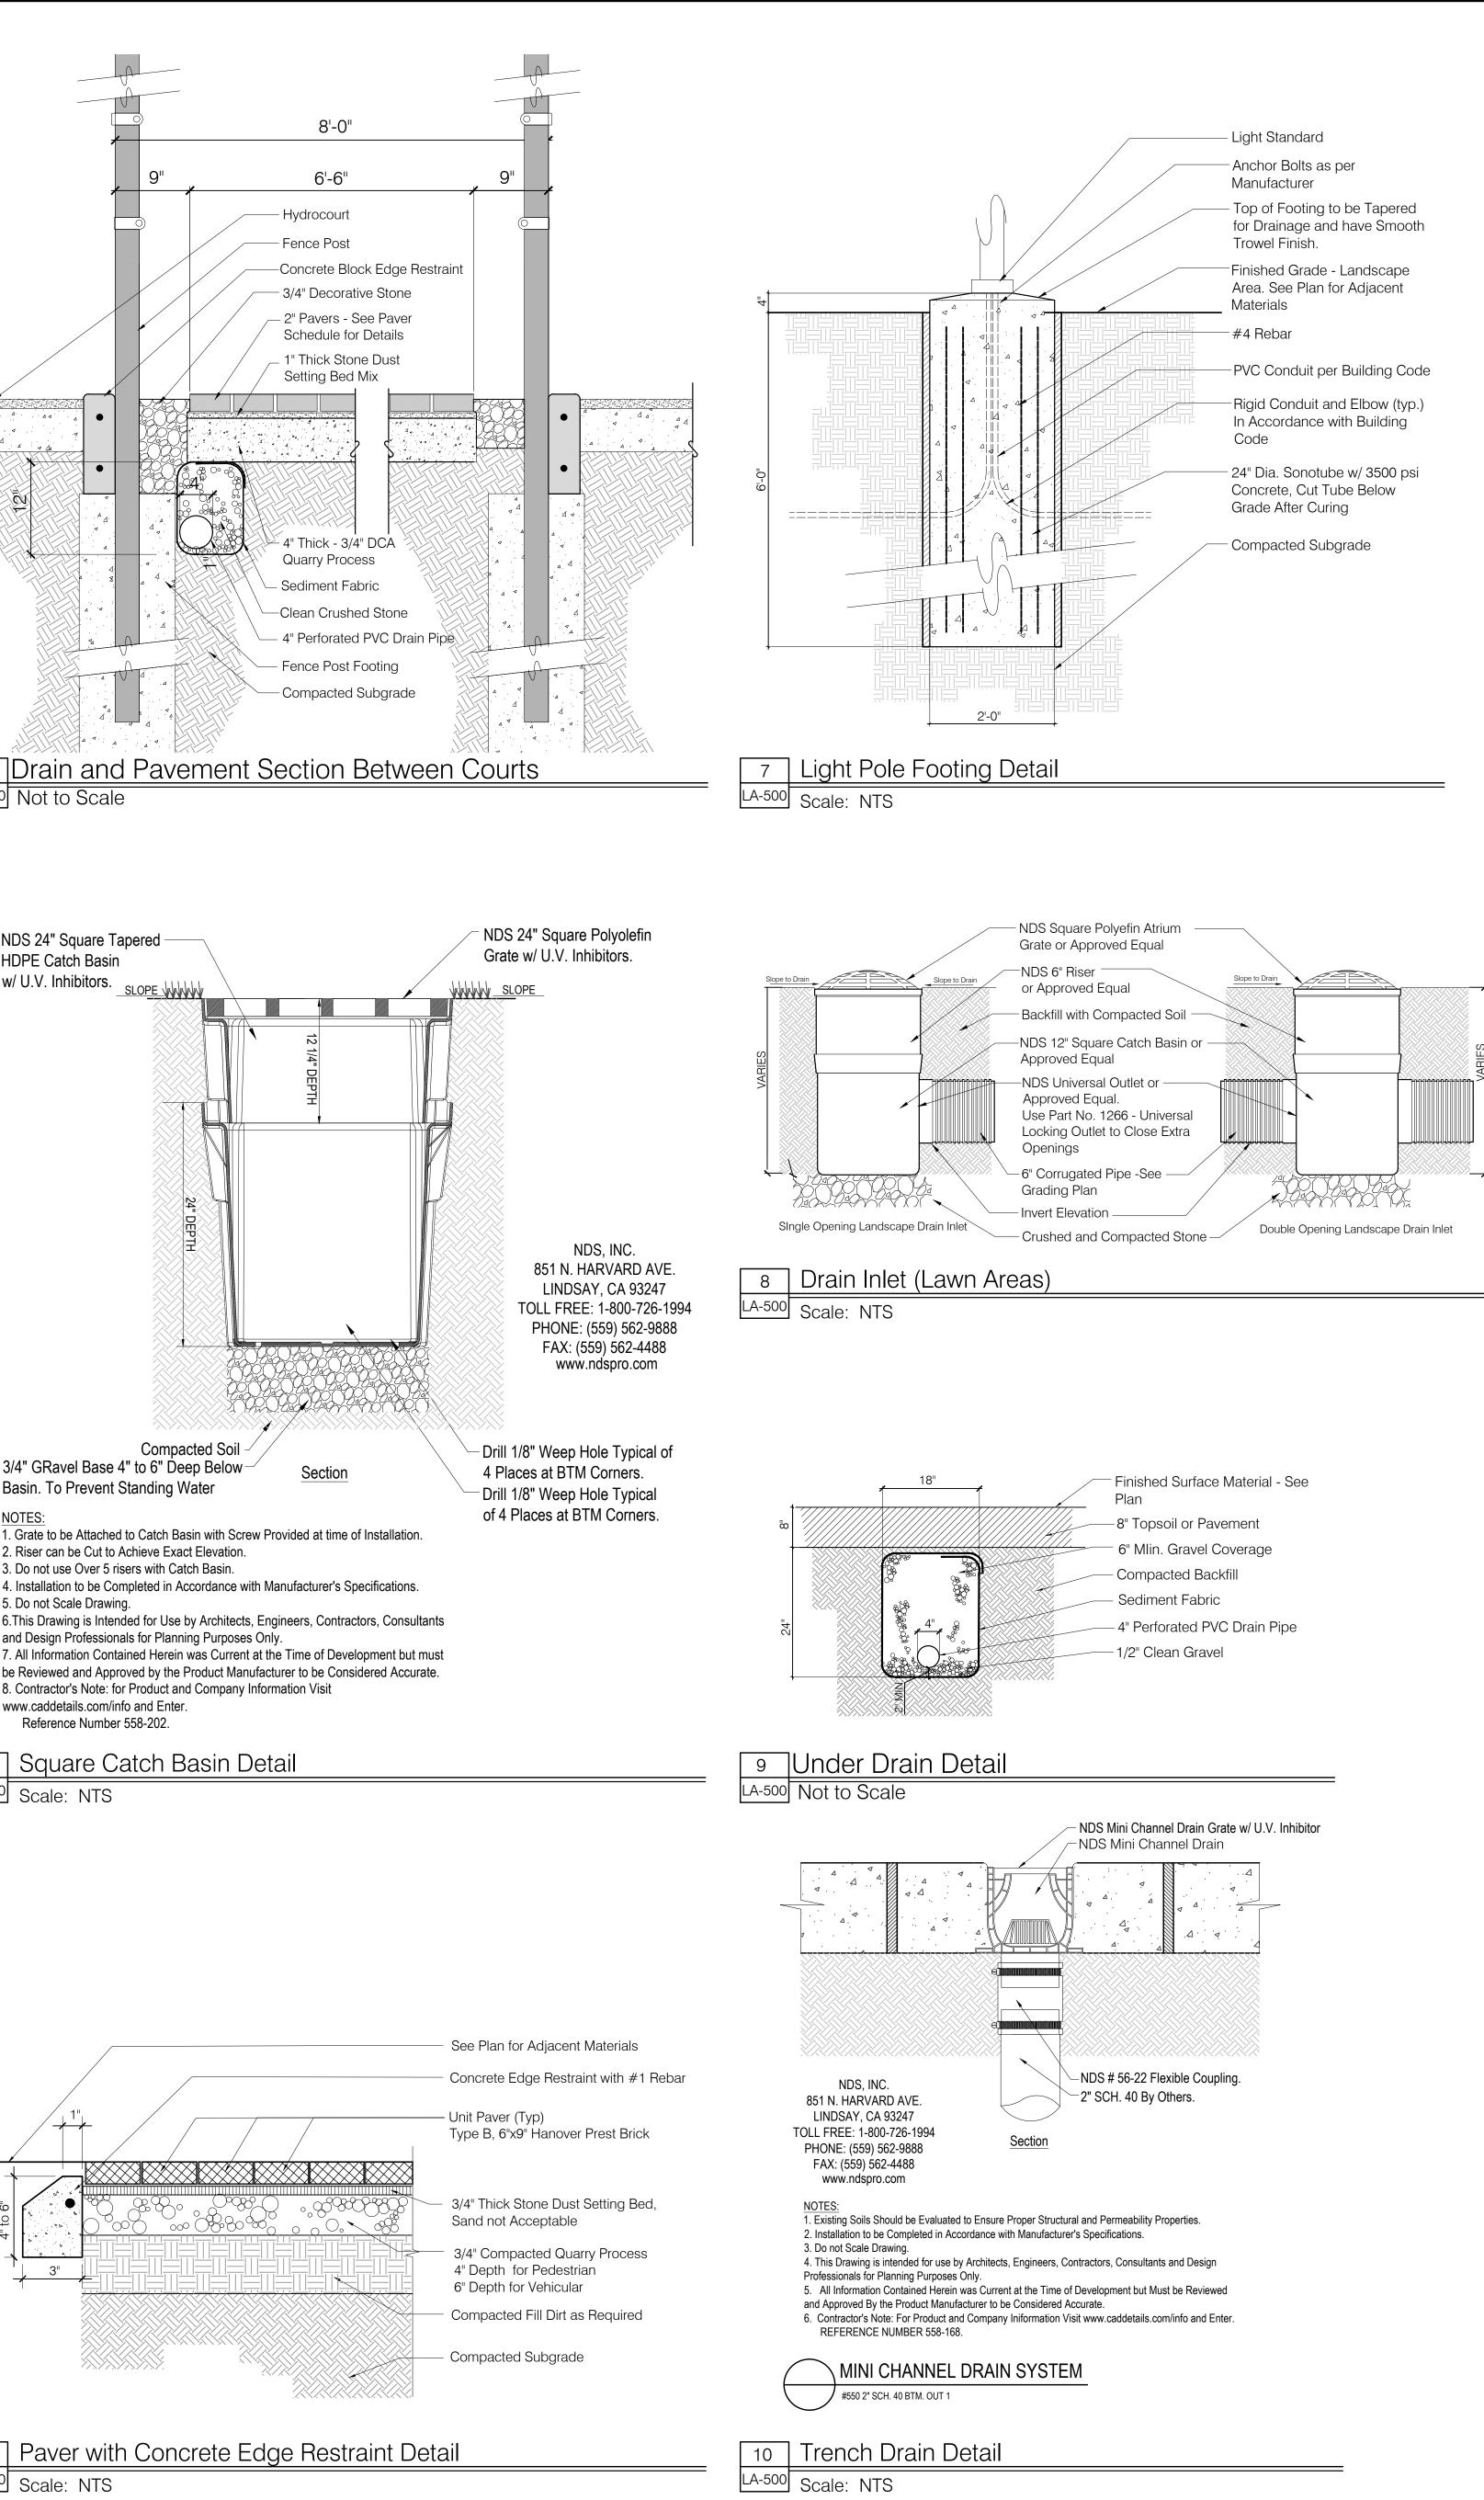

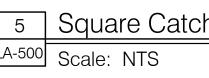

Landscape Architecture Site Planning Urban Design www.mossgilday.com	64 Grant Place e Silver, NJ 07739 Tel 732 531 8575 Fax 732 531 8574
Project Title Landscape Site Improveme Montclair Golf Club	ents for
Located at 25 Prospect Avenue West Orange New Jersey	
General Dwg Legend	
 3 Planning Board Submission 2 Issued For Permit 1 Issued For Permit Rev Description Dwg Title 	12/17/19 JG 10/09/19 JG 07/26/19 JG Date Ckd
Site Details	
Moss Gilday Group, LLC James Philip Gilday, RLA Landscape Architect	
NJ AS00545 PA LA-000996-R NY 001459 CT 741 WY LA-0040C Project No. Date 15 MAY 18	nes P. Gilday, RLA
729 -	Montclair Golf Club