



SCALE: 1/8" = 1'-0"

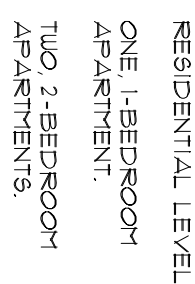


SCALE: 1/8" = 1'-0"



SCALE: 1/8" = 1'-0"

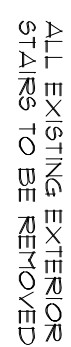


SCALE: 1/8" = 1' = 0

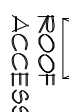


DO NOT SCALE DRAWINGS. ACTUAL FIELD CONDITIONS SHALL BE MEASURED AND VERIFIED PRIOR TO PERFORMING ANY WORK

NOT VALID FOR CONSTRUCTION UNLESS SIGNED AND SEALED BY THE ARCHITECT

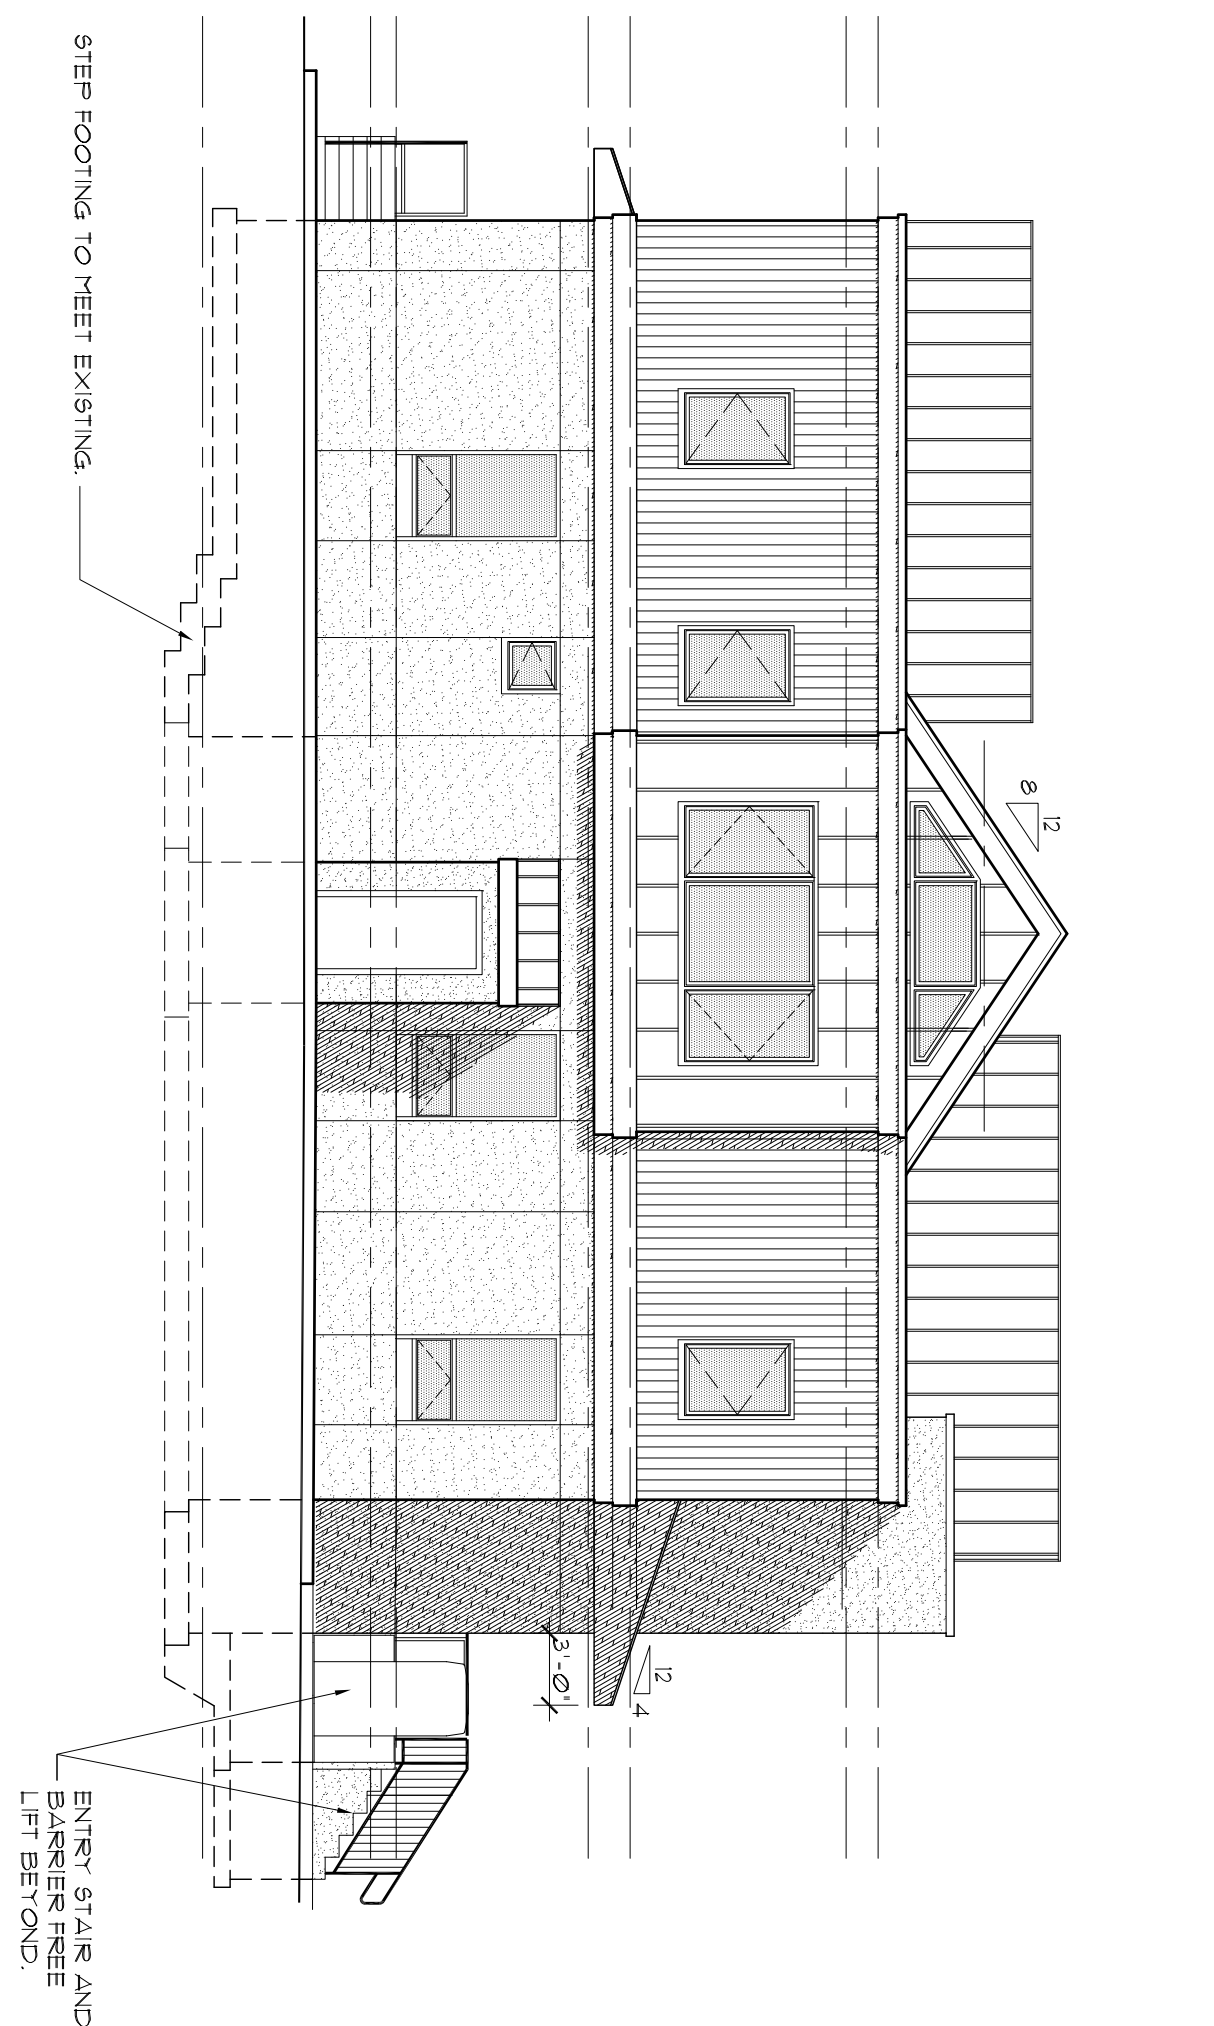


LEFT ELEVATION

SCALE: 1/8" = 1'-0"

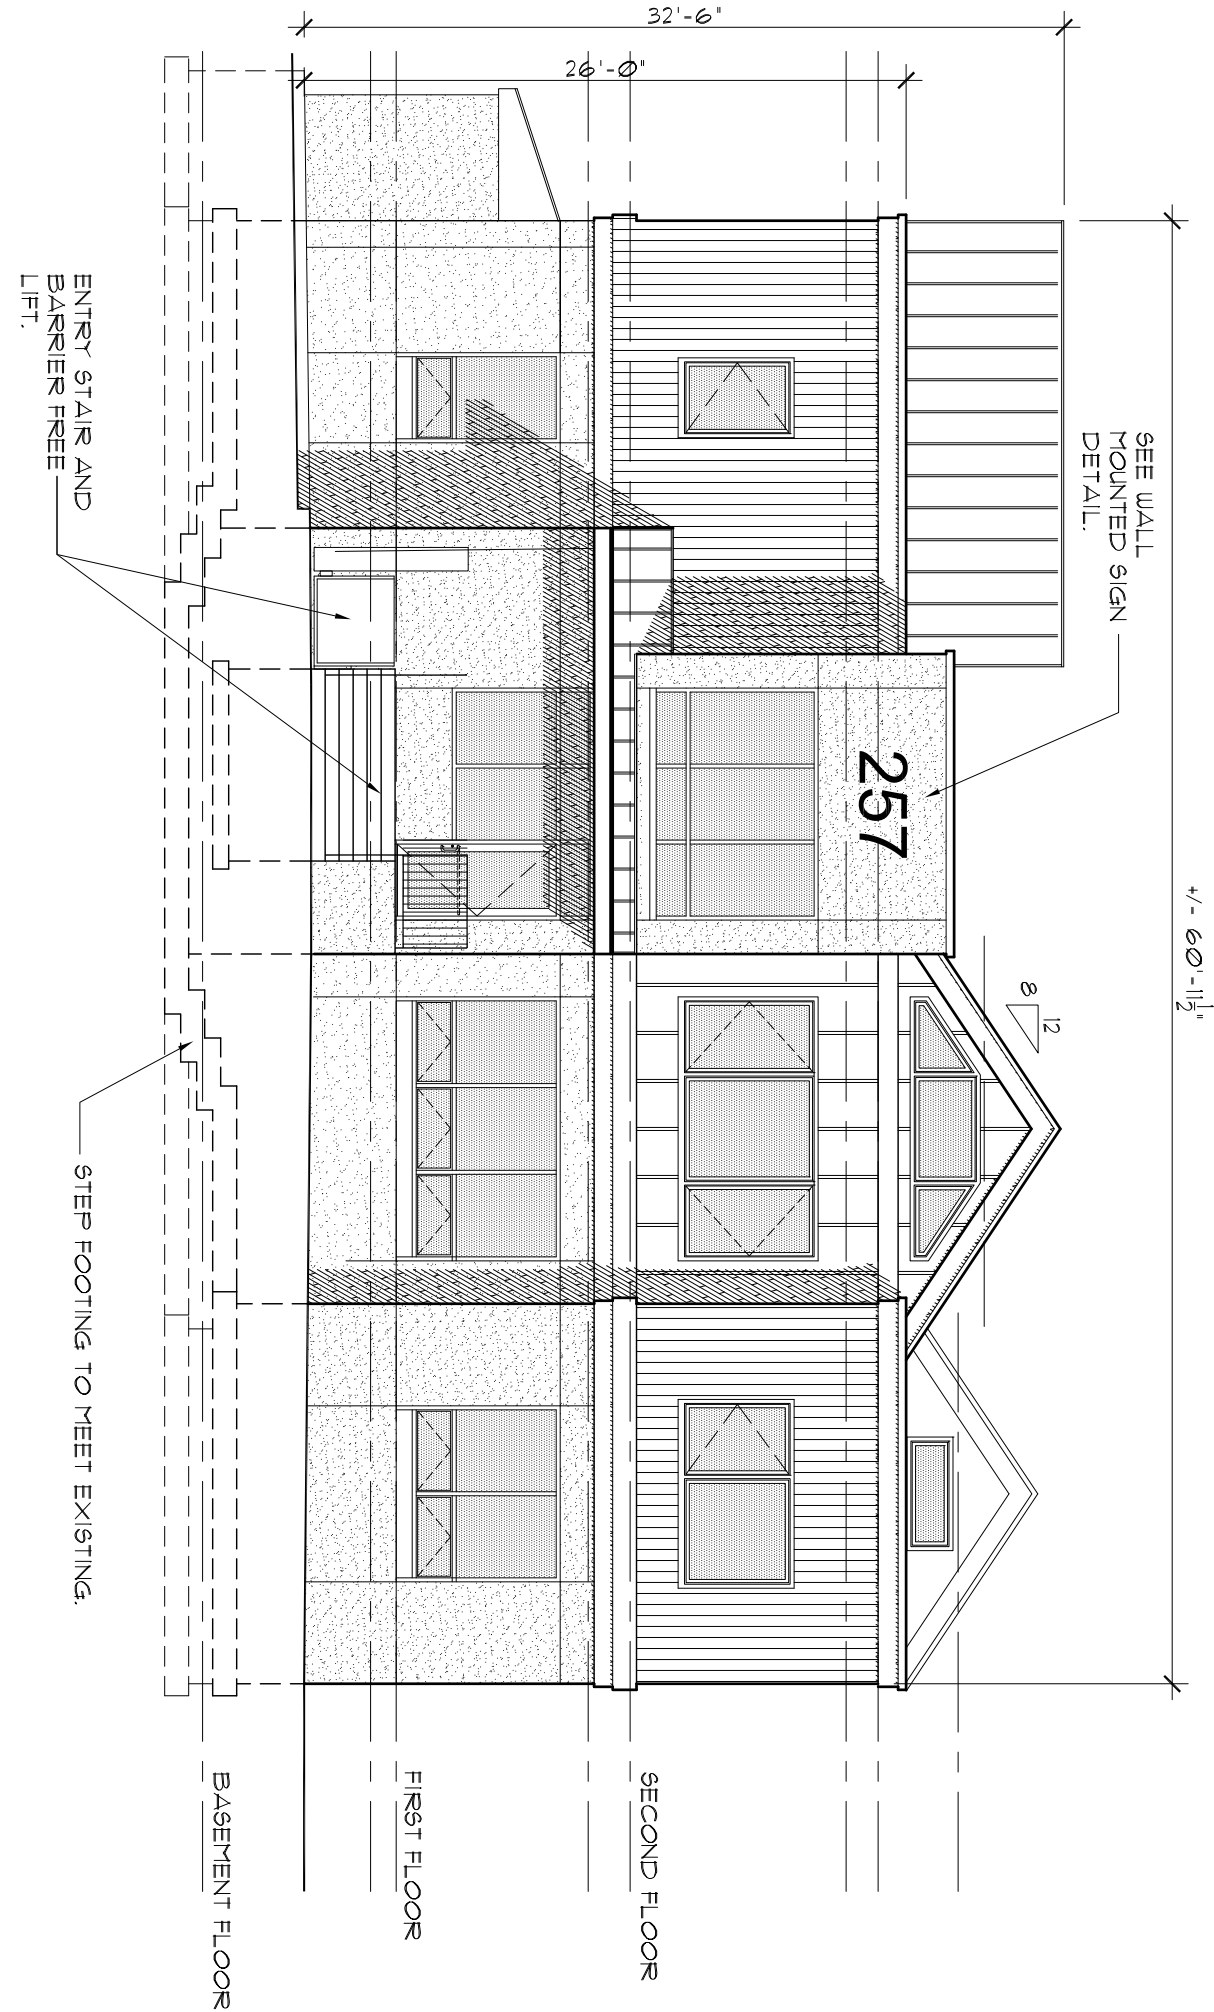


FRONT ELEVATION

SCALE: 1/8" = 1'-0"

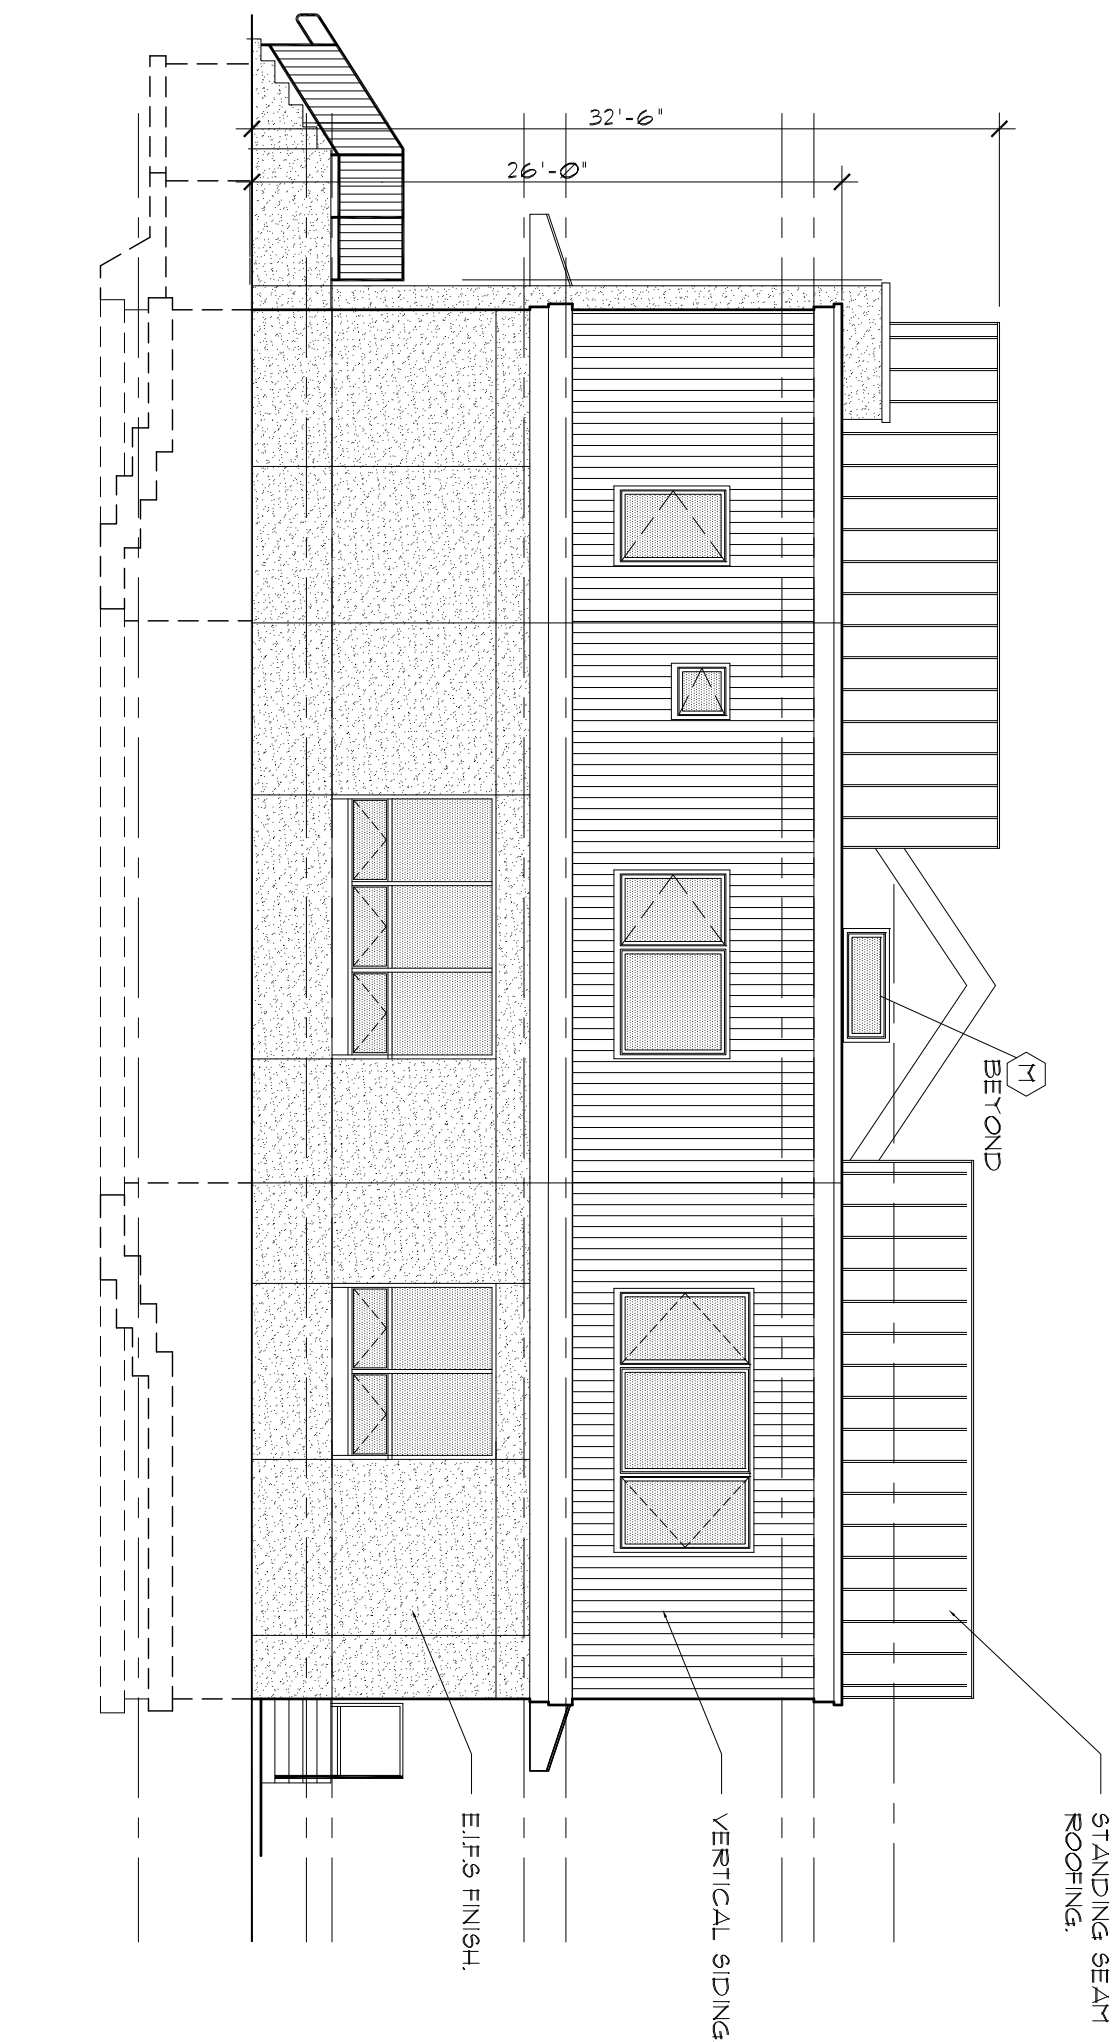


RIGHT ELEVATION

SCALE: 1/8" = 1'-0"

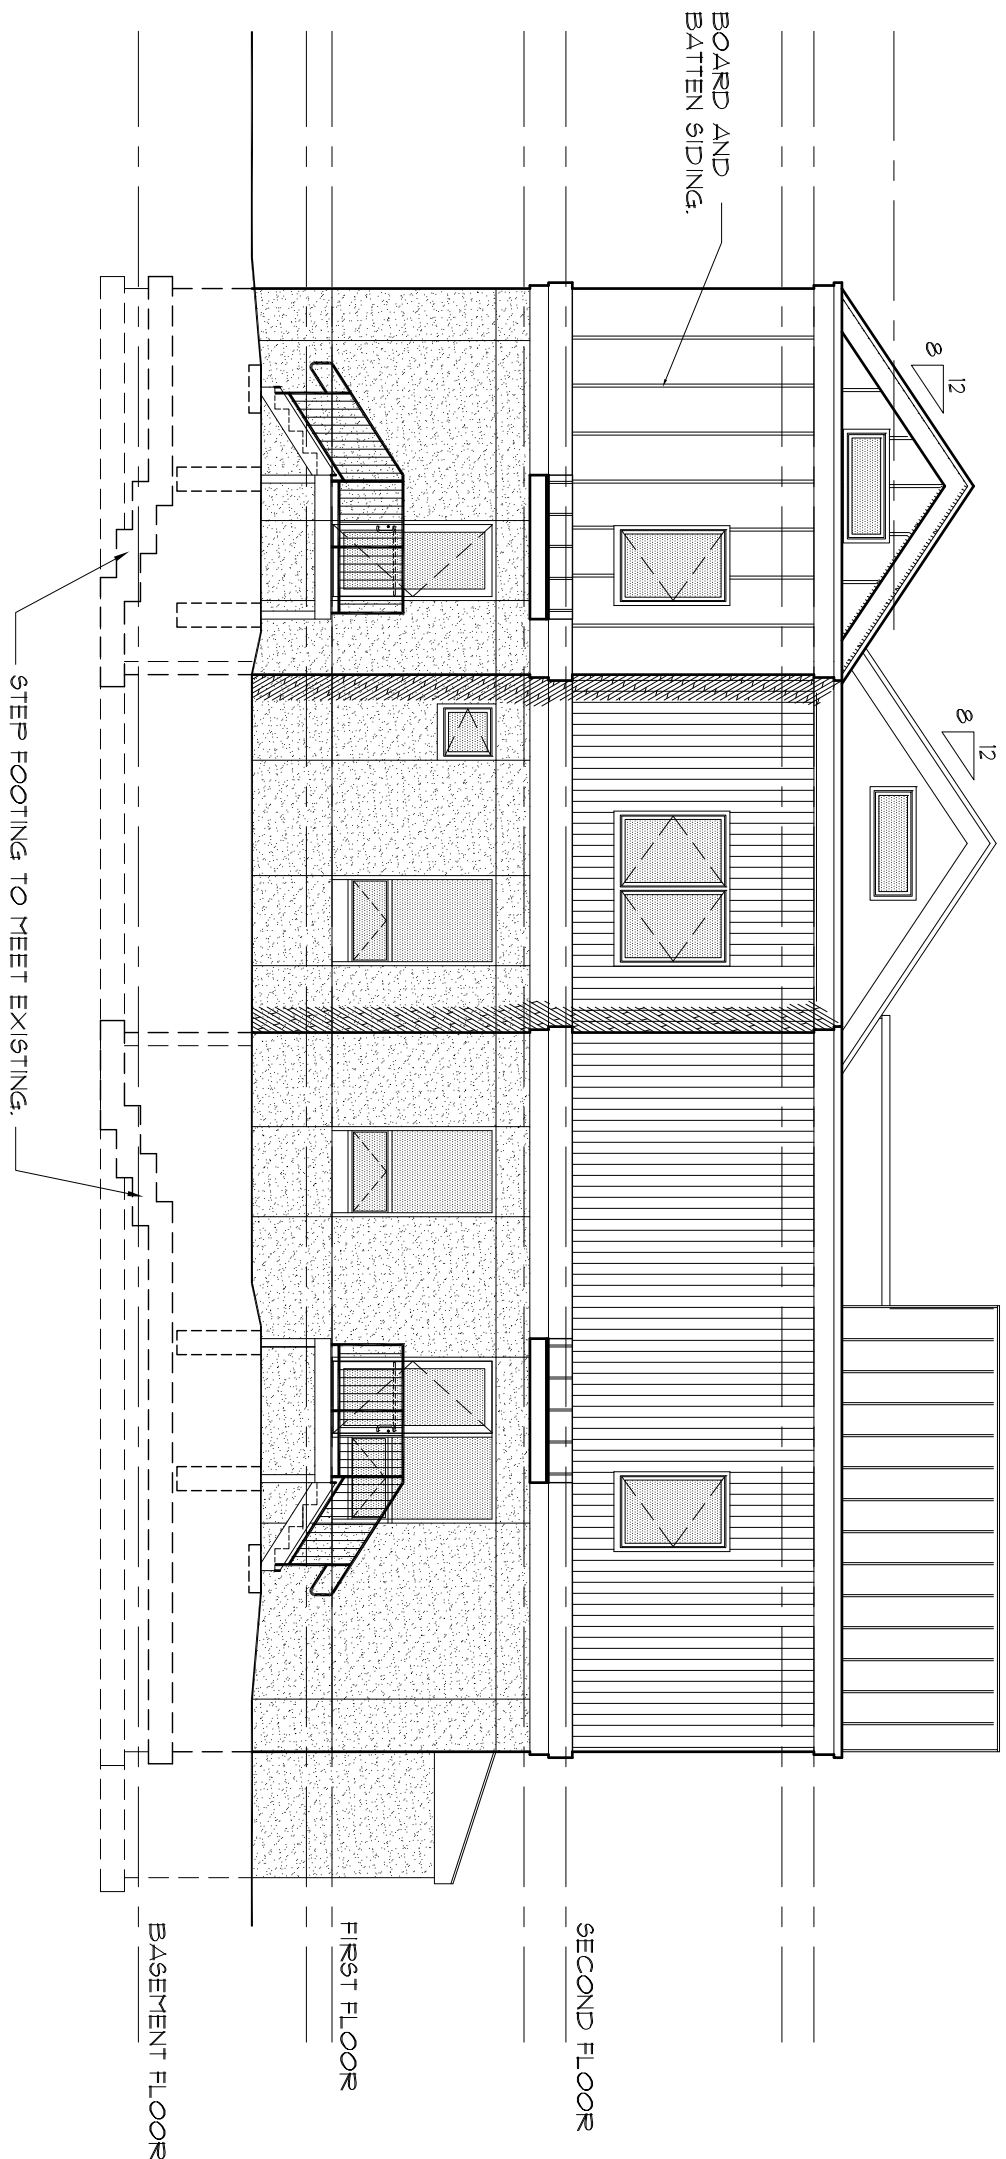


REAR ELEVATION

SCALE: 1/8" = 1'-0"

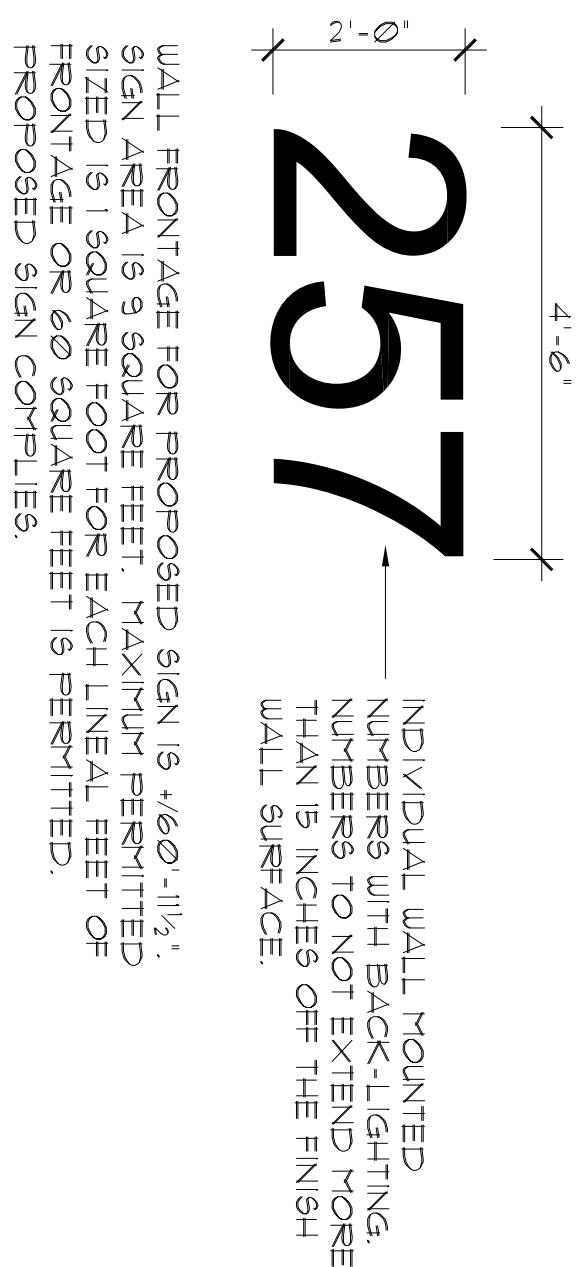

WALL MOUNTED SIGN

NOT TO SCALE

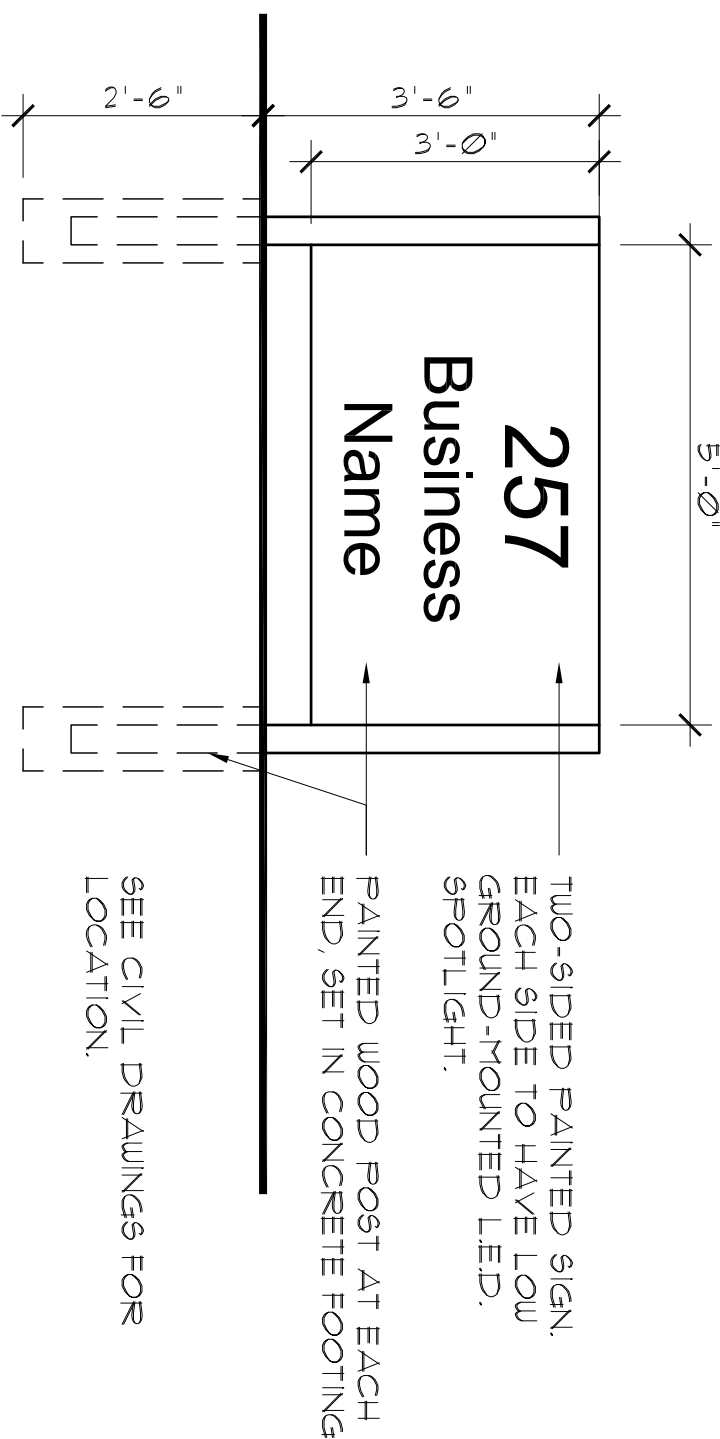

GROUND MOUNTED MONUMENT SIGN

NOT TO SCALE

NEW OFFICES AND
RESIDENTIAL APARTMENTS
251 POMPTON AVENUE
VERONA, NEW JERSEY

ELEVATIONS

KURT H. SCHMITT ARCHITECT

7 SHAWNEE TRAIL, DENVILLE, NJ 07834

TELEPHONE: 862-432-9895
EMAIL: kurtschmitt@optonline.net

NJ LIC. No. AI-09190

NOT VALID FOR CONSTRUCTION UNLESS SIGNED AND SEALED BY THE ARCHITECT

REVISIONS:
MARCH 7, 2025

DATE: JAN 8, 2025
DRAWN BY: KHS
CHECKED BY: KHS
PROJECT NUMBER: 24341

COPYRIGHT 2025
KURT H. SCHMITT ARCHITECT
ALL RIGHTS RESERVED. NO PART OF THIS DOCUMENT OR ANY PART OF THE CONTENTS HEREOF MAY BE REPRODUCED OR TRANSMITTED IN ANY FORM OR BY ANY MEANS, ELECTRONIC OR MECHANICAL, WITHOUT THE WRITTEN PERMISSION OF THE ARCHITECT. THIS DOCUMENT IS STRICTLY CONFIDENTIAL.

SHEET: 2 OF: 2

A-2

DO NOT SCALE DRAWINGS. ACTUAL FIELD
CONDITIONS SHALL BE MEASURED AND
CORRECTED PRIOR TO PERFORMING ANY WORK