


FRONT ELEVATION (FROM FIELD)

1/4" = 1'-0"

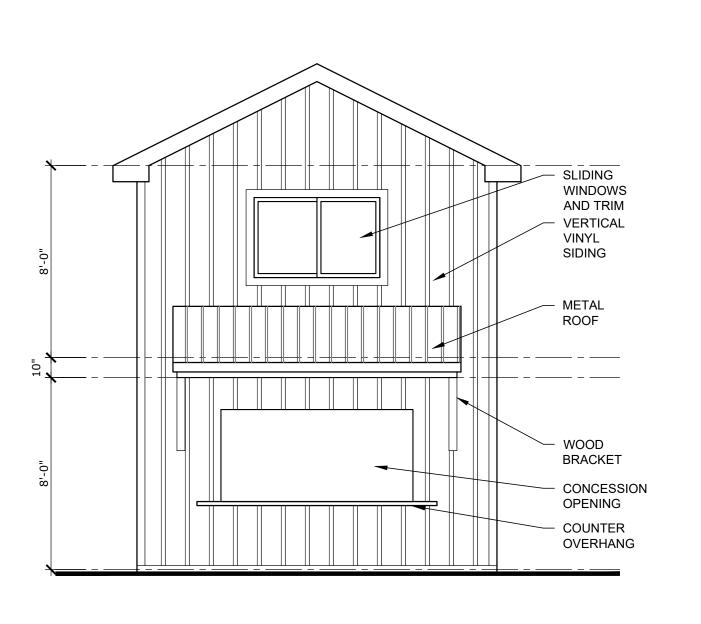

4 SIDE ELEVATION 1/4" = 1'-0"

PROGRESSONLY
PROGRESSONLY
CONSTRUCTION

PROGRESSONLY
PROGRESSONLY
PROGRESSONLY
CONSTRUCTION
CONSTRUCTION
2024-XX-XX

EVERETT FIELD
ANNOUNCEMENT BOOTH/
CONCESSION STAND

DOCUMENTS PREPARED BY:

MINDFUL
ARCHITECTURE, LLC
CHRISTY DIBARTOLO
34 OAKRIDGE RD.
VERONA, NJ 07044
(845) 774-6075


mindfularchitecture@gmail.com


CONSTRUCTION PLANS & EXTERIOR ELEVATIONS

410 shi

SHEET 1 OF 1



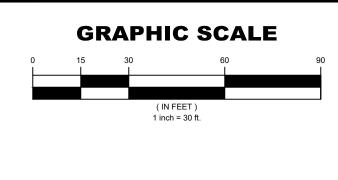

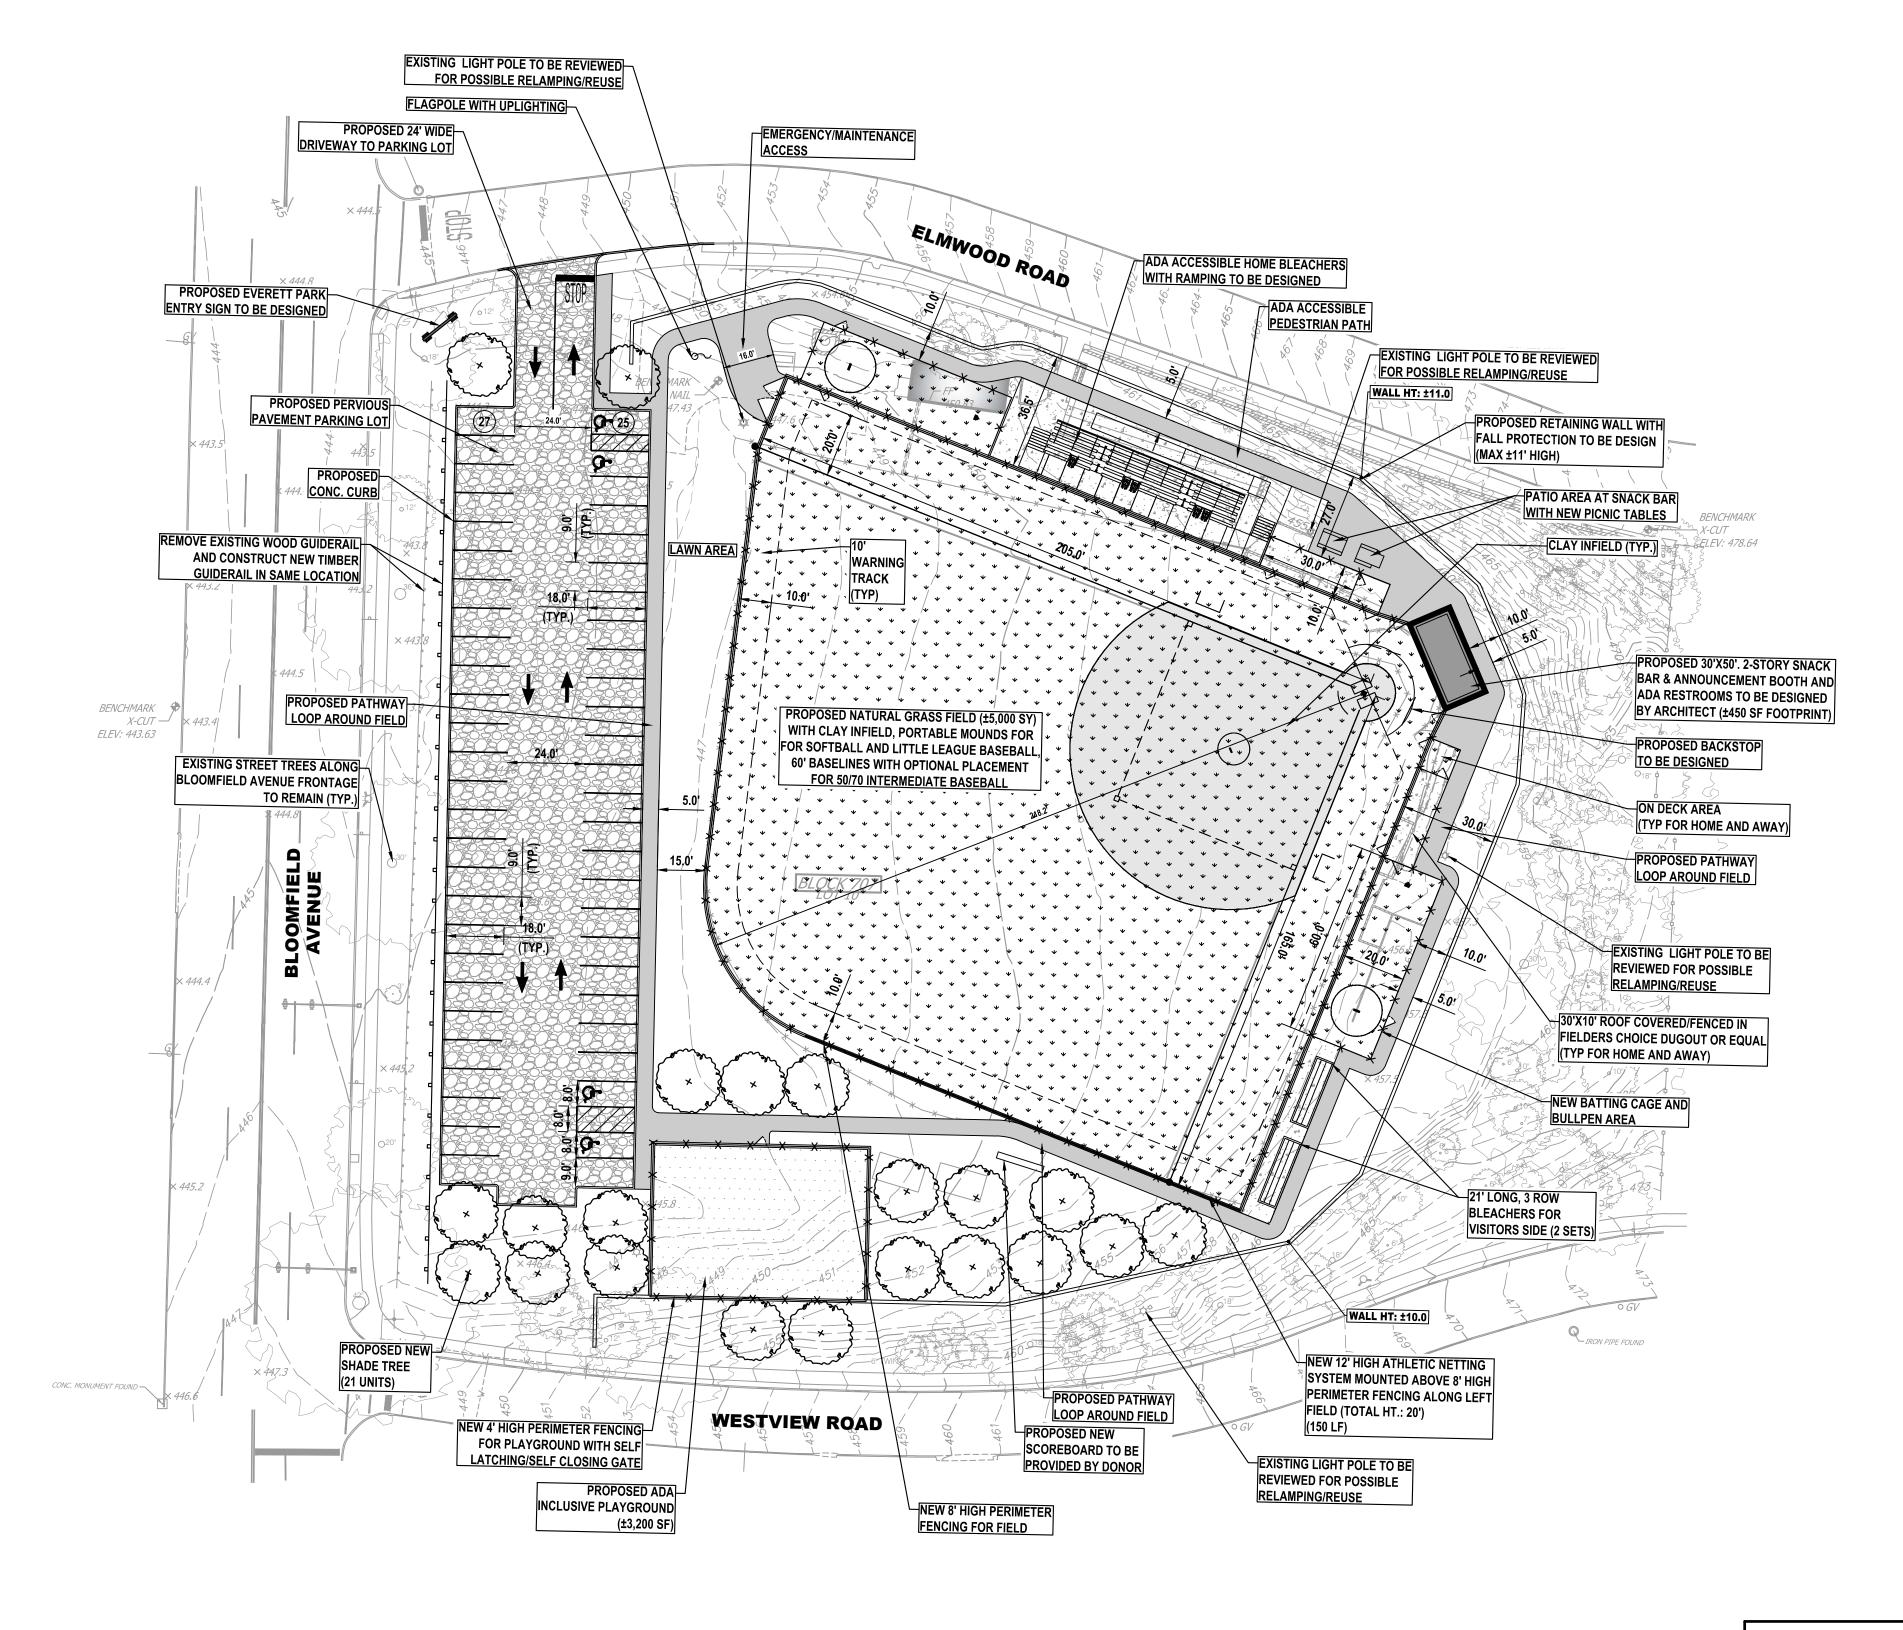

SITE PLAN LEGEND PLAYGROUND AREA POROUS PAVEMENT

GRASS FIELD

6" THICK CONCRETE SIDEWALK ASPHALT WALKWAY

GENERAL NOTES:

. EXISTING CONDITIONS AS PER PLAN ENTITLED, "TOPOGRAPHIC SURVEY, EVERETT PARK, BLOCK 707 LOT 10, TOWNSHIP OF VERONA, ESSEX COUNTY, NEW JERSEY," PREPARED BY NEGLIA ENGINEERING ASSOCIATES, DATED JUNE 6, 2023. . CONCEPT PLAN FOR PLANNING PURPOSES ONLY AND NOT FOR CONSTRUCTION.

CAUTION: IF THIS DOCUMENT DOES NOT CONTAIN THE RAISED IMPRESSION SEAL OF THE PROFESSIONAL, IT IS NOT AN AUTHORIZED ORIGINAL DOCUMENT AND MAY HAVE BEEN ALTERED. © COPYRIGHT 2022 BY NEGLIA ENGINEERING. ALL RIGHTS RESERVED.

CERTIFICATE OF AUTHORIZATION (N.J.S.A. 45:8-56) 24GA27927000

REVISIONS DESCRIPTION

ANTHONY KURUS, P.E., P.P. PROFESSIONAL PLANNER

PROFESSIONAL ENGINEER N.J. LICENSE NO. 46445 N.J. LICENSE NO. 6145

NEGLIA ENGINEERING ASSOCIATES
34 PARK AVENUE
TEL: 201-939-8805

A PROJECT OF
A PROJ

MICHAEL J. NEGLIA, P.E., P.L.S., P.P.

PROFESSIONAL LAND SURVEYOR N.J. LICENSE NO. 38604 PROFESSIONAL PLANNER N.J. LICENSE NO. 33LI00569800 PROFESSIONAL ENGINEER N.J. LICENSE NO. 38604

CONCEPT SIT	TE PLAN
EVERETT PARK SITE	IMPROVEMENTS
BLOCK 707 LOT 10	
TOWNSHIP OF VERONA	
ESSEX COUNTY	NEW JERSE

DRAWN BY: M.F.L. CHECKED BY: A.K. CP-1 VEROMUN23.010 SCALE: 1" = 30'