


NEVER CUT LEADER PRUNE OUT DEAD, BROKEN, AND DISFIGURED BRANCHES AS NEEDED PLANT SHALL BE TRANSPLANTED AT THE SAME GRADE AS IT BORE IN THE NURSERY PLOT PRIOR TO BALLING AND

ONE-THIRD OF ROOT BALL AS SHOWN 3" DEPTH TRIPLE SHREDDED HARDWOOD MULCH - BACKFILL MIX: 20% BLENDED TOPSOIL 10% SOIL AMENDMENT, 70% PARENT SOIL MATERIAL, PLACE AT 6" INTERVALS. PLANTING MIXTURE MAY CHANGE WITH SOIL CONDITIONS. BACKFILLPLANTING PIT AND TAMP FIRMLY BUT DO NOT COMPACT PLANTING MIX. INSERT HOSE AS DEEP AS POSSIBLE, OUTSIDE ROOT BALL AND WATER UNTIL PLANTING PIT OVERFLOWS FERTILIZER: 3 YR. SLOW RELEASE FERTILIZER PACKS, COMMERCIAL GRADE SAUCER WITH 3" DEEP SPADE CUT TREE RING TO


3" MOUND OF COMPACTED SOIL BACKFILL MIX COMPACTED TO 80% ON BOTTOM OF PLANTING PIT

Shade Tree Planting Detail LA-108 Not to Scale

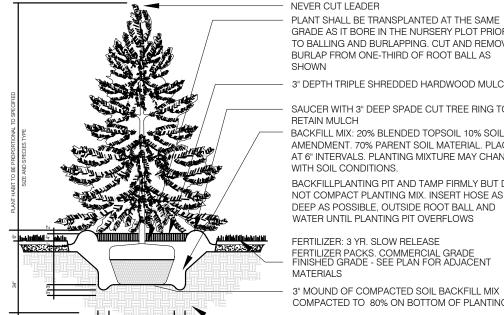

GRADE AS IT BORE IN THE NURSERY PLOT PRIOR TO BALLING AND BURLAPPING. CUT AND REMOVE BURLAP FROM ONE-THIRD OF ROOT BALL AS - 3" DEPTH TRIPLE SHREDDED HARDWOOD MULCH SAUCER WITH 3" DEEP SPADE CUT TREE RING TO AMENDMENT. 70% PARENT SOIL MATERIAL. PLACE AT 6" INTERVALS. PLANTING MIXTURE MAY CHANGE WITH SOIL CONDITIONS. BACKFILLPLANTING PIT AND TAMP FIRMLY BUT DO NOT COMPACT PLANTING MIX. INSERT HOSE AS DEEP AS POSSIBLE, OUTSIDE ROOT BALL AND WATER UNTIL PLANTING PIT OVERFLOWS FERTILIZER: 3 YR. SLOW RELEASE FERTILIZER PACKS. COMMERCIAL GRADE FINISHED GRADE - SEE PLAN FOR ADJACENT 3" MOUND OF COMPACTED SOIL BACKFILL MIX COMPACTED TO 80% ON BOTTOM OF PLANTING PIT

UNDISTRUBED SUBGRADE Evergreen Tree Planting Detail

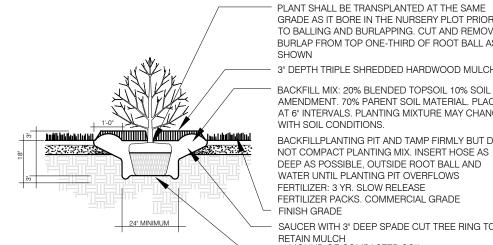

GRADE AS IT BORE IN THE NURSERY PLOT PRIOR TO BALLING AND BURLAPPING. CUT AND REMOVE BURLAP FROM TOP ONE-THIRD OF ROOT BALL AS — 3" DEPTH TRIPLE SHREDDED HARDWOOD MULCH BACKFILL MIX: 20% BLENDED TOPSOIL 10% SOIL AMENDMENT. 70% PARENT SOIL MATERIAL. PLACE AT 6" INTERVALS. PLANTING MIXTURE MAY CHANGE WITH SOIL CONDITIONS. BACKFILLPLANTING PIT AND TAMP FIRMLY BUT DO NOT COMPACT PLANTING MIX. INSERT HOSE AS DEEP AS POSSIBLE, OUTSIDE ROOT BALL AND WATER UNTIL PLANTING PIT OVERFLOWS FERTILIZER: 3 YR. SLOW RELEASE FERTILIZER PACKS. COMMERCIAL GRADE FINISH GRADE - SAUCER WITH 3" DEEP SPADE CUT TREE RING TO RETAIN MULCH
3" MOUND OF COMPACTED SOIL

Deciduous and Evergreen Shrub Planting Detail

N.T.S.  PLANT CENTER  PLANT ROW  SPACING WILL VARY FROM 8" TO 15", SEE PLANT SCHEDULE FOR SPECIFIC SPACING	GROUNDCOVER BED PREPARATION  BED MIXTURE: 90% BLENDED TOPSOIL 10% SOIL AMENDMENT  - PLACE 3" THICK LAYER OF BED MIXTURE THROUGHOUT BED AREAS ROTOTILL TO A DEPTH OF 6" REMOVE STONES LARGER THAN 1" DIAM.				
ML	ROUNDCOVER JLCH ANTING MIXTURE				
4 Groundcover Planting Detail  LA-108 Not to Scale					

					1		
Key	QTY	BOTANICAL NAME	COMMON NAME	SIZE	CAL	ROOT	REMARKS
Deciduous	and Ever	green Trees					
AC	5	Amelanchier canadensis	Shadblow Serviceberry	8-10'		B&B	Specimen
BN	3	Betula nigra	River Birch	12-14'		B&B	Specimen
CF	3	Cornus florida	Flowering Dogwood	8-10'		B&B	Specimen
CK	6	Cornus kousa	Kousa Dogwood	8-10'		B&B	Specimen
PO	28	Picea omorika	Serbian Spruce	10-12'		B&B	Heavy, Matched Habit & Form
PS	7	Pinus strobus	White Pine	10-12'		B&B	Heavy, Matched Habit & Form
ZS	6	Zelkova serrata	Japanese Zelkova		4-4.5"	B&B	Heavy, Matched Habit & Form
Shrubs, O	rnamental	Grasses, and Perennials					
CS	9	Cornus alba 'Bailhalo'	Ivory Halo Variegated Redtwig Dogwood	24-30"		B&B	Heavy, Well Shaped
EAC	6	Euonymus alatus 'Compactus'	Compact Winged Euonymus	24-30"		B&B	Heavy, Well Shaped
HMN	4	Hydrangea macrophylla 'Nikko Blue'	Nikko Blue Hydrangea	30-36"		B&B	Well Furnished; Branched to Ground
JS	41	Juniperus chinensis 'Sargentii'	Sargent Juniper	24-30"		B&B	Well Furnished; Branched to Ground
LM	374	Liriope Muscari 'Royal Purple'	Royal Purple Lilyturf	#2 Can			Well Furnished in Container
PAH	31	Pennisetum alopecuroides 'Hameln'	Hameln Dwarf Fountain Grass	#2 can			Well Furnished in Container
PL	59	Prunus laurocerasus 'Schipkaensis'	Skip Laurel	5-6'		B&B	Heavy, Well Shaped
RK	17	Rosa 'Double Knockout'	Double Knockout Rose	18-24"		B&B	Well-Formed, Matched Specimens
SW	60	Spirea x bumalda 'Anthony Waterer'	Anthony Waterer' Spirea	18-24"		B&B	Well Furnished; Branched to Ground
VT	18	Viburnum plicatum tomentosum	Doulblefile Viburnum	4-5'		B&B	Heavy, Well Shaped

Plant Schedule

1. SHOULD ANY DISCREPANCIES BETWEEN THE PLANTING PLAN AND PLANT SCHEDULE EXIST, THE PLANTING PLAN SHALL GOVERN. THE CONTRACTOR IS RESPONSIBLE FOR VERIFYING QUANTITIES AND SHALL NOTIFY THE LANDSCAPE ARCHITECT OF ANY CHANGES OR INCORRECT PLAN DATA.

2. FINAL PLACEMENT OF PLANT MATERIAL TO BE APPROVED IN THE FIELD BY LANDSCAPE ARCHITECT. PLANTING SHALL FOLLOW THE LAYOUT SHOWN ON THE LANDSCAPE PLAN THOUGH SOME ADJUSTMENTS MAY NEED TO MADE IN THE FIELD DUE TO EXISTING UTILITY, MECHANICAL EQUIPMENT OR OTHER



Little Silver, NJ 07739 Tel 732 531 8575

Fax 732 531 8574

Project Title


Landscape Site Improvements for


Site Planning Urban Design

www.mossgilday.com

Montclair Golf Club

Located at 25 Prospect Avenue West Orange

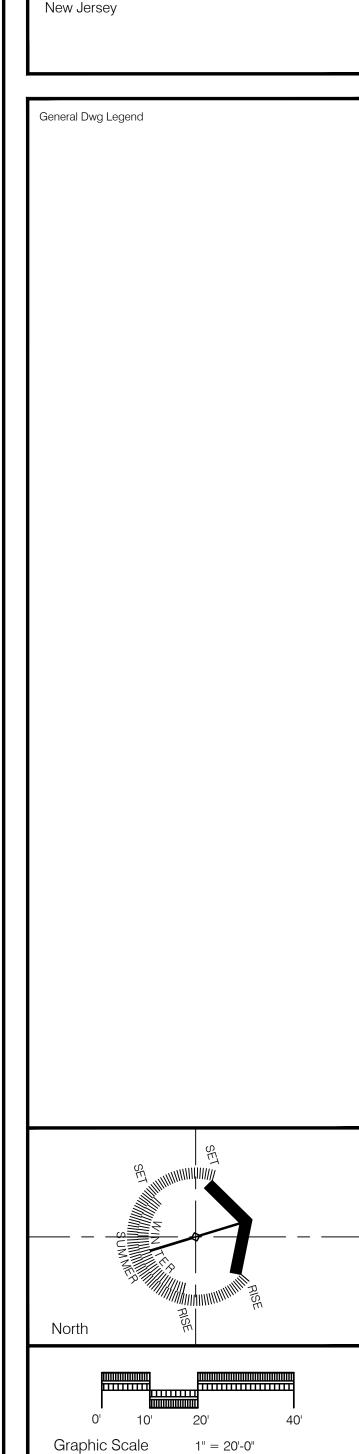

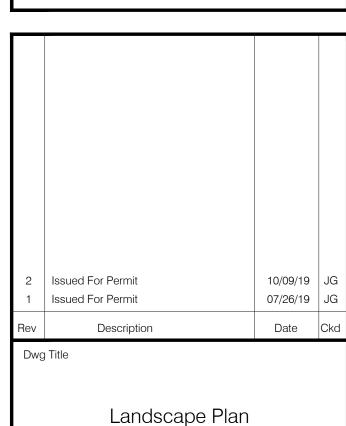

Moss Gilday Group, LLC						
Landscap	Gilday, RLA e Architect					
	41 WY LA-0040C 729	21				
Date	05 MAY 18	The second				
Dwg Scale	As Noted	James P. Gilday, RLA				
		729 - Montclair Golf Club				
Dwg. No.		LA-108				