




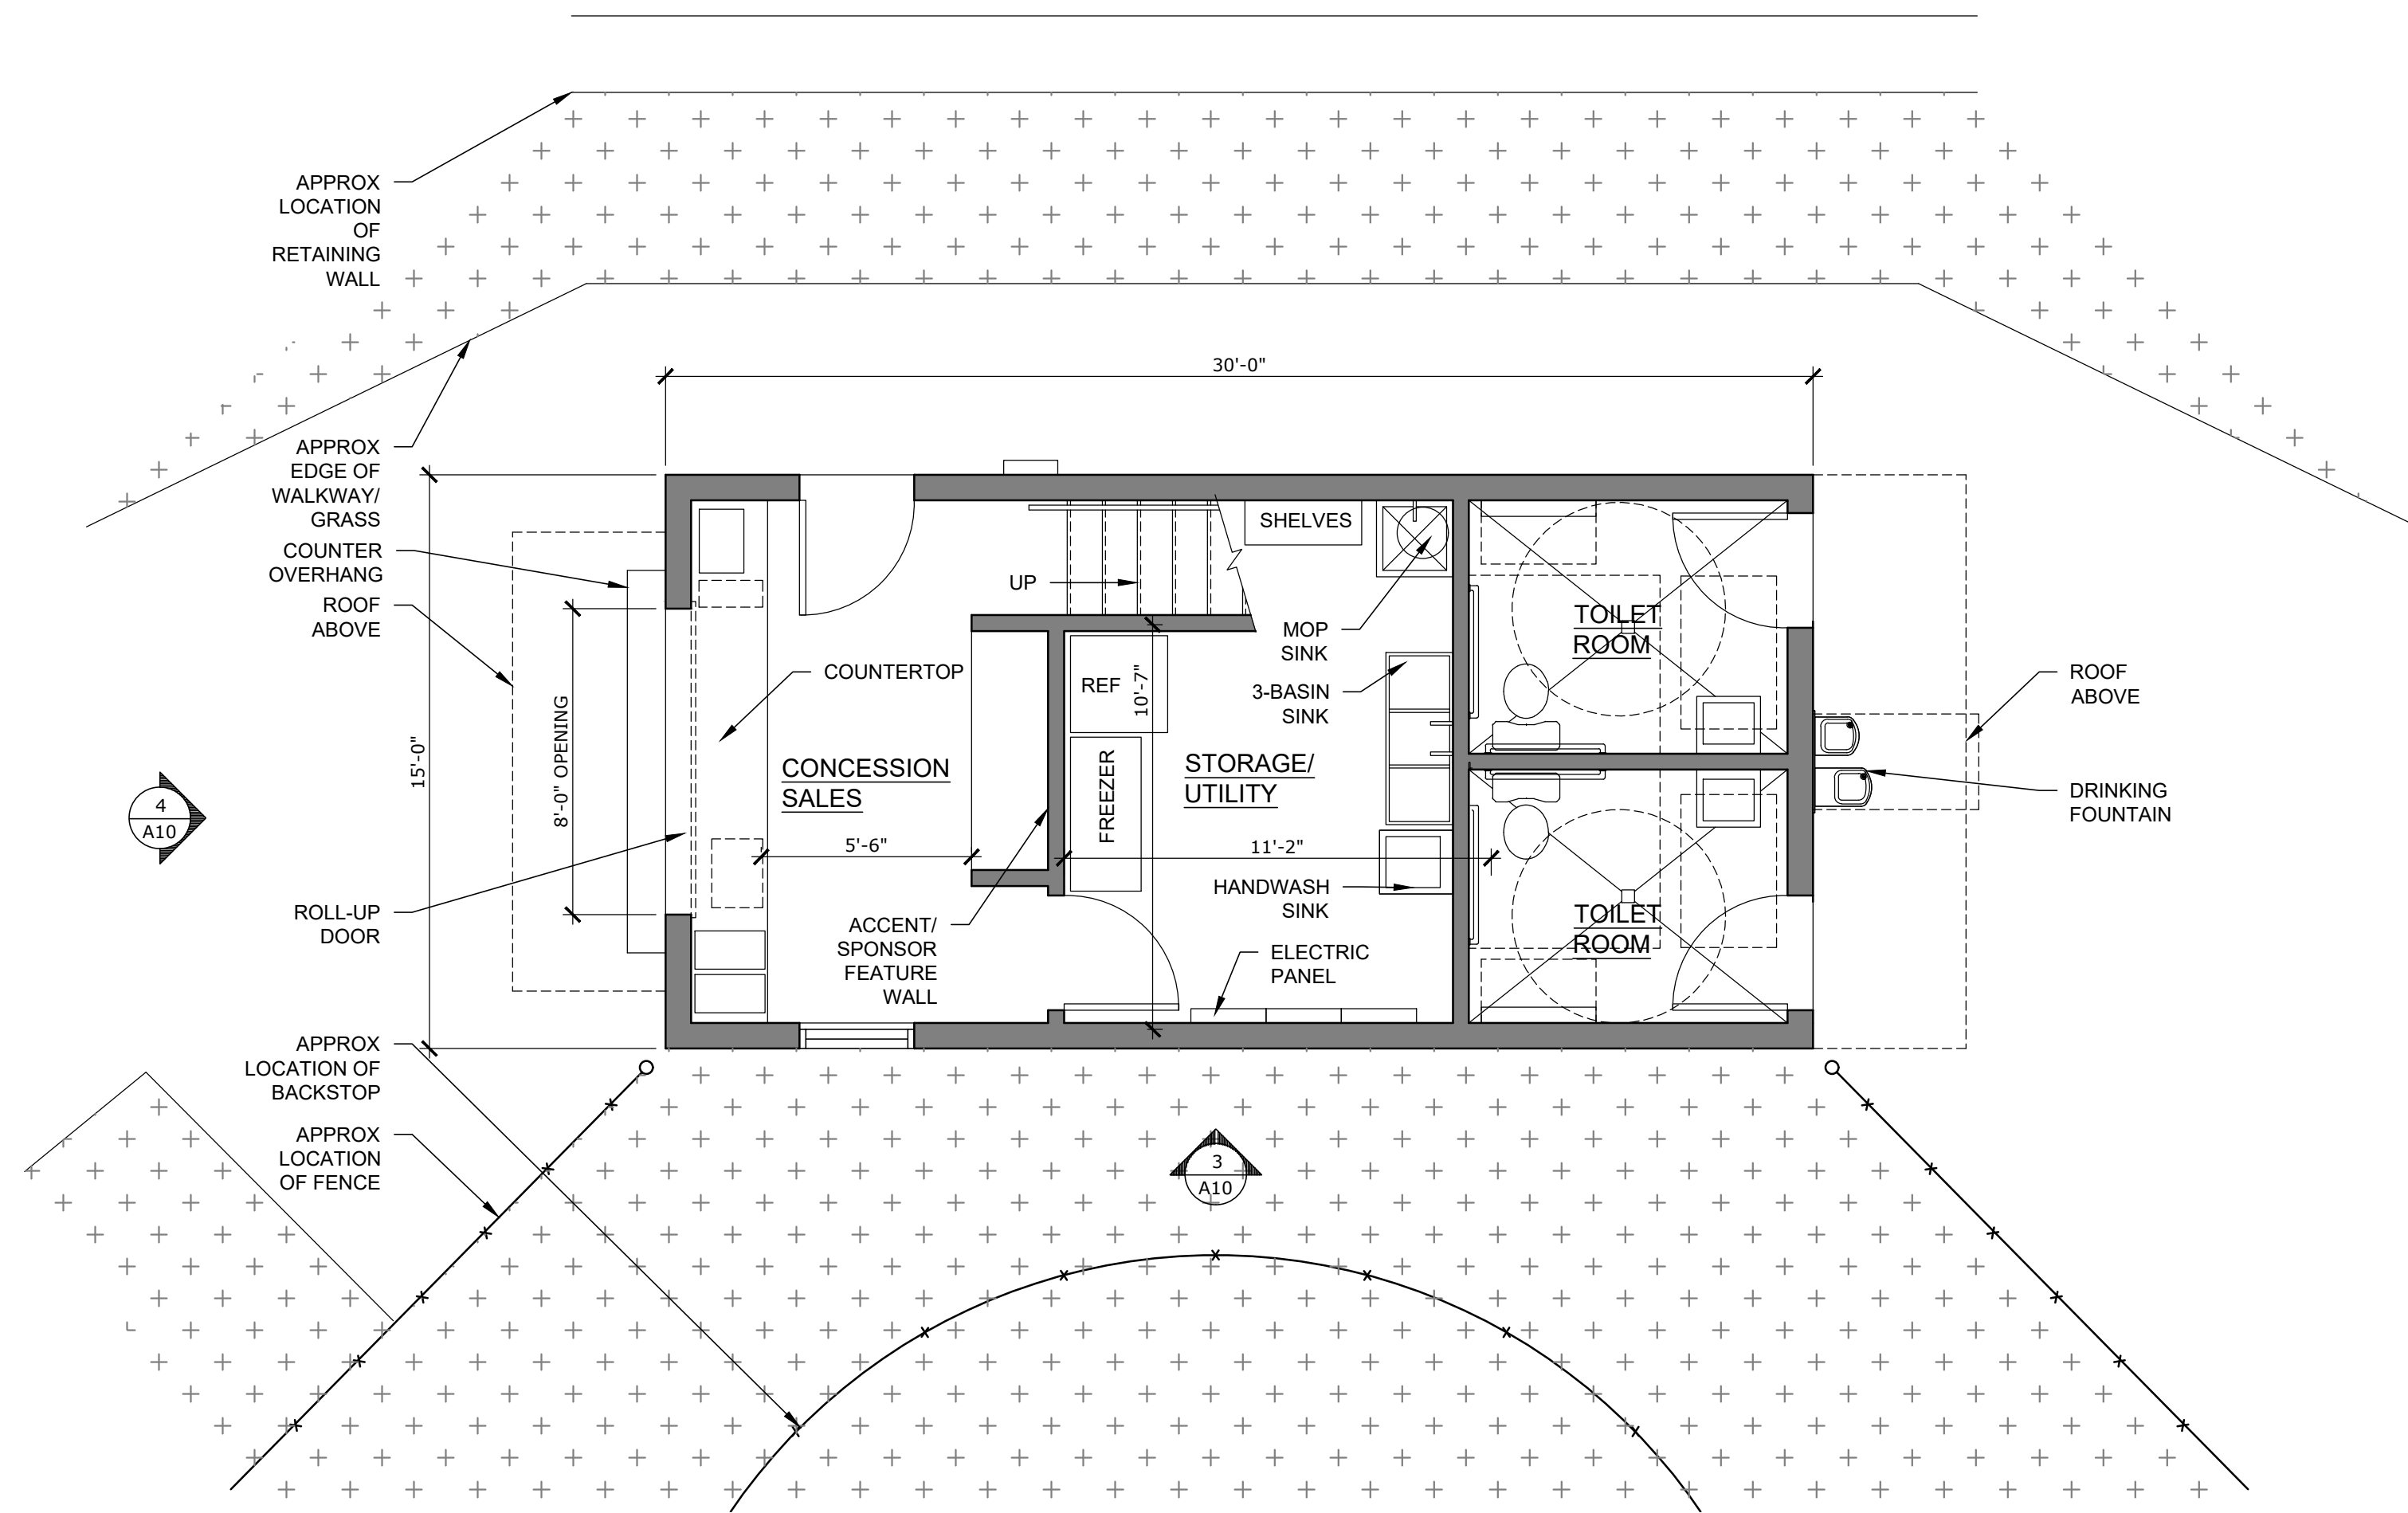


1 LOWER LEVEL PLAN
1/4" = 1'-0"

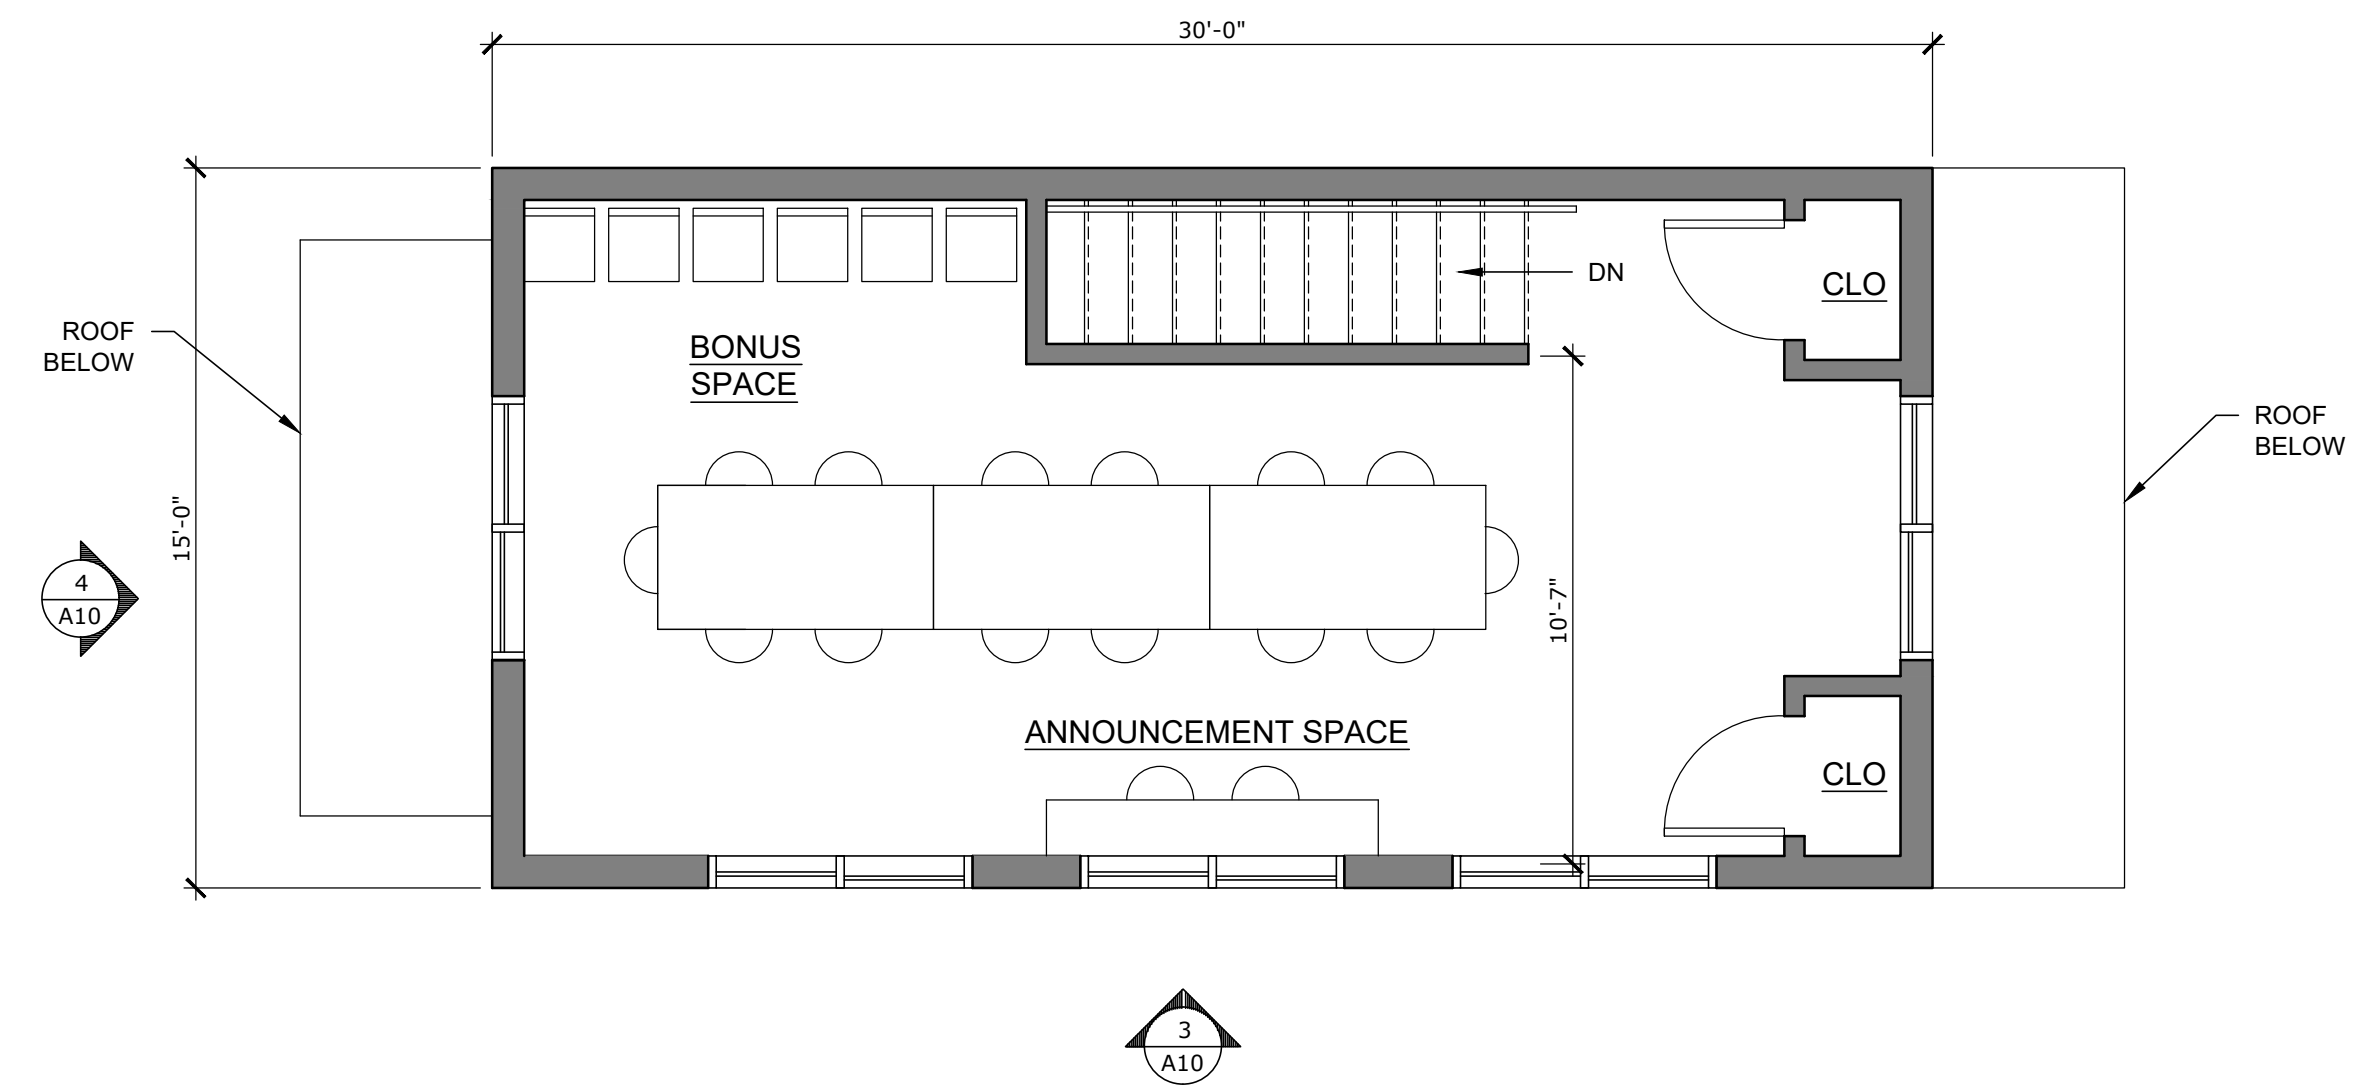

2 UPPER LEVEL PLAN
1/4" = 1'-0"

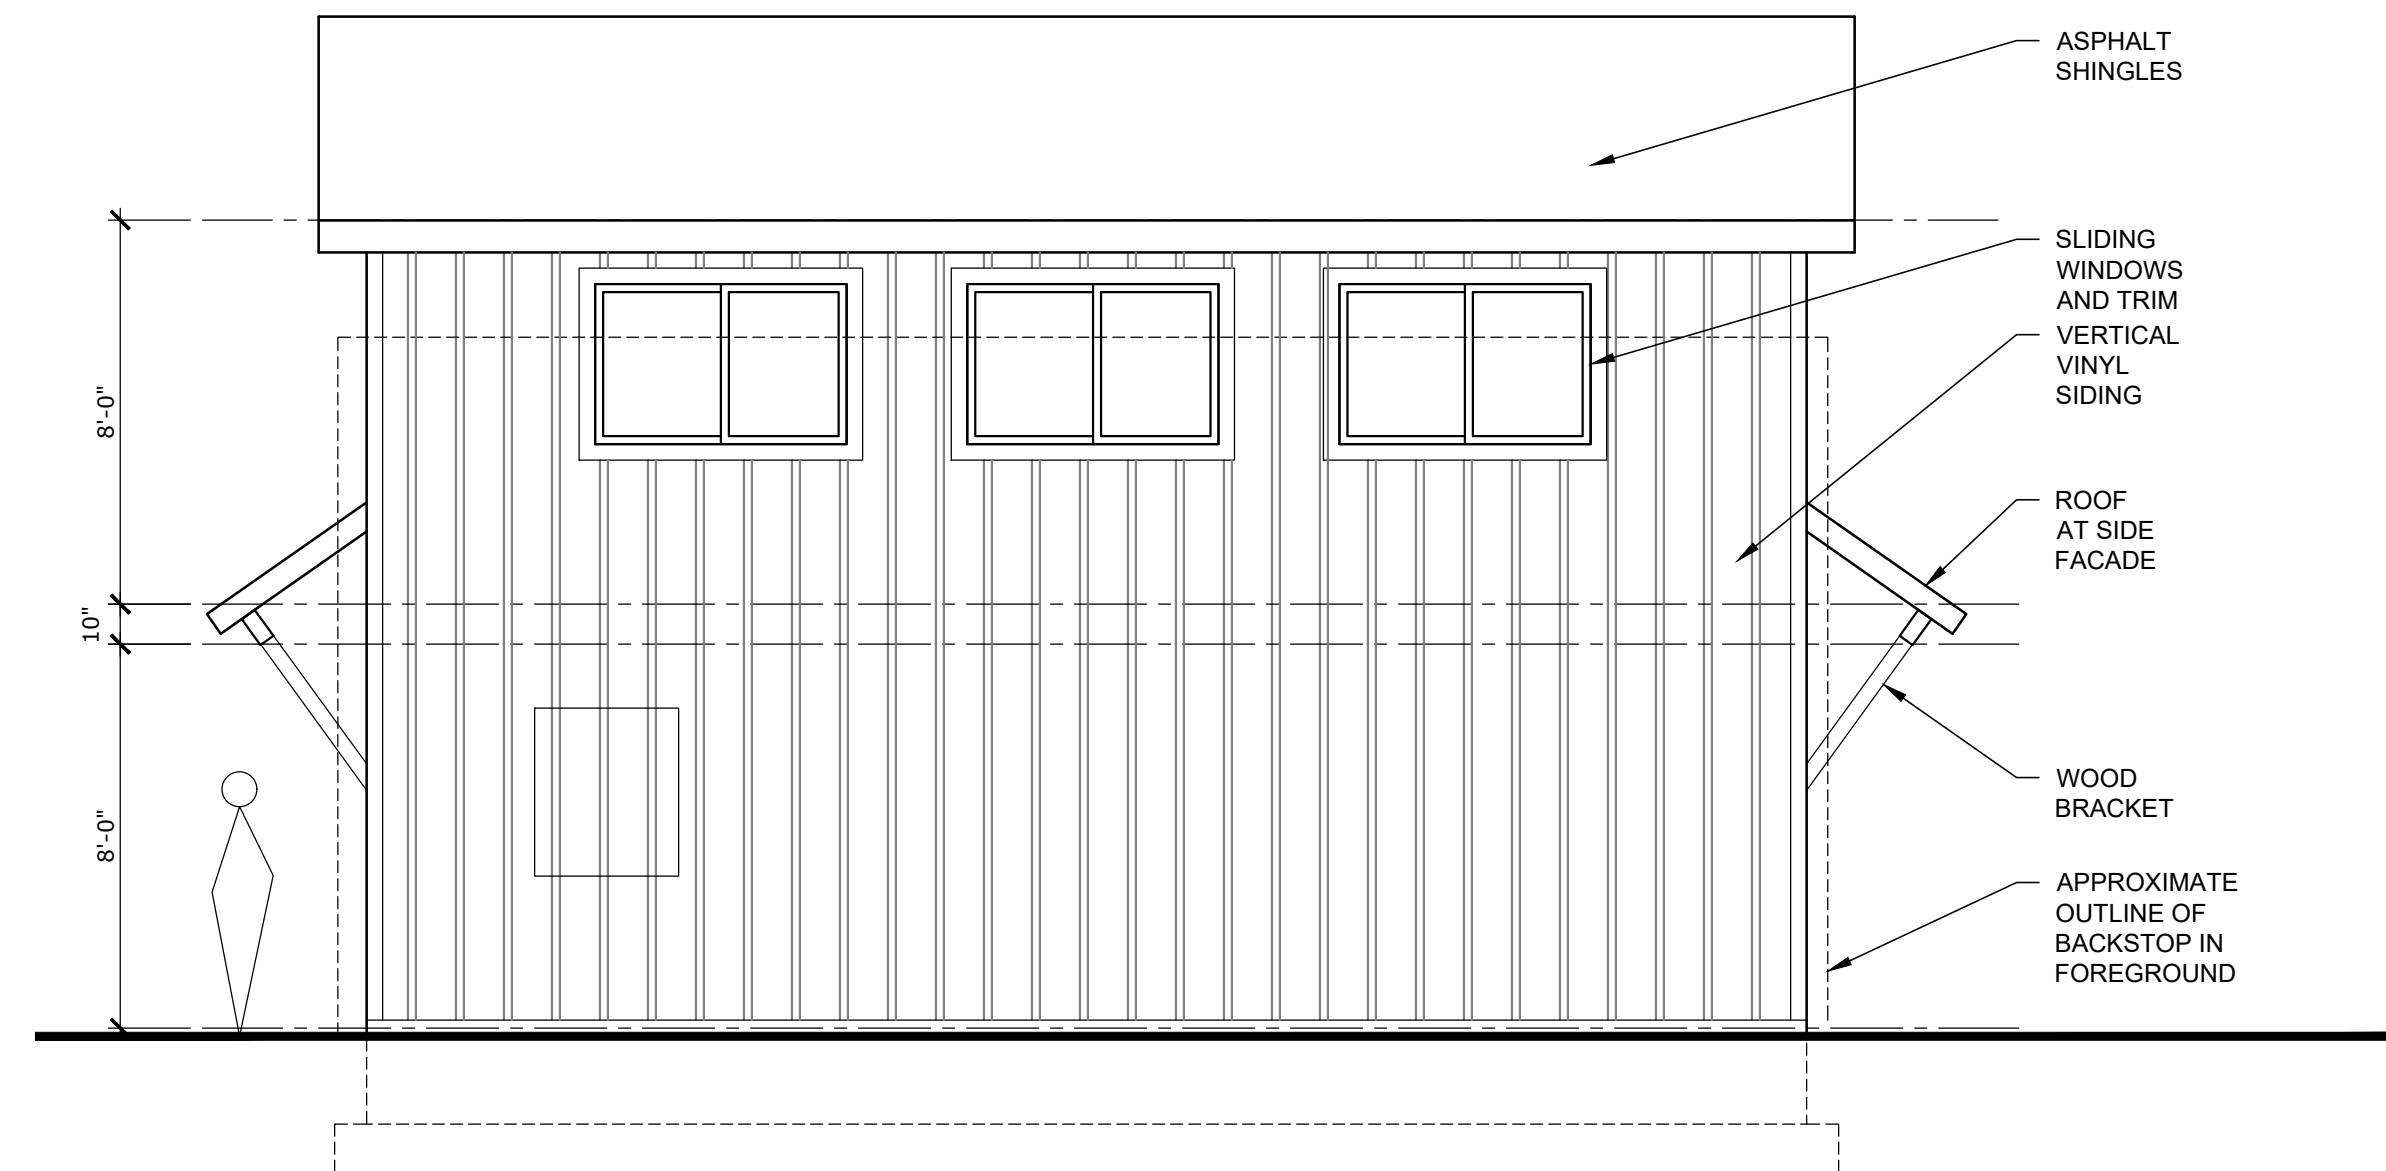

3 FRONT ELEVATION (FROM FIELD)
1/4" = 1'-0"

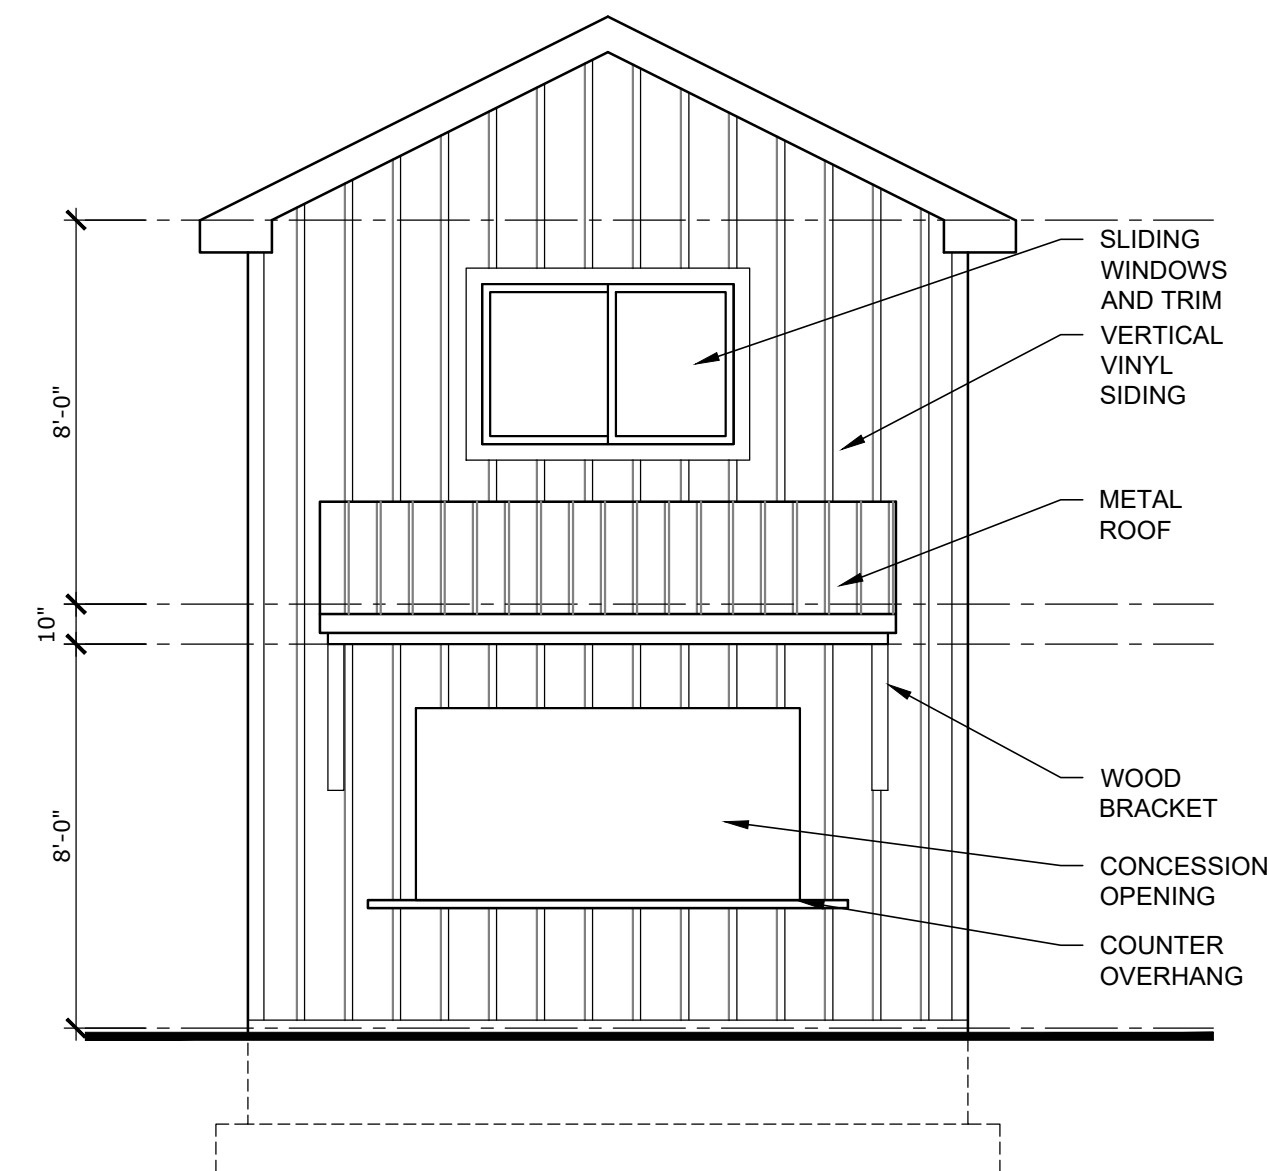

4 SIDE ELEVATION
1/4" = 1'-0"

PROGRESS ONLY
NOT FOR
CONSTRUCTION

ISSUE FOR PRESENTATION 2025-09-08

PROPOSED NEW CONSTRUCTION

EVERETT FIELD ANNOUNCEMENT BOOTH/ CONCESSION STAND

ELMWOOD ROAD AT BLOOMFIELD AVENUE
VERONA, NJ 07044

DOCUMENTS PREPARED BY:
MINDFUL
ARCHITECTURE, LLC
CHRISTY DIBARTOLO
34 OAKRIDGE RD.
VERONA, NJ 07044
(845) 774-6075

mindfularchitecture@gmail.com

CONSTRUCTION PLANS
& EXTERIOR
ELEVATIONS

A10

SHEET 1 OF 1

PROGRESS ONLY
NOT FOR
CONSTRUCTION