
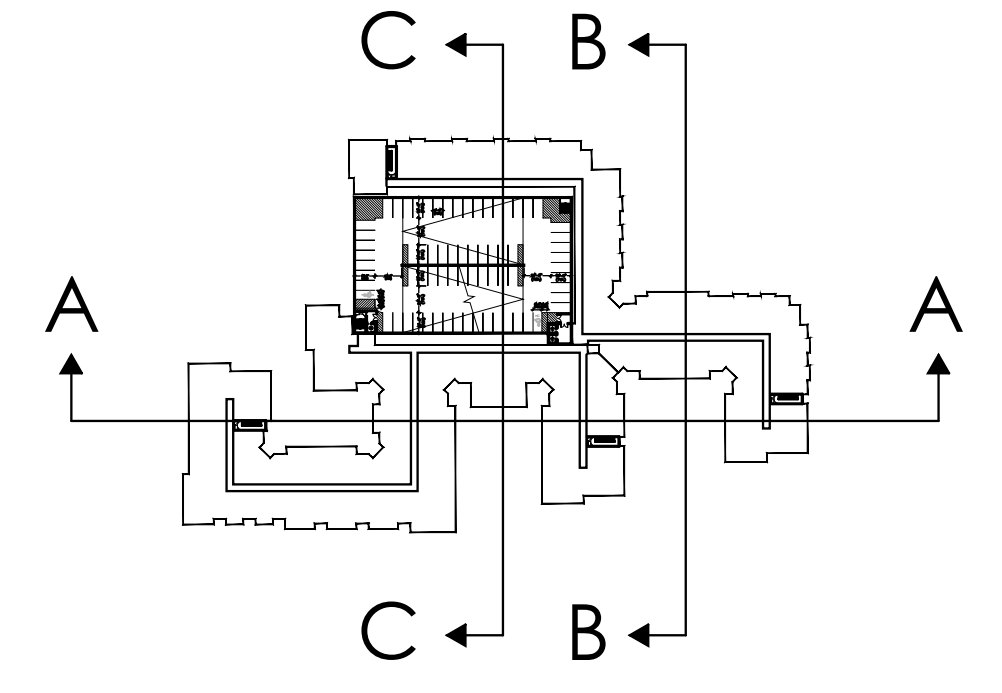



C - SECTION

SCALE: 1:20

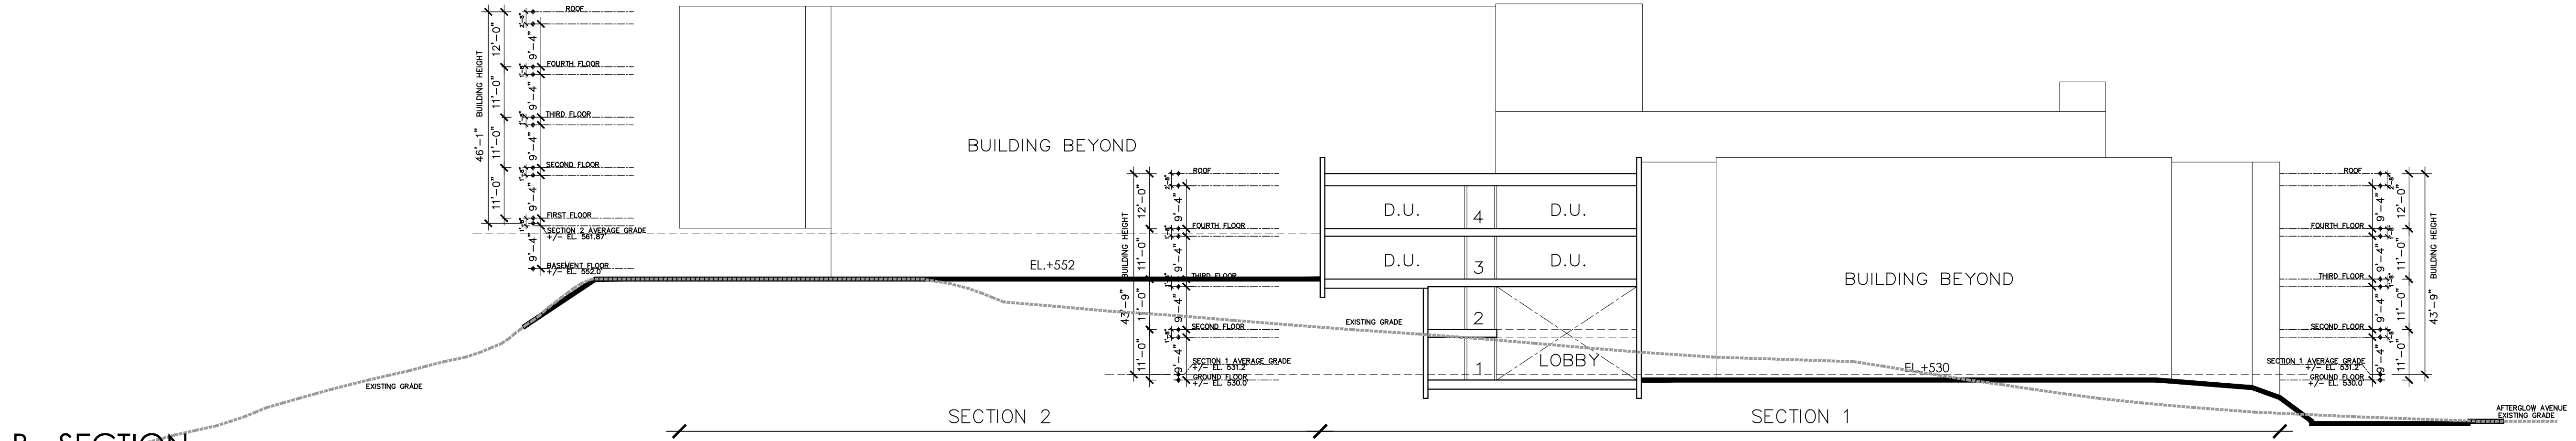

B - SECTION

SCALE: 1:20

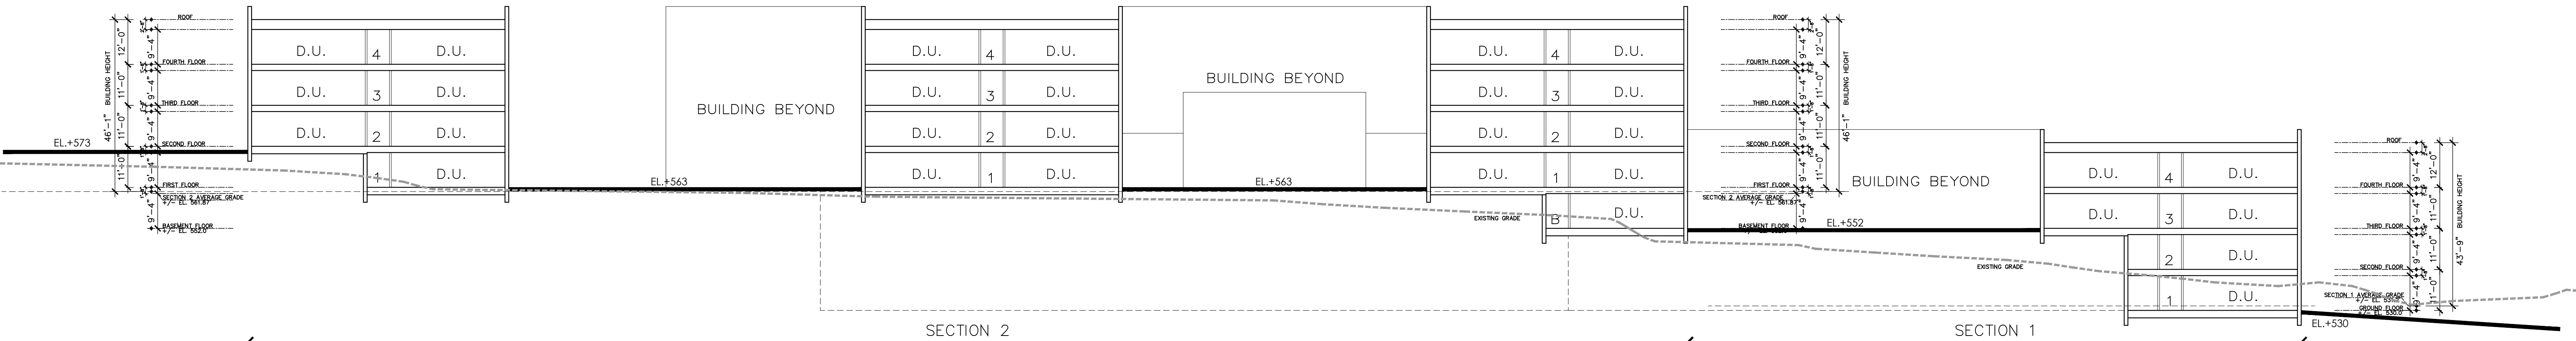

A - SECTION

SCALE: 1:20

A - 09???

# CONCEPTUAL SECTIONS

DATE: 09/24/2021