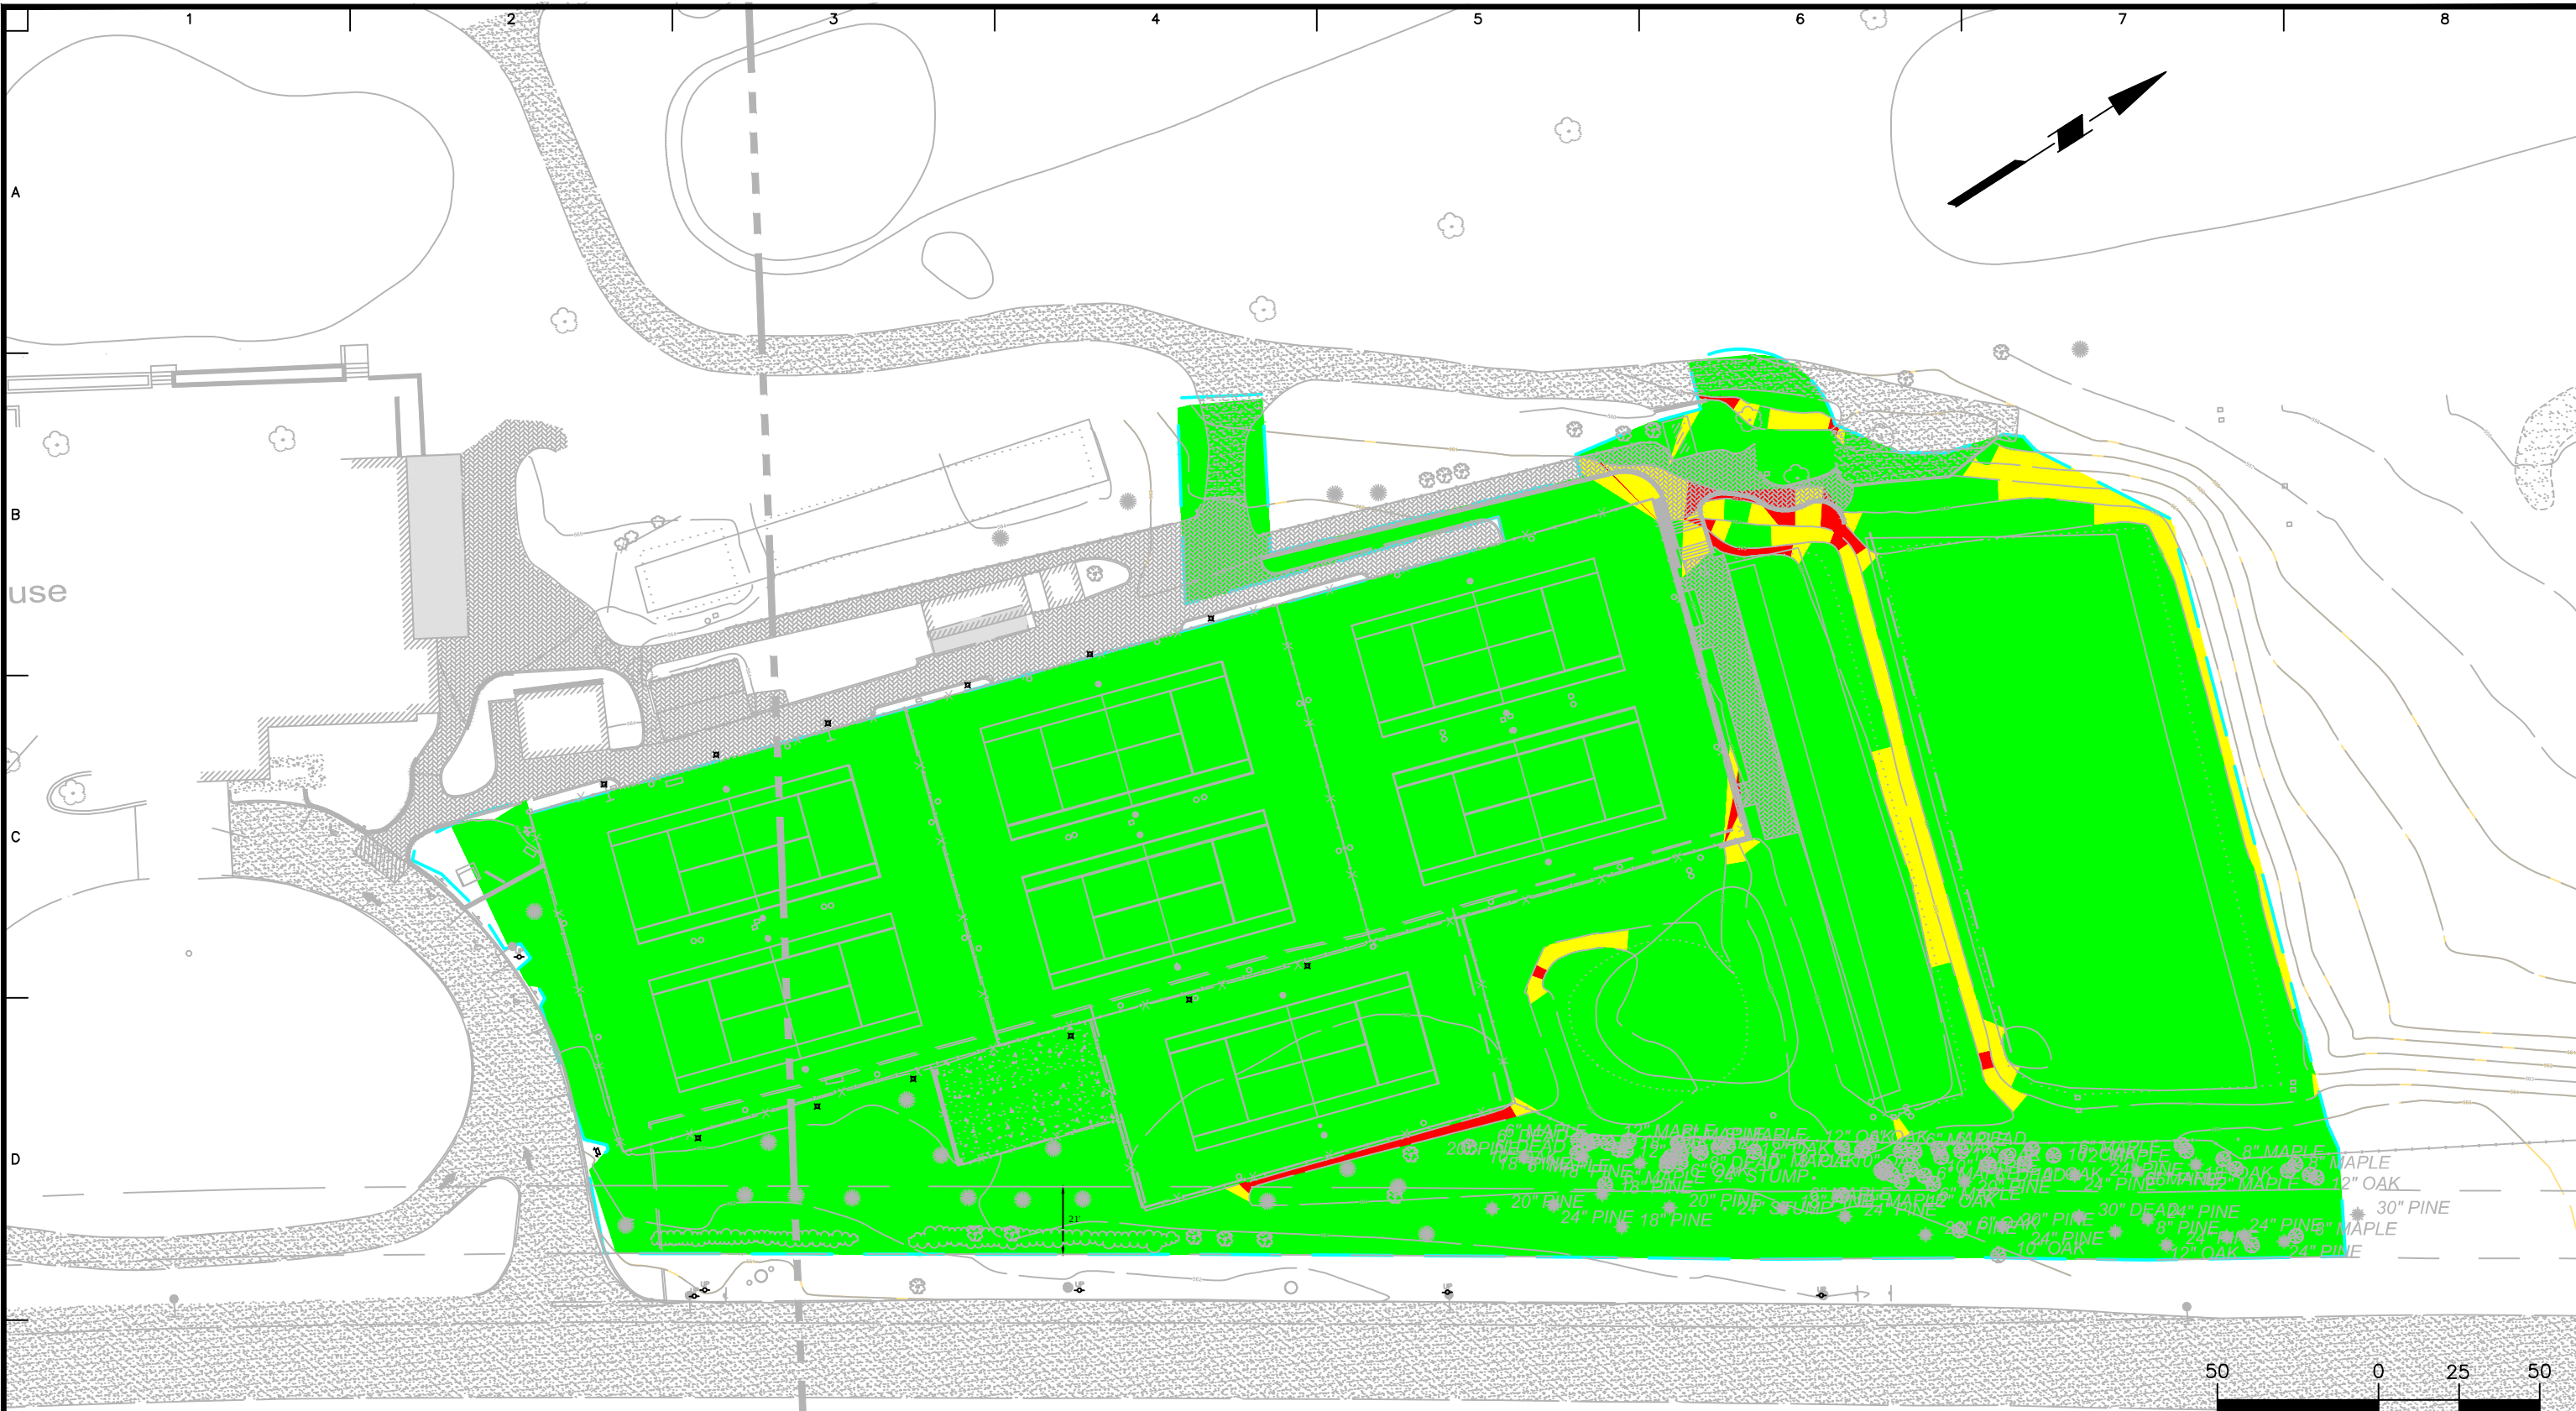


GENERAL NOTES

- ELEVATIONS SHOWN OBTAINED FROM SURVEY PREPARED BY STEWART ENGINEERING AND LAND SURVEYING LLC, DATED 4/16/18, LAST REVISED 7/12/18.
- ELEVATIONS ARE REFERENCED TO THE NORTH AMERICAN VERTICAL DATUM OF 1988.

- 1% – 15%
- 15% – 25%
- >25%

LANGAN
Langan Engineering and
Environmental Services, Inc.
300 Kimball Drive
Parsippany, NJ 07054
T: 973.560.4900 F: 973.560.4901 www.Langan.com
NJ Certificate of Authorization No.24GA27996400

Project

MONTCLAIR GOLF CLUB

TENNIS COURT RECONSTRUCTION
TOWNSHIP OF VERONA
ESSEX COUNTY NEW JERSEY

Drawing Title

**TREE REMOVAL
STEEP SLOPE
FIGURE**

Project No.
001039209

Date
7/21/2020

Drawn By
VP

Checked By
TD

Drawing No.

CA101

Sheet 1 of 1