



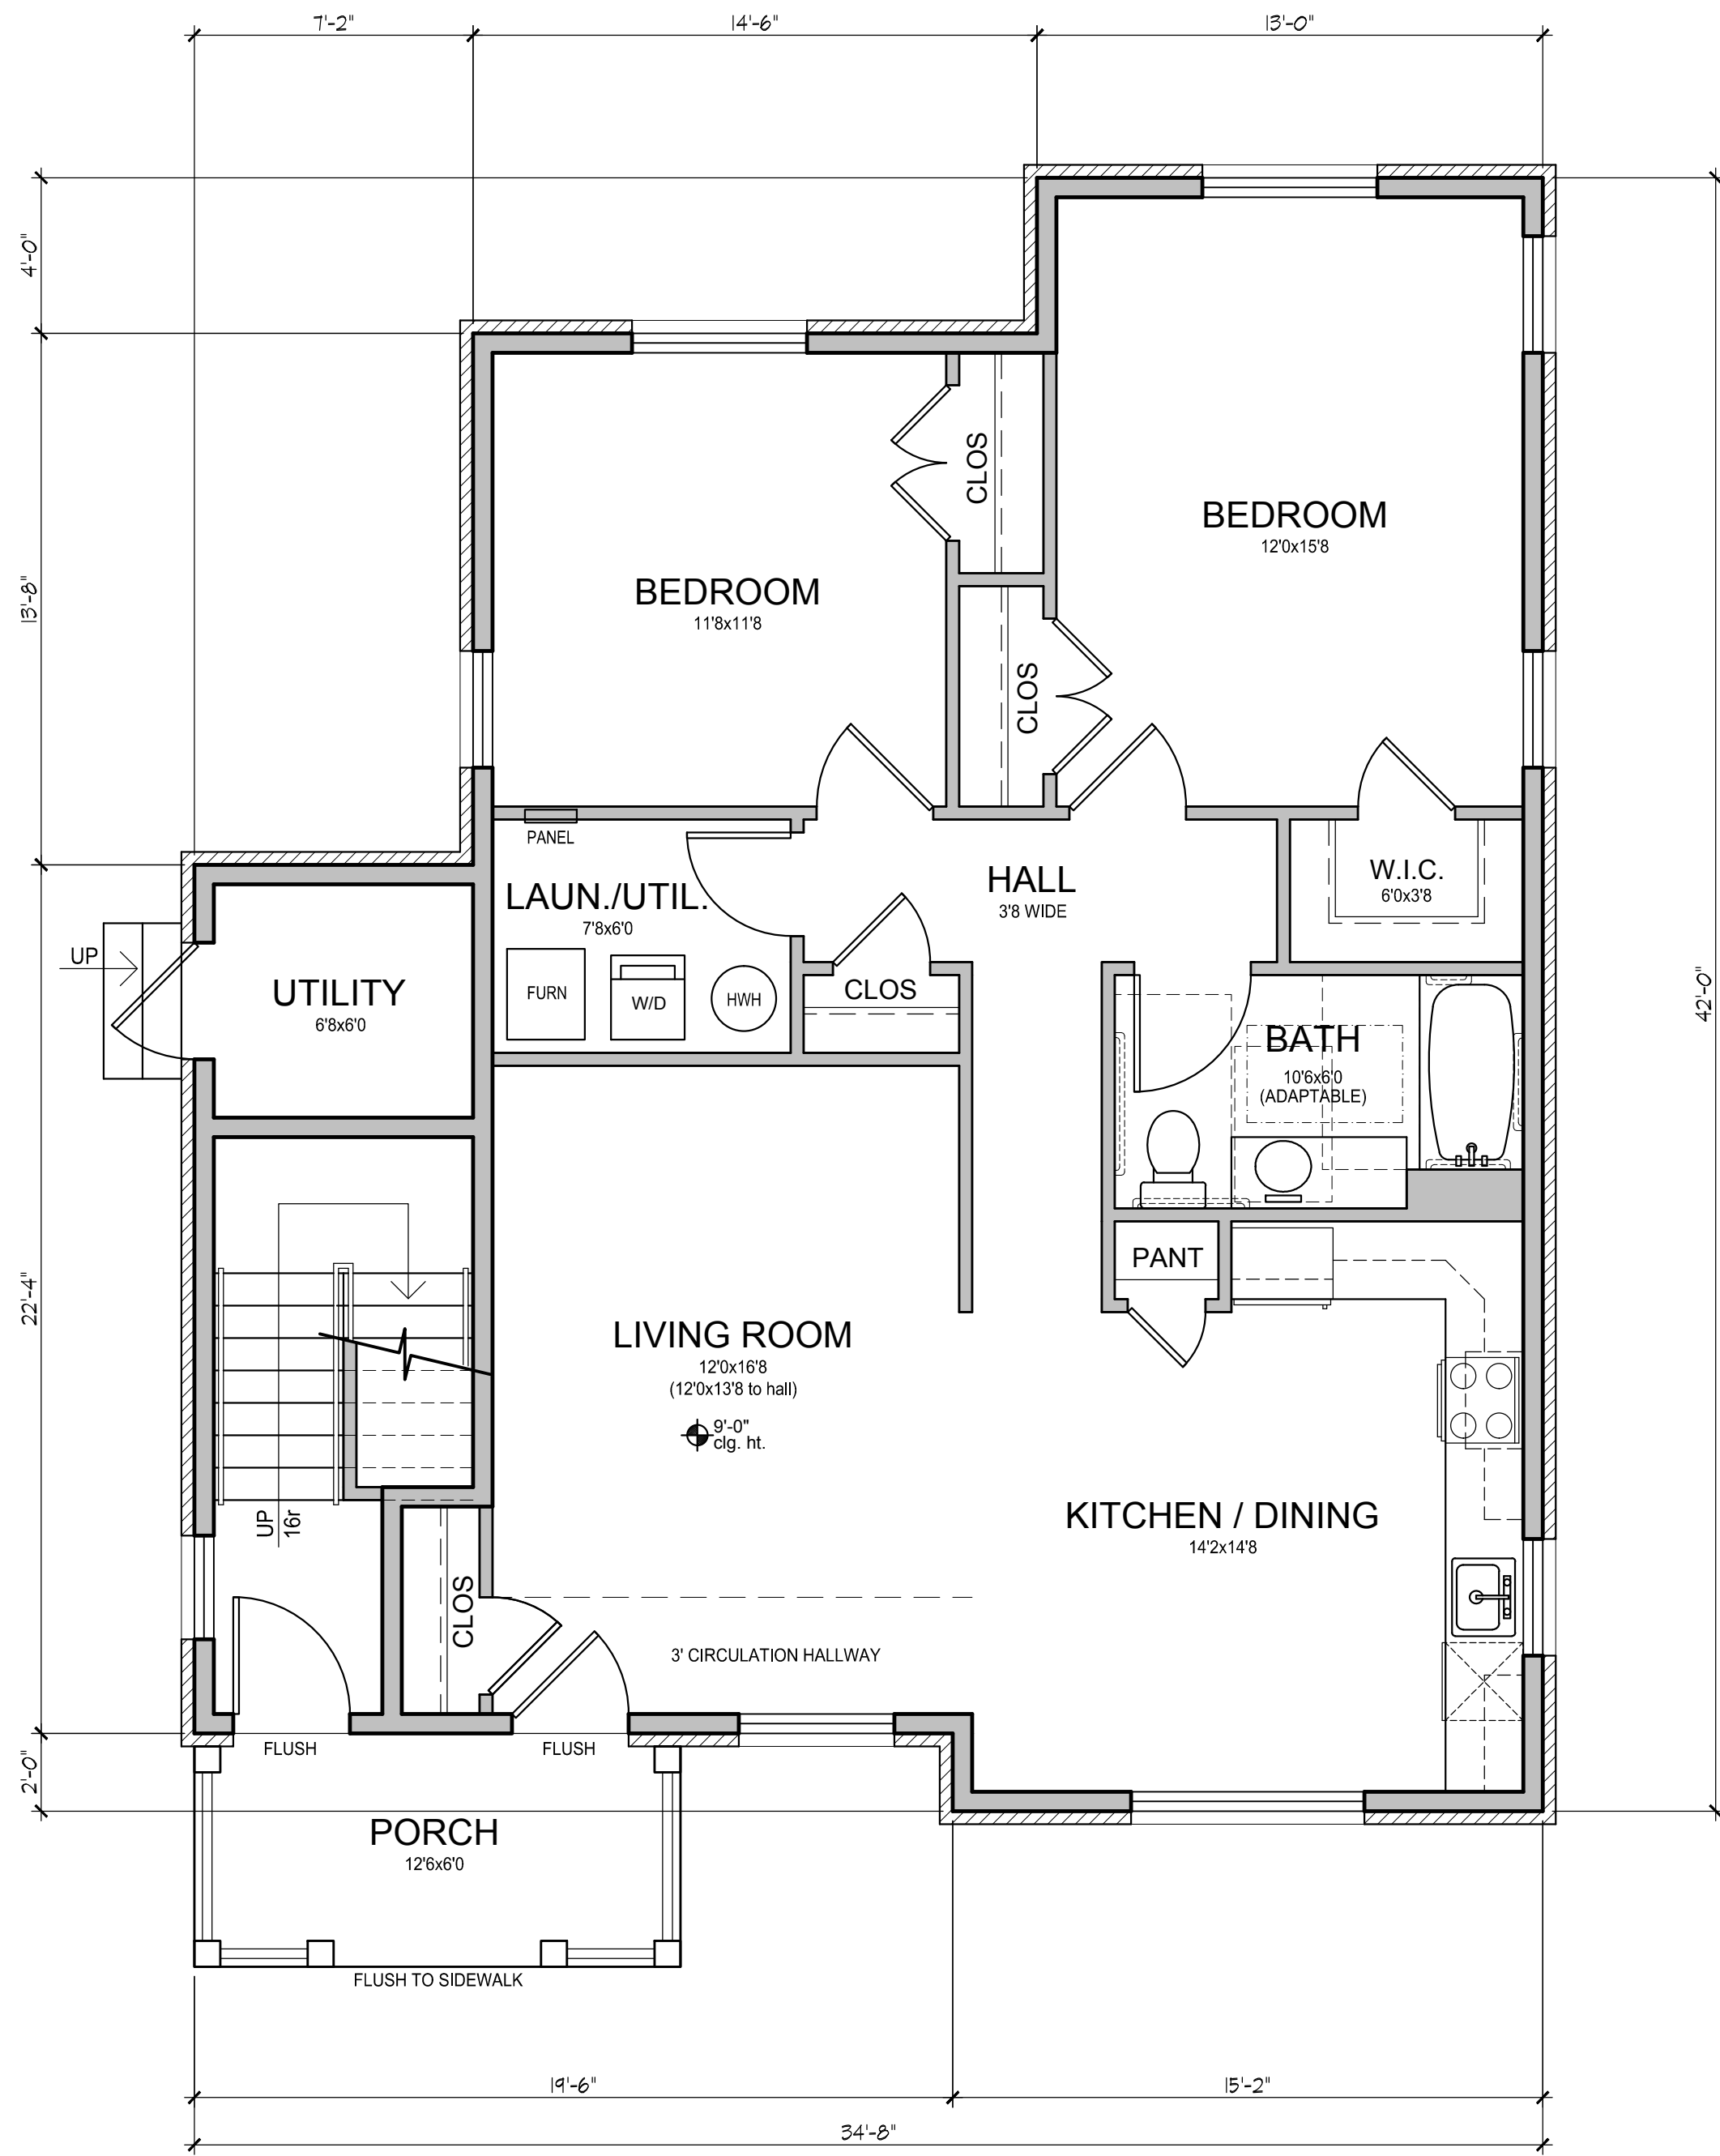

LOWER LEVEL UNIT
SCALE: 1/4"=1'-0"
UNIT AREA = 1,088 SQ FT

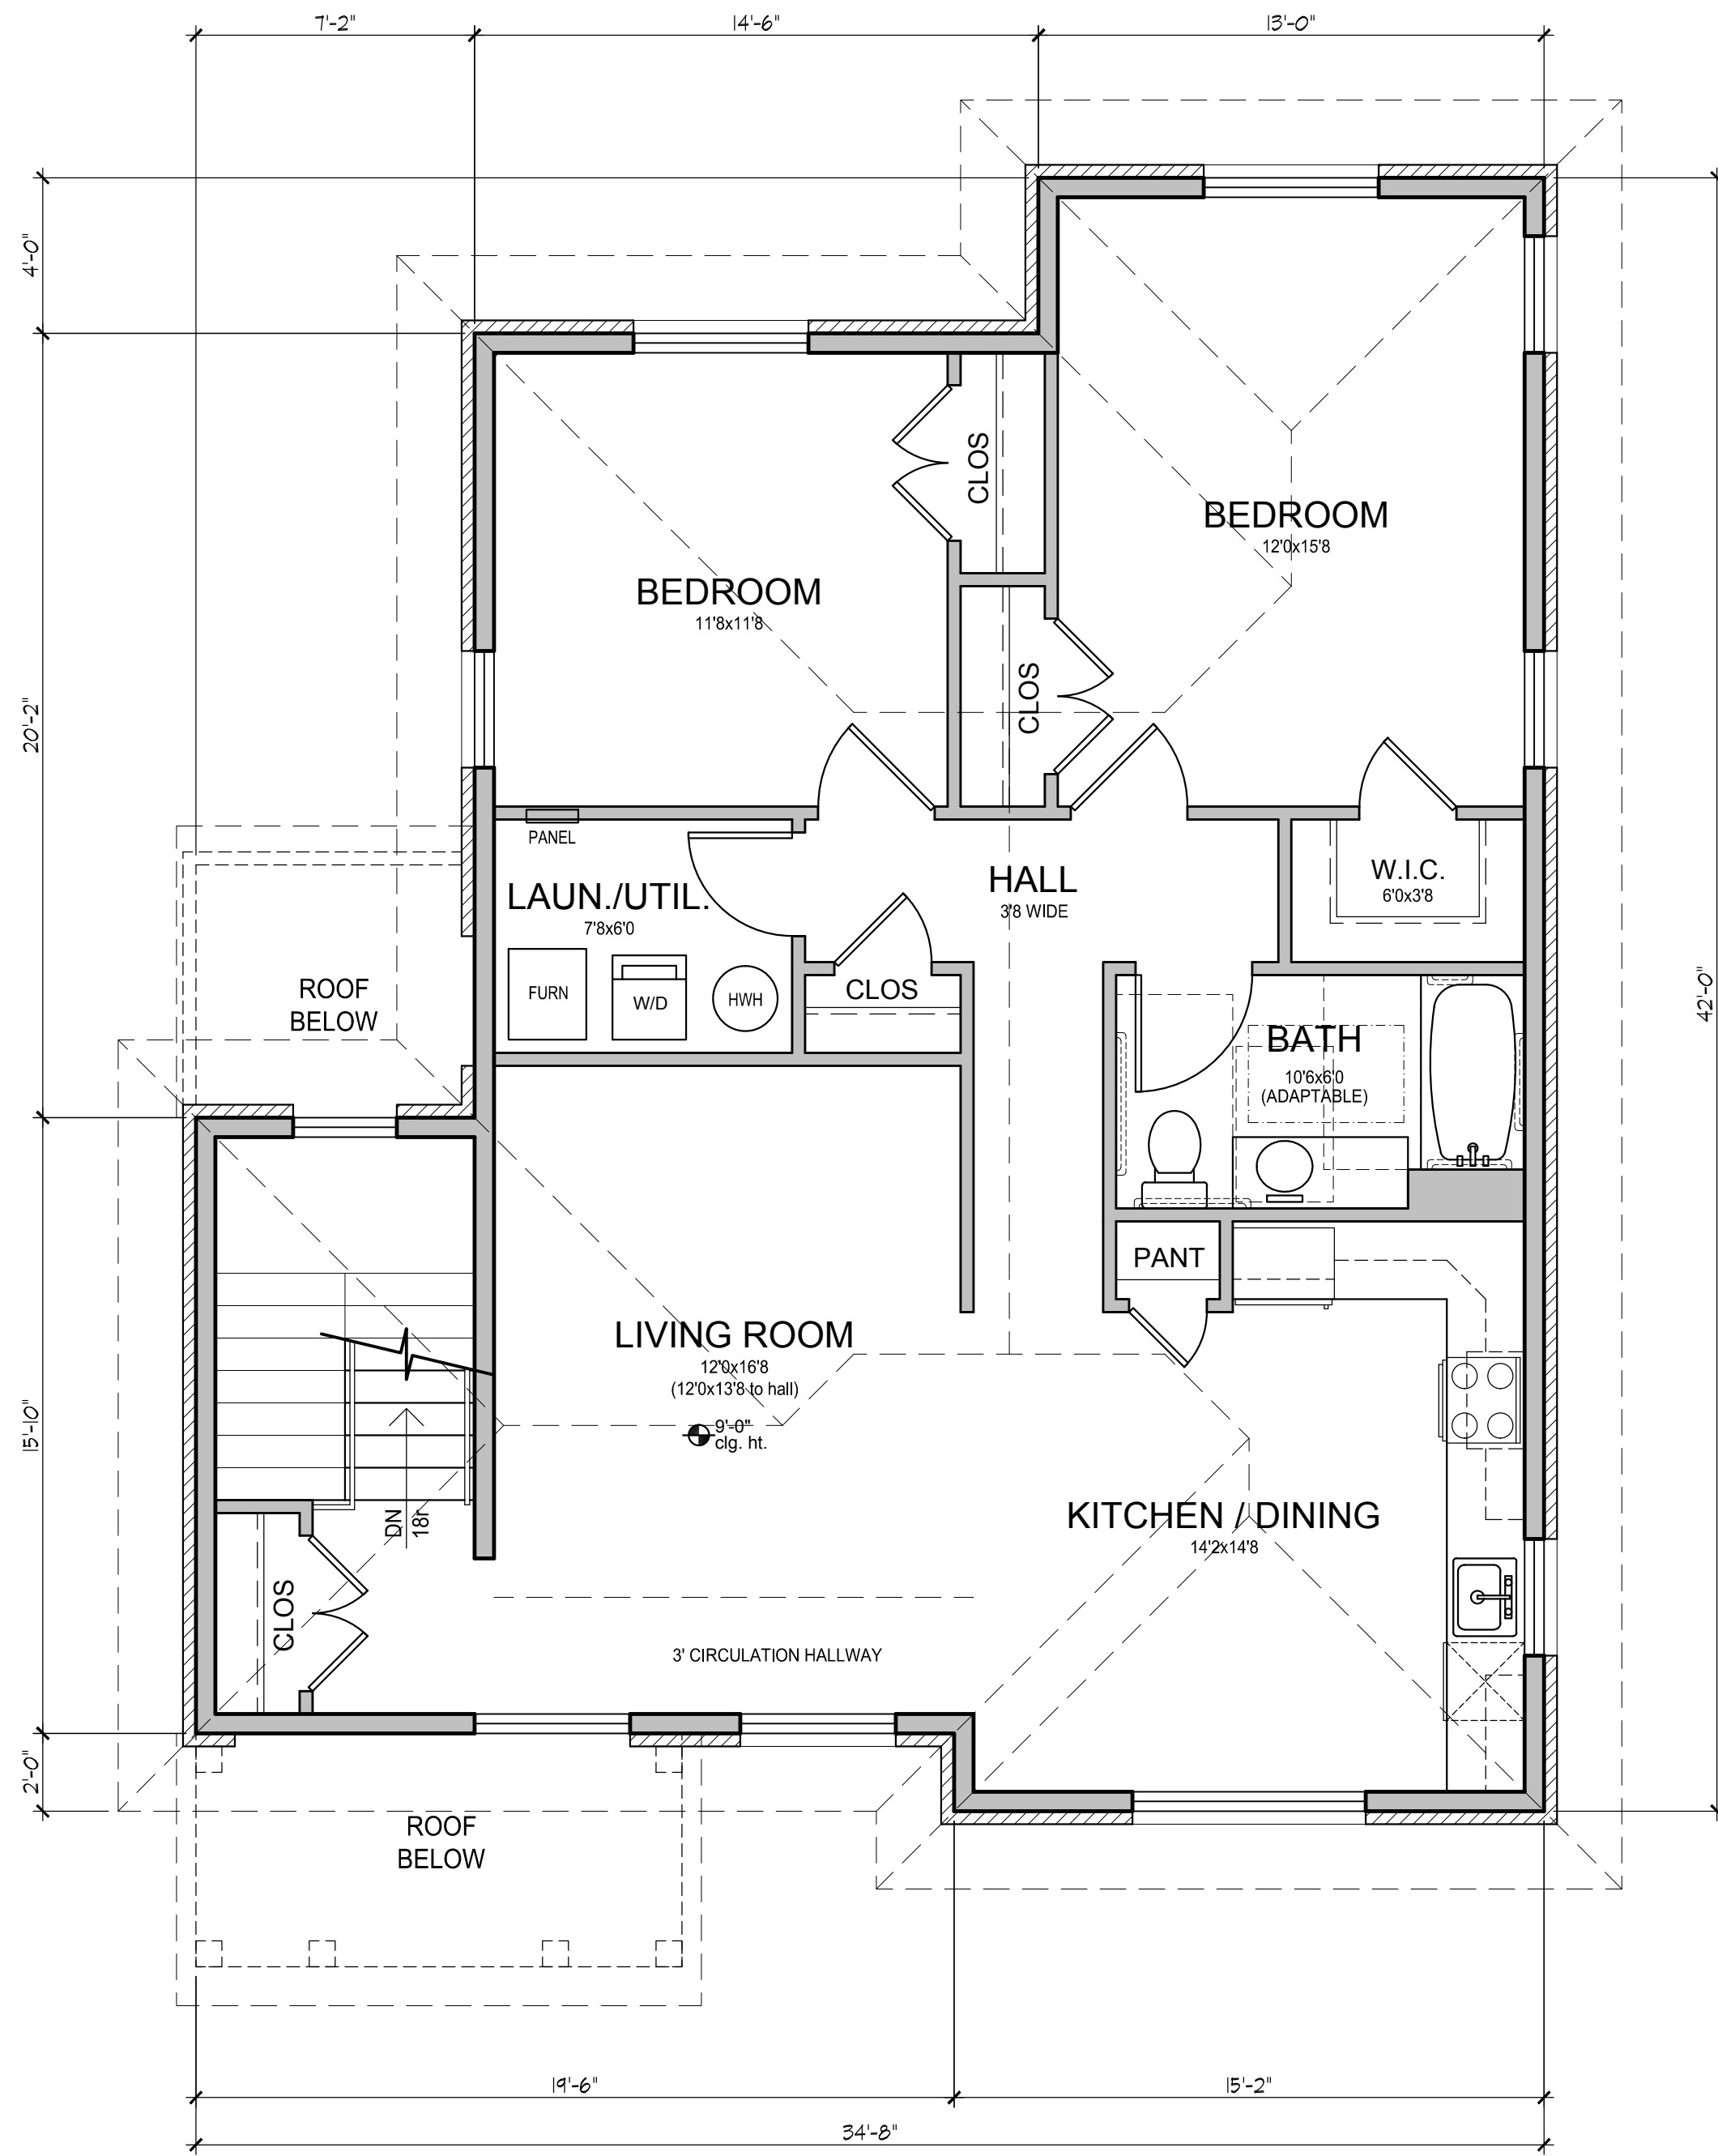

UPPER LEVEL UNIT
SCALE: 1/4"=1'-0"
UNIT AREA = 1,115 SQ FT