


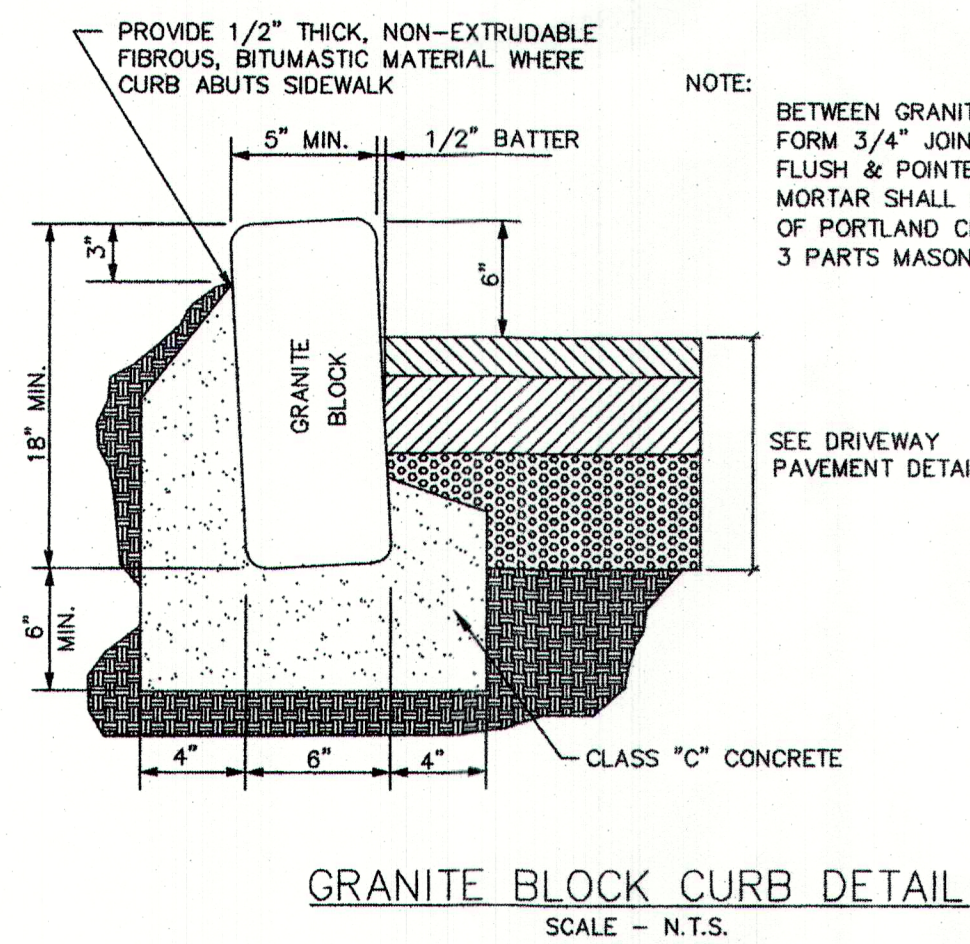
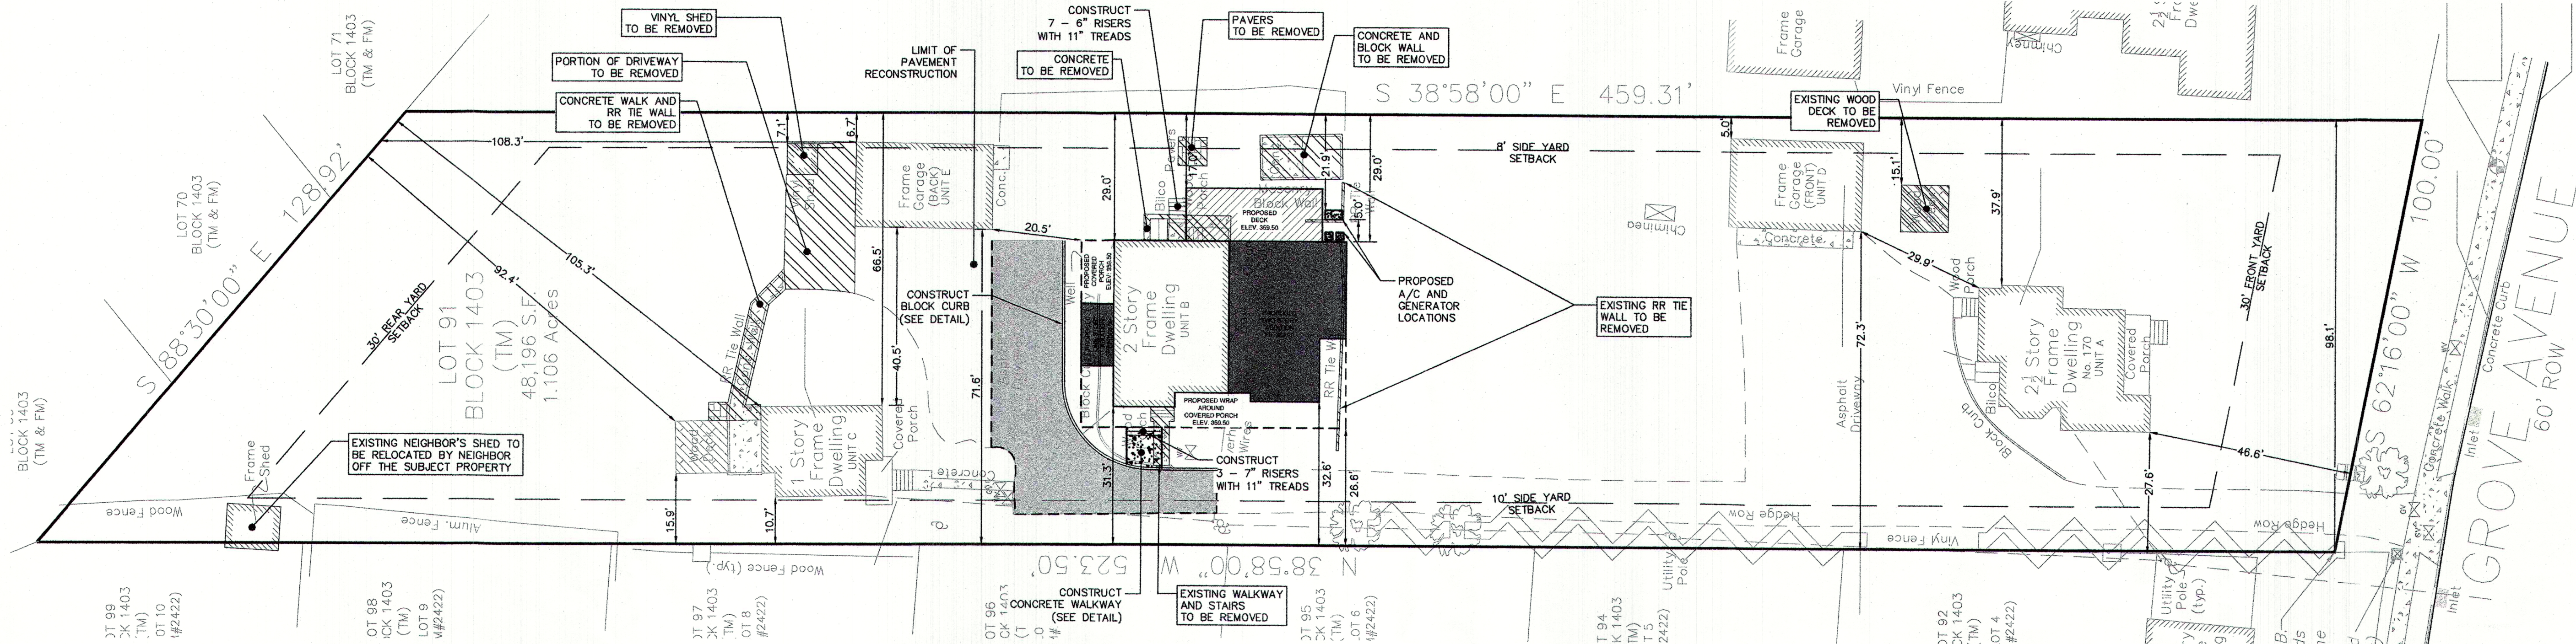
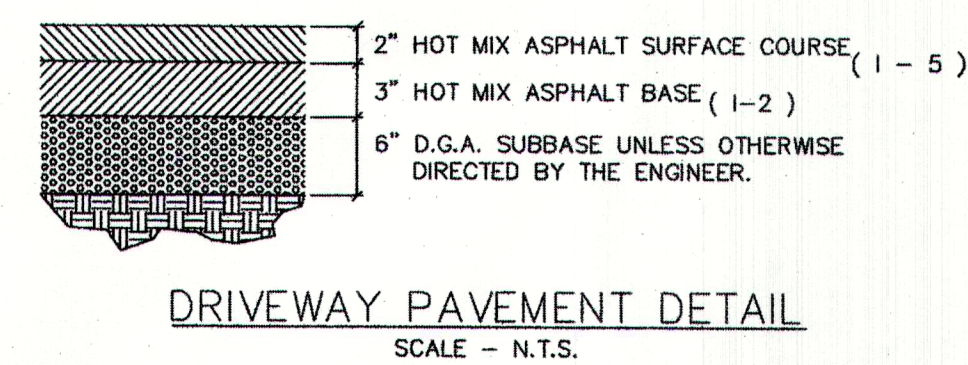


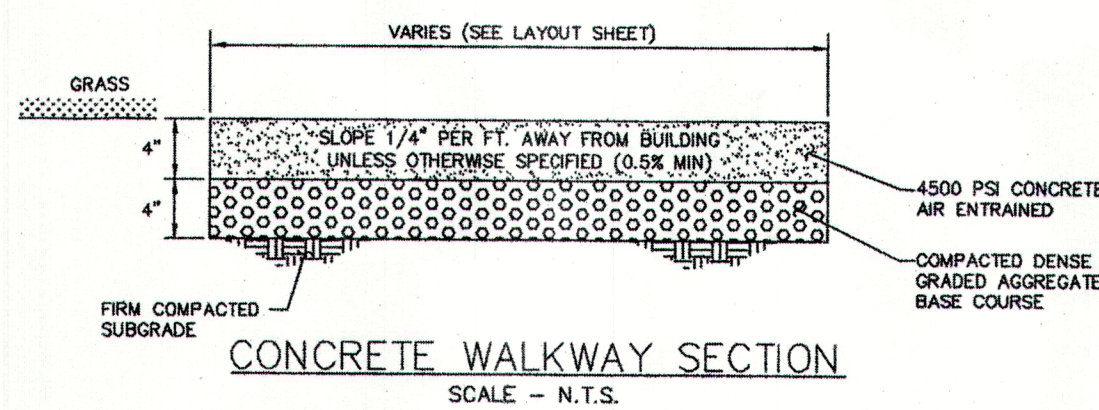

NOTE:
BETWEEN GRANITE BLOCK,
FORM 3/4" JOINT, STRUCK
FLUSH & POINTED. JOINT
MORTAR SHALL BE 1 PART
OF PORTLAND CEMENT TO
3 PARTS MASON'S SAND.
SEE DRIVEWAY
PAVEMENT DETAIL

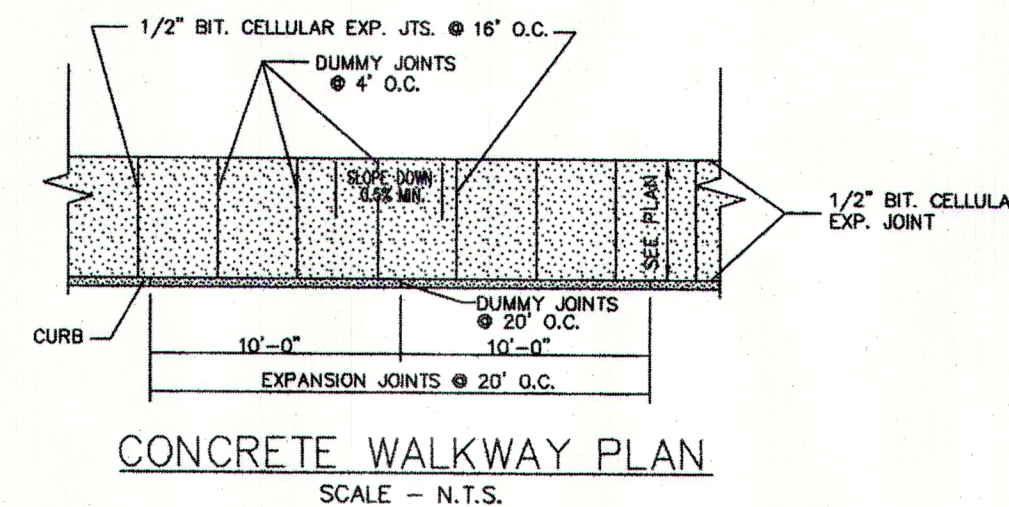

REV	DESCRIPTION	DATE
1	CLARIFICATION TO NEIGHBOR'S SHED	9/12/23

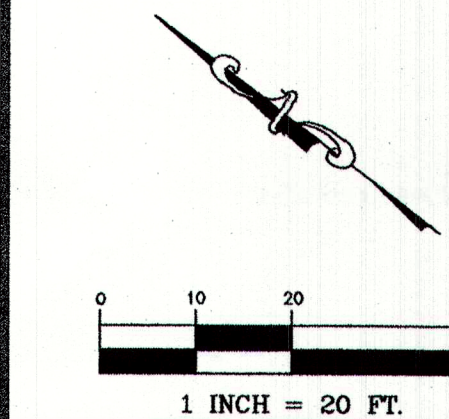

CHECKED BY: JNP
DRAFTED BY: DJK

J. MICHAEL PETRY, PE, PP, RA
NJ PROFESSIONAL ENGINEER LIC. No. 38862
DATE: 08/29/2023

CAUTION: IF THIS DOCUMENT DOES NOT CONTAIN A RAISED
IMPRESSION SEAL OR AN ELECTRONIC SEAL OF THE UNDERSIGNED
PROFESSIONAL, IT IS NOT AN AUTHORIZED ORIGINAL DOCUMENT.

PREPARED FOR
**MR. MARKIAN SILECKY
& MRS. JULIE PARKER**
170 GROVE AVENUE
LOT 91, BLOCK 1403
TOWNSHIP OF VERONA
ESSEX COUNTY, NEW JERSEY

TITLE:
LAYOUT PLAN

PROJECT #:
23-181

SHEET:
SP-2

REFERENCES:
1. BOUNDARY AND TOPOGRAPHIC INFORMATION SHOWN IS FROM A CERTAIN MAP
ENTITLED "CONDOMINIUM SURVEY, TAX LOT 91 - BLOCK 1403, 170 GROVE
AVENUE, TOWNSHIP OF VERONA, ESSEX COUNTY, NEW JERSEY" PREPARED BY
LAKELAND SURVEYING AND DATED 9/24/2016, REVISED THROUGH 8/10/2023.