## WAGNER RESIDENCE

12 LYNWOOD ROAD TOWNSHIP OF VERONA, NJ 07044

## NOTE

HOMEOWNER WILL HOLD POOLTOWN, INC. HARMLESS FOR ANY DAMAGES ARISING FROM INACCURACIES IN THE ORIGINAL SURVEY. HOMEOWNER WILL ASSUME ALL RESPONSIBLY FOR CURING ANY INACCURACIES.


ANY DEVIATION FROM THIS PLAN, REQUESTED OR PERFORMED BY HOMEOWNER IS SOLELY THE HOMEOWNER'S RESPONSIBILITY AND COST.

THIS PLAN MAY SHOW ITEMS NOT SPECIFICALLY INCLUDED IN THE CONTRACT BETWEEN POOLTOWN, INC. AND THE HOMEOWNER. EXAMPLES OF SUCH ITEMS INCLUDE, BUT ARE NOT LIMITED TO, RETAINING WALLS, FENCING, DRAINAGE SYSTEMS, MOVING UNDERGROUND UTILITIES, GRADING, AND ADDITIONAL FILL. THESE ITEMS AND OTHER ITEMS SHOWN HERE, BUT NOT INCLUDED IN THE CONTRACT, ARE THE RESPONSIBILITY OF THE HOMEOWNER.

## **GENERAL NOTES:**

- 1. THIS POOL TOPOGRAPHIC PLAN IS NOT AND SHALL NOT BE CONSTRUCTED TO BE A BOUNDARY SURVEY PREPARED BY A LICENSED LAND SURVEYOR.
- 2. THE CONTRACTOR TO VERIFY THE LOCATION OF ALL PUBLIC UTILITIES PRIOR TO TO THE START OF CONSTRUCTION. UTILITIES SHOWN ARE PER VISUAL OBSERVATION OF PHYSICAL FEATURES AND/OR EXISTING MARK-OUTS AND LOCATION ARE APPROXIMATE. THE POOL CONTRACTOR IS NOT RESPONSIBLE FOR THE PRESENCE OF UNDERGROUND UTILITIES OR STRUCTURES IF THEY ARE NOT VISIBLE OR OR OTHERWISE DISCLOSED BY ANY OF THE ABOVE DATA. THE POOL CONTRACTOR SHALL UTILIZE THE SERVICE OF "CALL DIG" (1-800-272-1000) TO ACCURATELY LOCATE UTILITIES.
- 3. THE POOL IS TO BE SECURED BY MINIMUM 4' FENCE WITH SELF-LATCHING AND CLOSING GATES BY THE PROPERTY OWNER. EXISTING AND PROPOSED FENCE AND ALL OTHER CONSTRUCTION SHALL COMPLY WITH NJ IRC 2018 SECTION R326.1 WITH AMENDMENTS TO THE ISPSC. ALL FENCES USED TO SECURE THE POOL SHALL BE OWNED BY THE PROPERTY OWNER UNLESS EXPRESS WRITTEN WAVIER IS PROVIDED BY THE CITY/TOWN/TOWNSHIP/VILLAGE. IT IS THE RESPONSIBILITY OF THE PROPERTY OWNER AND THEIR FENCE CONTRACTOR TO ENSURE THE FENCE COMPLIES WITH ALL REQUIREMENTS.
- ALL ELECTRICAL EQUIPMENT MUST COMPLY WITH AND BE LOCATED IN COMPLIANCE WITH THE NATIONAL ELECTRICAL CODE.
- THE CONTRACTOR SHALL PROTECT ALL EXISTING STRUCTURES FROM DAMAGE AND/OR FAILURE BY ACCEPTABLE METHODS, AS MAY BE REQUIRED BY OSHA OR OTHER REGULATORY AGENCIES.
- THE POOL CONTRACTOR AND PROPERTY OWNER SHALL VERIFY THE POOL LAYOUT AND ALL DIMENSIONS PRIOR TO CONSTRUCTION.
- 7. THE PROPERTY OWNER IS RESPONSIBLE FOR ANY NECESSARY ENVIRONMENTAL PERMITS.
- 8. BY USE OF THIS POOL TOPOGRAPHIC PLAN FOR THE PURPOSE OF OBTAINING A PERMIT TO CONSTRUCT, THE PROPERTY OWNER AND POOL COMPANY AGREE TO THE PROPOSED POOL LOCATION, CONCRETE, OPERATING EQUIPMENT AND GRADING ASSOCIATED WITH THE PROPOSED SWIMMING POOL. ANY DEVIATION FROM THAT WHICH IS SHOWN ON THIS POOL TOPOGRAPHIC PLAN SHALL BE THE SOLE RESPONSIBILITY OF THE PROPERTY OWNER FOR COMPLIANCE WITH ALL REGULATORY REQUIREMENTS.
- WHEN A SLIT FENCE IS REQUIRED, ALL DISTURBED AREAS SHALL BE STABILIZED WITH SEED OR LANDSCAPING. THE SILT FENCE SHALL BE INSTALLED PRIOR TO ANY EXCAVATION.
- 10. EXISTING FENCING, IF ANY, SHALL NOT BE UTILIZED TO LOCATE THE PROPOSED POOL.
- 11. MINIMUM 1% AND MAXIMUM 4:1 GRADING TO BE PROVIDED IN AREAS OF POOL CONSTRUCTION.
- 12. THIS POOL TOPOGRAPHIC PLAN IS TO BE UTILIZED ONLY FOR THE CONSTRUCTION OF AN IN-GROUND SWIMMING POOL.
- 13. THERE WILL BE NO DEVIATION FROM THIS TOPOGRAPHIC PLAN WITH OUT APPROVAL, IN WRITING, FROM THE CITY/TOWN/TOWNSHIP//II LAGE/BOROUGH ENGINEER

			OTTTTOWNTOWNORM	TYTELAGE/DONOGOTIENOMILEN.	
POOL TOWN  POOL TOWN, INC.   5500 Rt 9   HOWELL, NJ 07731 TEL: 800.882, 0152   FAX: 732.364.1815  WWW.PoolTownNJ.com		CPOOL TOWN	WAGNER RESIDENCE BLOCK 1404 LOT 25 VERONA TOWNSHIP, NEW JERSEY, 07044	COVER SHEET	Date 10/13/23
		TEL: 800.882,0152   FAX: 732,364,1815			Scale AS NOTED
			THE CANNON GROUP, PC		Project 2230911
			ENGINEERING, PLANNING,	11/1/	Sheet
			SURVEYING 1466 ROUTE 88 W. SUITE B2.	Mend / Colo	
2	12/12/23	ADDRESSED TWP COMMENTS (11/29/23)	BRICK, NJ 08724 PHONE: (732) 458.0003 EMAIL: MTC@cannongrouppc.com	MICHAEL T. CANNON NJ PROF. ENGR. & LAND SURVEYOR NJ LICENSE NO. 34691	1 of 2
1		CHANGED POOL SHAPE			
No.	Date	Revision/Issue			•

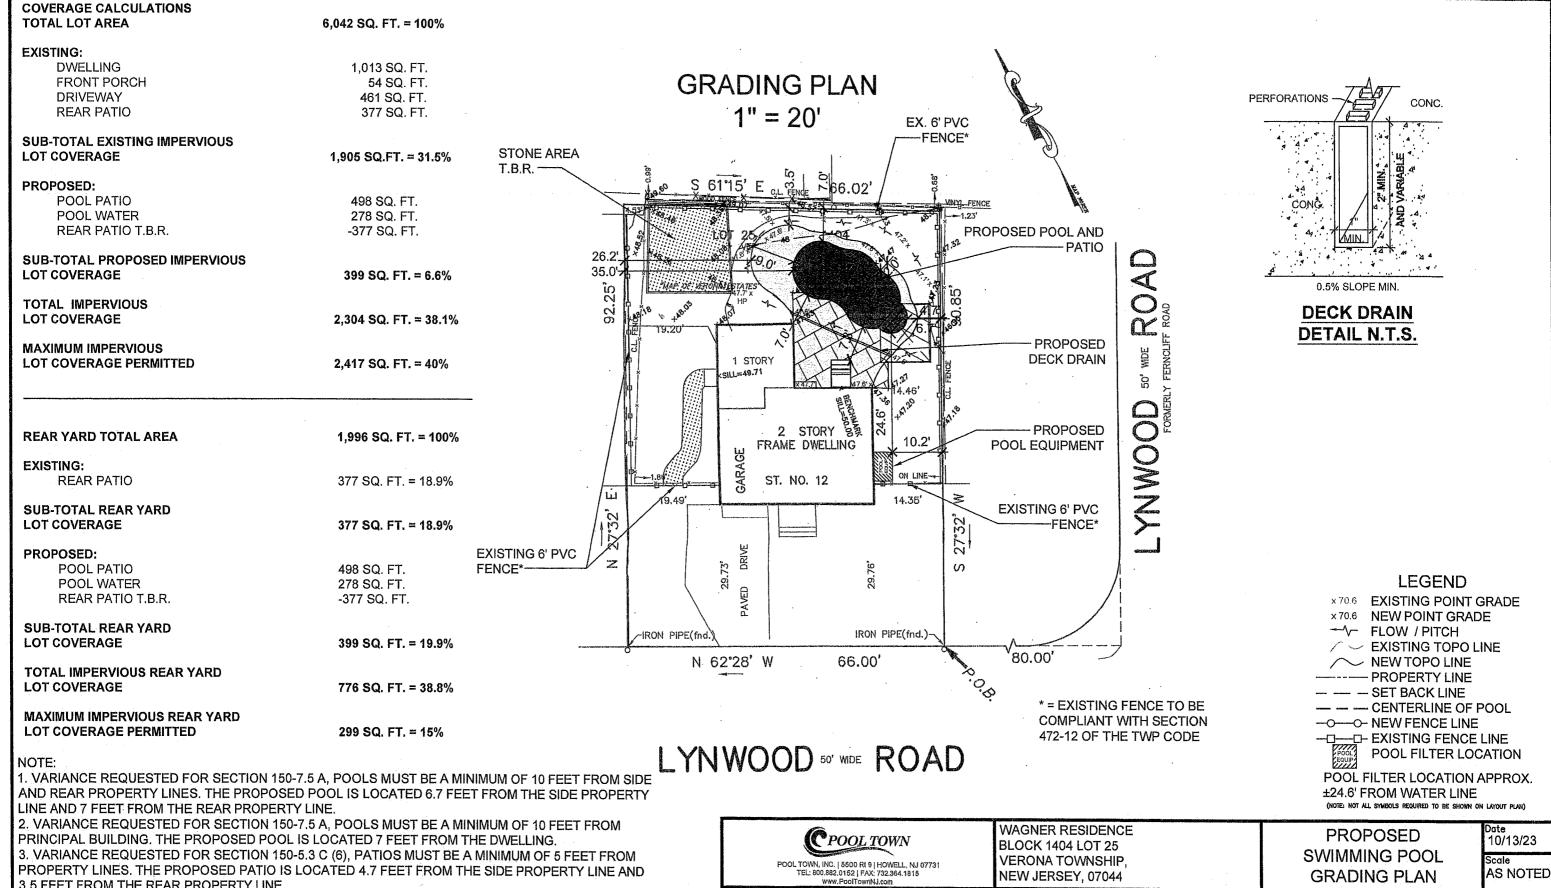

3.5 FEET FROM THE REAR PROPERTY LINE. 4. VARIANCE REQUESTED FOR SECTION 150-17.5 F(4), 15% MAXIMUM PERMITTED AGGREGATE AREA Project THE CANNON GROUP, PC 2230911 COVERED BY ACCESSORY STRUCTURES IN THE REAR YARD, PROPOSED COVERAGE 38.8%. ENGINEERING, PLANNING, 5. NO TREES ARE TO BE REMOVED FROM THE PROPERTY Sheet SURVEYING 6. PROPERTY SITUATED IN ZONE R-50 1466 ROUTE 88 W, SUITE B2, 7. POOL TOPOGRAPHIC PLAN BASED ON LOCATION SURVEY BY RICHARD T. WATSON, NJPLS #34884 BRICK, NJ 08724 2 of 2 MICHAEL'T, CANNON 2 12/12/23 ADDRESSED TWP COMMENTS (11/29/23) DATED 05/18/2020 AND TOPOGRAPHY BY JONATHAN A. STUHL, NJPLS #43314 DATED 10/12/2023 AND NJ PROF. ENGR. & LAND SURVEYOR PHONE: (732) 458,0003 1 11/09/23 CHANGED POOL SHAPE PROVIDED BY THE HOMEOWNER TO POOLTOWN, INC. NJ LICENSE NO. 34691 EMAIL: MTC@cannongrouppc.com No. Date Revision/Issue