

DATE	2024-05-20
JOB NUMBER	2024-05-20
RELEASE DATE	10-24-20
SCALE	AS SHOWN


TITLE	GROVE AVENUE & DETAILS
-------	---------------------------

NO.	DATE	DESCRIPTION
1	2024-05-20	ISSUE FOR BOARD COMMENTS
2	2024-05-20	REVISED



21-25 GROVE AVENUE
 PROPOSED 10 UNIT TOWNHOUSE COMPLEX
 BLOCK 1702 LOT 22


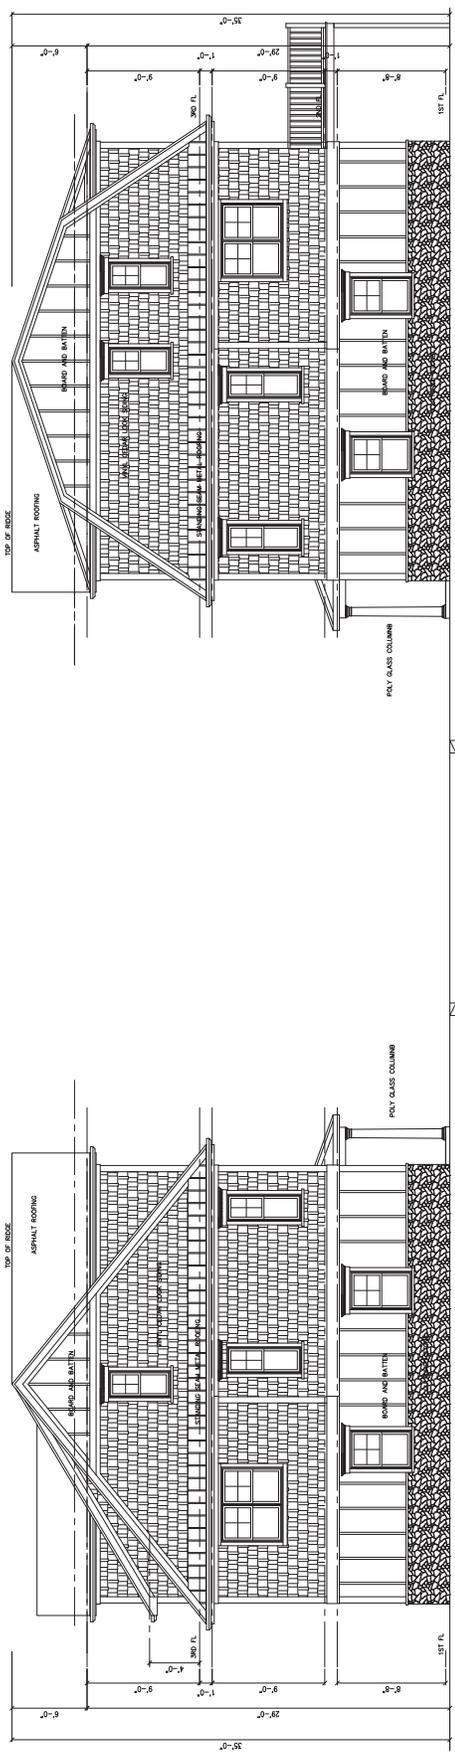

GROVE AVENUE

GROVE AVENUE STREET ELEVATION
 SCALE 1/4" = 1'-0"



COLOR & MATERIAL CHART

CULTURED STONE	#1	MIXED GRAYS



BOARD AND BATTEN



STANDING SEAM ROOF
 ROOF MATERIAL



RED CEDAR VINYL SIDING



ALUM. RAISED LETTERING
 SILVER 12" HIGH



GRAY CEDAR VINYL SIDING



PVC PANELS



CULTURED STONE









LIMESTONE SILLS-CAP



WHITE WINDOWS



BLACK WINDOWS

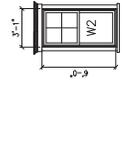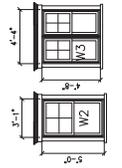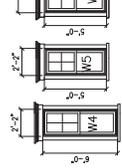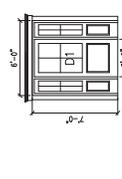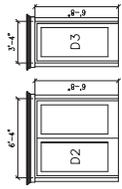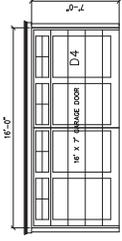

DOOR ELEVATIONS

WINDOW ELEVATIONS



NO.	DATE	DESCRIPTION
1	10-24-20	PRELIMINARY CONCEPTS

UNIT ELEVATIONS

TITLE

DATE

SCALE


PROJECT

REVISIONS

NO.

DATE


DESCRIPTION

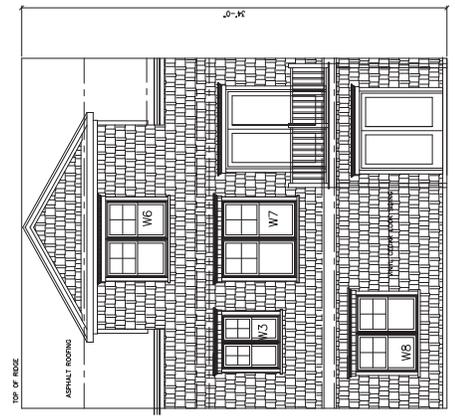


TYPICAL REAR ELEVATION
 SCALE 1/4" = 1'-0"
 LEFT SIDE



TYPICAL REAR ELEVATION
 SCALE 1/4" = 1'-0"
 RIGHT SIDE

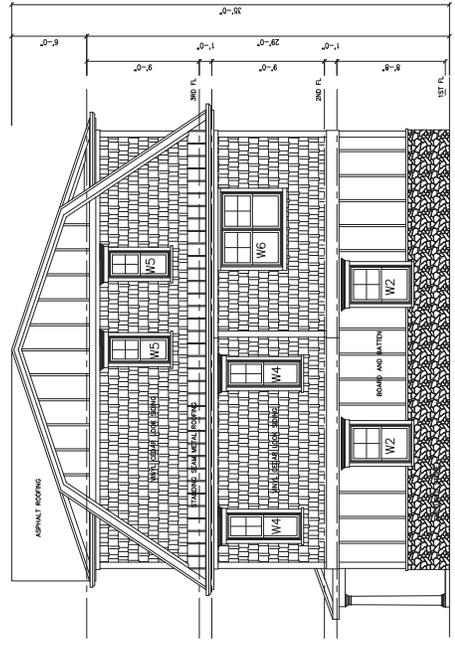

TYPICAL END UNIT STREET SIDE ELEVATION
 SCALE 1/4" = 1'-0"
 RIGHT SIDE

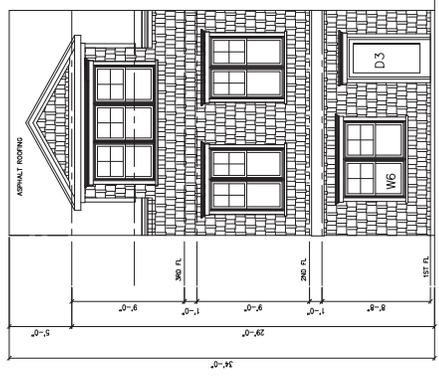

REAR 18' WIDE UNIT ELEVATION
 SCALE 1/4" = 1'-0"

DOOR ELEVATIONS

BOARD BATTEN

RED CEDAR VINYL SIDING

GRAY CEDAR VINYL SIDING

CULTURED STONE

WHITE WINDOWS

BLACK WINDOWS

ALUM. RAISED LETTERING SILVER 1/2" HIGH

STANDING SEAM ROOF ROOF MATERIAL

PVC PANELS

LIMESTONE SILLS - CAP

WINDOW ELEVATIONS

COLOR & MATERIAL CHART






NO.	DATE	DESCRIPTION
1	10-10-20	PRELIMINARY COMMENTS
2	10-10-20	REVISIONS

TITLE	UNIT ELEVATIONS
DRAWN BY	MM
CHECKED BY	MM
SCALE	AS SHOWN
DATE	10-10-20
PROJECT NO.	2022-02


PROJECT	21-25 GROVE AVENUE
DATE	10-10-20
SCALE	AS SHOWN

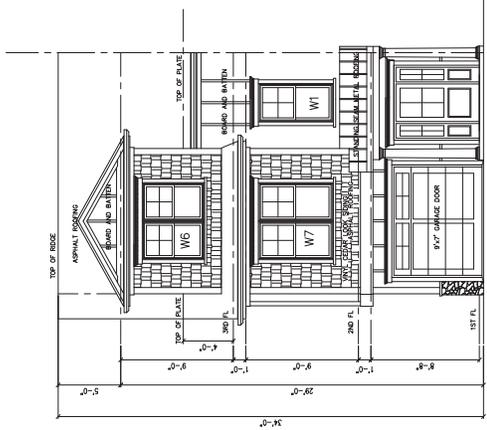

INTERIOR 16' END UNIT FRONT ELEVATION
 SCALE 1/4" = 1'-0"

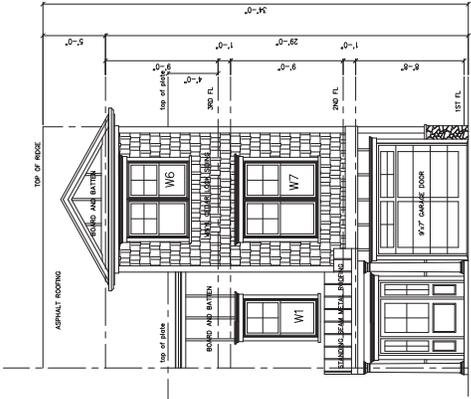



INTERIOR 16' UNIT FRONT ELEVATION
 SCALE 1/4" = 1'-0"

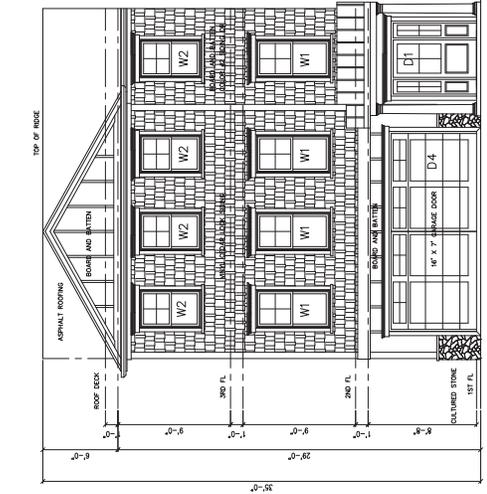

TYPICAL INTERIOR UNIT FRONT ELEVATION
 SCALE 1/4" = 1'-0"



STREET SIDE END UNIT FRONT ELEVATION
 SCALE 1/4" = 1'-0"

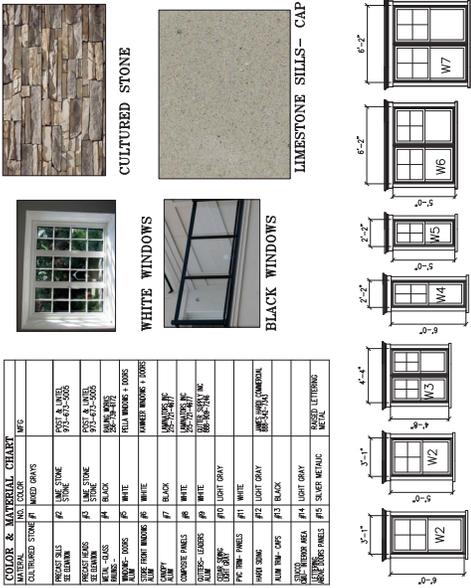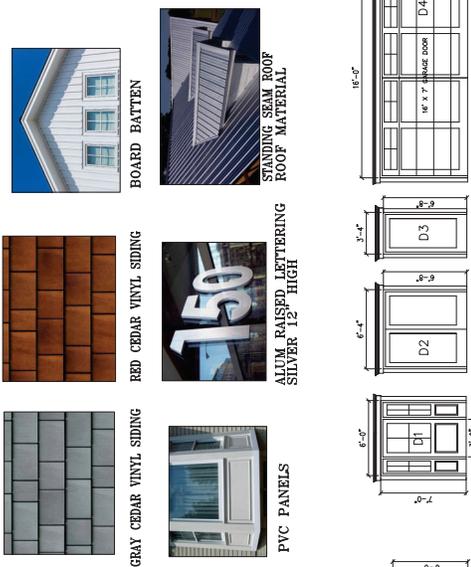

MATERIAL	NO.	COLOR
CULTURED STONE	#1	MIXED GRAYS
PRECAST SILLS	#2	LIME STONE
PRECAST HEADS	#3	LIME STONE
