


DECLARATION:

I declare that, to the best of my knowledge and belief, this map and survey were made by me or under my immediate supervision in accordance with N.J.S.A. 13:40-5.1 and the information shown hereon correctly represents the conditions found at the date of the survey except such improvements or easements, if any, below the surface and not visible and is subject to Federal, State, County, and/or municipal restrictions. Included in this declaration are the following notes:

NOTES/REFERENCES:

1. Being that parcel of land as described in deed dated August 28, 2018, as recorded in Essex County Clerk's office on September 10, 2018 in Deed Book 20180, Page 78549.
2. Elevations on assumed datum.
3. The maker of this map is not qualified to make a determination as to the absence or presence of any wetlands, contamination or other environmental condition which may affect this property. Therefore no statement is being made or implied by the fact that no evidence of contamination or other environmental condition is being shown on this map.
4. If this survey does not contain the raised seal of surveyor, it is an unauthorized reproduction of the survey.
5. This survey performed without the benefit of a current title search and is subject to easements of record or other pertinent facts which a complete and accurate title search might disclose.
6. This survey is made solely for the parties named hereon and is not transferable, except to the mortgage holder, which shall survive to its successor or assign.
7. Locations of utilities are approx. contractor shall verify exact location in field with utility companies prior to commencement of construction.
8. Distances of dwelling to property line shown hereon are taken from the outside of the building siding.
9. Fencing shown hereon is to the centerline of fence

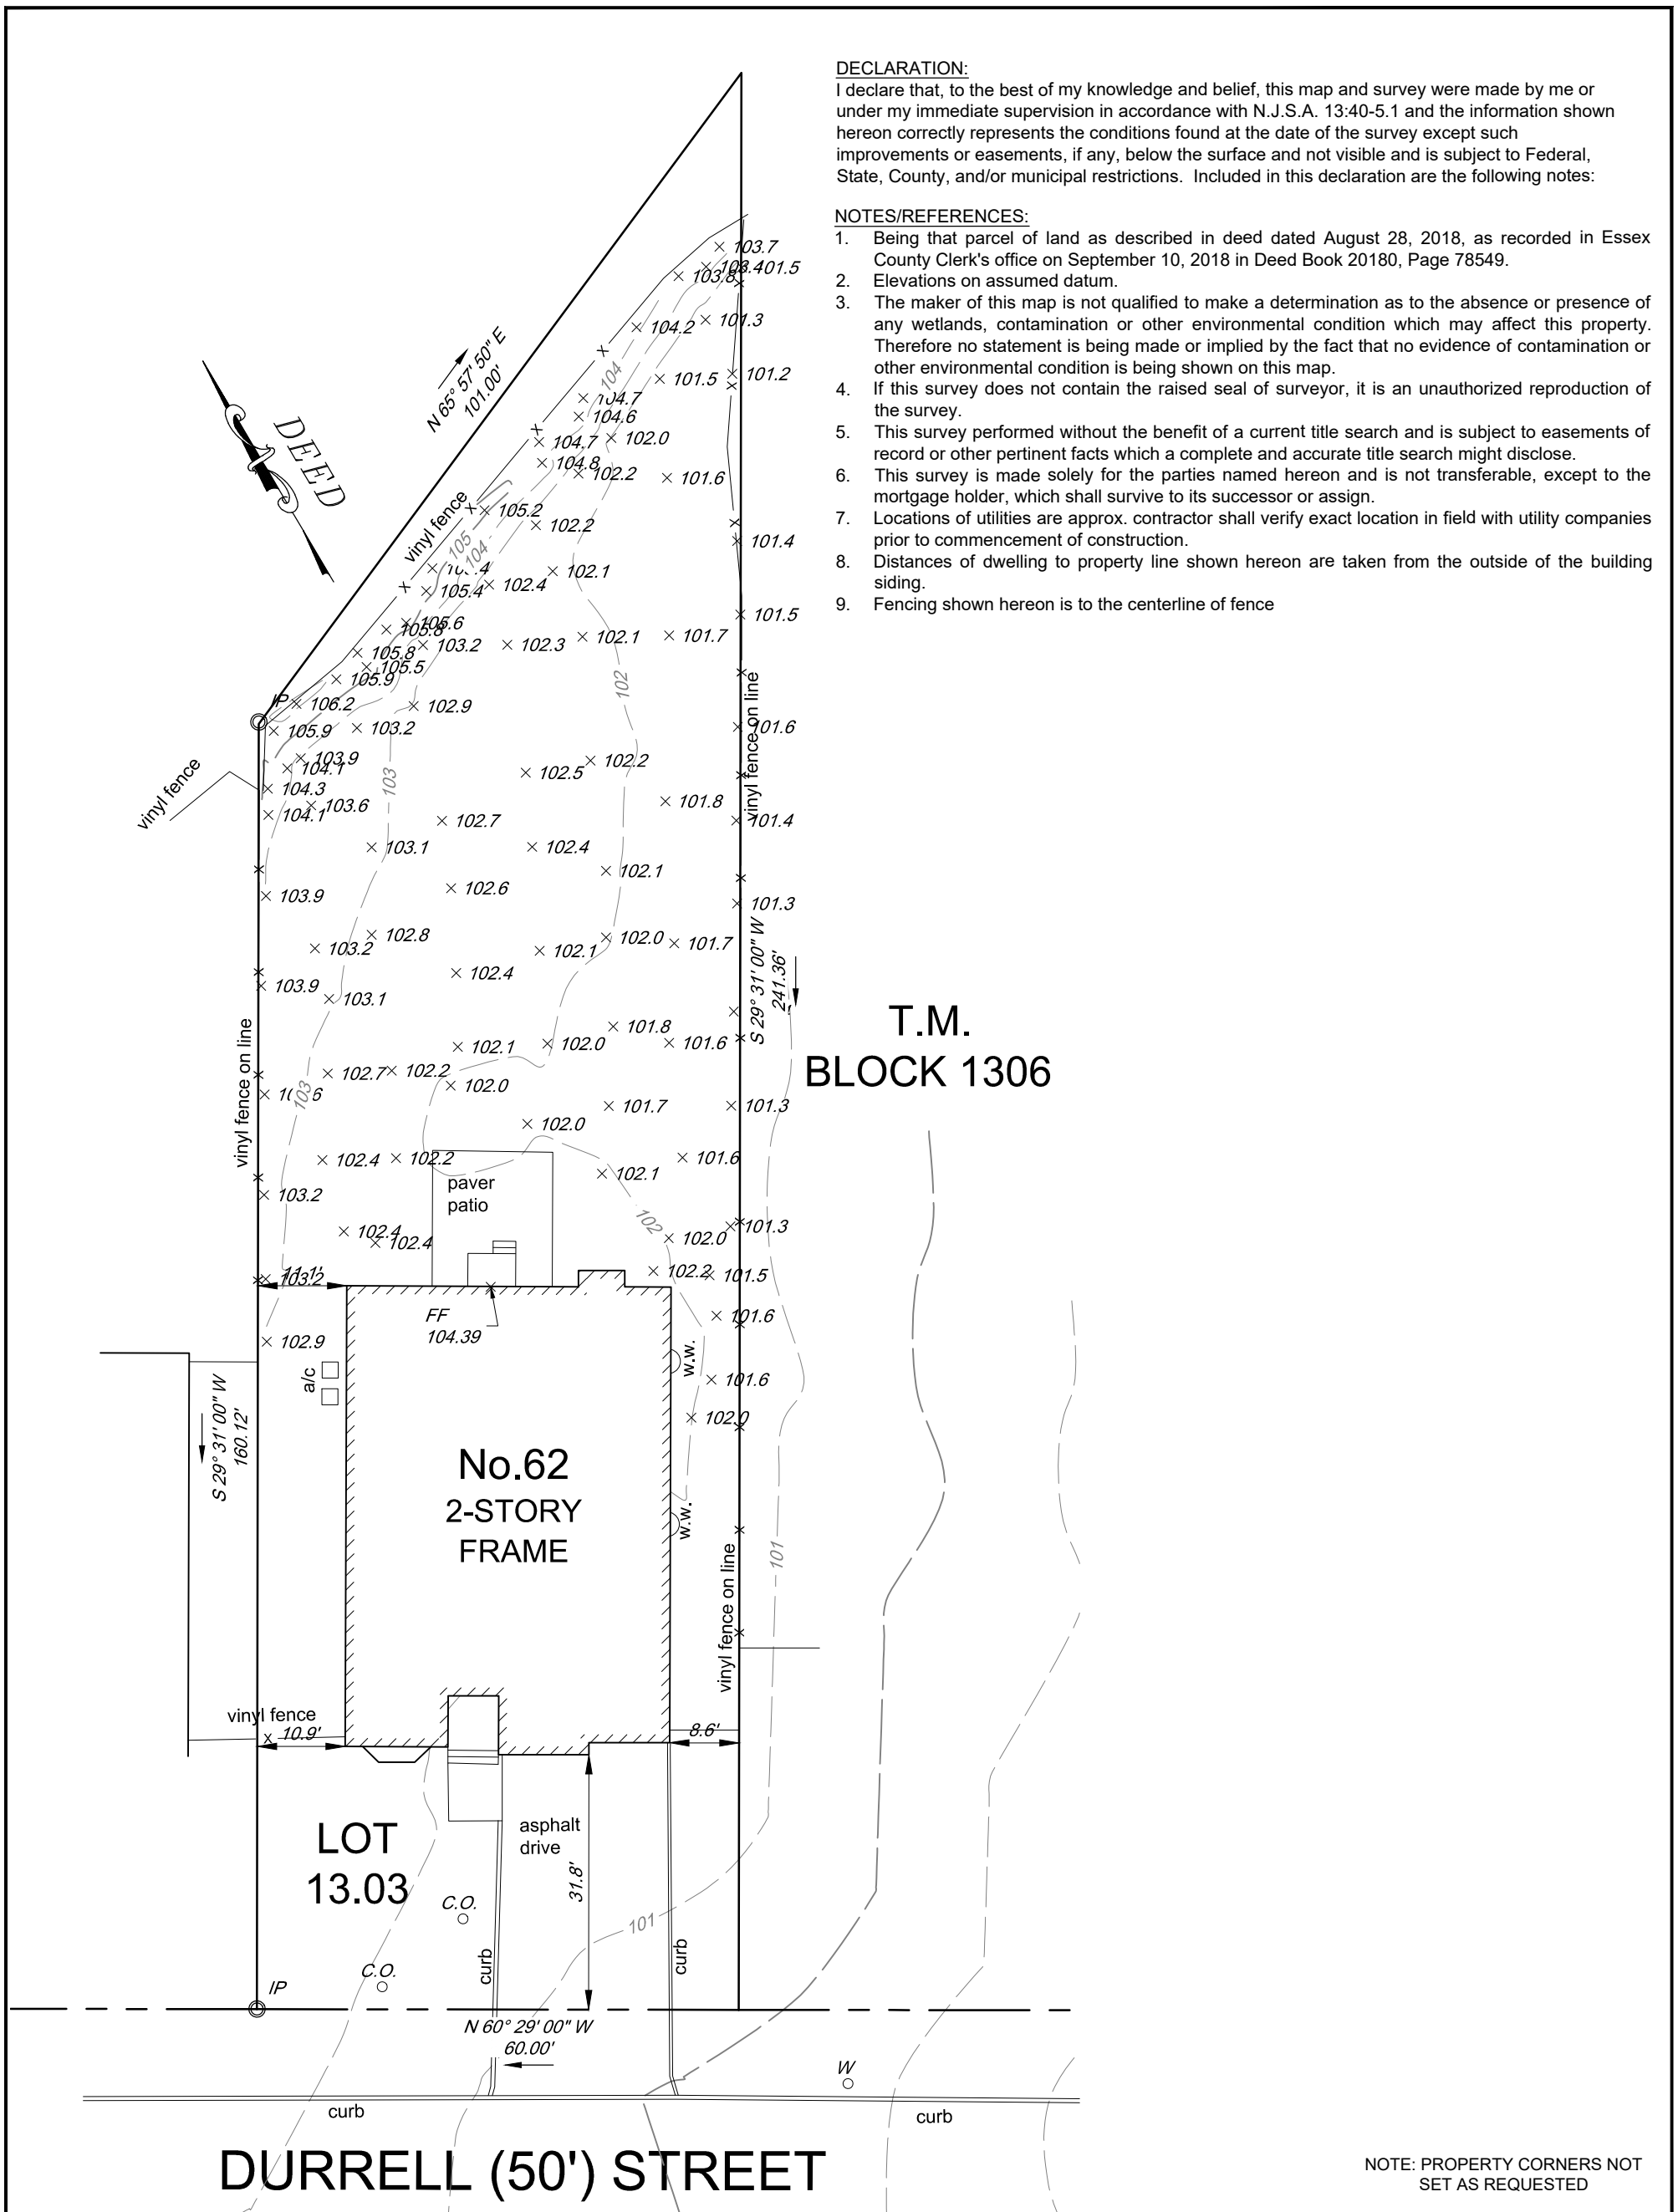

**T.M.
BLOCK 1306**

DURRELL (50') STREET

NOTE: PROPERTY CORNERS NOT SET AS REQUESTED

CERTIFIED TO:
JR CASTELLUCCIO AND DANA CASTELLUCCIO

BOUNDARY AND TOPOGRAPHIC SURVEY AT
62 DURRELL STREET
TAX MAP BLOCK 1306 - LOT 13.03
TOWNSHIP OF VERONA
ESSEX COUNTY, NEW JERSEY

OMLAND & OSTERKORN, INC.

ENGINEERING-SURVEYING-PLANNING-TEL. 973-647-7820
22 MADISON HEIGHTS, WYCKOFF, NJ 07481

Kiersten Osterkorn P.E., L.S., P.P.N.J.

KIERSTEN OSTERKORN, P.E., L.S., P.P.N.J. LIC NO. 42581

NJ Cert. of Authorization: 24GA28293300

