

GENERAL NOTES

1. Total lot area = 118,309 sq. ft. or 2.716 acres.
2. This survey is subject to the facts and findings of a complete title search.
3. This survey is not valid unless signed and sealed by the licensed surveyor.
4. Per the National Flood Insurance Program Map No. 34013C 0103 F with an effective date of June 4, 2007 the property shown here on falls in Zone X and does not fall in a Special Flood Hazard Area.

LEGEND

- PROJECT BOUNDARY LINE
- OVERHEAD WIRES
- CURB LINE
- DROP CURB
- FENCE
- CATCH BASIN
- INLET
- GAS VALVE
- WATER VALVE
- CLEAN OUT
- UNMARKED MANHOLE
- SIGN POST
- LIGHT POLE
- UTILITY POLE
- UTILITY POLE WITH CONDUIT
- CONCRETE
- ASPHALT
- SLATE

DESCRIPTION


BEGINNING at point on the easterly sideline of Pompton Avenue, said point being distant 111.08 feet southerly from the corner formed by the intersection of the said easterly sideline of Pompton Avenue with the southerly sideline of Vincent Place; thence running

- 1) Easterly along the lands now or formerly of Hubbard, South 46 degrees 47 minutes 27 seconds East, 640.48 feet to a point, thence
- 2) South 43 degrees 35 minutes 09 seconds West, 203.77 feet to a point on the rear line of lots fronting on Cambridge Road, thence
- 3) Easterly along said line, North 46 degrees 24 minutes 51 seconds West, 531.73 feet to a point on the aforesaid easterly sideline of Pompton Avenue, thence
- 4) Northerly along said sideline, North 15 degrees 00 minutes 03 seconds West, 227.26 feet to the **POINT AND PLACE OF BEGINNING**.

The above described parcel contains 118,309 square feet or 2.716 acres of land.



SITE PHOTO

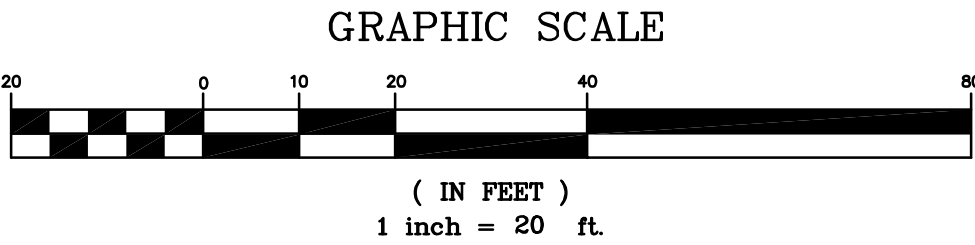

SCAN FOR ZONING INFORMATION

NJ CERTIFICATE OF AUTHORIZATION: 24GA28072100	
DRAWN BY: R. RAHLI	DATE: 3-22-2023
CHECKED BY: M. PRONESTI	SCALE: 1"=20'
JOB No. 55523	SHEET 1 OF 1

No.	DATE	DESCRIPTION	BY

BOUNDARY SURVEY
OF
217-225 POMPTON AVENUE
LOTS 31 & 32 IN BLOCK 104 ON TAX MAPS OF

TOWNSHIP OF VERONA ESSEX COUNTY NEW JERSEY

PREPARED FOR
GREG PAGLIANITE & JACK MACEVOY

PRONESTI
SURVEYING, INC.
PROFESSIONAL LAND SURVEYORS

870 POMPTON AVENUE, SUITE B1
CEDAR GROVE, NJ 07009
TEL. (973) 857-3319 • FAX (973) 857-3608
www.PRONESTI.com
MICHAEL PRONESTI, P.L.S.
PROFESSIONAL LAND SURVEYOR
NJ LIC. No. 37605