
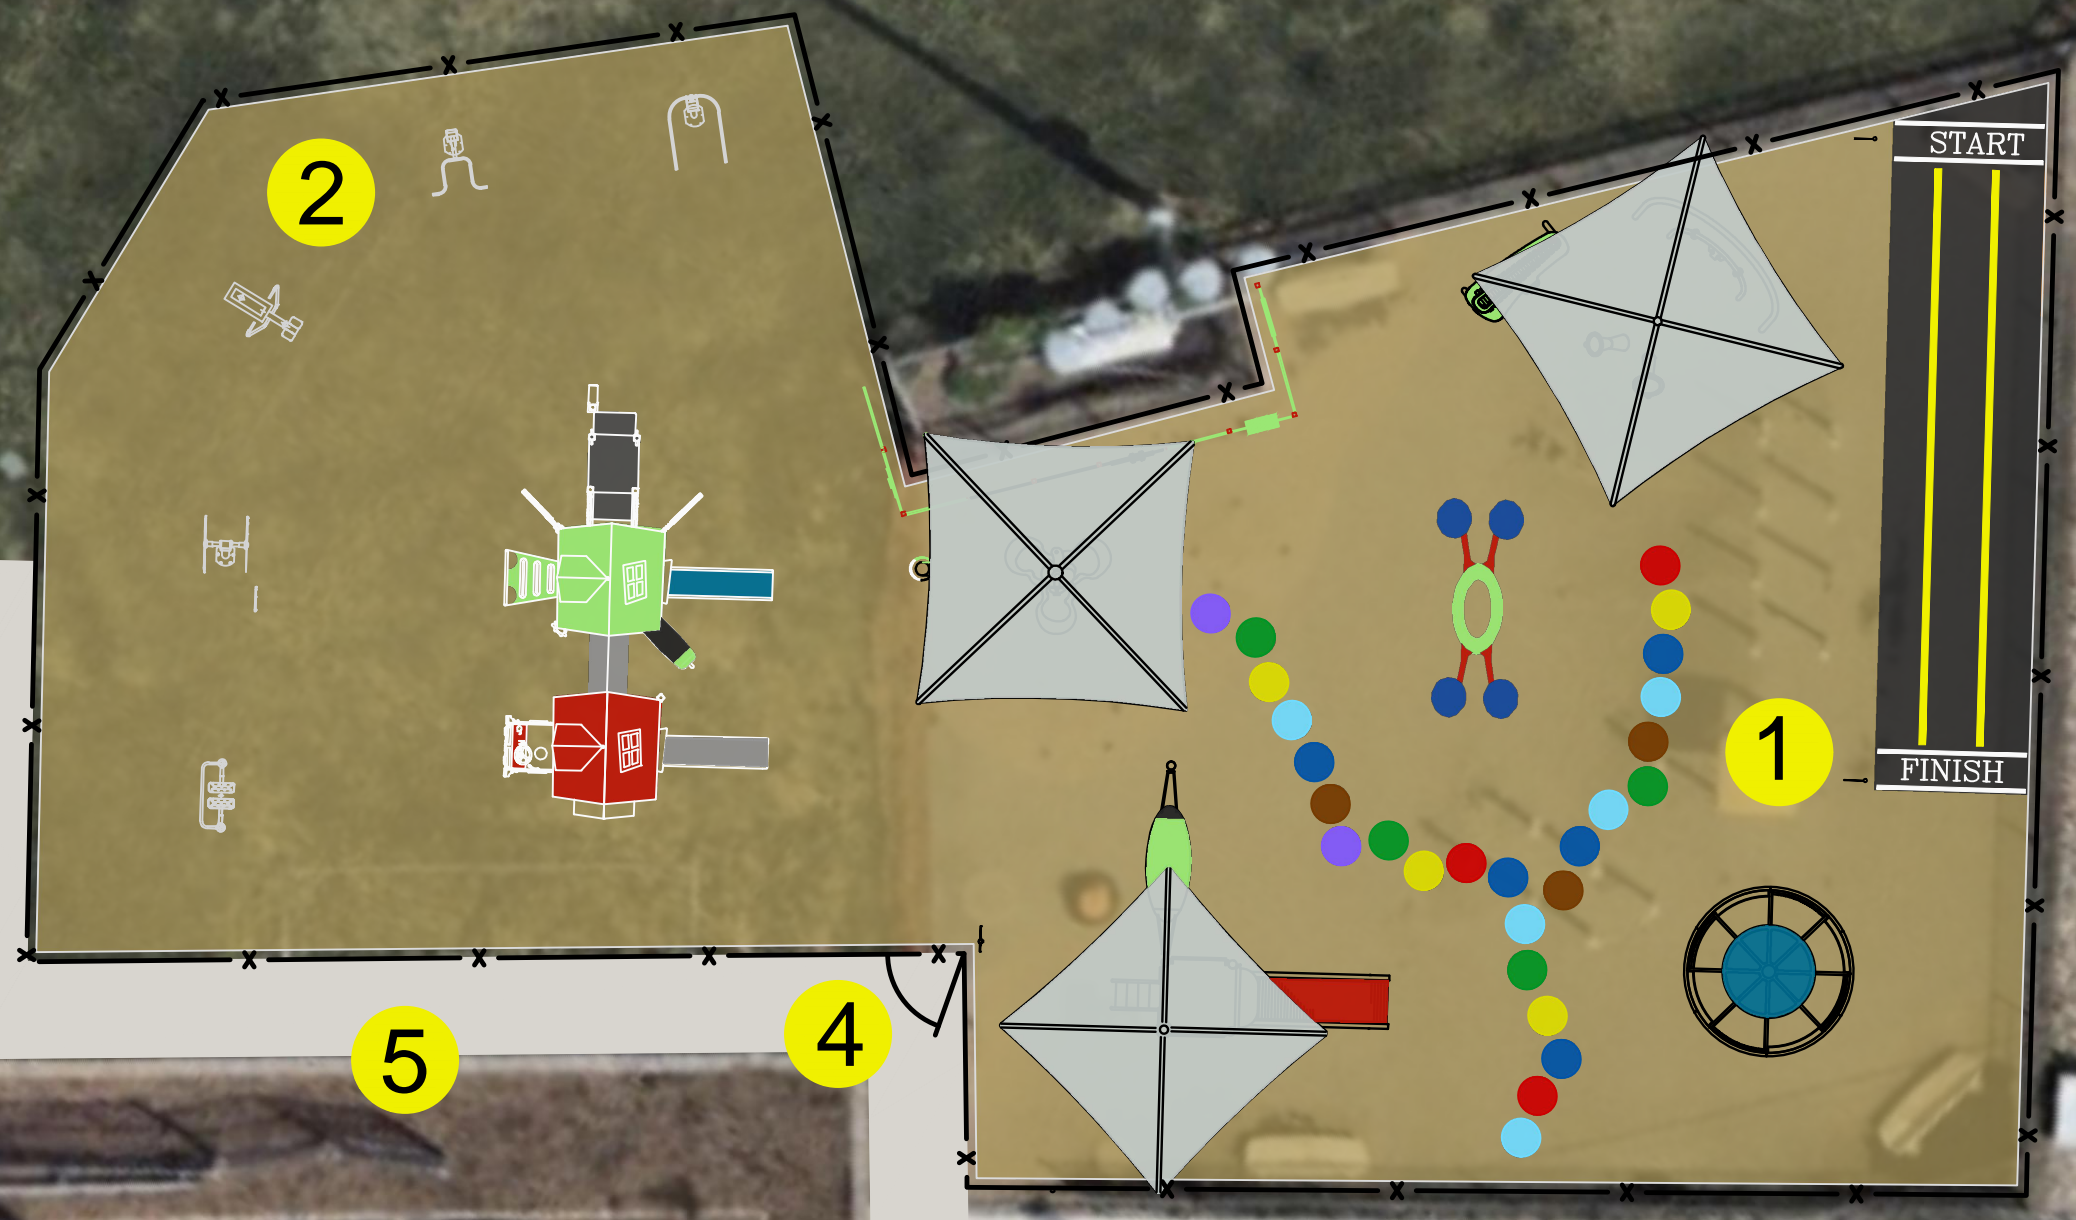
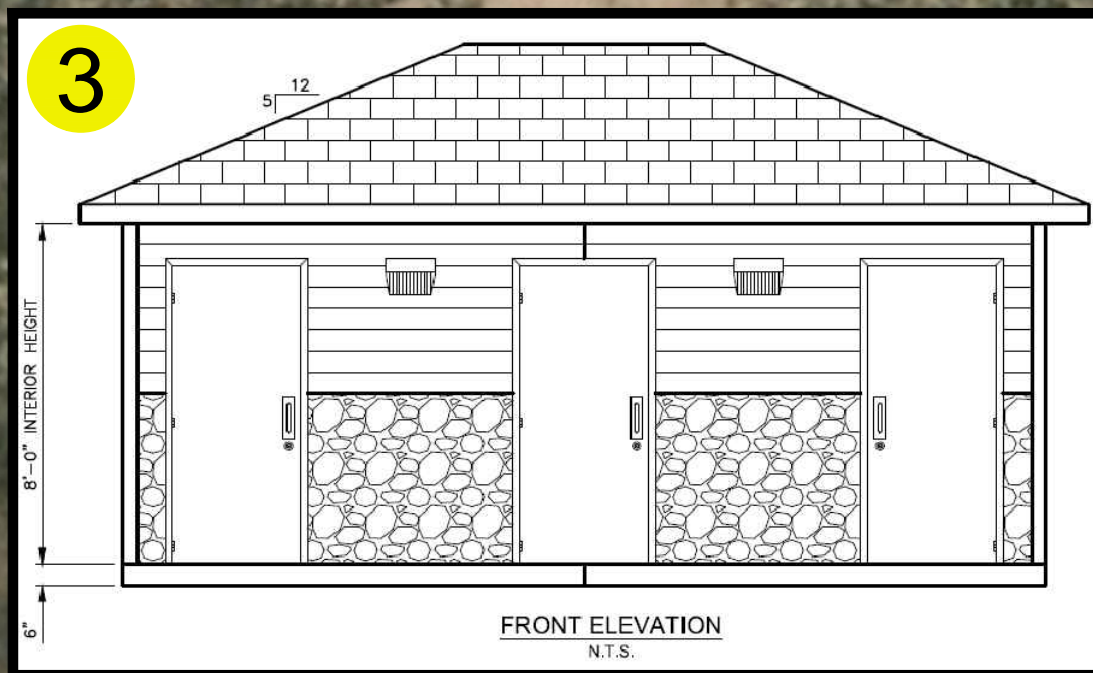


VETERANS FIELD

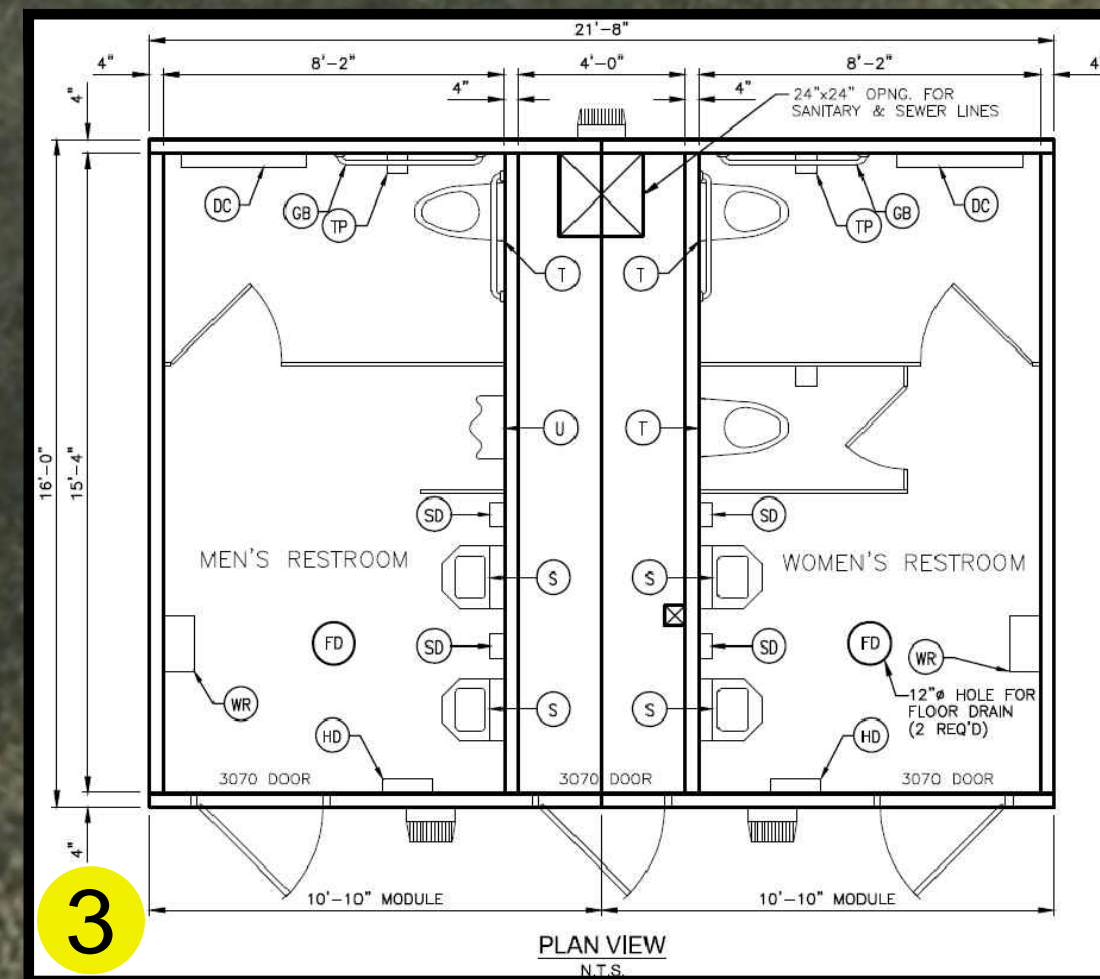

LINN DRIVE

TO COMMUNITY CENTER

LEGEND

- 1. APPROX. 4,500 SQUARE FOOT PLAYGROUND WITH POURED IN PLACE RUBBER SURFACE
- 2. PROPOSED ADULT EXERCISE EQUIPMENT
- 3. PROPOSED PRECAST RESTROOM
- 4. PROPOSED GATED ENTRANCE TO PLAYGROUND
- 5. PROPOSED CONCRETE SIDEWALK ACCESS

NO.	DATE	DESCRIPTION	SURVEYED BY	DRAWN BY	DESIGNED BY	CHECKED BY

BOSWELL ENGINEERING
 EST. 1924
 ENGINEERS - SURVEYORS - PLANNERS - SCIENTISTS
 330 PHILLIPS AVENUE, SOUTH HACKENSACK, N.J. 07606
 TEL: (201) 641-0770 • FAX: (201) 641-1831
 N.J. CERTIFICATE OF AUTHORIZATION NO. 24GA27958000

COMMUNITY CENTER PLAYGROUND IMPROVEMENTS
 CONCEPTUAL PLAN
 TOWNSHIP OF VERONA
 ESSEX COUNTY NEW JERSEY

SURVEYED BY: --	DESIGNED BY: REG	SCALE: 1"=10'	JOB NO. VA-130	DATE: 9/8/23
DRAWN BY: REG	CHECKED BY: PTK			

CADD FILE: VA-130-Concept SHEET 1 OF 1