



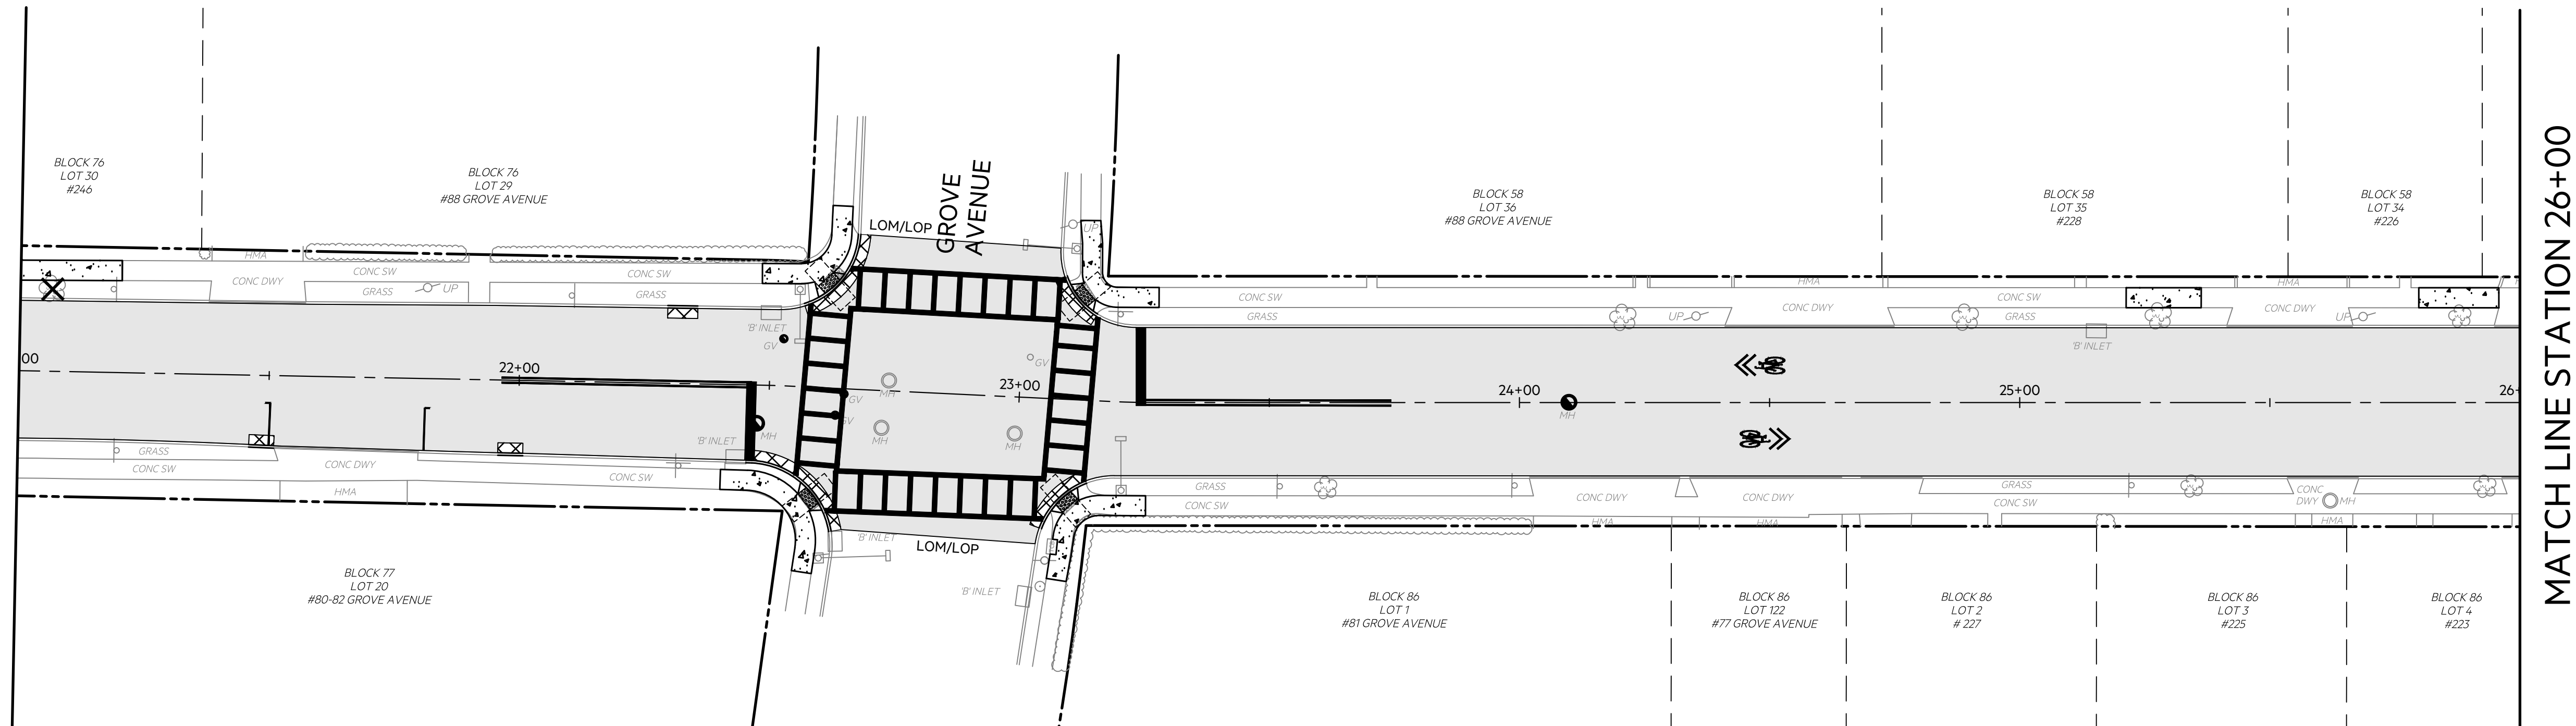


MATCH LINE STATION 26+00

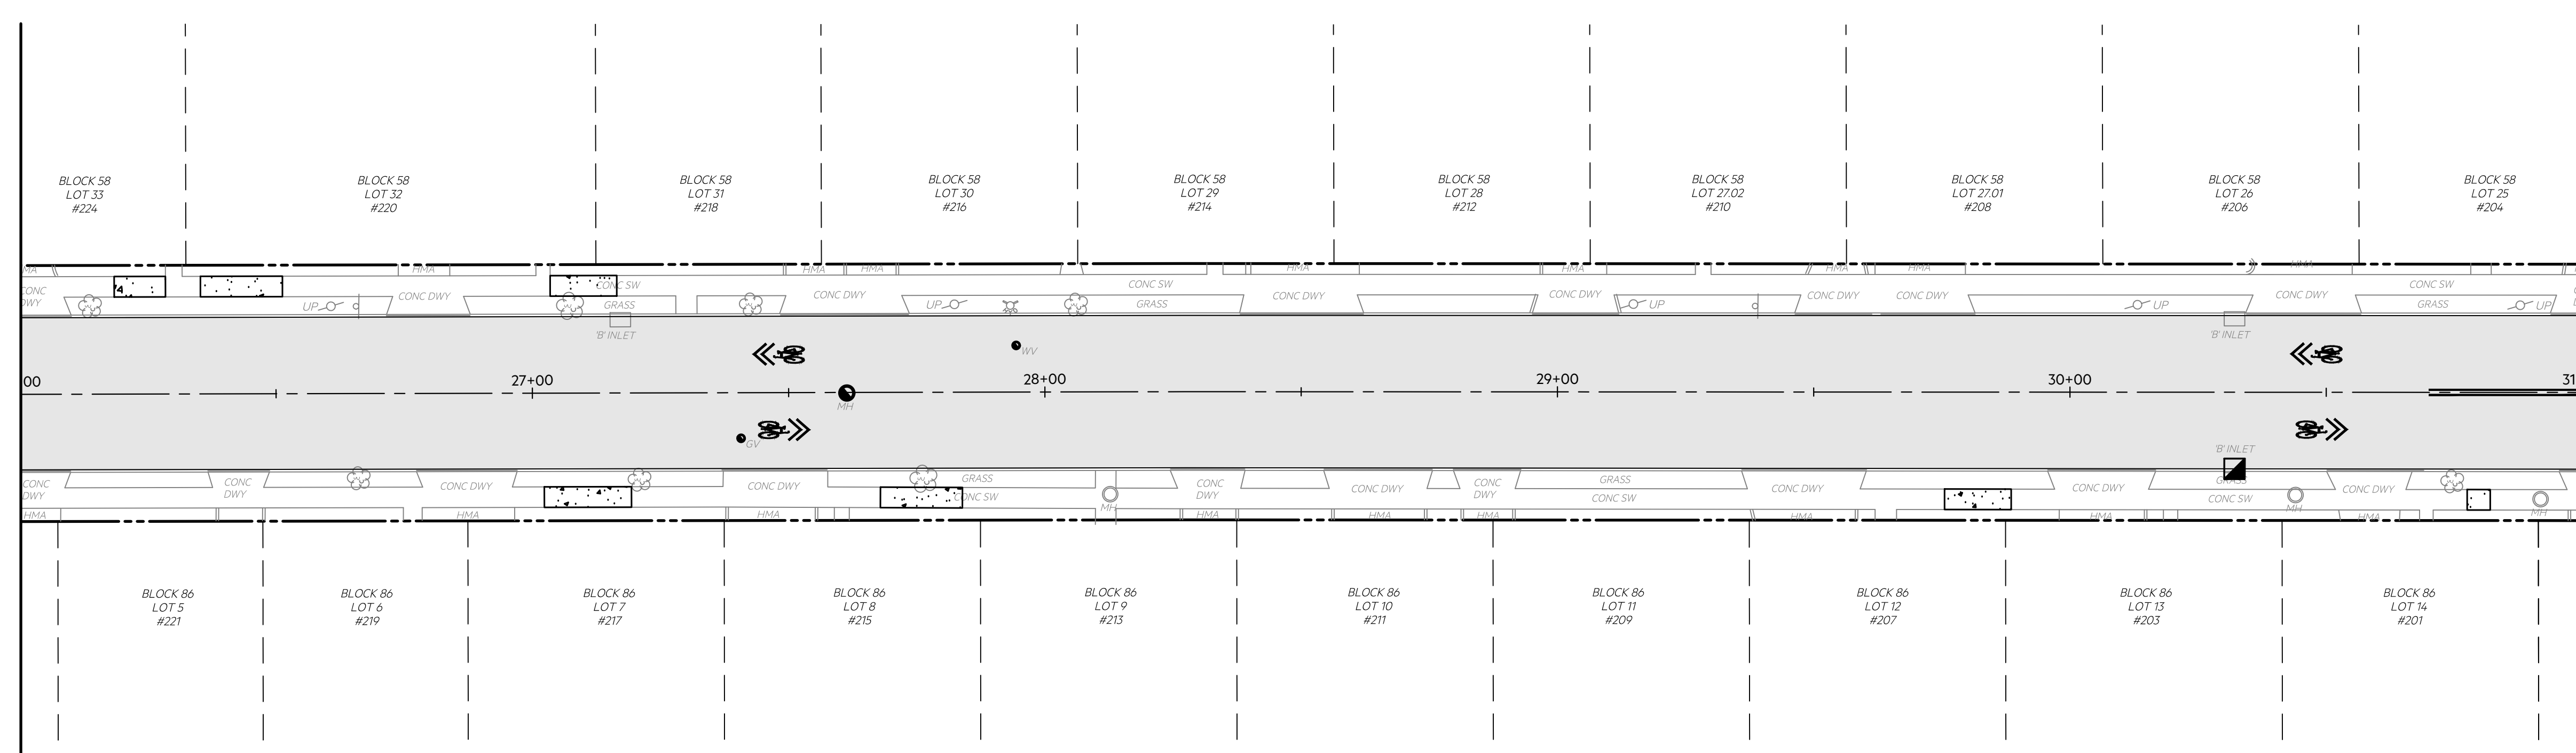

MATCH LINE STATION 26+00

MATCH LINE STATION 31+00
(SEE SHEET X OF #)

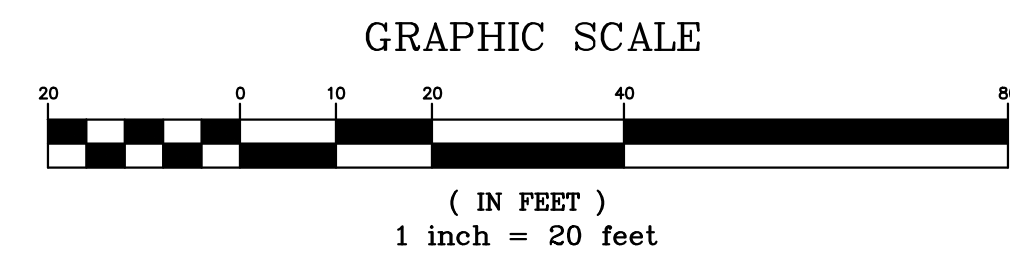[illegible]

RALPH N. DENICOLA

PROFESSIONAL ENGINEER N.J. LIC. 38321


BOSWELL
EST 1924
BOSWELLENGINEERING.COM

LINDEN AVENUE
IMPROVEMENTS PROJECT

CONSTRUCTION PLAN -2-

TOWNSHIP OF VERONA
COUNTY AND STATE HERE

SURVEYED BY: NA	DESIGNED BY: JPD	DATE: 04/01/25	JOB NO.: VA-157
DRAWN BY: JPD	CHECKED BY: ND	SCALE: AS NOTED	SHEET: 5 OF X

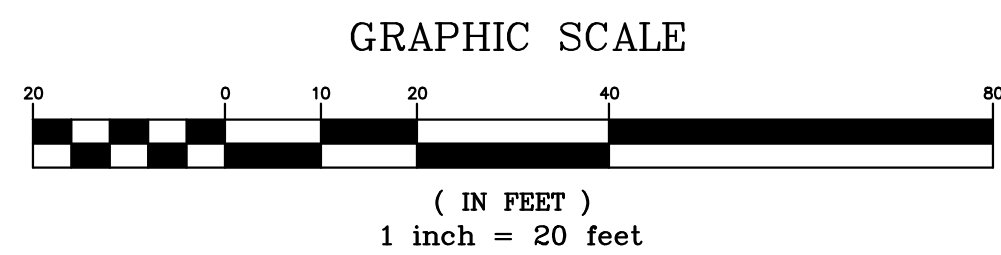



--

PROFESSIONAL ENGINEER N.J. LIC. 38321

330 PHILLIPS AVENUE, SOUTH HACKENSACK, NJ 07606

CONSTRUCTION PLAN -3-

SURVEYED BY: NA	DESIGNED BY: JPD	DATE: 04/01/25	JOB NO.: VA-157
DRAWN BY: JPD	CHECKED BY: ND	SCALE: AS NOTED	SHEET: 6 OF X

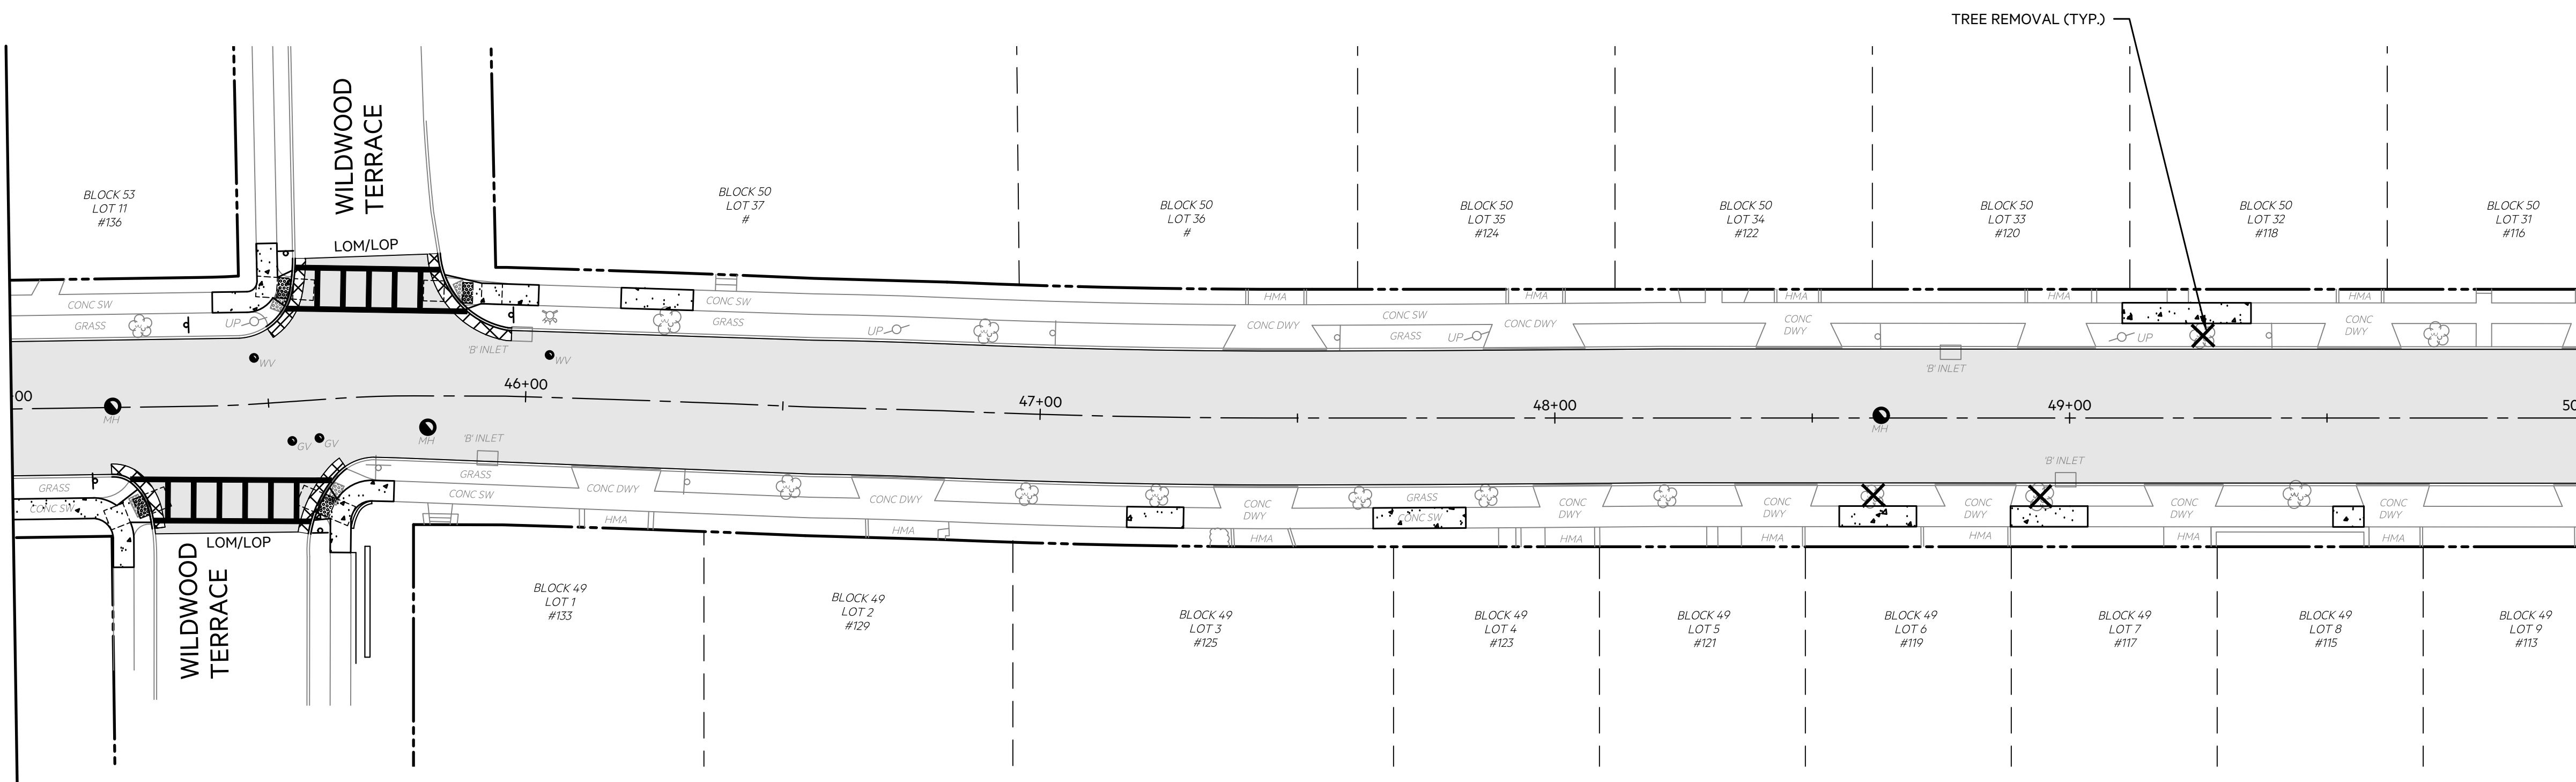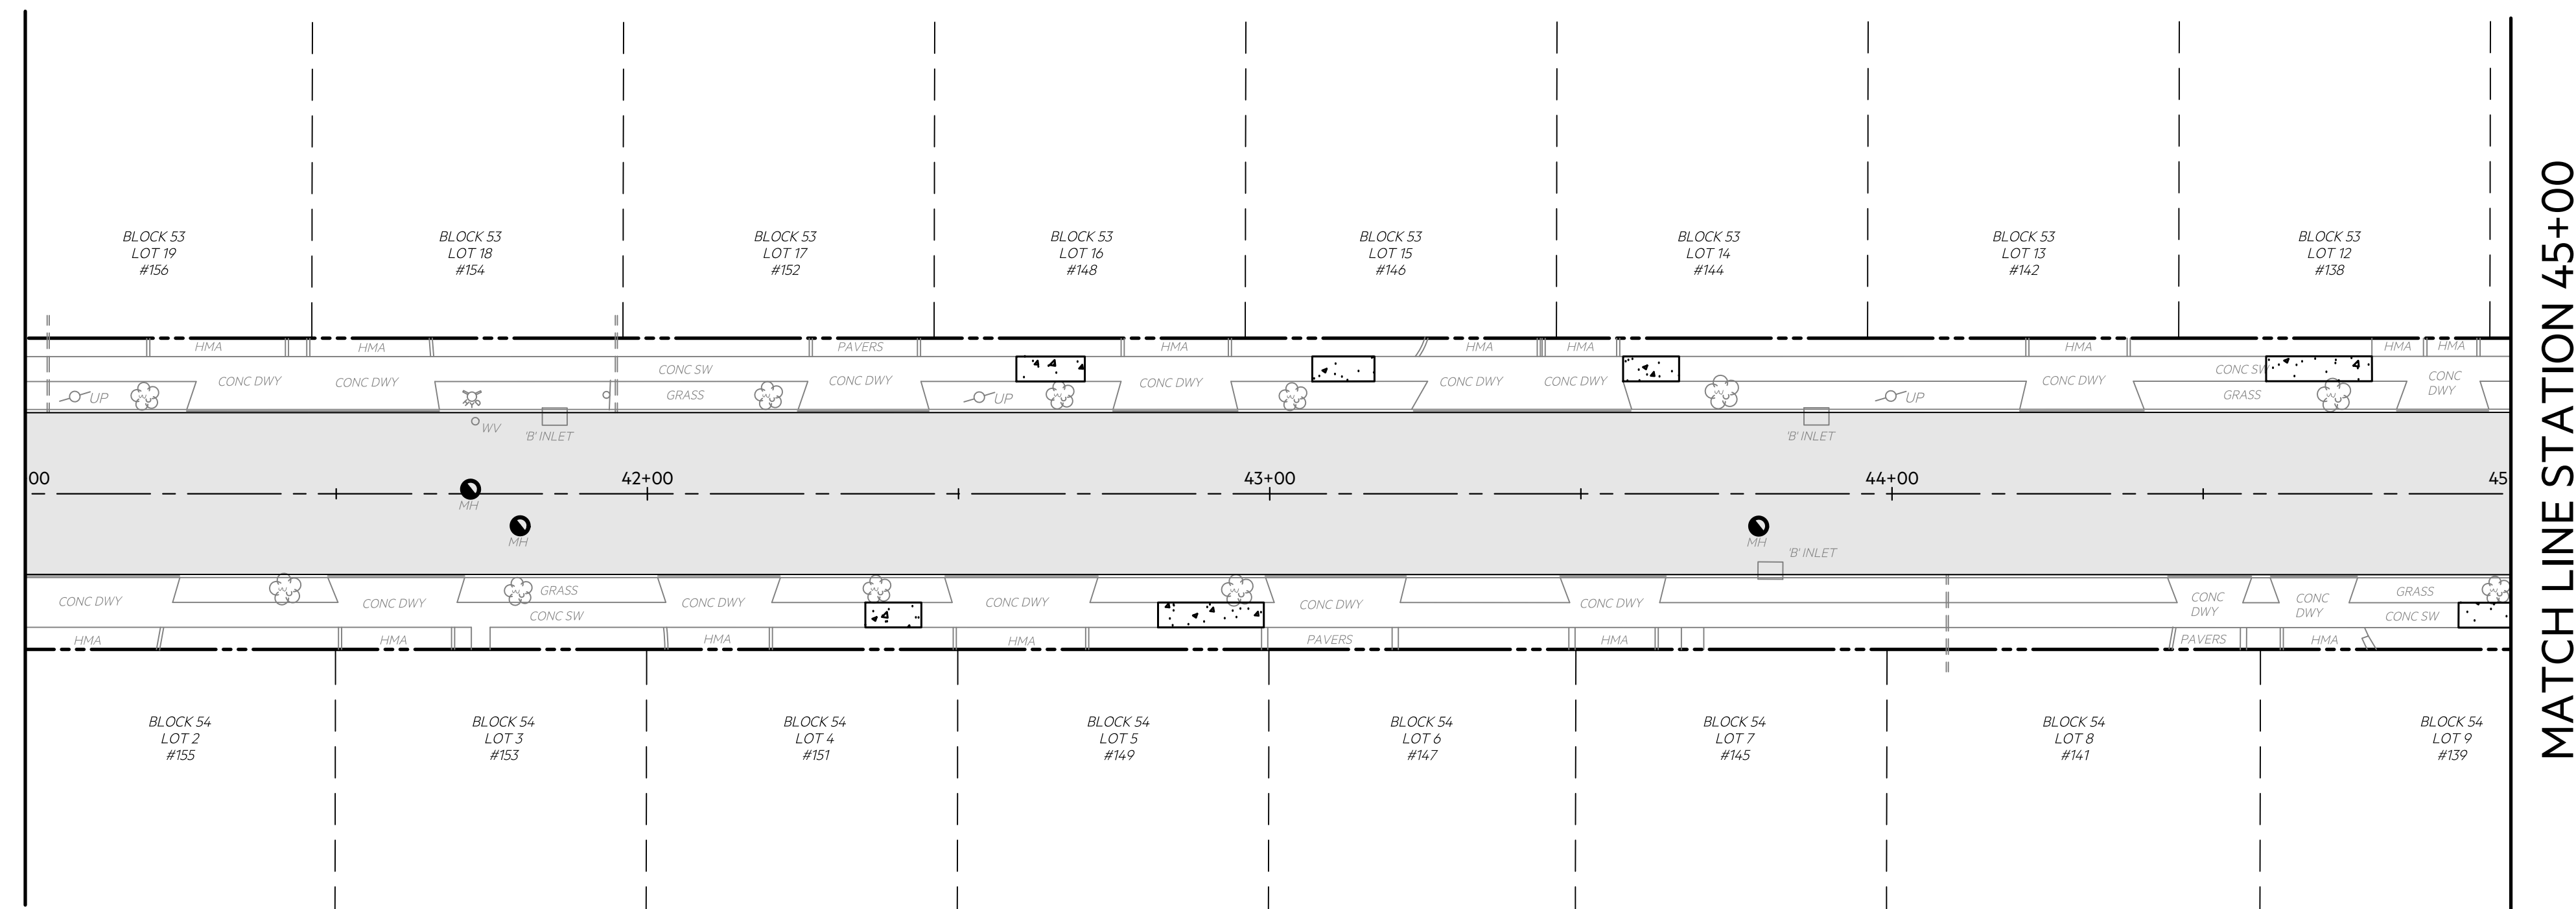[illegible]

PROFESSIONAL ENGINEER N.J. LIC. 38321


330 PHILLIPS AVENUE, SOUTH HACKENSACK, NJ 07606




SOUTH HACKENSACK, NJ 201 641 0770	CHESTER, NJ 908 879 6209	HOPEWELL, NJ 609 466 0002	ALBANY, NY 518 436 6310	POUGHKEEPSIE, NY 914 682 5900
--------------------------------------	-----------------------------	------------------------------	----------------------------	----------------------------------

N.J. CERTIFICATE OF AUTHORIZATION No. 24G427958000

CONSTRUCTION PLAN -4-

SURVEYED BY: NA	DESIGNED BY: JPD	DATE: 04/01/25	JOB NO.: VA-157
DRAWN BY: JPD	CHECKED BY: ND	SCALE: AS NOTED	SHEET: 7 OF X

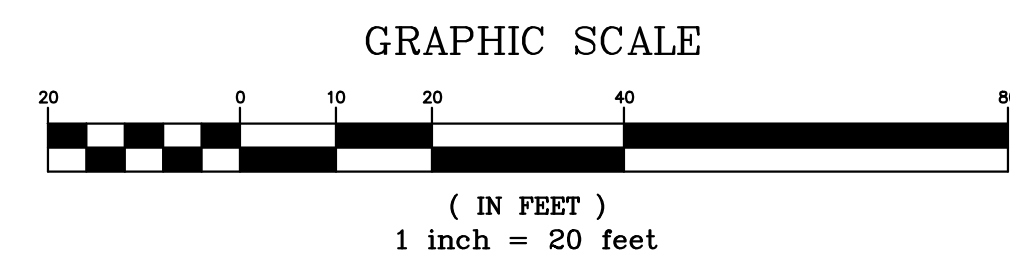

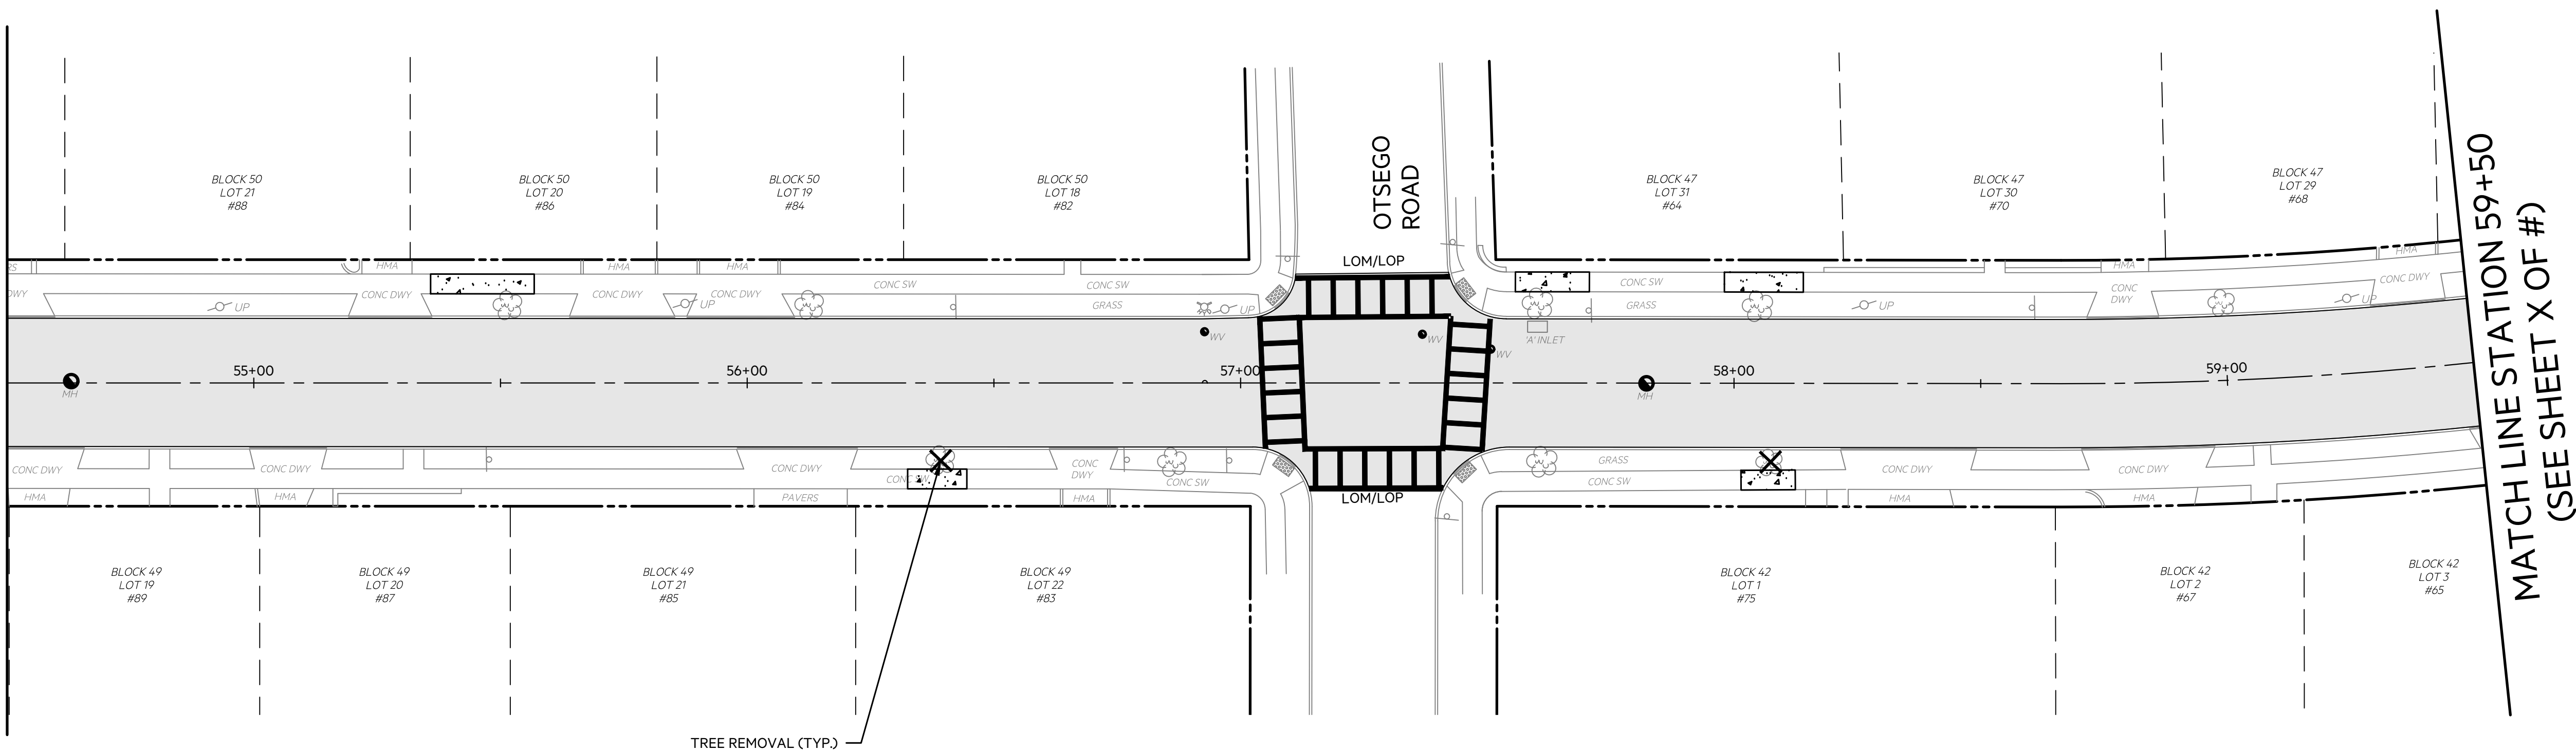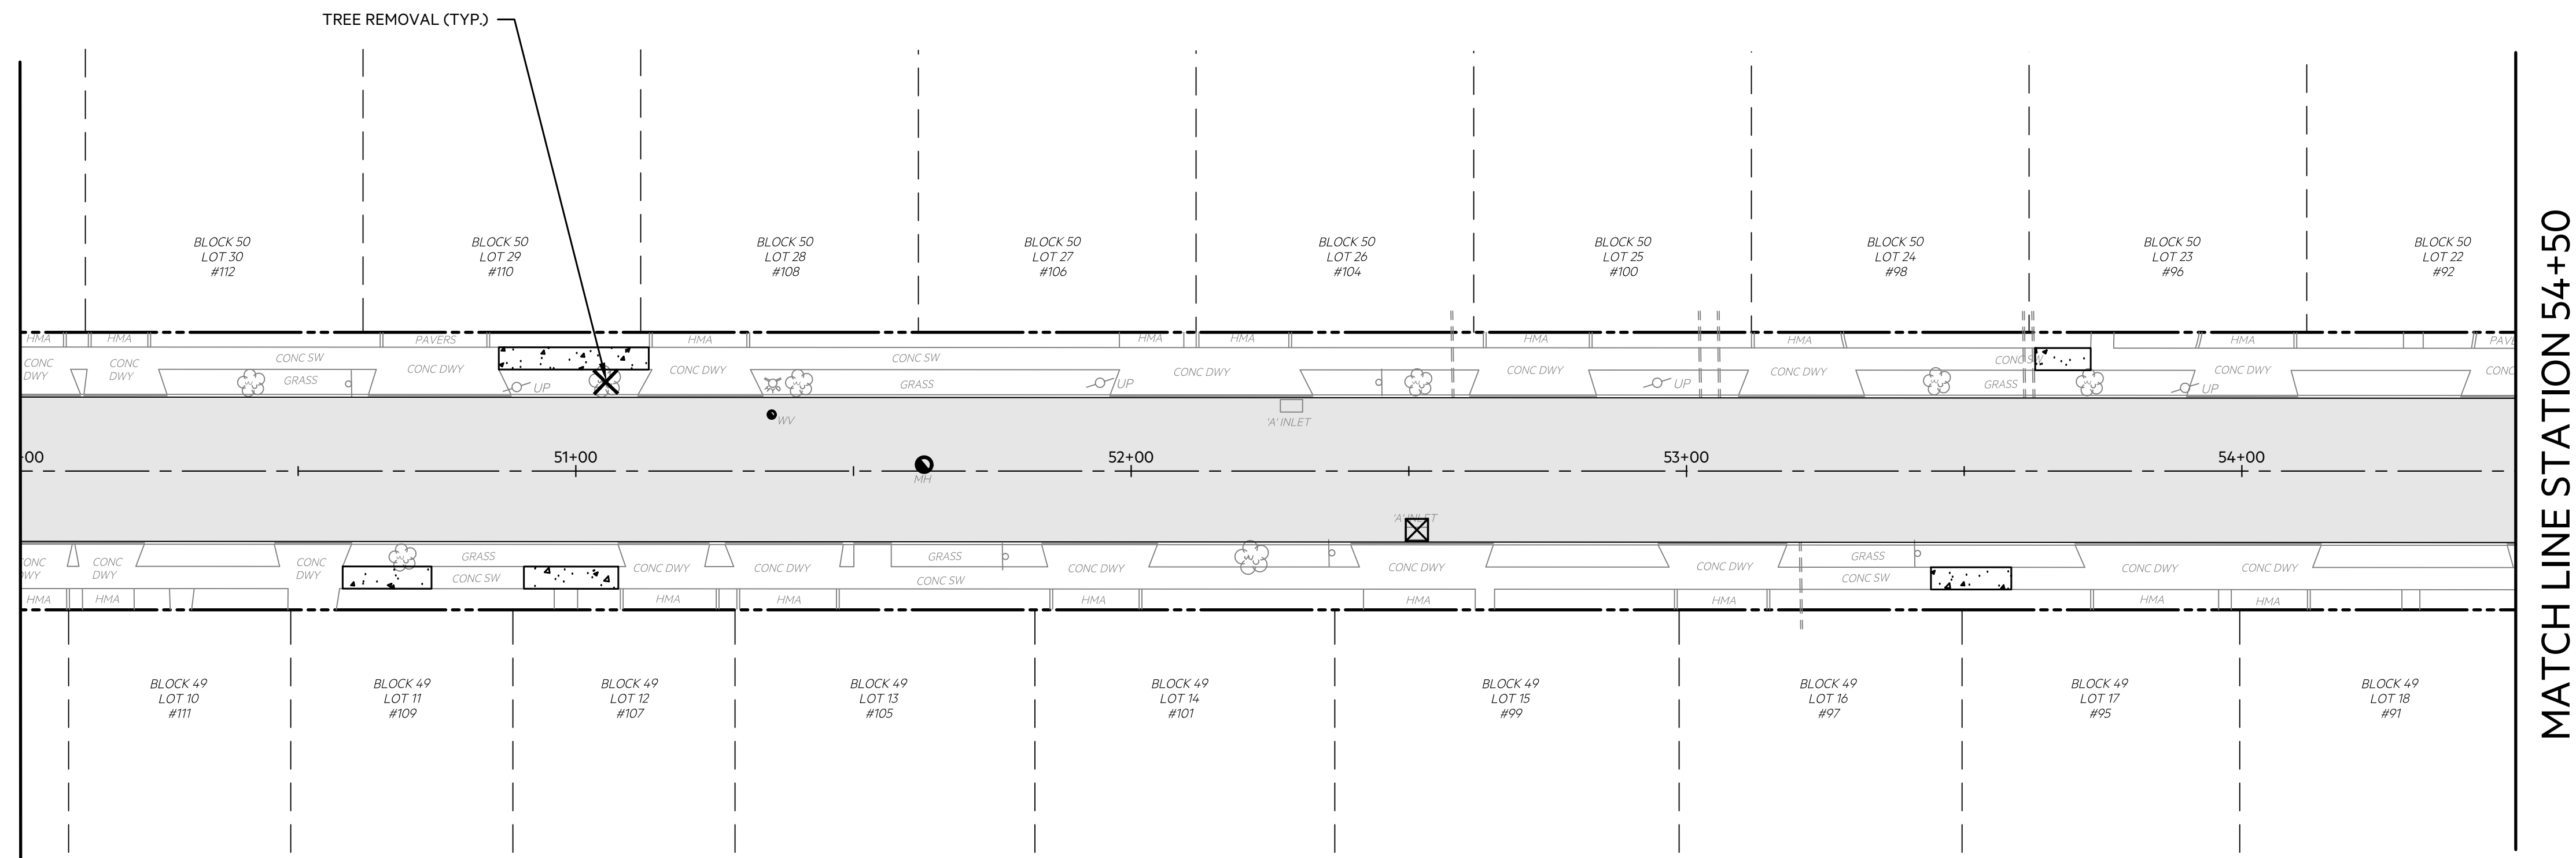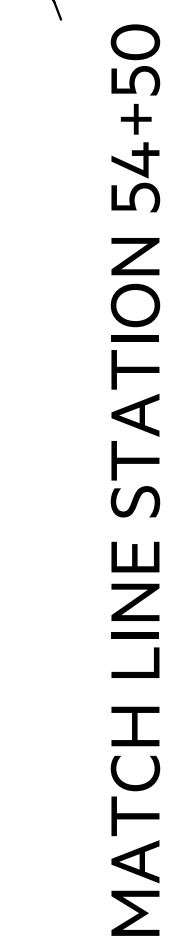[illegible]


PROFESSIONAL ENGINEER N.J. LIC. 38321


BOSWELL
EST 1924
BOSWELLENGINEERING.COM

CONSTRUCTION PLAN -5-

TOWNSHIP OF VERONA
COUNTY AND STATE HERE


SURVEYED BY: NA	DESIGNED BY: JPD	DATE: 04/01/25	JOB NO.: VA-157
DRAWN BY: JPD	CHECKED BY: ND	SCALE: AS NOTED	SHEET: 8 OF X

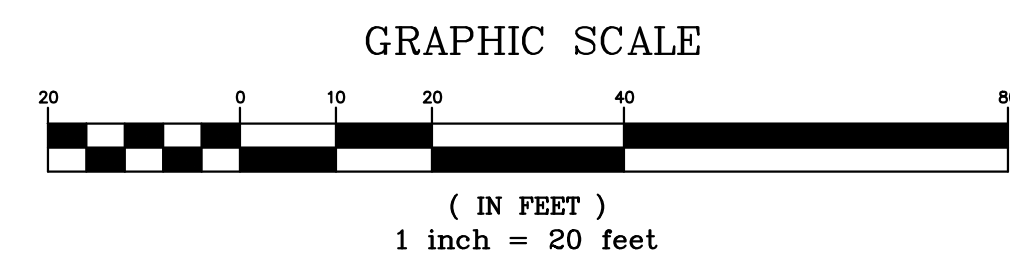

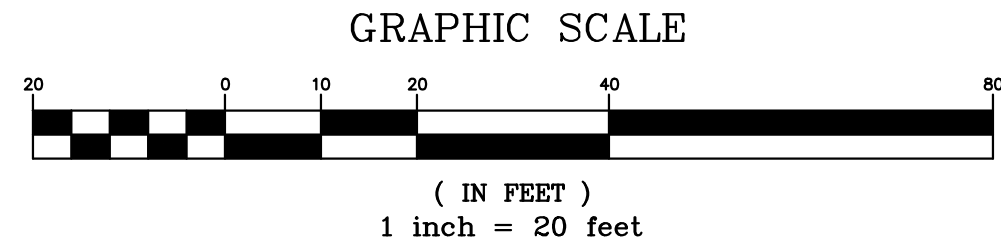

RALPH N. DENICOLA
PROFESSIONAL ENGINEER N.J. LIC. 38321

LINDEN AVENUE IMPROVEMENTS PROJECT CONSTRUCTION PLAN -6- TOWNSHIP OF VERONA COUNTY AND STATE HERE			
SURVEYED BY: NA	DESIGNED BY: JPD	DATE: 04/01/25	JOB NO.: VA-157
DRAWN BY: JPD	CHECKED BY: ND	SCALE: AS NOTED	SHEET: 9 OF X

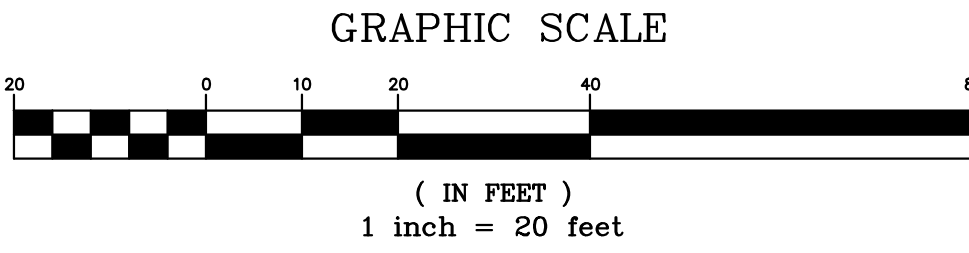

RALPH N. DENICOLA

PROFESSIONAL ENGINEER N.J. LIC. 38321

LINDEN AVENUE
IMPROVEMENTS PROJECT

CONSTRUCTION PLAN -7-

TOWNSHIP OF VERONA
COUNTY AND STATE HERE

Copyright © 2025 by Boswell Engineering, Inc. All rights reserved. No part of these drawings may be reproduced, stored in a retrieval system, or transmitted in any form or by any means, electronic, mechanical, photocopying, recording, or otherwise, without the prior written permission of Boswell Engineering, Inc.