


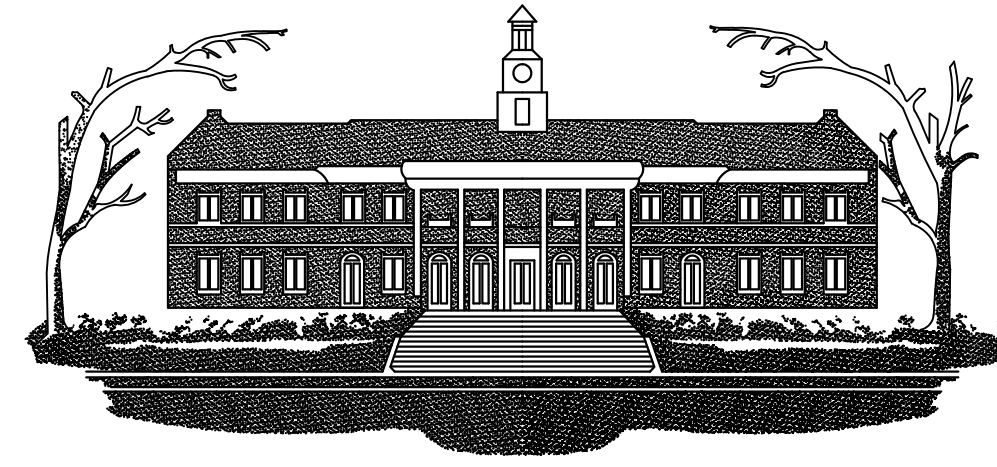

TAX MAP

TOWNSHIP OF VERONA ESSEX COUNTY, NEW JERSEY 2020

KEVIN RYAN
MAYOR

MATTHEW CAVALLO
TOWNSHIP MANAGER

JAMES M. HELB, P.E., P.L.S., P.P.
TOWNSHIP ENGINEER
N.J. LICENCE No. 24272

KEY MAP

REVISIONS				
DATE	BY	LIC.NO	SHEET	BLOCK
12/2019	ED CLAY	34842		

I HEREBY CERTIFY THAT THIS MAP HAS BEEN REVISED UNDER MY IMMEDIATE SUPERVISION, AND COMPLIES WITH THE LAWS OF THE STATE OF NEW JERSEY.



ED CLAY, PROFESSIONAL LAND SURVEYOR
N.J. LICENSE NO. 34842

12-10-2019

DATE

NOTES

- 1- THE AREAS, BOUNDARIES AND DIMENSIONS SHOWN ON THIS TAX MAP ARE DERIVED FROM GROUND SURVEYS, AERIAL SURVEYS, AND RECORDED PLANS, MAPS, DEEDS, AND WILLS AND ARE TO BE USED FOR ASSESSMENT PURPOSES ONLY.
- 2- THIS IS A DIGITIZED COPY OF THE TAX MAP PREPARED BY CASEY & KELLER INC. AND DATED JAN 1, 1983. THE APPROVED ORIGINAL IS ON FILE IN THE OFFICE OF THE ENGINEER.

LEGEND

KEY SHEET

5 DETAIL SHEET NUMBER

101 BLOCK NUMBER

--- SHEET LIMIT

--- BLOCK LIMIT

--- TOWNSHIP BOUNDARY

DETAIL SHEET

101 BLOCK NUMBER

2 LOT NUMBER

I HEREBY CERTIFY THAT THIS MAP AND THE SURVEY HAS BEEN MADE UNDER MY IMMEDIATE SUPERVISION, AND COMPLIES WITH THE LAWS OF THE STATE OF NEW JERSEY.

JAMES M. HELB, P.E., P.L.S., P.P. NO. 24272 DATE & SEAL

THIS TAX MAP SUPERSEDES THE TAX MAP APPROVED MAY 2, 2008

TAX MAP
TOWNSHIP OF VERONA
ESSEX COUNTY, NEW JERSEY

SCALE 1"=500' JANUARY 1, 2017

PREPARED BY
JAMES M. HELB, P.E., P.L.S., P.P.
NEW JERSEY LICENSE NO. 24272
TOWNSHIP ENGINEER
10 COMMERCE COURT
VERONA, NJ 07044

TO SHOW CONDITIONS AS OF DECEMBER 2019

THIS MAP HAS BEEN GIVEN A FORMAL CERTIFICATION DIVISION OF TAXATION ON NOVEMBER 27, 2015, SIGNED BY JUDY P. MILLER AND TIFFANY A. FIELDS AND ASSIGNED SERIAL NUMBER 1067


KEY MAP

JMH	24272	1-1-2013	BLOCK & LOT REVISIONS
PLS	LICENSE	DATE	REVISION

SHEET 00

SHEET 00


SHEET 00

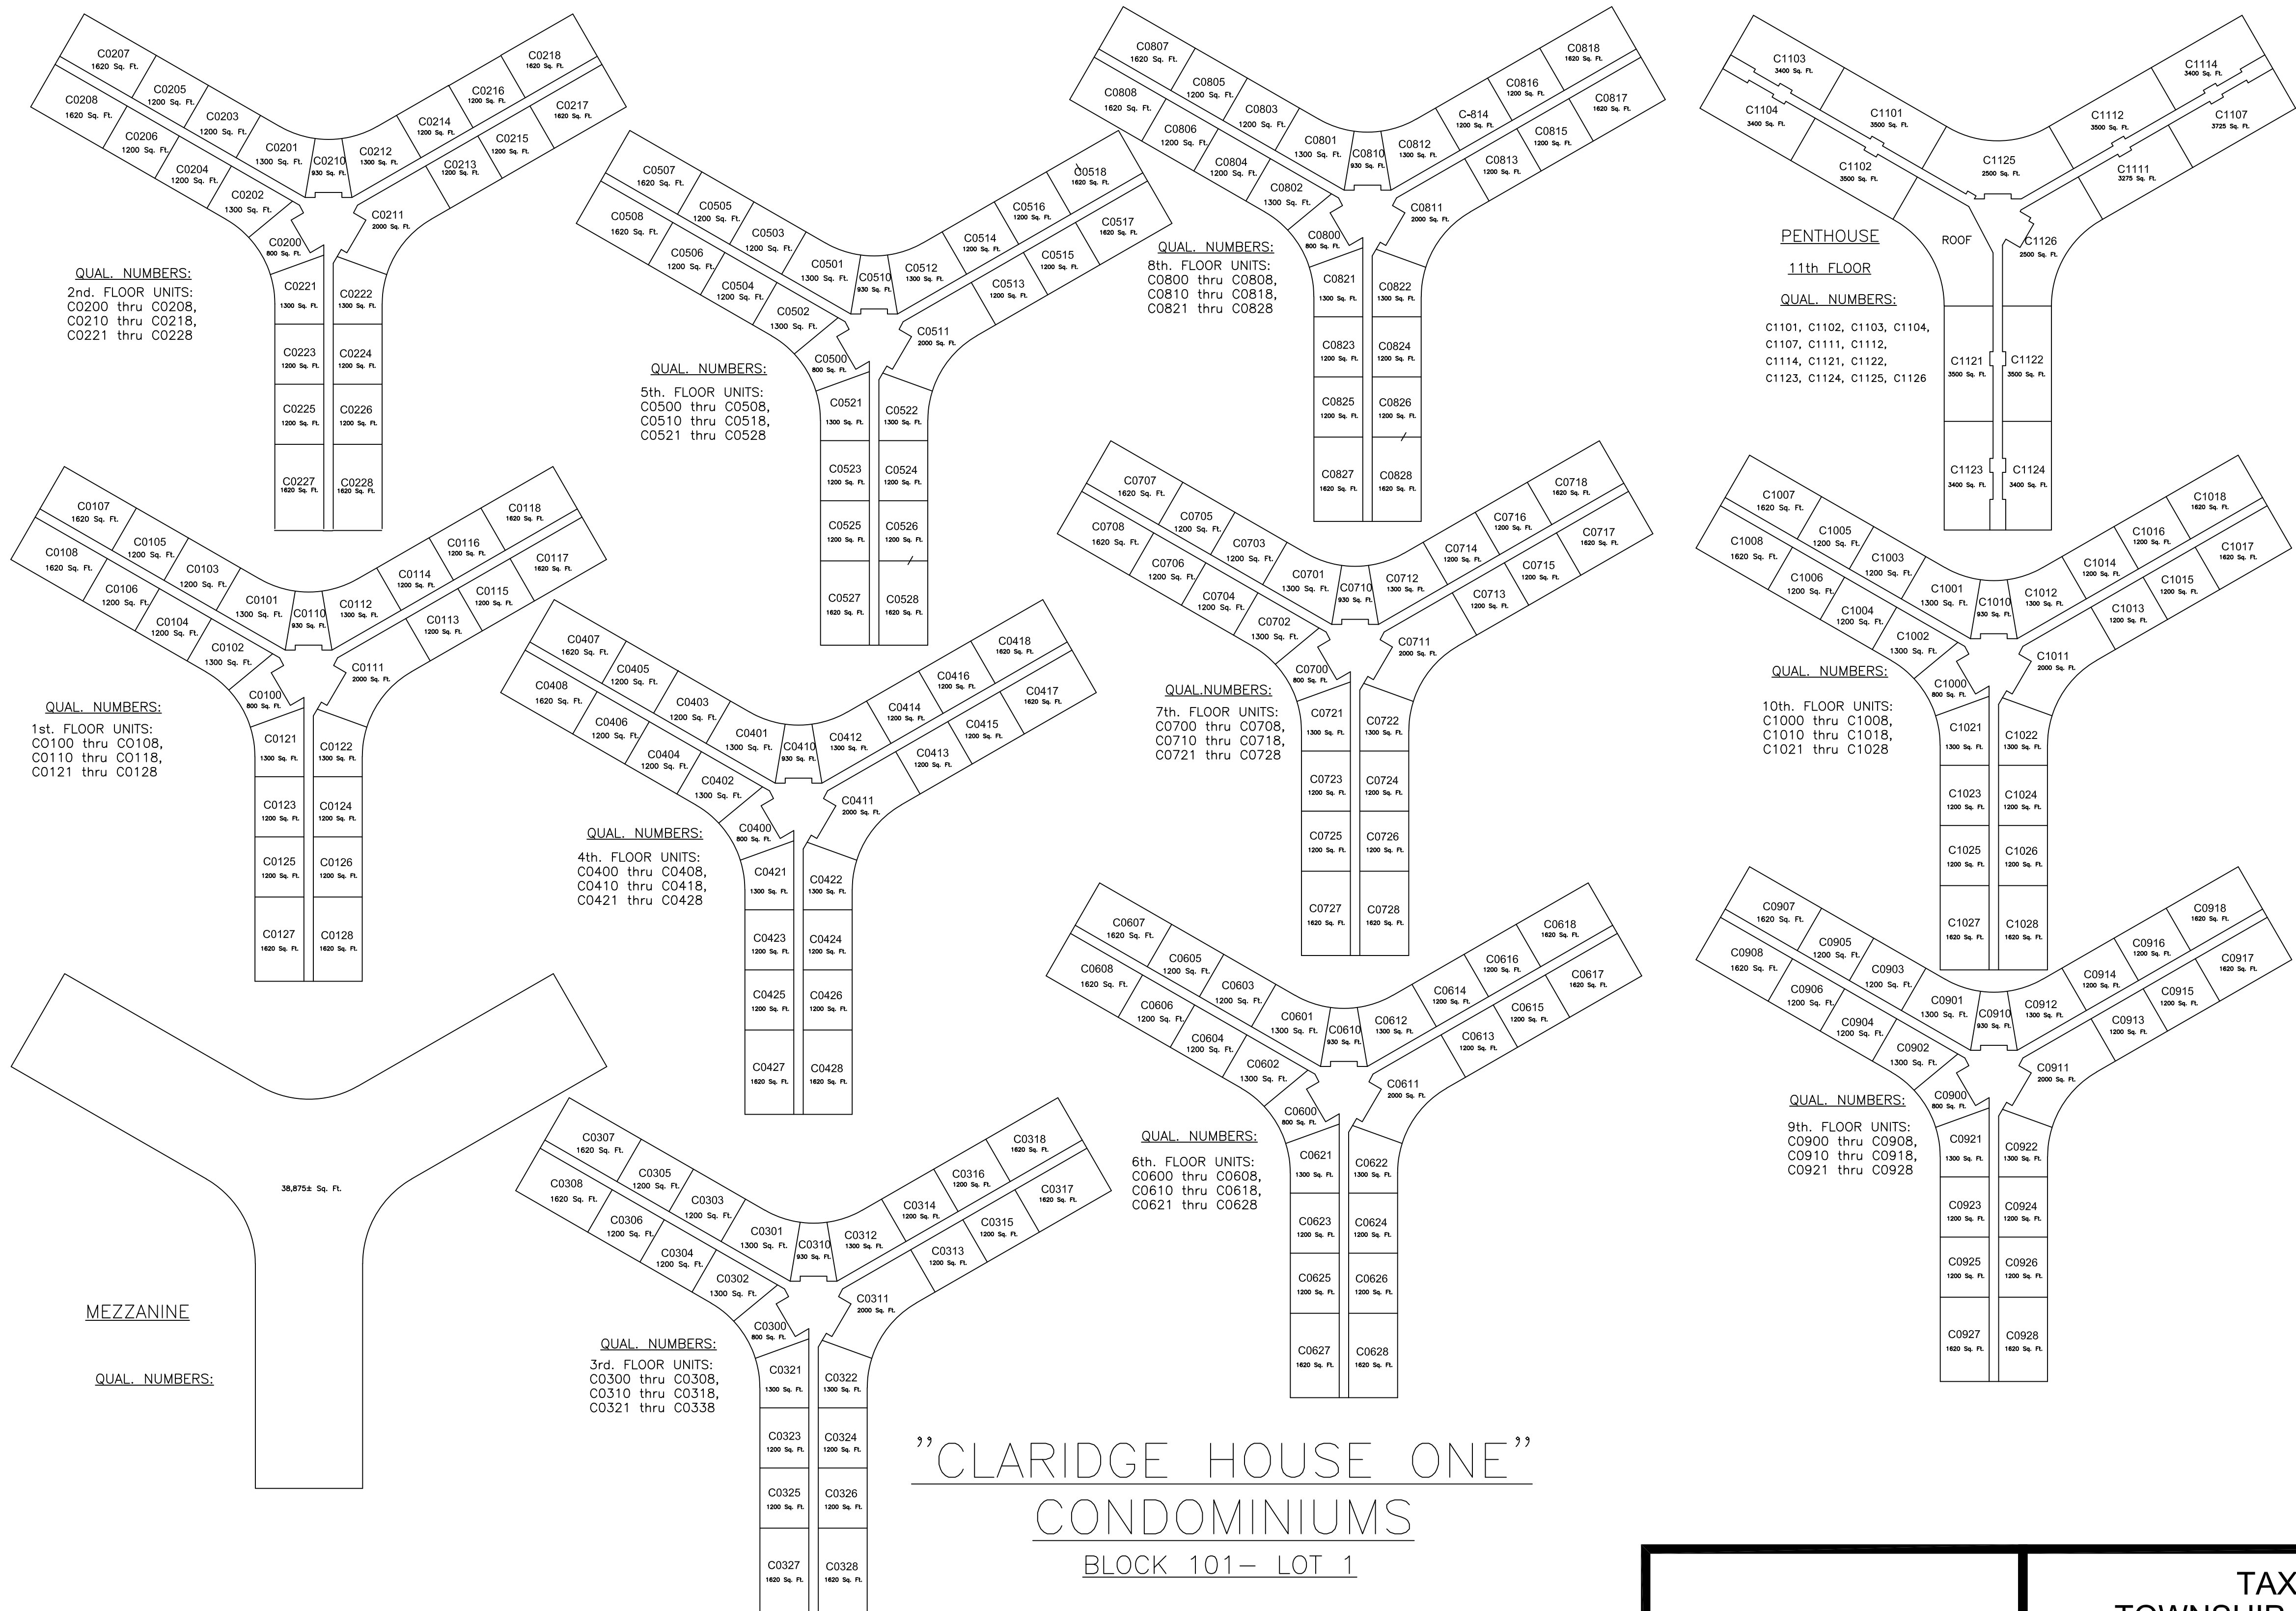


SHEET 00

THIS MAP HAS BEEN GIVEN A
FORMAL CERTIFICATION BY THE
DIVISION OF TAXATION ON
NOVEMBER 27, 2015. SIGNED BY
JUDY P. MILLER AND
TIFFANY A. FIELDS
ASSIGNED SERIAL NUMBER 1067

TAX MAP
TOWNSHIP OF VERONA
ESSEX COUNTY, NEW JERSEY
SCALE: 1" = 50'
JANUARY 1, 2017
PREPARED BY
JAMES M. HELB, P.E., P.L.S., P.P.
NEW JERSEY LICENSE NO. 24272
TOWNSHIP ENGINEER
10 COMMERCE COURT
VERONA, NJ 07044
TO SHOW CONDITIONS AS OF DECEMBER 2019

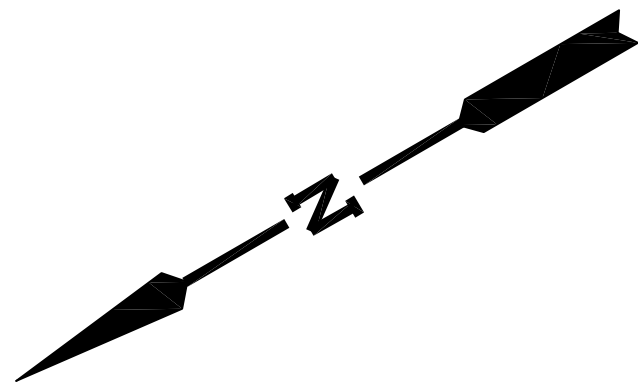

”KIPS RIDGE”
CONDOMINIUMS
BLOCK 108

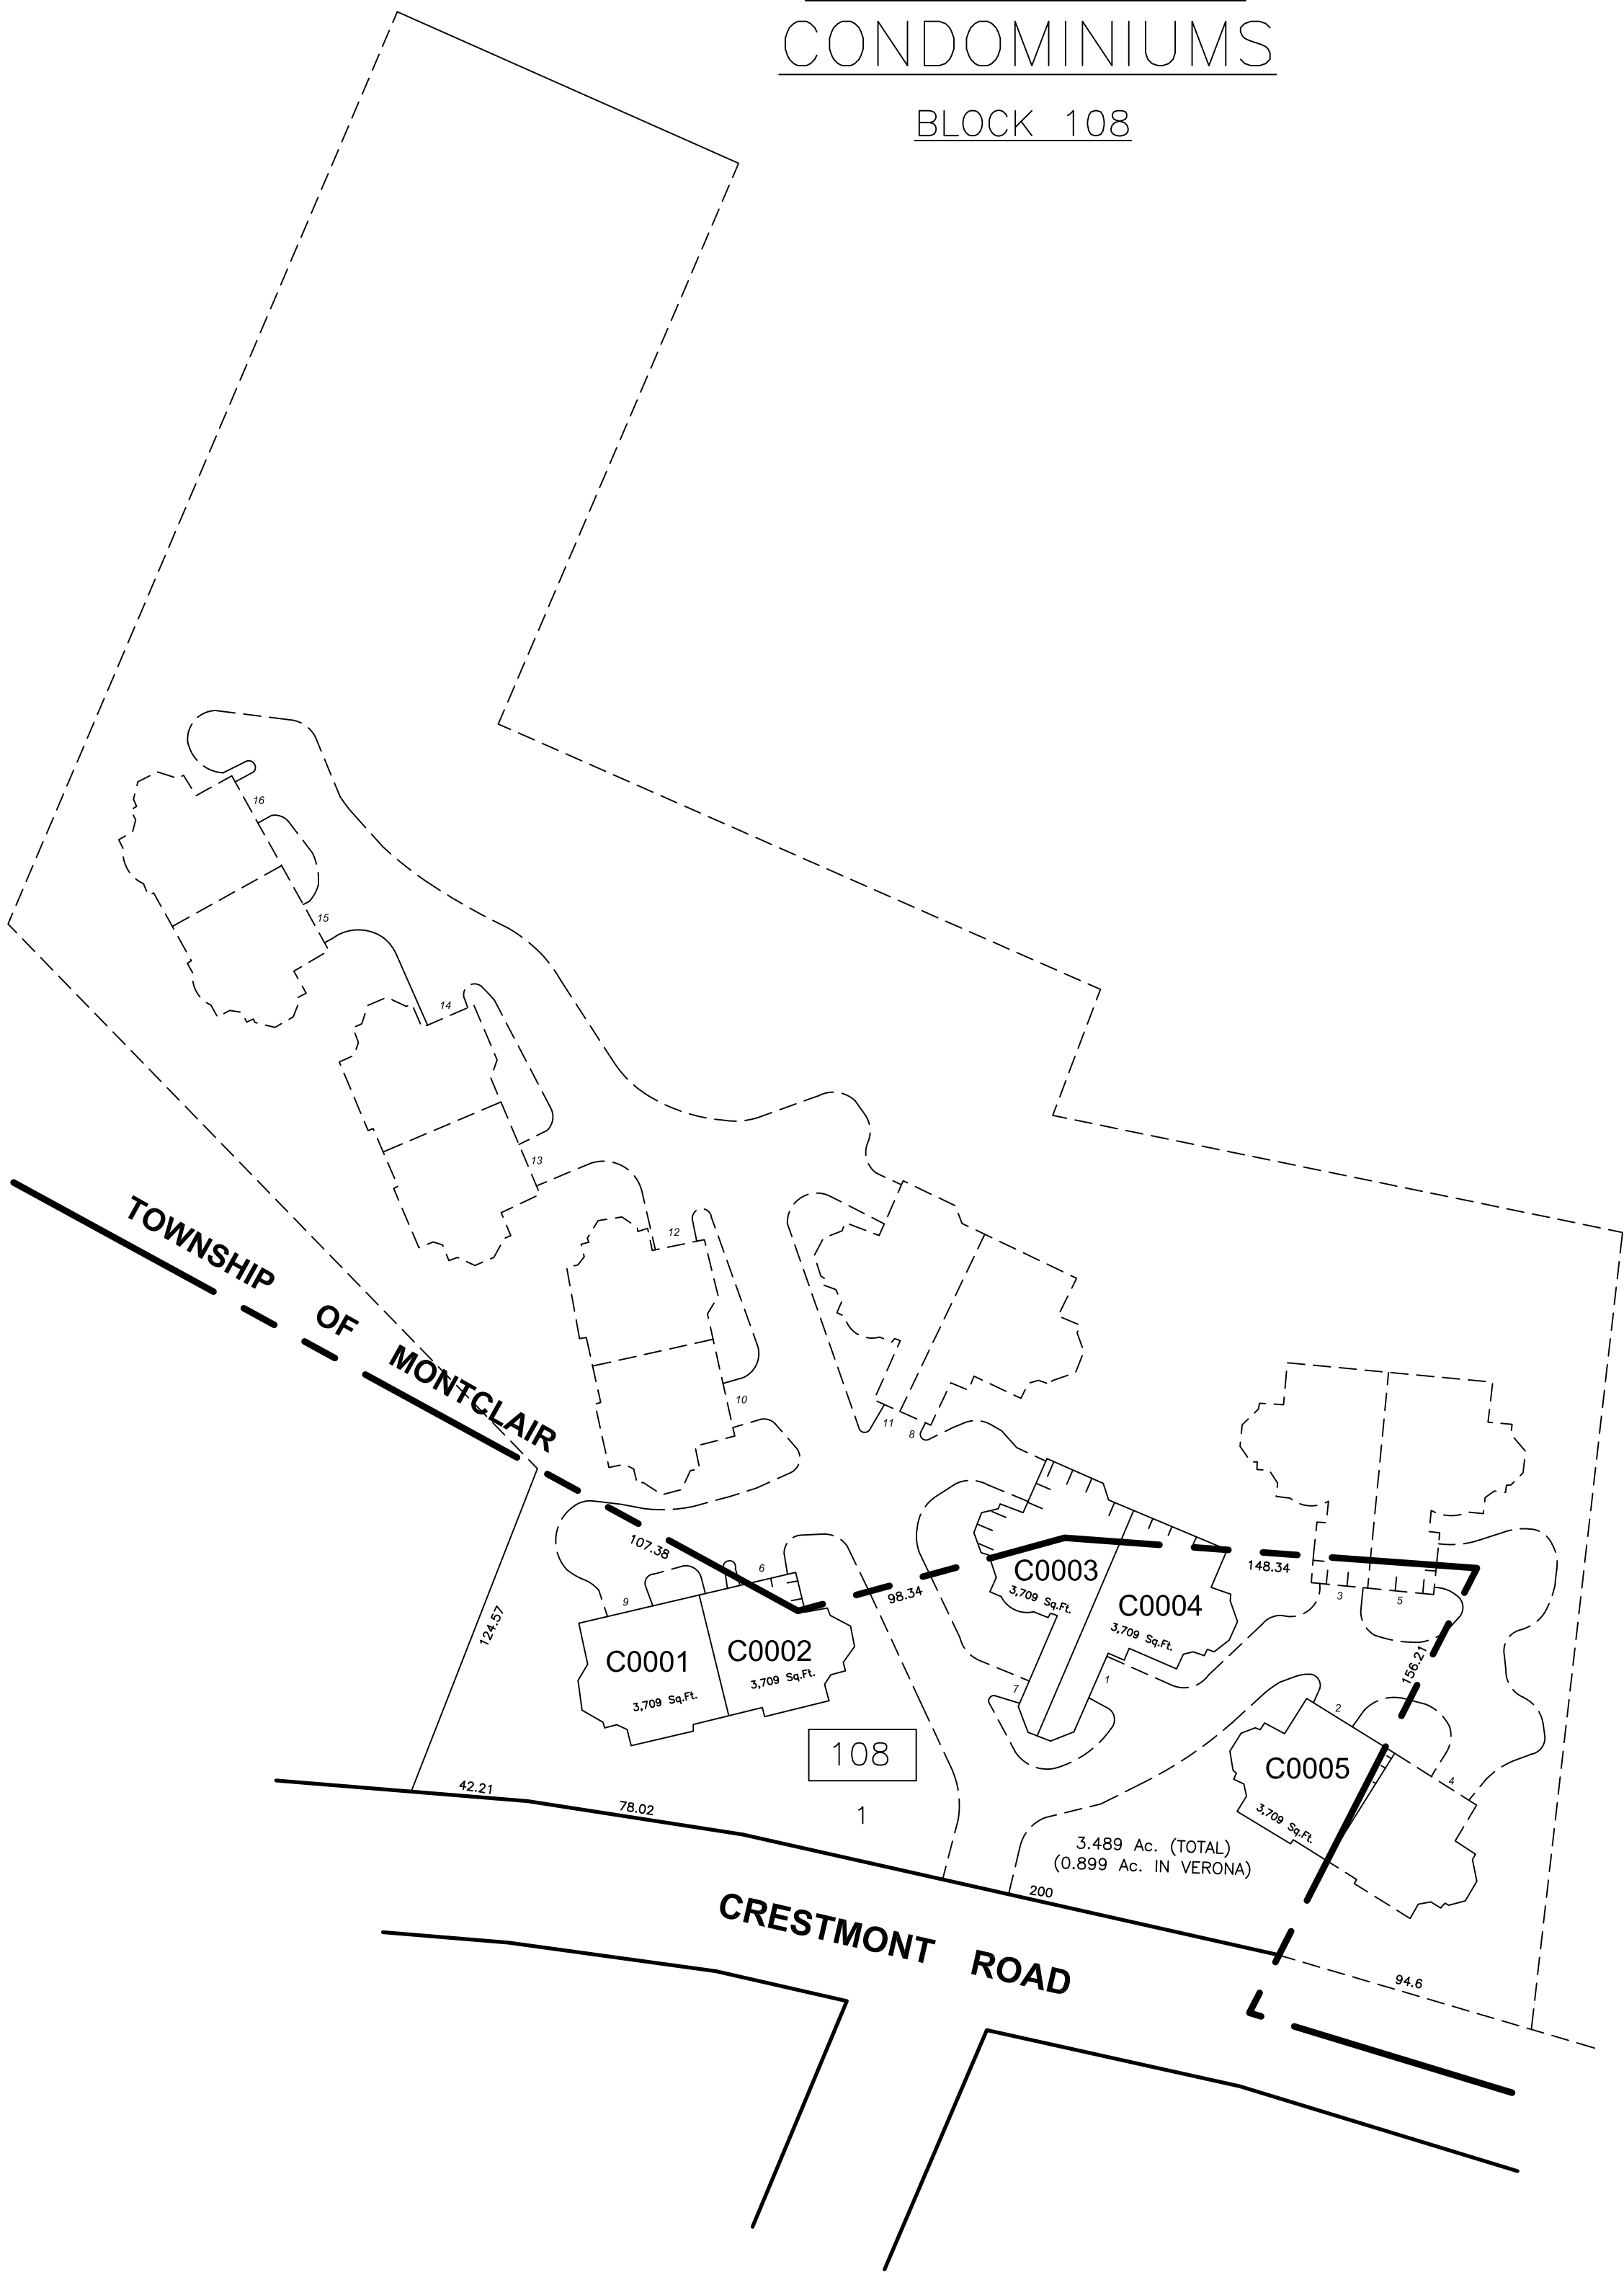

THIS IS A DIGITIZED COPY OF THE TAX MAP
PREPARED BY CASEY & KELLER INC. AND
DATED JAN 1, 1983. THE APPROVED ORIGINAL
IS ON FILE IN THE OFFICE OF THE ENGINEER.


TAX MAP
TOWNSHIP OF VERONA
ESSEX COUNTY, NEW JERSEY

SCALE 1"=50' JANUARY 1, 2017
PREPARED BY
JAMES M. HELB, P.E., P.L.S., P.P.
NEW JERSEY LICENSE NO. 24272
TOWNSHIP ENGINEER
10 COMMERCE COURT
VERONA, NJ 07044


THIS MAP HAS BEEN GIVEN A
FORMAL CERTIFICATION DIVISION
OF TAXATION ON NOVEMBER 27,
2015, SIGNED BY JUDY P. MILLER
AND TIFFANY A. FIELDS AND
ASSIGNED SERIAL NUMBER 1067

TO SHOW CONDITIONS AS OF DECEMBER 2019

JMH	24272	1-1-2013	BLOCK & LOT REVISIONS
JMH	24272	1-2-2008	BLOCK 212.04 CREATED
PLS	LICENSE	DATE	REVISION

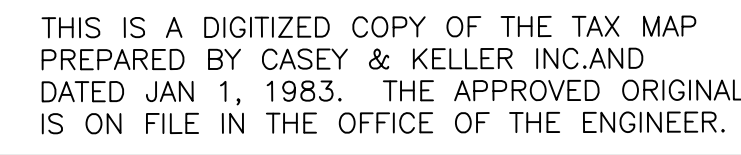

PLS	LICENSE	DATE	REVISION

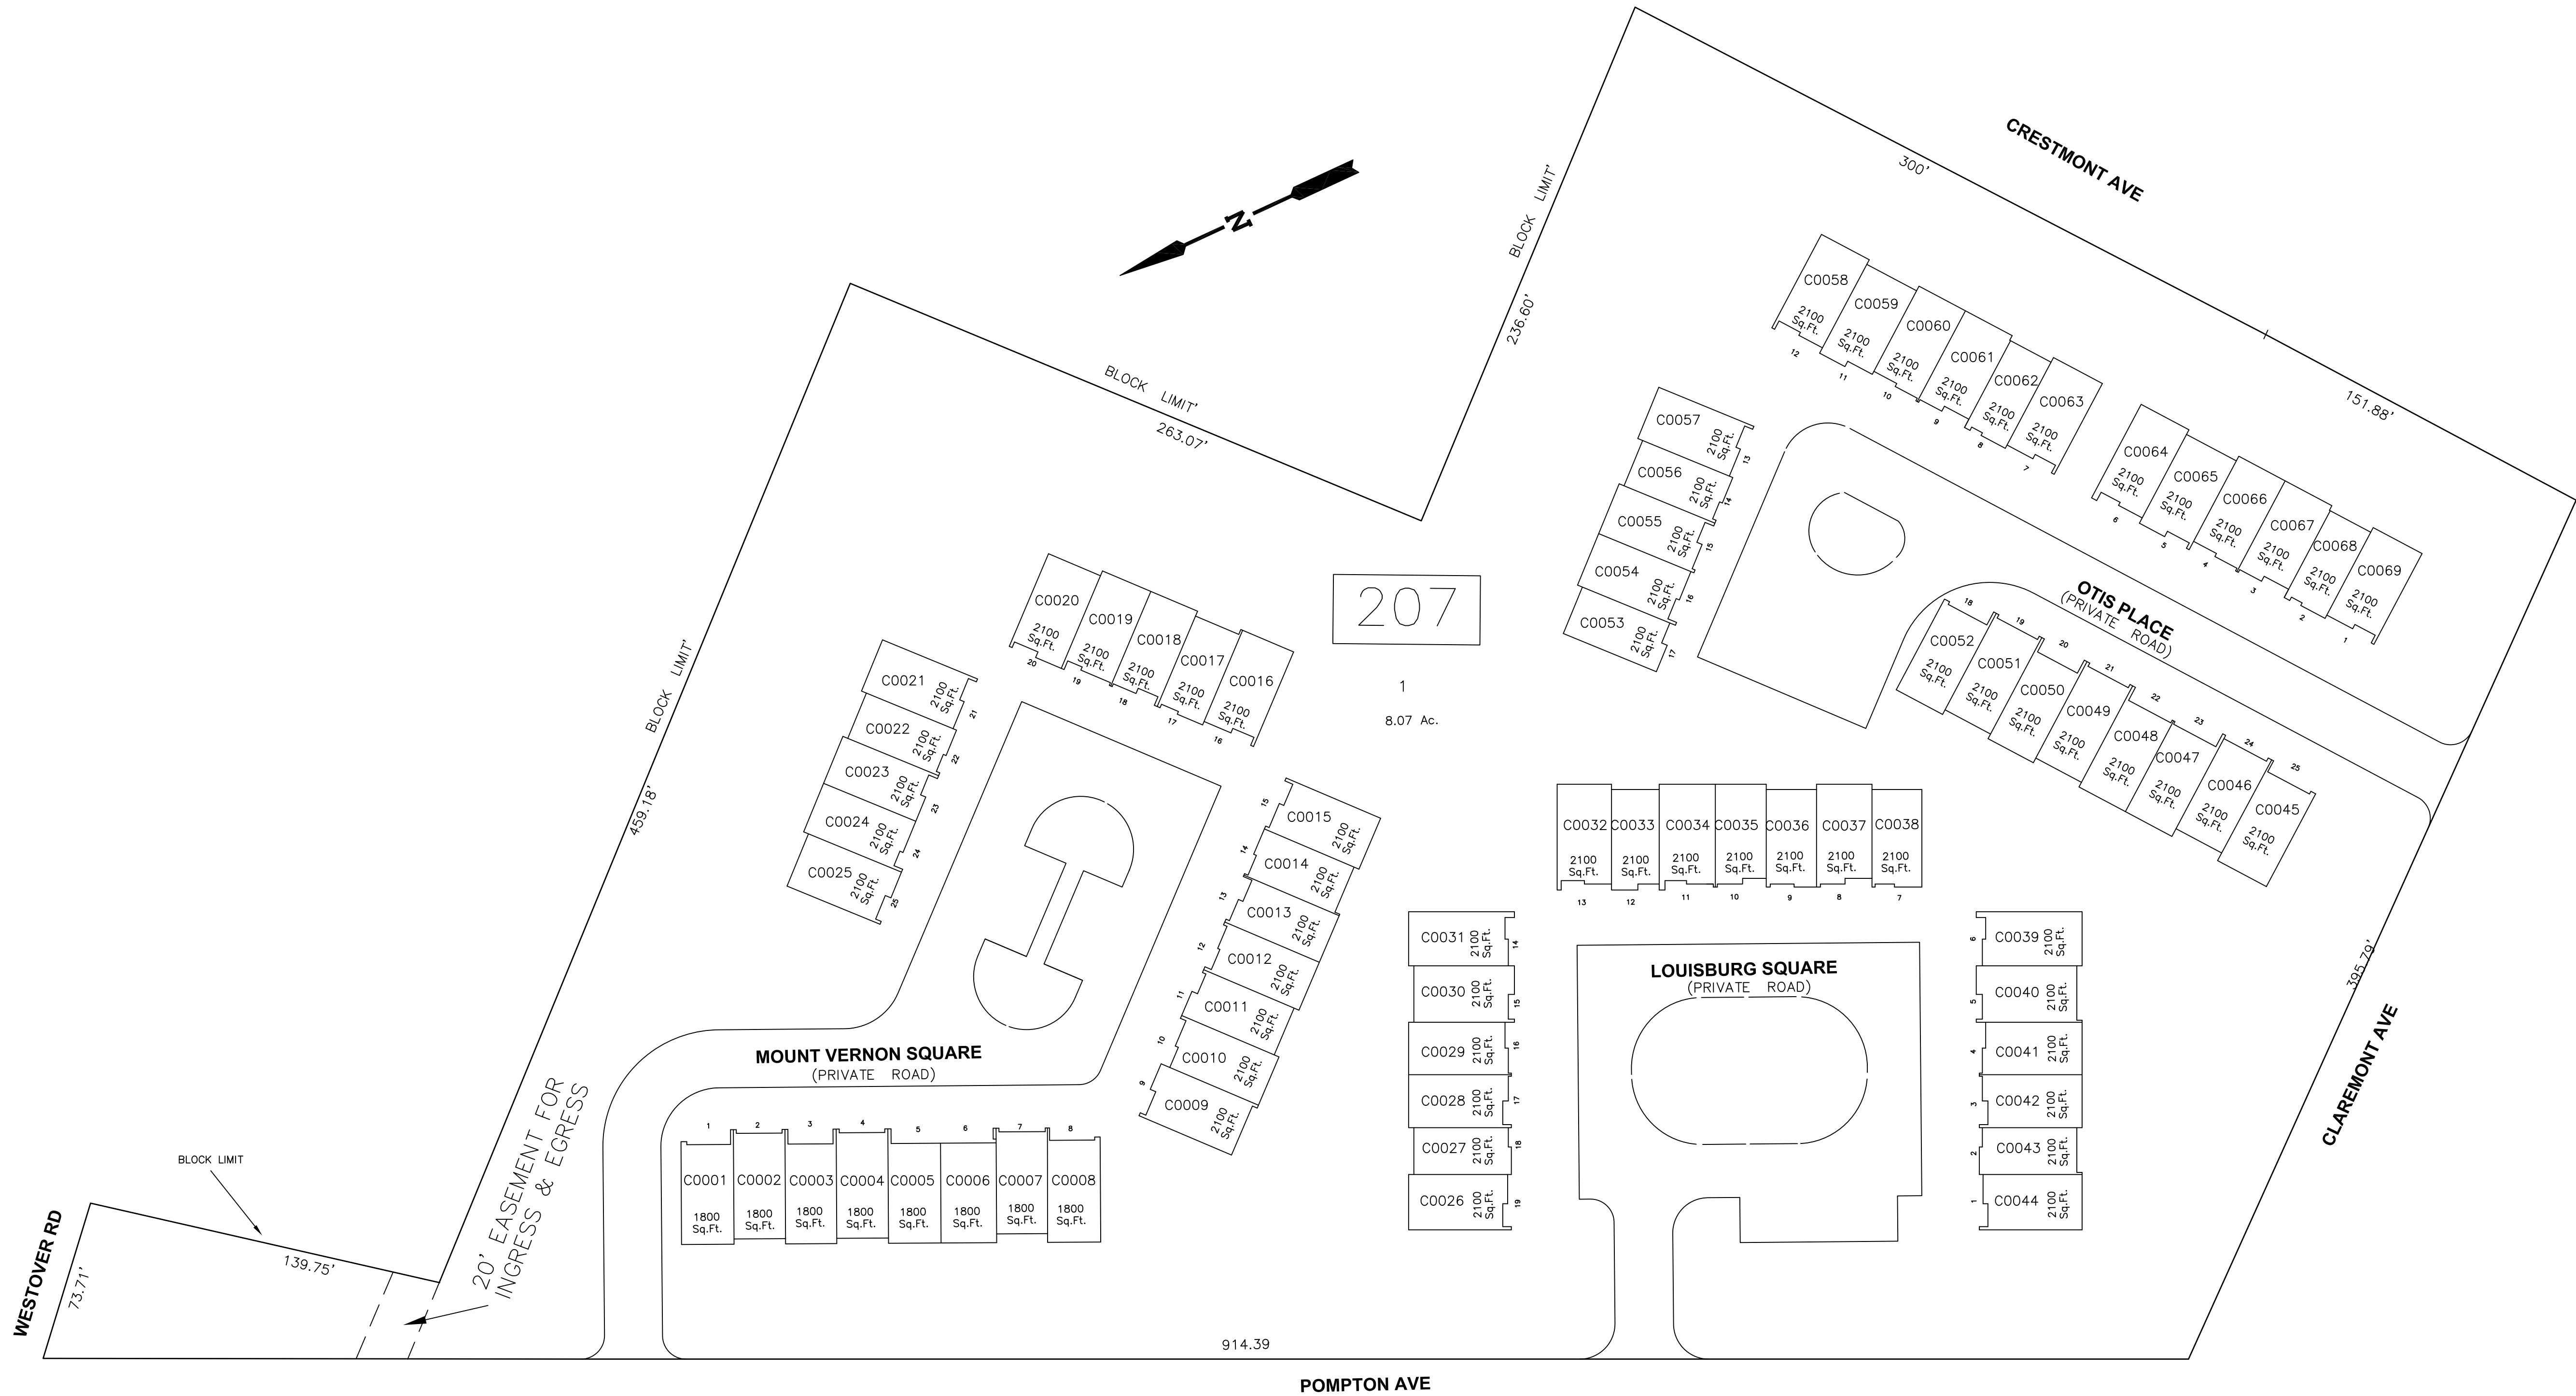

THIS IS A DIGITIZED COPY OF THE TAX MAP
PREPARED BY CASEY & KELLER, INC AND
DATED JAN. 1, 1983. THE APPROVED ORIGINAL
IS ON FILED IN THE OFFICE OF THE ENGINEER.

THIS MAP HAS BEEN GIVEN A
FORMAL CERTIFICATION DIVISION
OF TAXATION ON NOVEMBER 27,
2015, SIGNED BY JUDY P. MILLER
AND TIFFANY A. FIELDS AND
ASSIGNED SERIAL NUMBER 1067

TAX MAP
TOWNSHIP OF VERONA
ESSEX COUNTY, NEW JERSEY

SCALE 1"= 40' JANUARY 1, 2017

PREPARED BY
JAMES M. HELB, P.E., P.L.S., P.P.
NEW JERSEY LICENSE NO. 24272
TOWNSHIP ENGINEER
10 COMMERCE COURT
VERONA, NJ 07044

TO SHOW CONDITIONS AS OF DECEMBER 2019



THIS IS A DIGITIZED COPY OF THE TAX MAP
PREPARED BY CASEY & KELLER INC. AND
DATED JAN 1, 1983. THE APPROVED ORIGINAL
IS ON FILE IN THE OFFICE OF THE ENGINEER.

TAX MAP

TOWNSHIP OF VERONA

ESSEX COUNTY, NEW JERSEY

SCALE 1"=100' JANUARY 1, 2017


SCALE 1"=100' PREPARED BY
JAMES M. HELB, P.E., P.L.S., P.P.

NEW JERSEY LICENSE NO. 24272
TOWNSHIP ENGINEER
10 COMMERCE COURT
VERONA, NJ 07044


TO SHOW CONDITIONS AS OF DECEMBER 2019

THIS MAP HAS BEEN GIVEN A
FORMAL CERTIFICATION DIVISION
OF TAXATION ON NOVEMBER 27,
2015, SIGNED BY JUDY P. MILLER
AND TIFFANY A. FIELDS AND
ASSIGNED SERIAL NUMBER 1067


PLS	LICENSE	DATE	REVISION
JMH	24272	1/5/85	WATER EASEMENT-CORR. BLK. 18-LOT 83
JMH	24272	1/5/85	WATER EASEMENT-ADDED BLK. 18-LOT 19
JMH	24272	1/5/85	DRAINAGE EASEMENT-ADDED BLK. 501-LOT 7
JMH	24272	1-1-2012	RENUMBERED BLOCKS

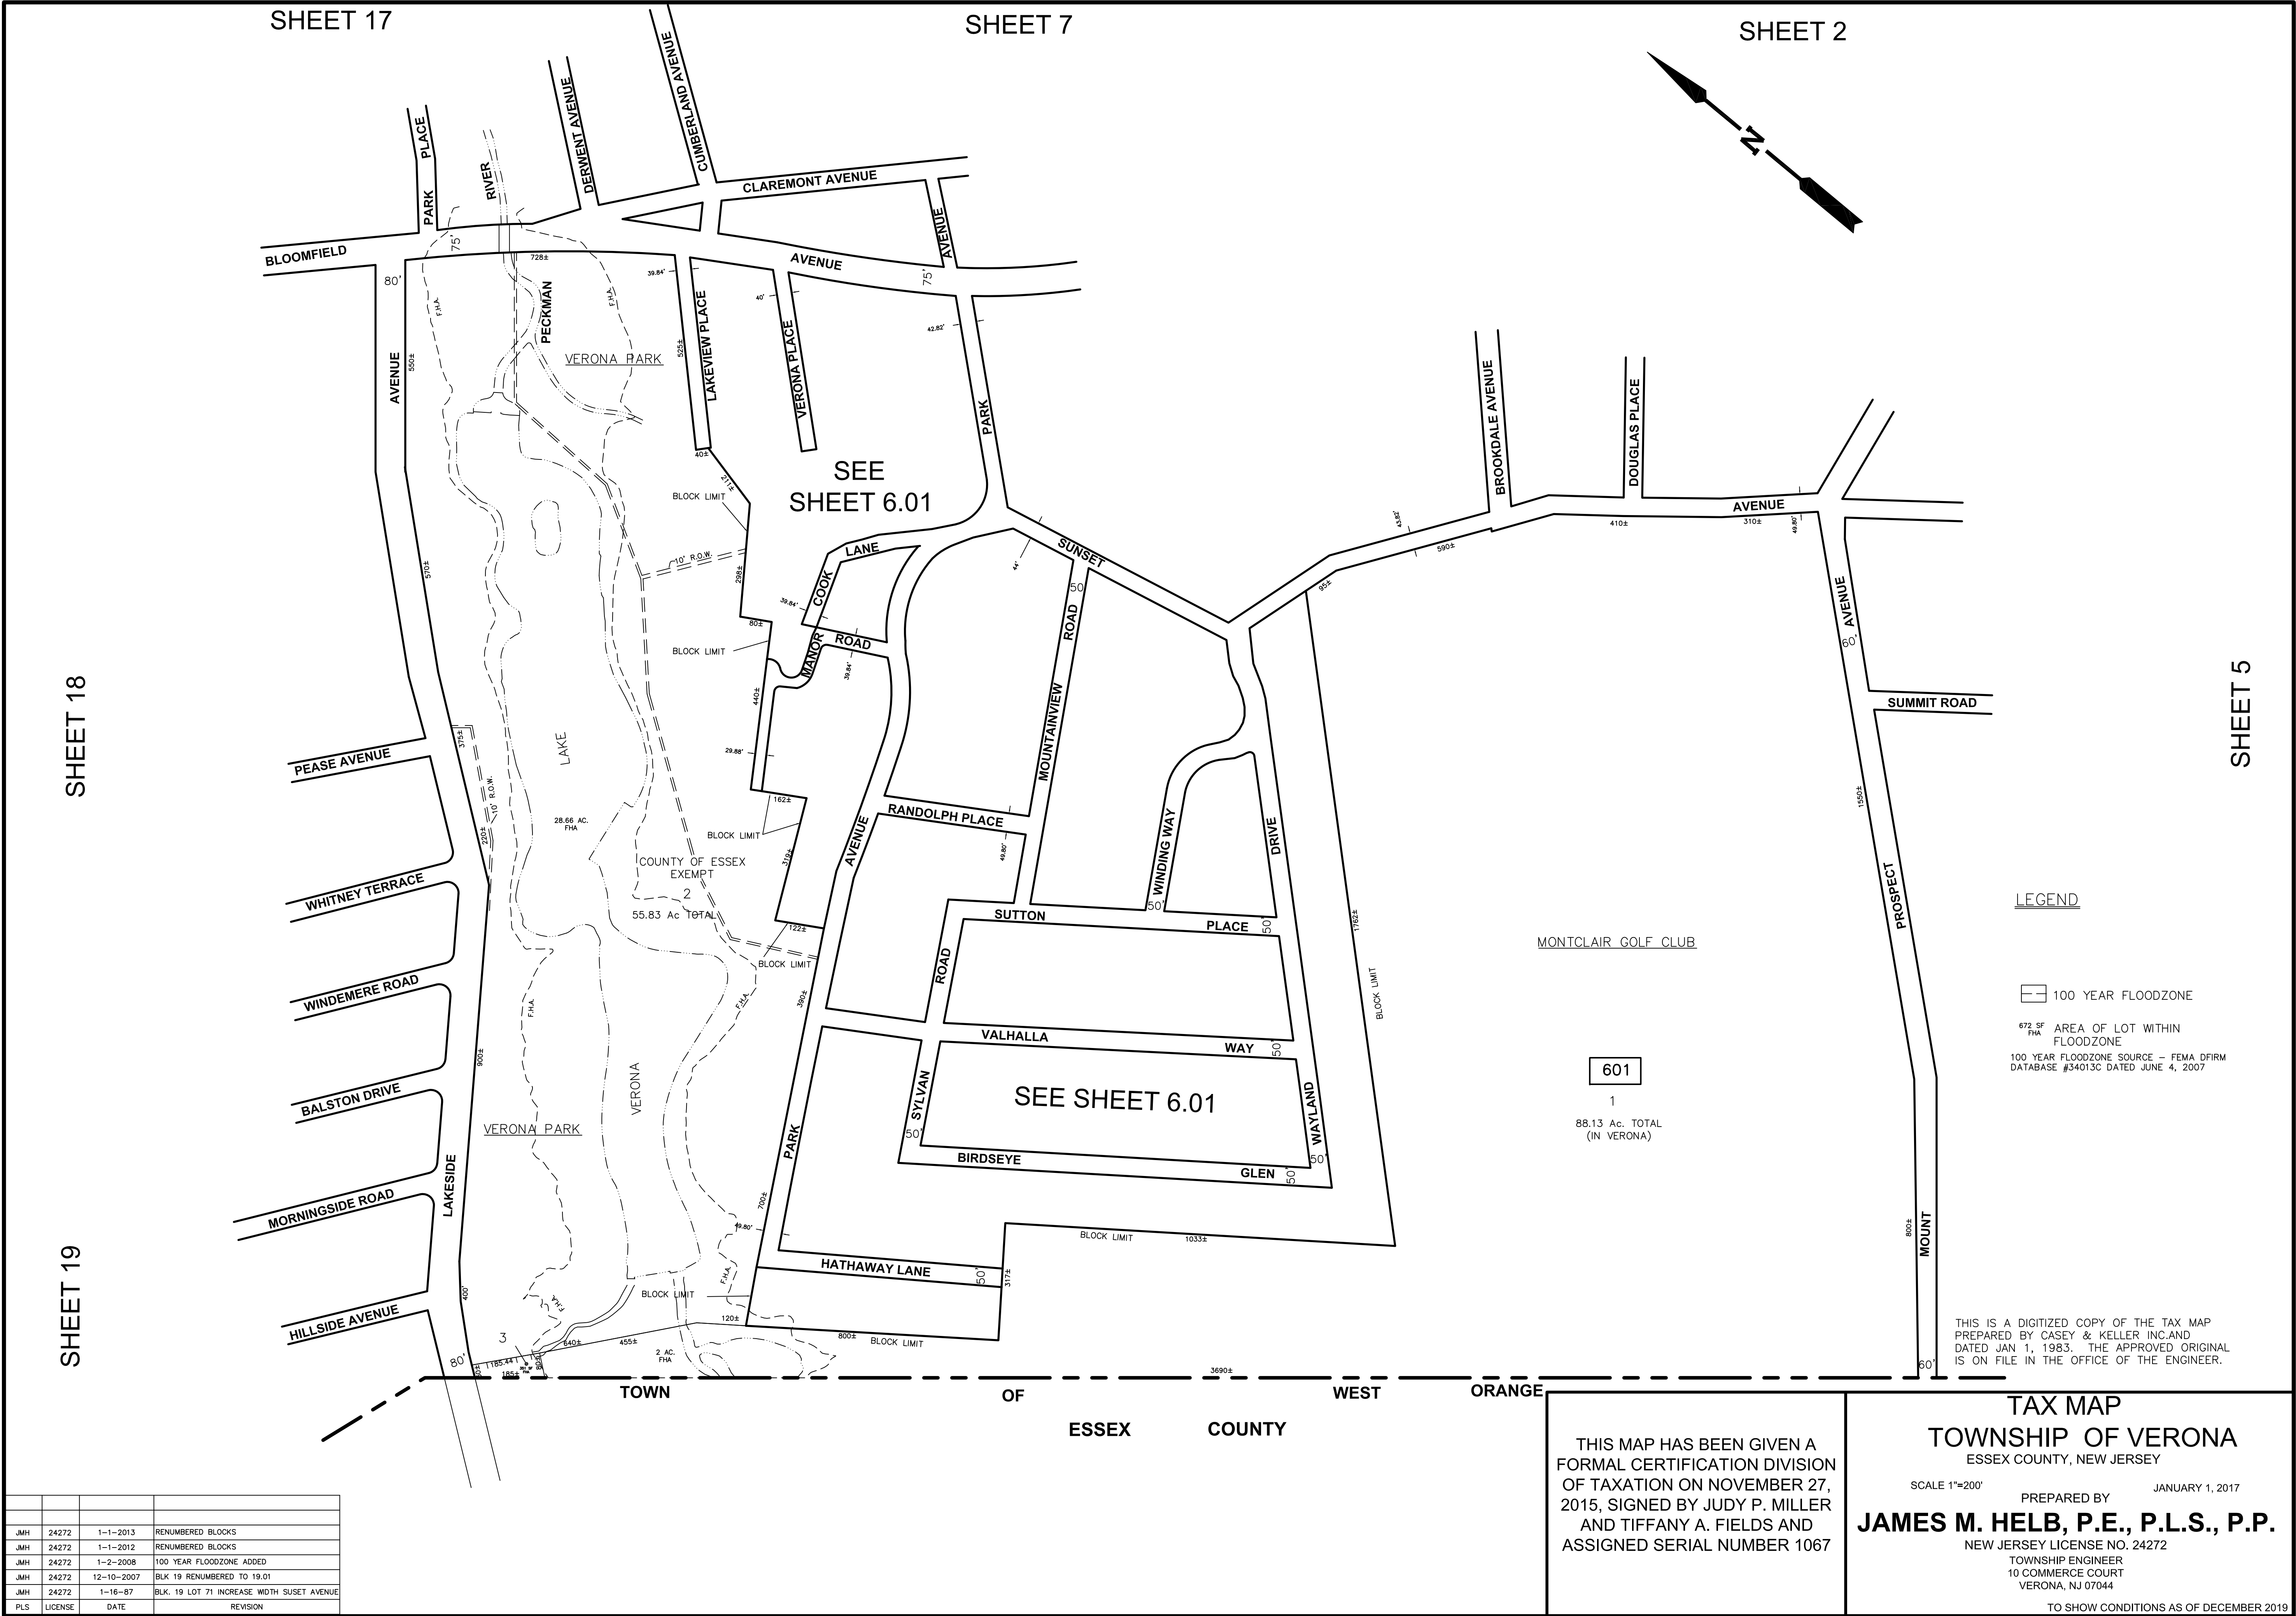

SHEET 7

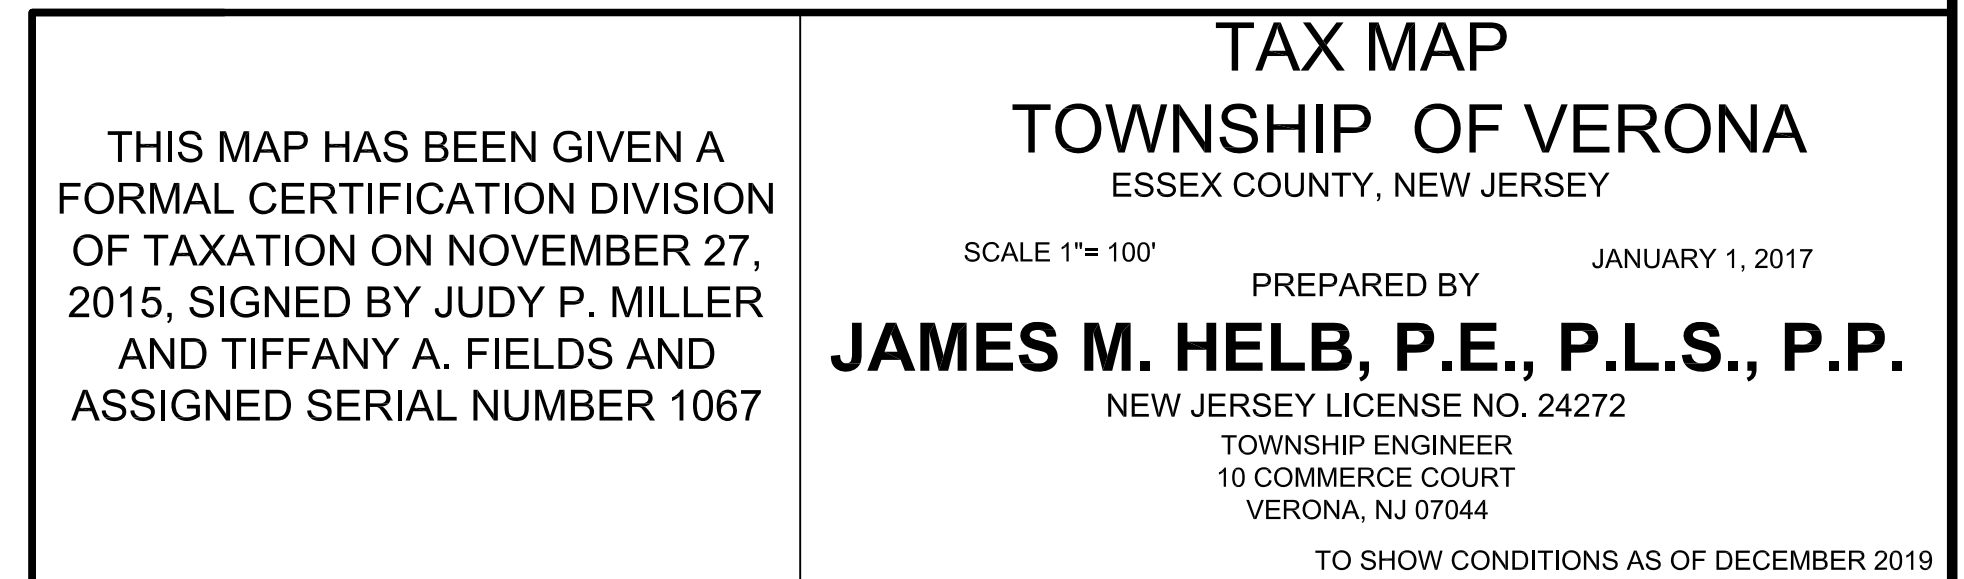


”KIMBERLY GARDENS”
CONDOMINIUMS
BLOCK 616 - LOT 1

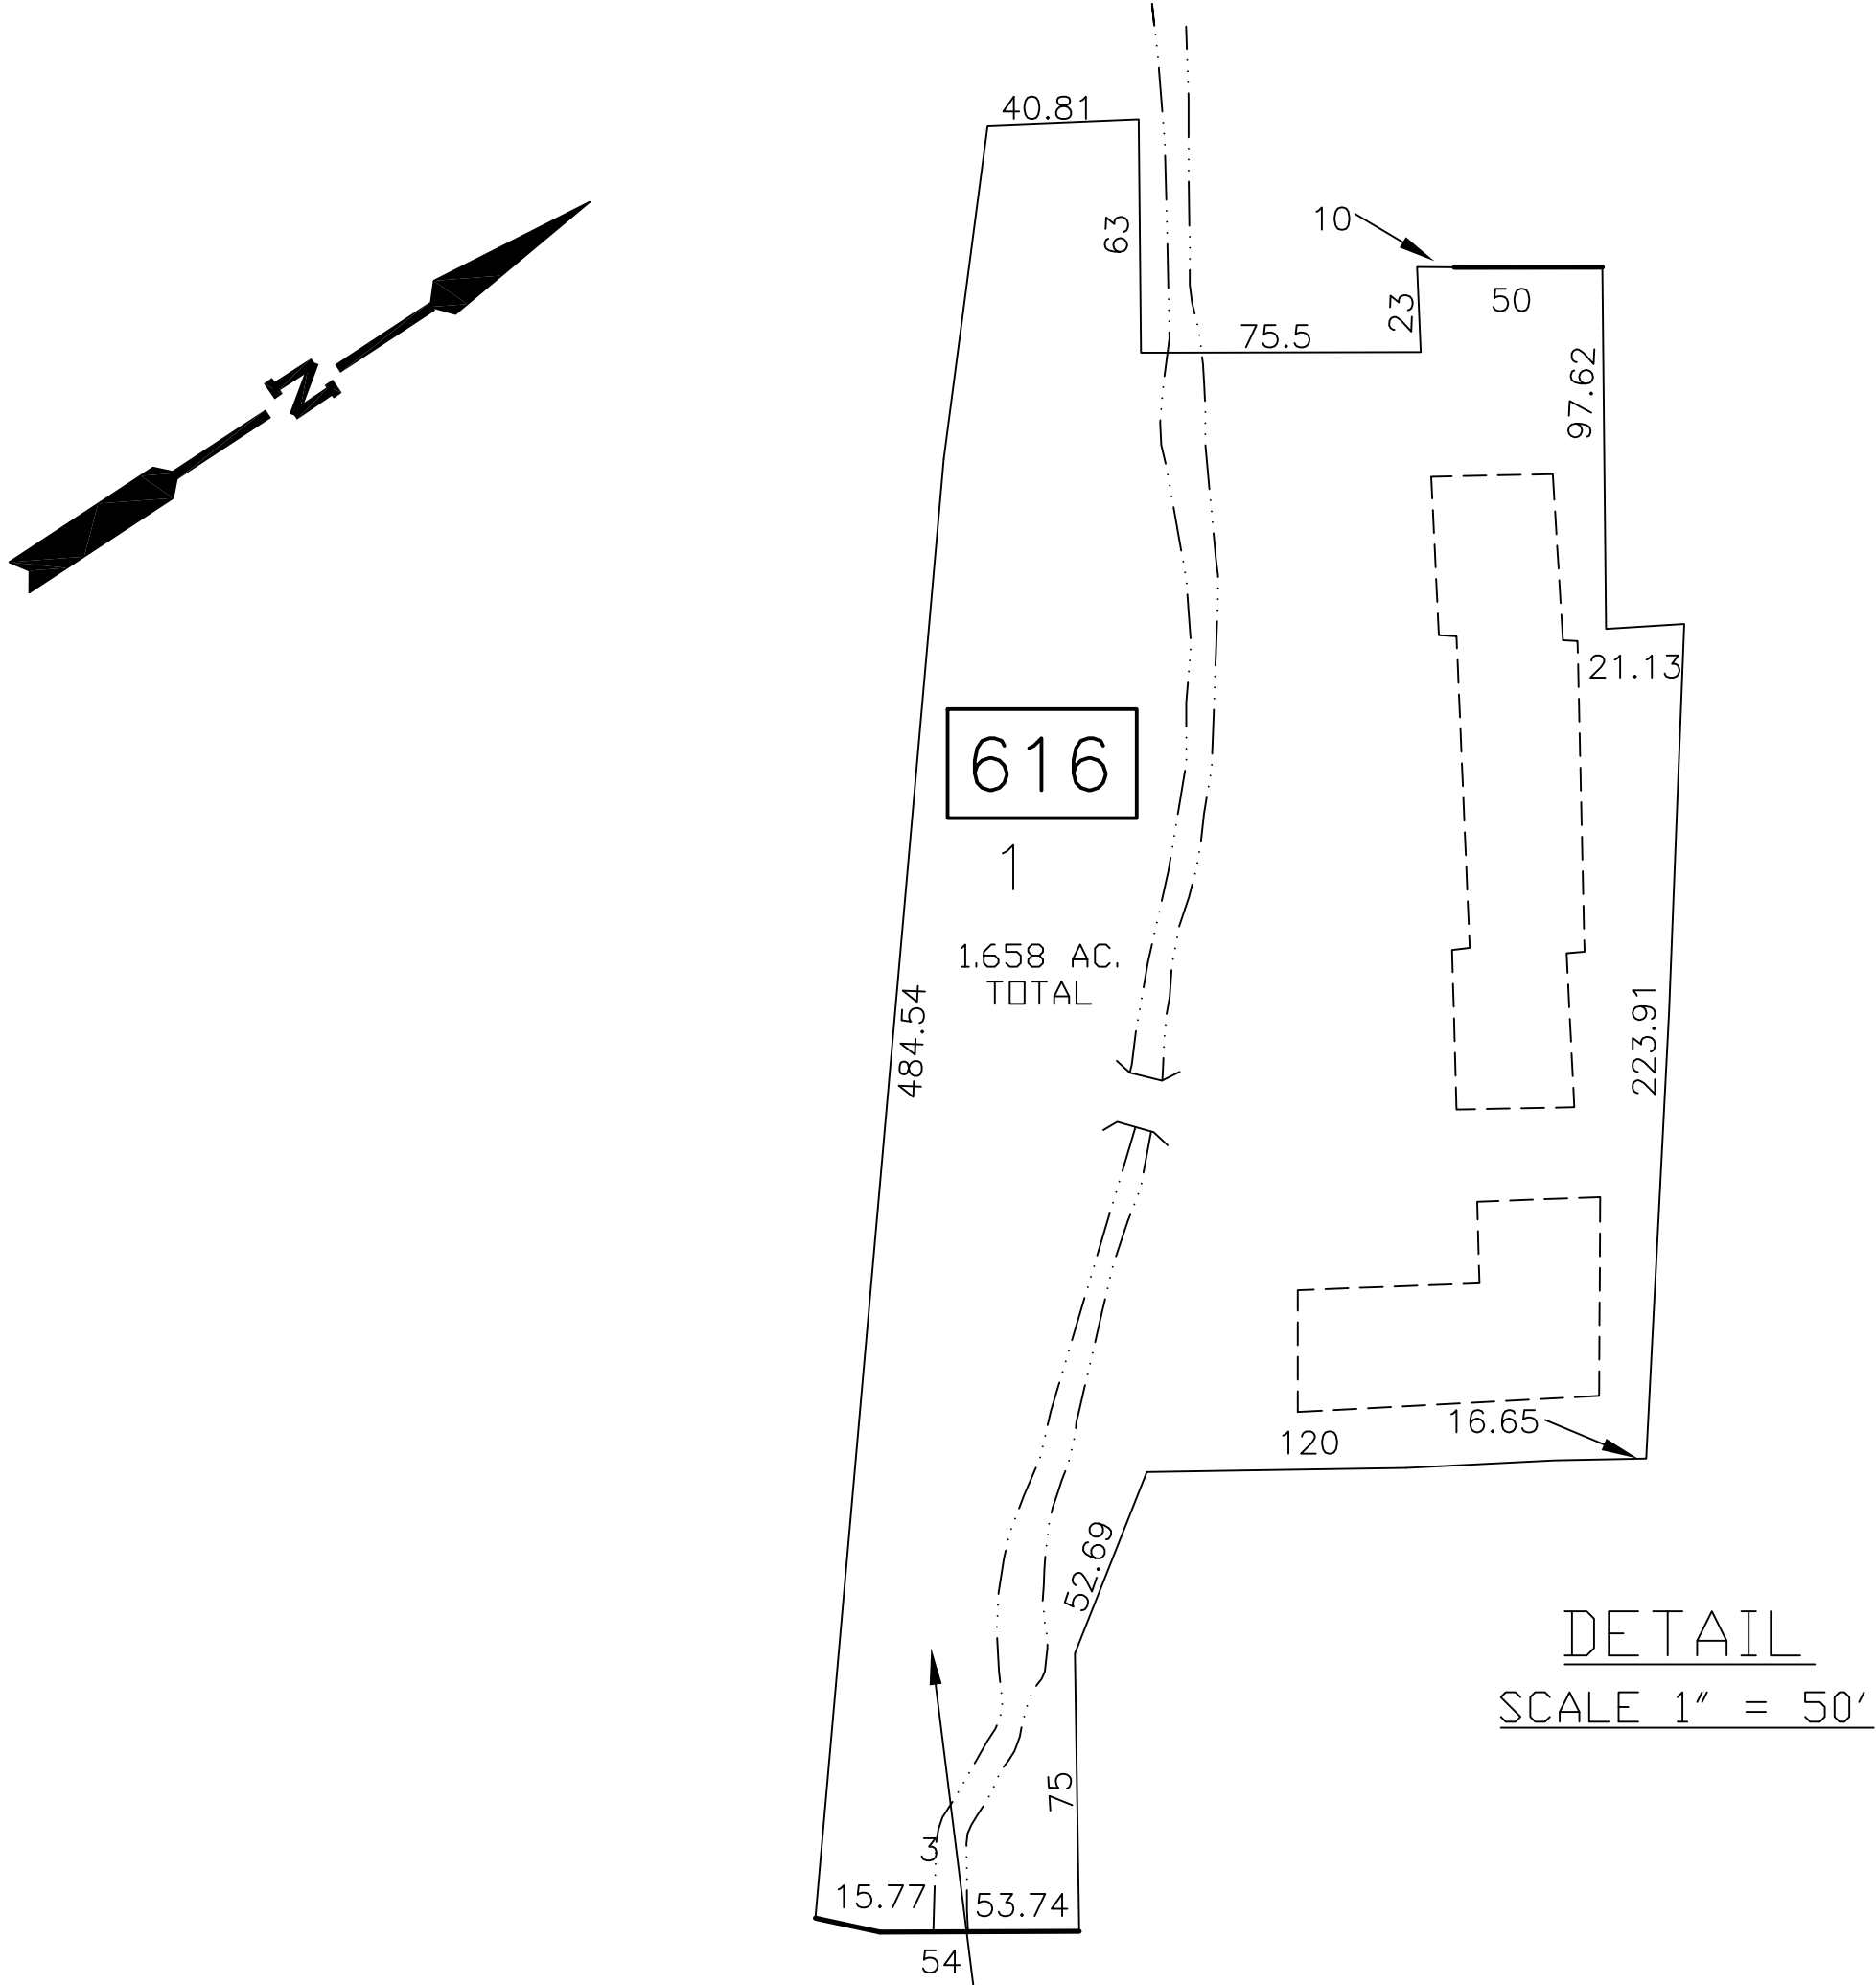


DETAIL
SCALE 1" = 50'

QUAL. NUMBERS:
TWO-STORY UNIT: C0001
1st. FLOOR UNITS: C0002, C0004, C0006 C0008,
C0010, C0012, C0014, C0016,
C0018, C0020, C0022
2nd. FLOOR UNITS: C0003, C0005, C0007, C0009
C0011, C0013, C0015, C0017,
C0019, C0021, C0023


SEE DETAIL BELOW BLOCK 616 - LOT 1
”KIMBERLY GARDENS” CONDOMINIUMS
THIS SHEET.

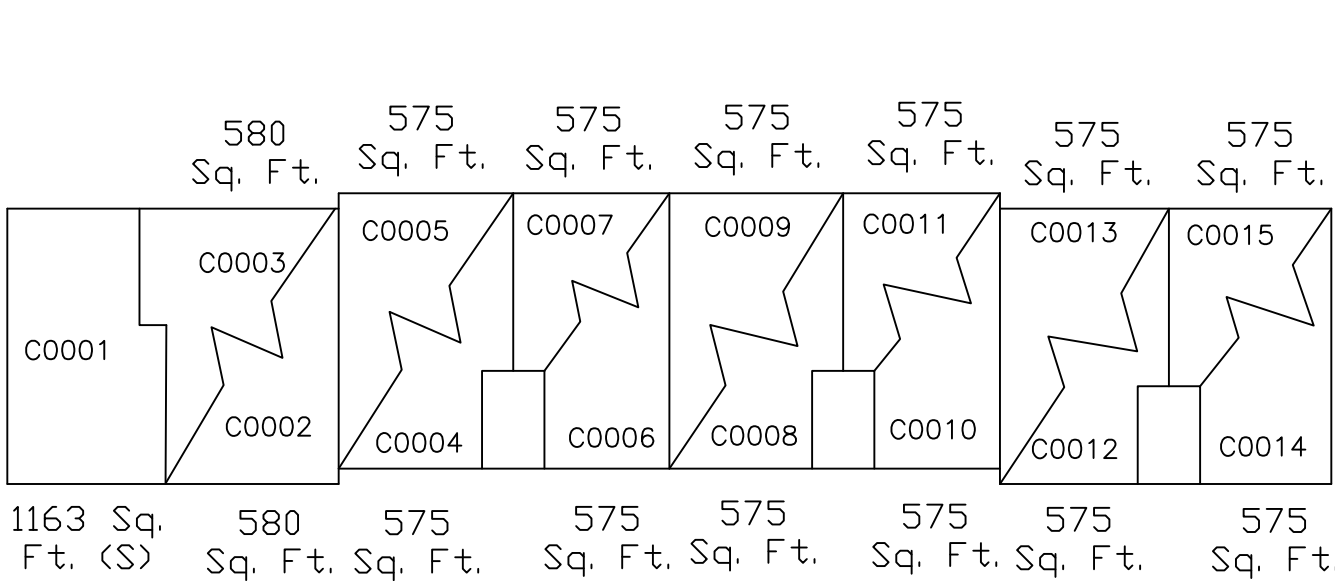

DETAIL
SCALE 1" = 25'

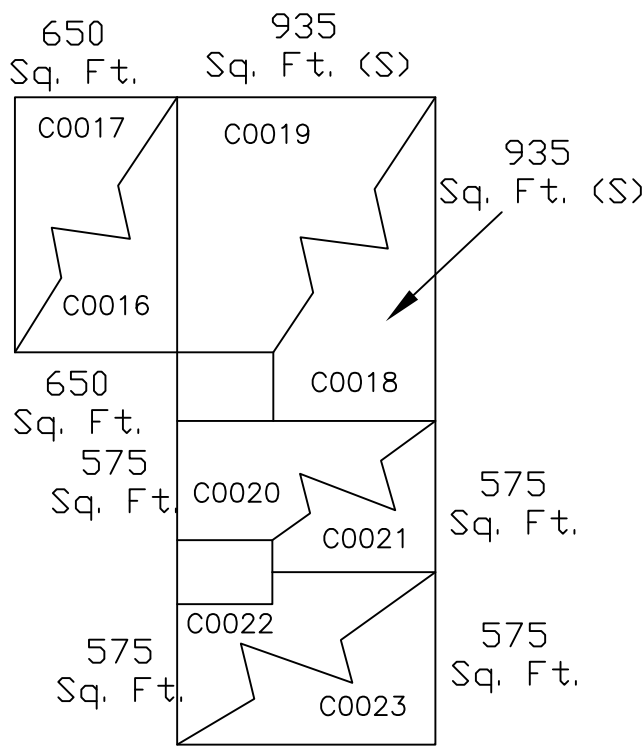

”VERONA HOUSE”
CONDOMINIUMS
BLOCK 614 - LOT 1

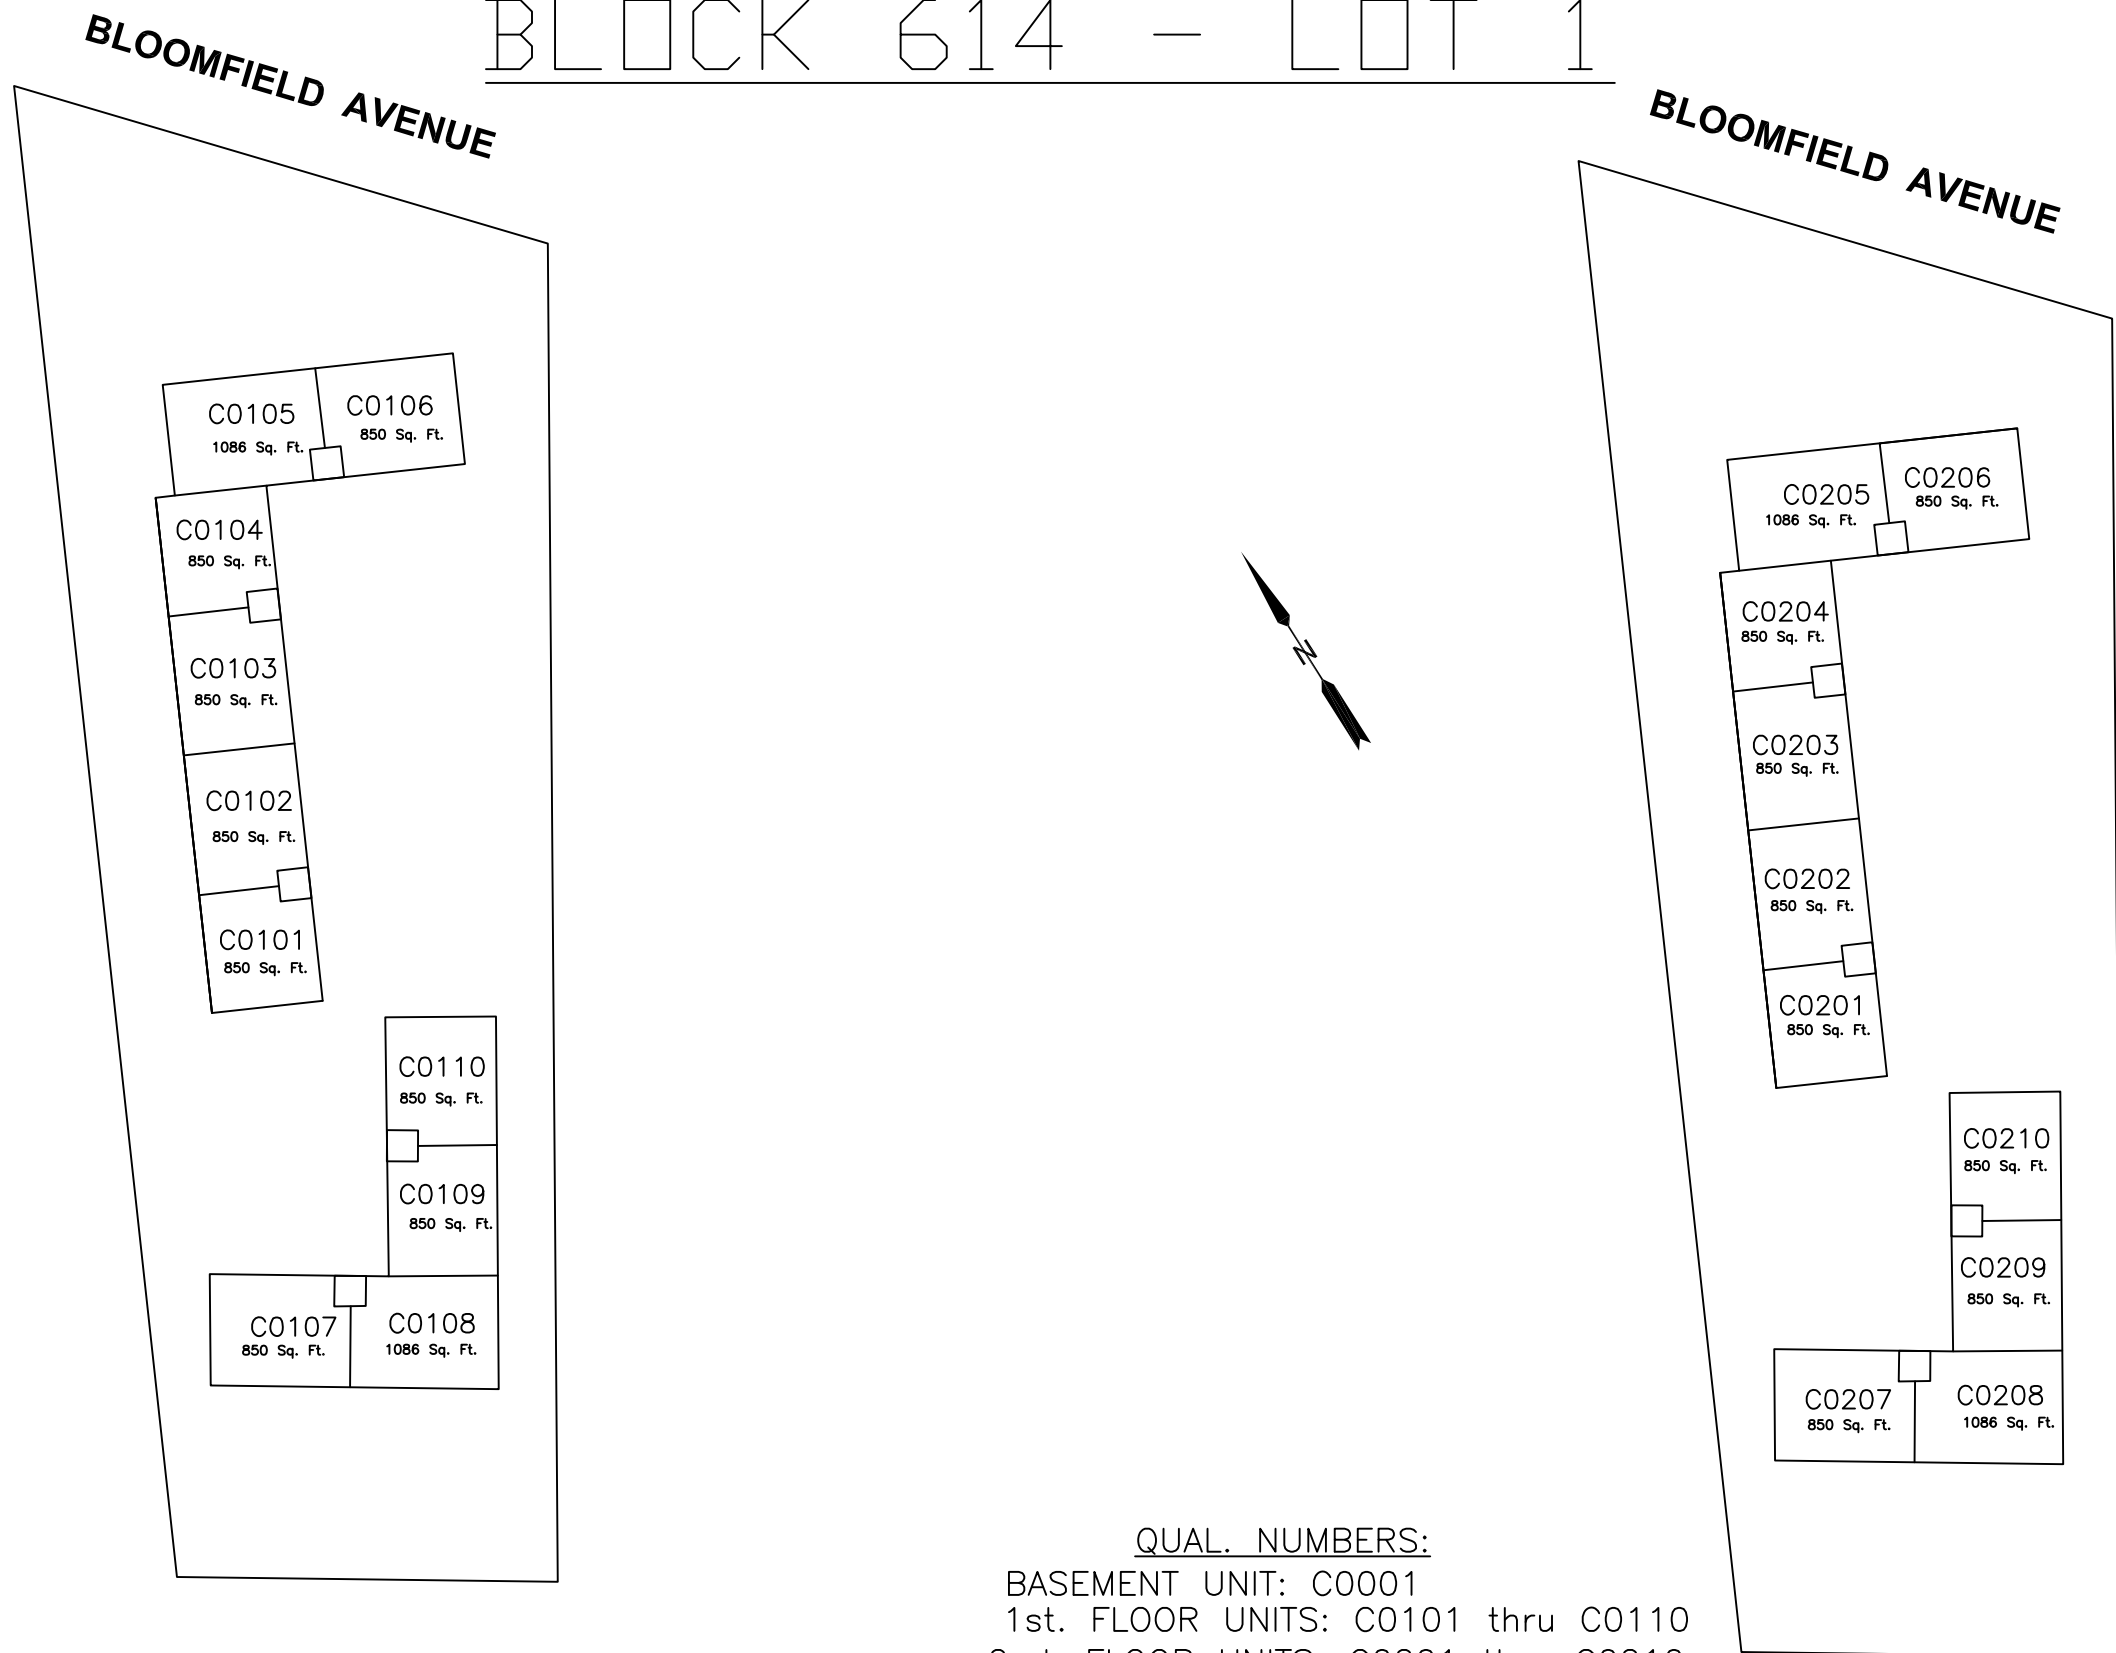


FIRST FLOOR

SECOND FLOOR

QUAL. NUMBERS:
BASEMENT UNIT: C0001
1st. FLOOR UNITS: C0101 thru C0110
2nd. FLOOR UNITS: C0201 thru C0210

BLOOMFIELD AVENUE

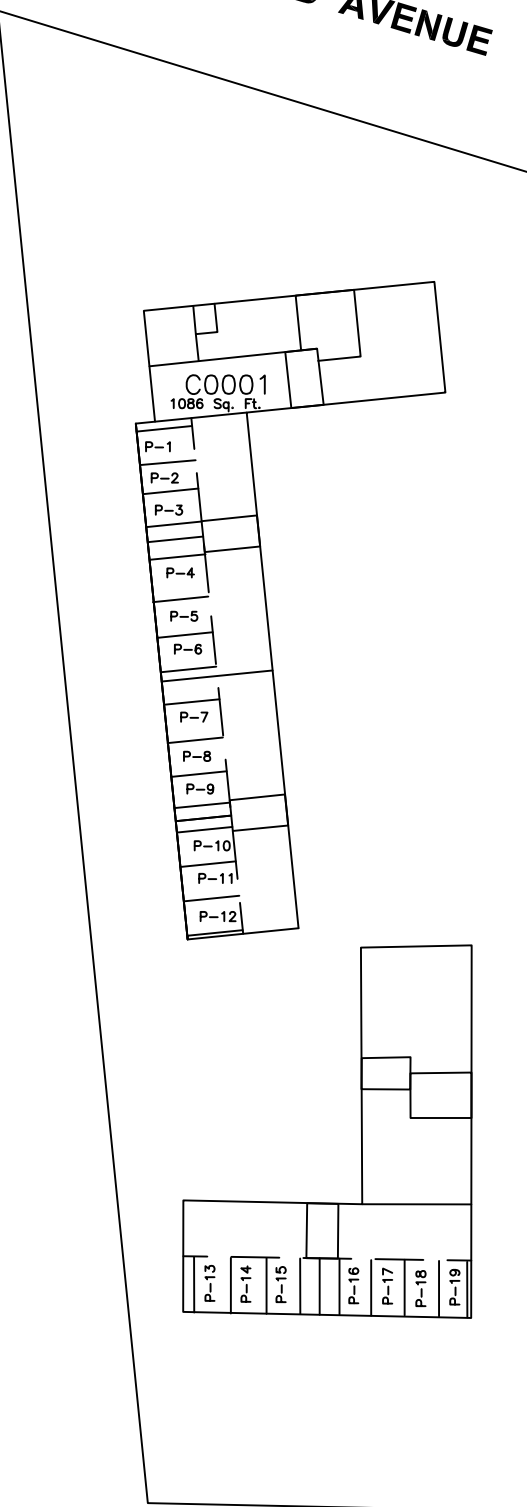

BASEMENT


DETAIL
SCALE 1" = 50'

THIS IS A DIGITIZED COPY OF THE TAX MAP
PREPARED BY CASEY & KELLER, INC AND
DATED JAN. 1, 1983. THE APPROVED
ORIGINAL IS ON FILED IN THE OFFICE OF
THE ENGINEER.

REVISIONS				
DATE	BY	LIC.NO	BLOCK	LOT
03/2019	ED CLAY	34842	616	C0018-C0019

THIS MAP HAS BEEN GIVEN A
FORMAL CERTIFICATION DIVISION
OF TAXATION ON NOVEMBER 27,
2015, SIGNED BY JUDY P. MILLER
AND TIFFANY A. FIELDS AND
ASSIGNED SERIAL NUMBER 1067

TAX MAP
TOWNSHIP OF VERONA
ESSEX COUNTY, NEW JERSEY
SCALE: AS NOTED
PREPARED BY
JAMES M. HELB, P.E., P.L.S., P.P.
JANUARY 1, 2017
NEW JERSEY LICENSE NO. 24272
TOWNSHIP ENGINEER
10 COMMERCE COURT
VERONA, NJ 07044
TO SHOW CONDITIONS AS OF DECEMBER 2019

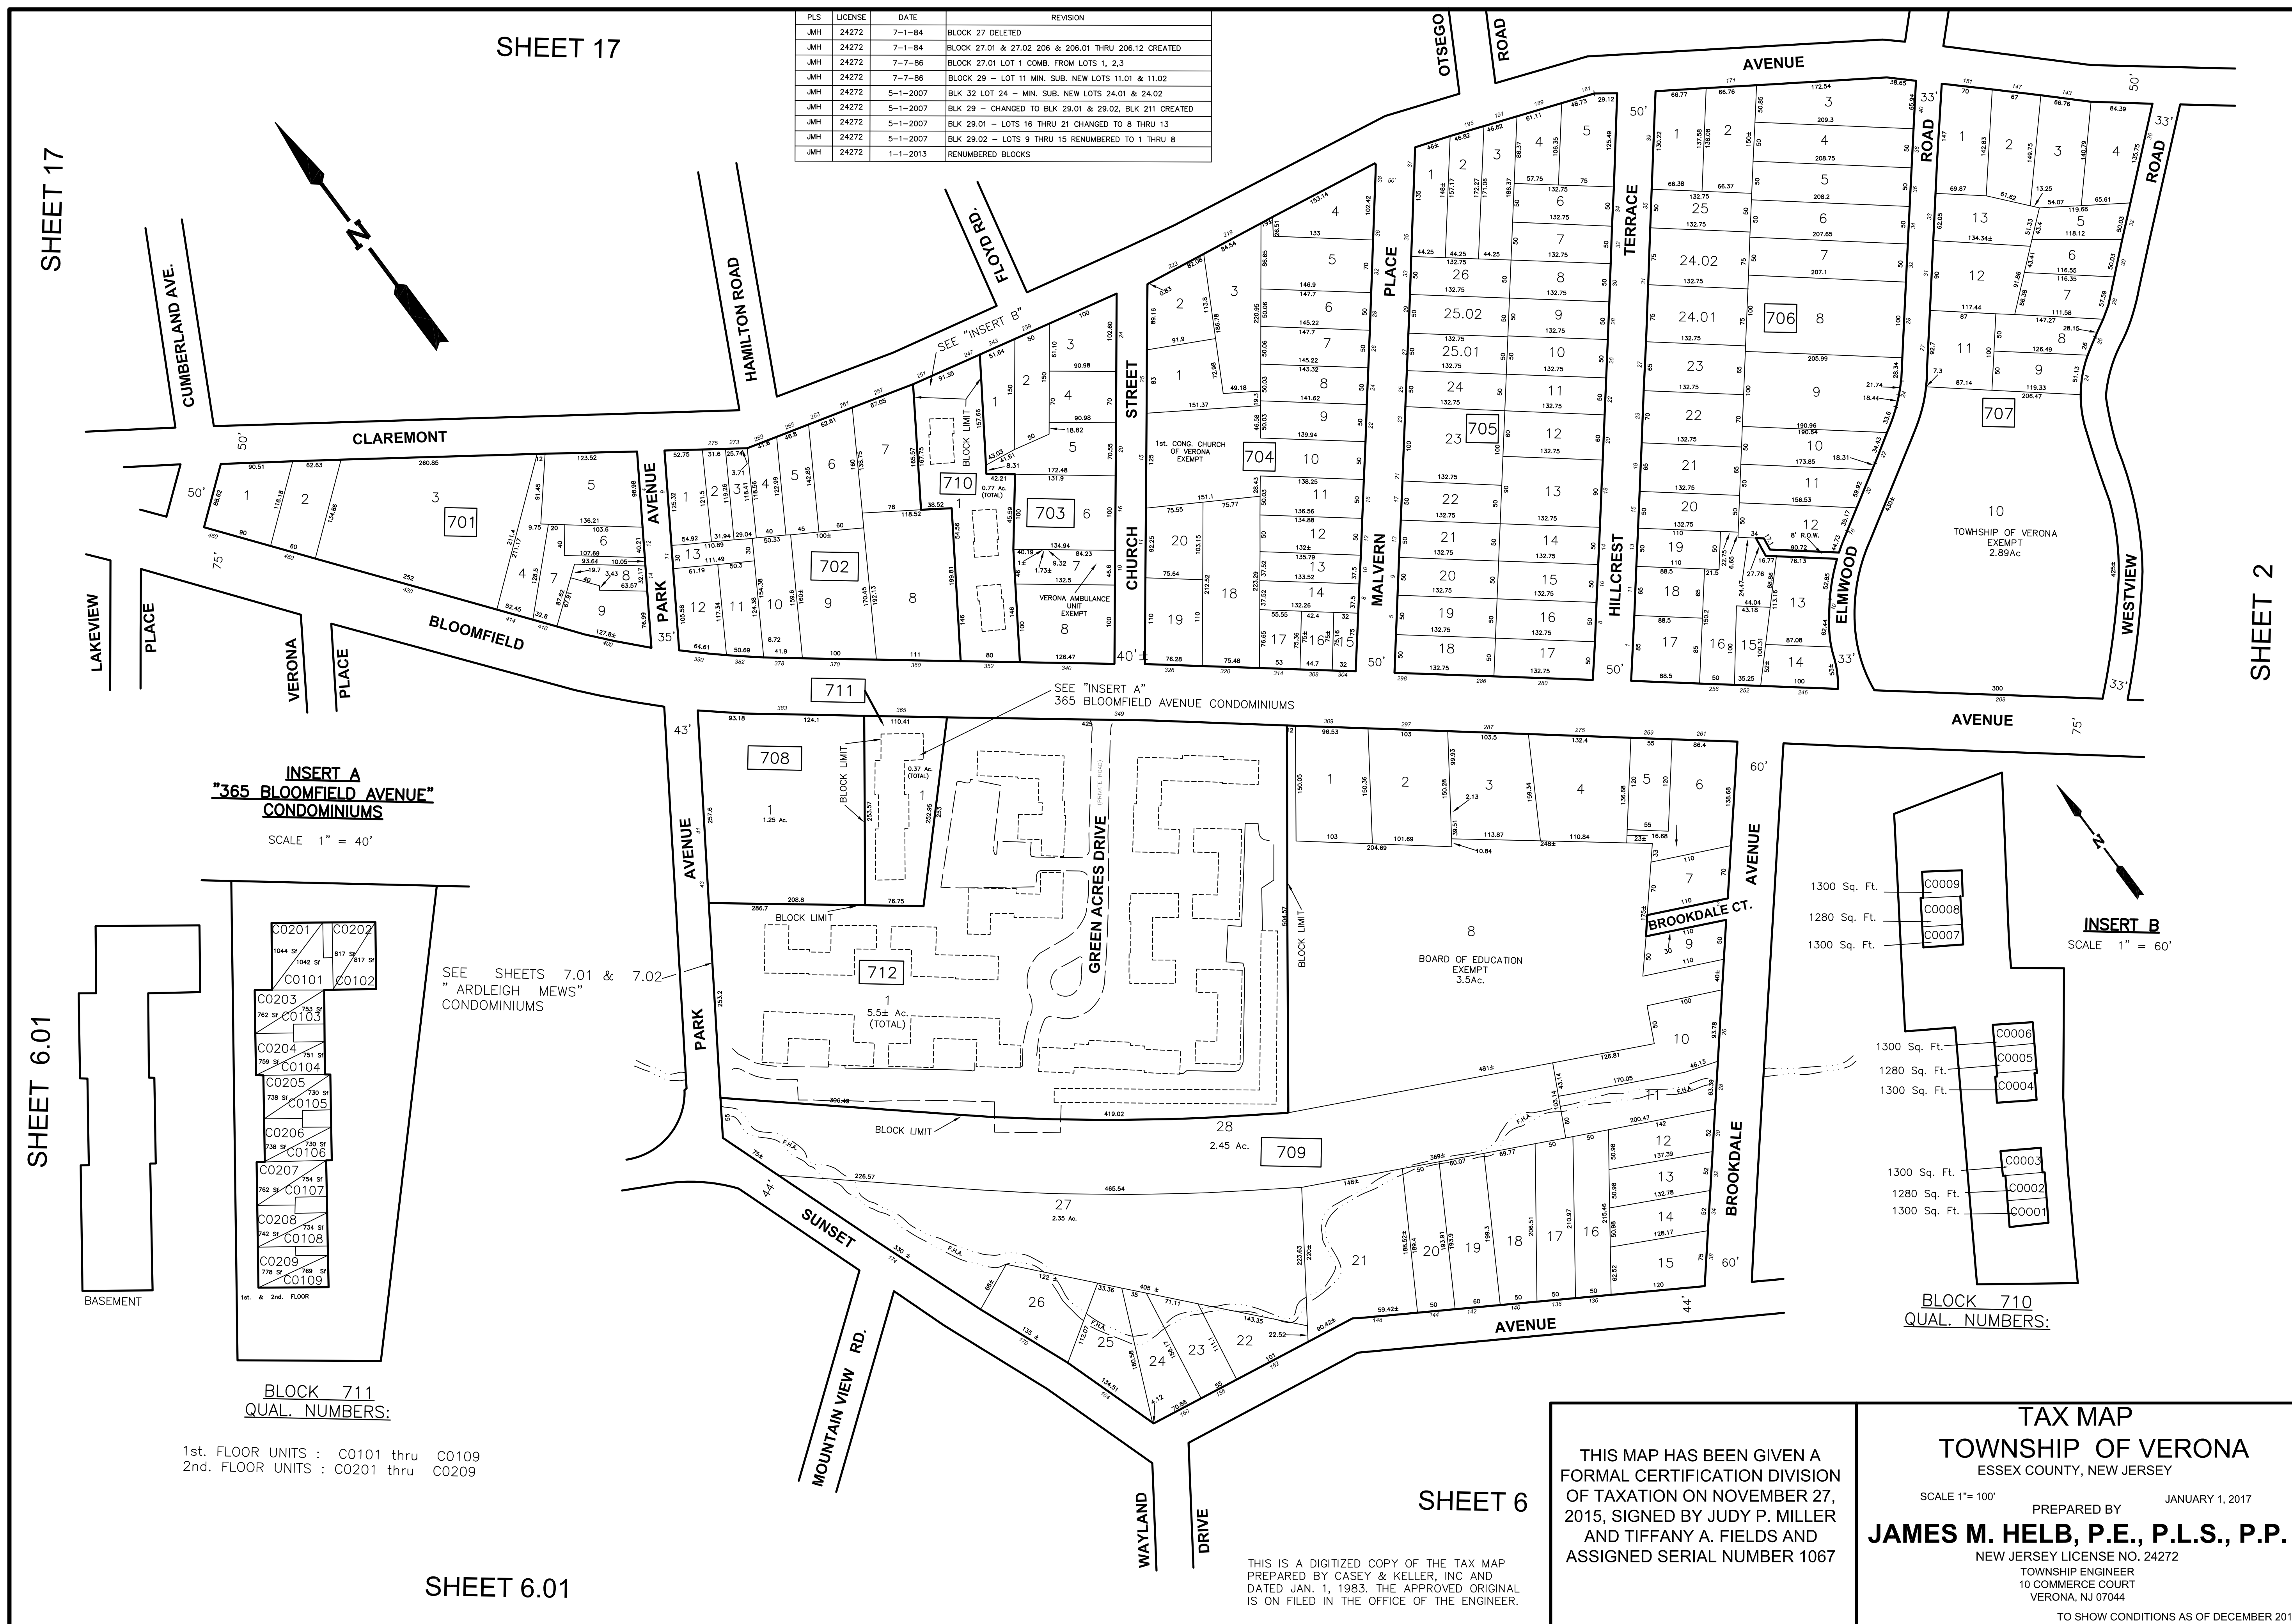


”ARDLEIGH MEWS”
CONDOMINIUMS



BLOCK 712- LOT 1

LEGEND



A=APARTMENT, 883± Sq.Ft.
B=APARTMENT, 667± Sq.Ft.
C=APARTMENT, 736± Sq.Ft.
D=APARTMENT, 736± Sq.Ft.
E=APARTMENT, 590± Sq.Ft.
F=APARTMENT, 900± Sq.Ft.
G=GARAGE UNIT, SEE PLAN FOR DIMENSIONS
H=APARTMENT, 645± Sq.Ft.

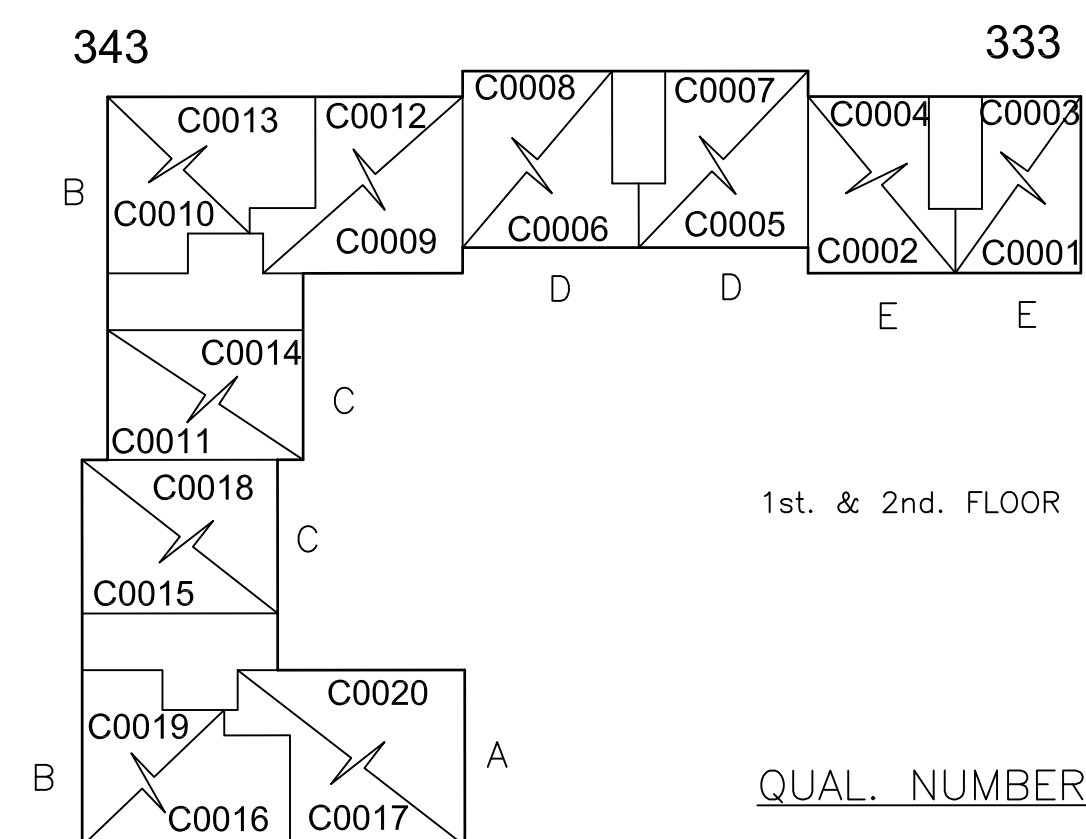



1st. FLOOR UNITS: C0001, C0002, C0005, C0006, C0009, C0010, C0011, C0015, C0016, C0017
2nd. FLOOR UNITS: CC003, C0004, C0007, C0008. C0012, C0013, C0014, C0018, C0019, C0020

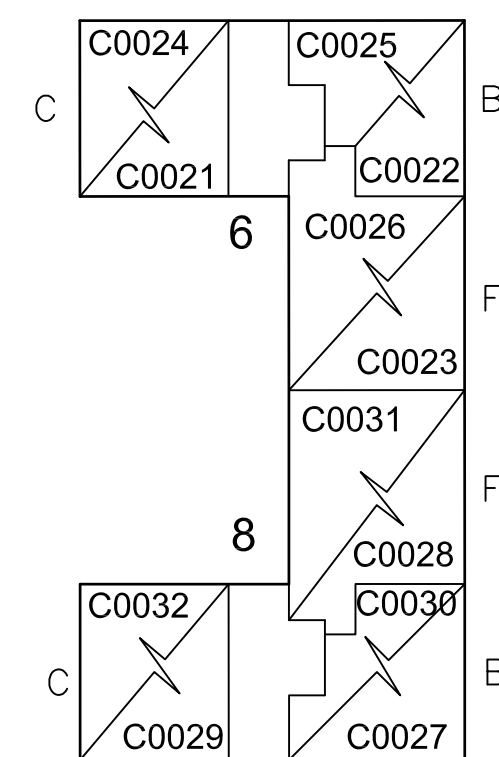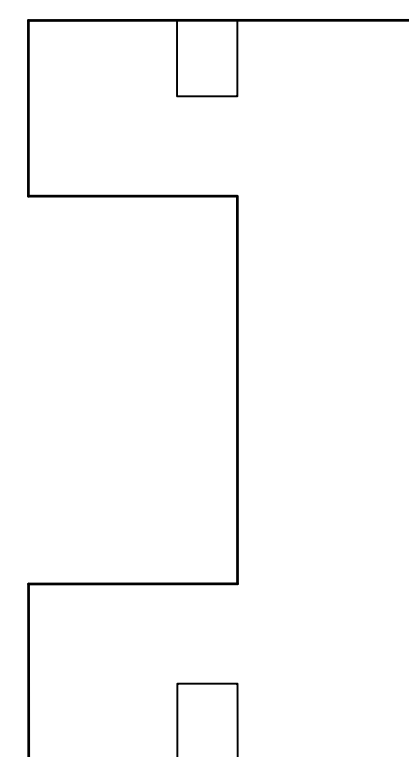


QUAL. NUMBERS:
1st. FLOOR UNITS: C0021 thru C0023
C0027 THRU C0029
2nd. FLOOR UNITS: C0024 thru C0026
C0030 THRU C0030

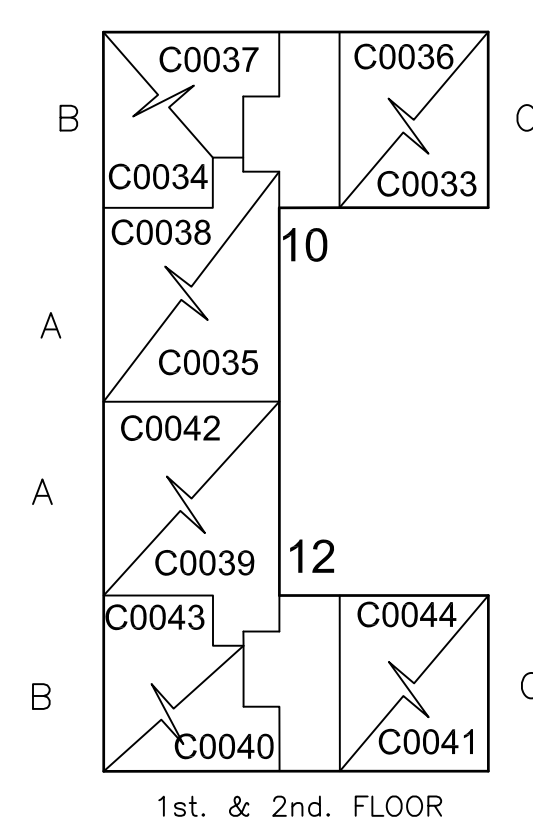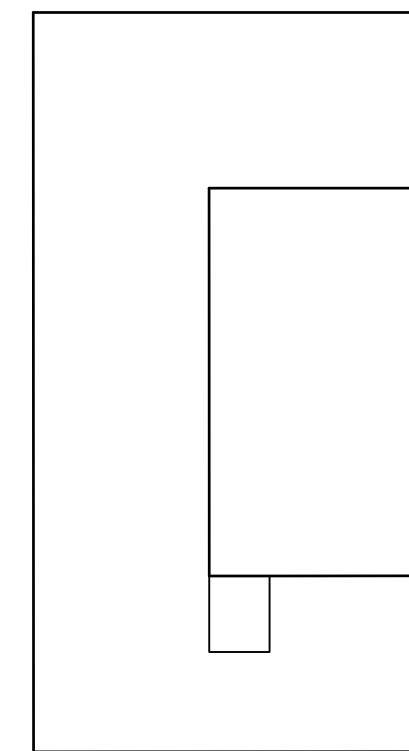



QUAL. NUMBERS:
1st. FLOOR UNITS: C0033 thru C0035
C0039 thru C0041
2nd. FLOOR UNITS: C0036 thru C0038
C0042 rhru c0044

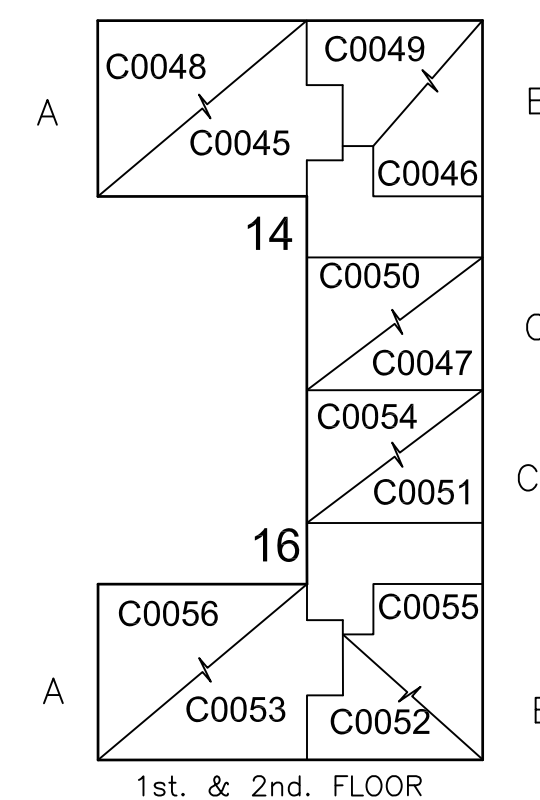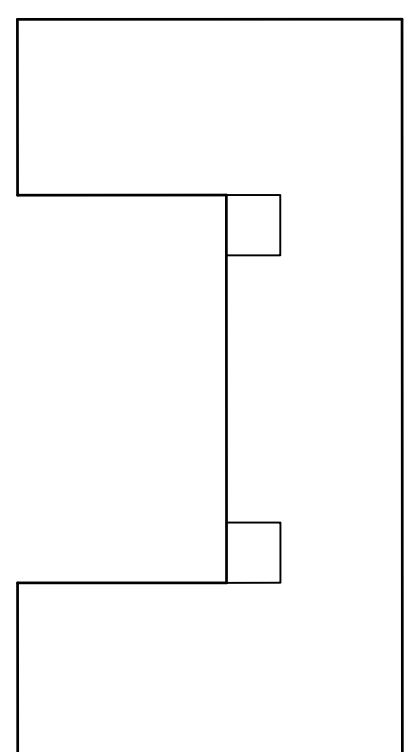

QUAL. NUMBERS:
1st. FLOOR UNITS: C0045 thru C0047
C0051 thru C0053
2nd. FLOOR UNITS: C0048 thru C0050
C0054 thru C0056

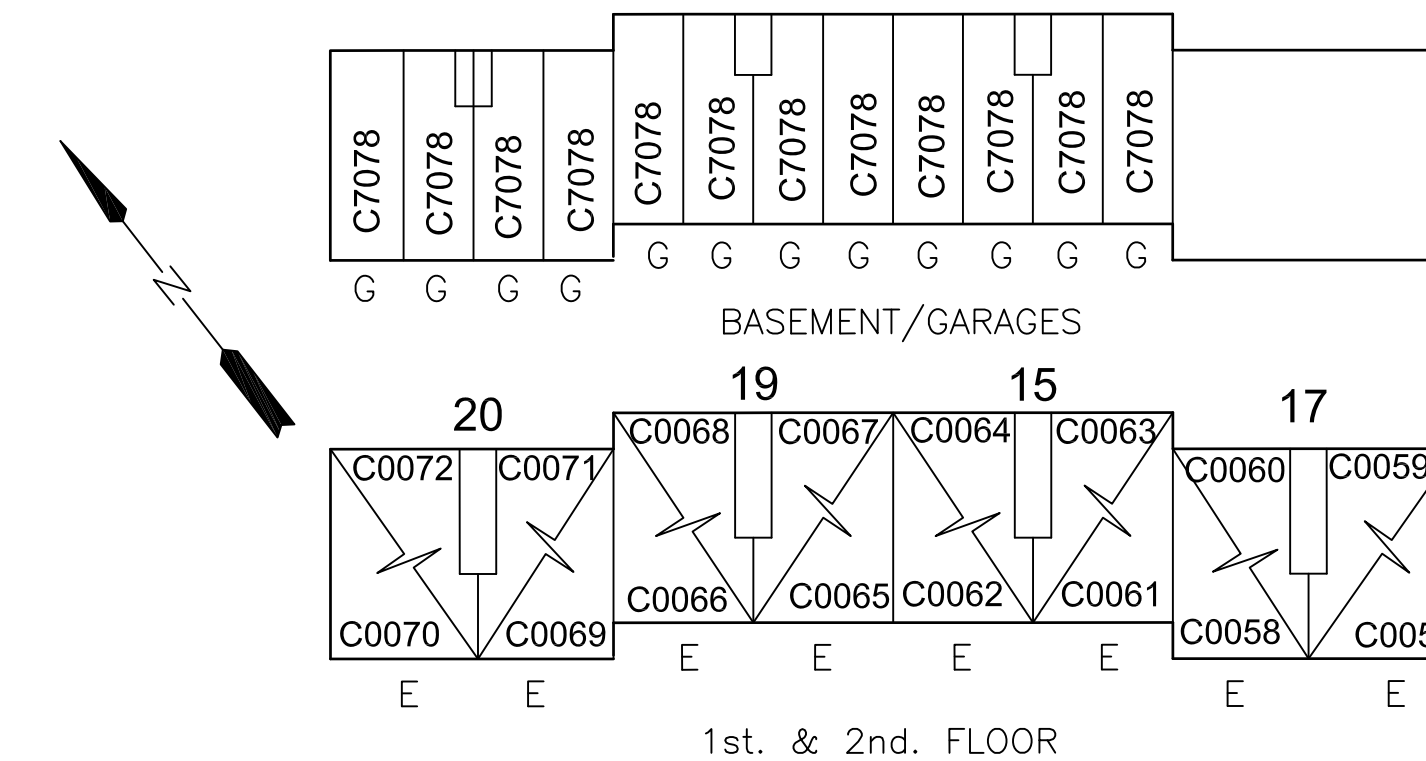

1st. FLOOR UNITS: C0057, C0058, C0061, C0062, C0065, C0066, C0069, C0070
2nd. FLOOR UNITS: C0059, C0060, C0063, C0064, C0067, C0068, C0071, C0072

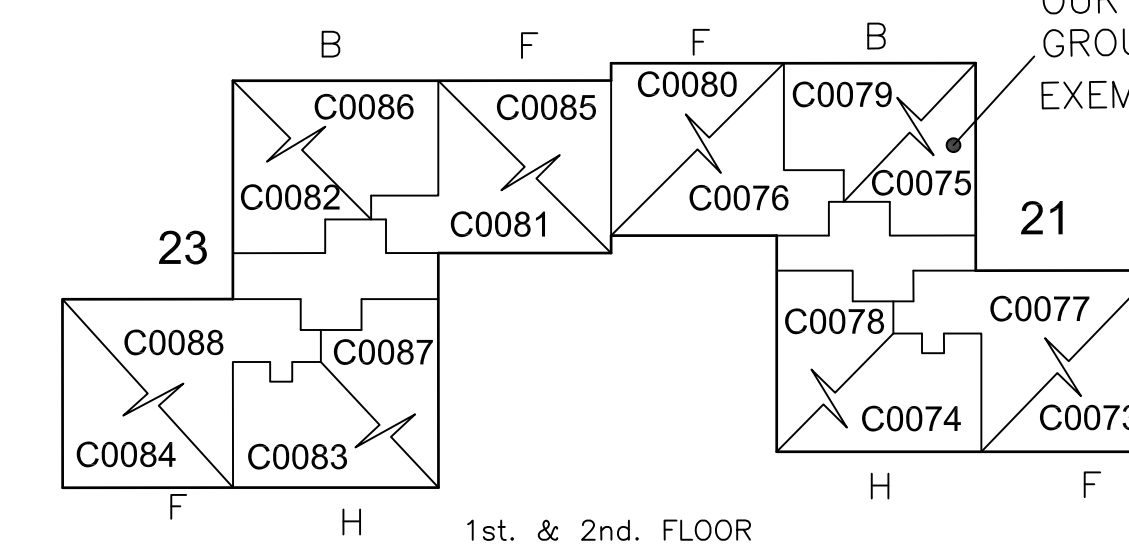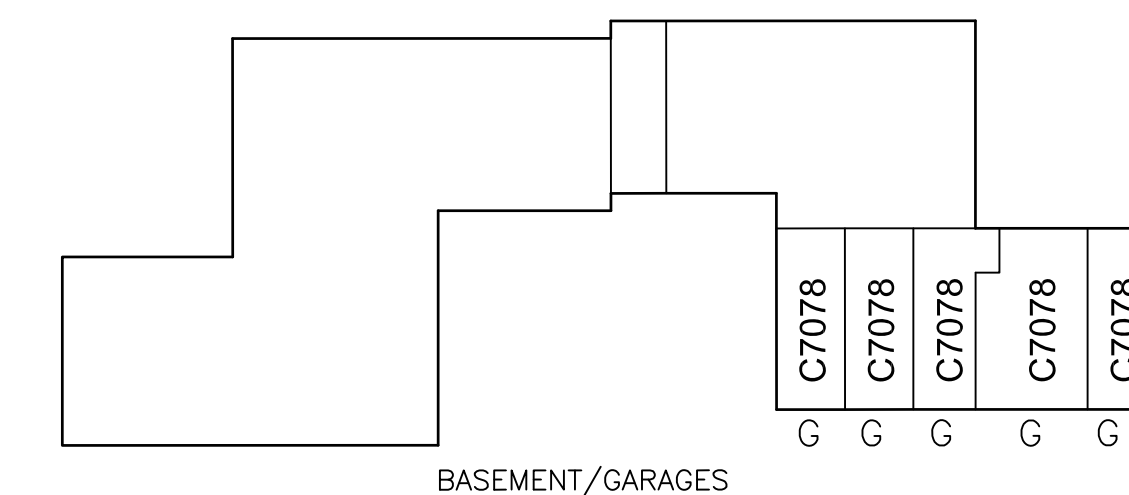

QUAL. NUMBERS:
1st. FLOOR UNITS: C0073 thru C0076
C0081 thru C0084
2nd. FLOOR UNITS: C0077 thru C0080
C0085 thru C0088

THIS IS A DIGITIZED COPY OF THE TAX MAP
PREPARED BY CASEY & KELLER, INC AND
DATED JAN. 1, 1983. THE APPROVED ORIGINAL
IS ON FILED IN THE OFFICE OF THE ENGINEER.

REVISIONS				
DATE	BY	LIC.NO	BLOCK	LOT
1-12-13	JMH	24272		

THIS MAP HAS BEEN GIVEN A
FORMAL CERTIFICATION BY THE
DIVISION OF TAXATION ON
NOVEMBER 27, 2015. SIGNED BY
JUDY P. MILLER AND
TIFFANY A. FIELDS
ASSIGNED SERIAL NUMBER 1067


TAX MAP
TOWNSHIP OF VERONA

ESSEX COUNTY, NEW JERSEY
SCALE: 1" = 100'
JANUARY 1, 2017
PREPARED BY
JAMES M. HELB, P.E., P.L.S., P.P.
NEW JERSEY LICENSE NO. 24272
TOWNSHIP ENGINEER
10 COMMERCE COURT
VERONA, NJ 07044
TO SHOW CONDITIONS AS OF DECEMBER 2019


”ARDLEIGH MEWS”
CONDOMINIUMS

BLOCK 712 – LOT 1

REVISIONS				
DATE	BY	LIC.NO	BLOCK	LOT
01/12/13	JMH	24272		

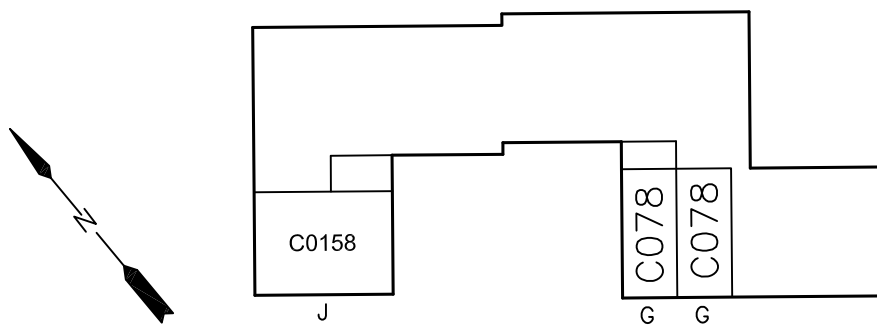

BASEMENT

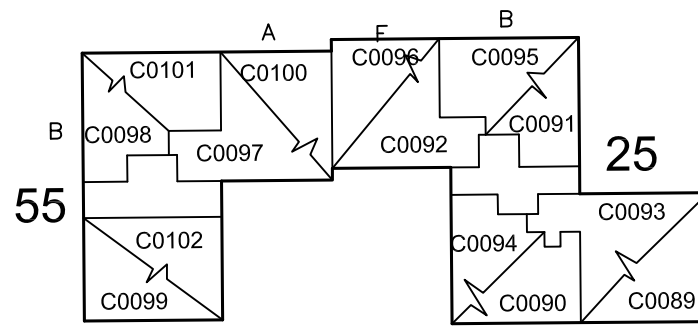


1st. & 2nd. FLOOR

QUAL. NUMBERS:


BASEMENT UNITS: C0158

1st. FLOOR UNITS: C0089 thru C0092
C0097 thru C0099

2nd. FLOOR UNITS: C0093 thru C0096
C0100 thru C0102

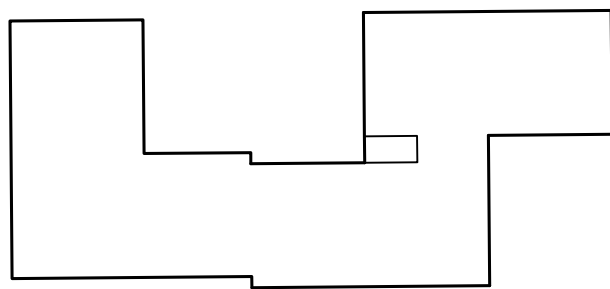

BASEMENT

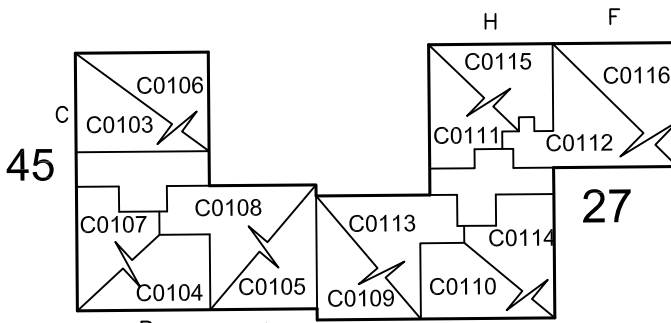


1st. & 2nd. FLOOR


QUAL. NUMBERS:

1st. FLOOR UNITS: C0103 thru C0105
C0109 thru C0112

2nd. FLOOR UNITS: C0106 thru C0108
C0113 thru C0116

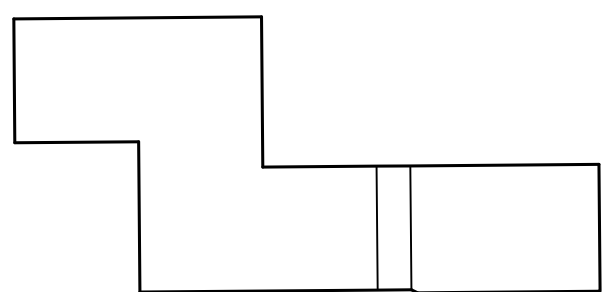

BASEMENT

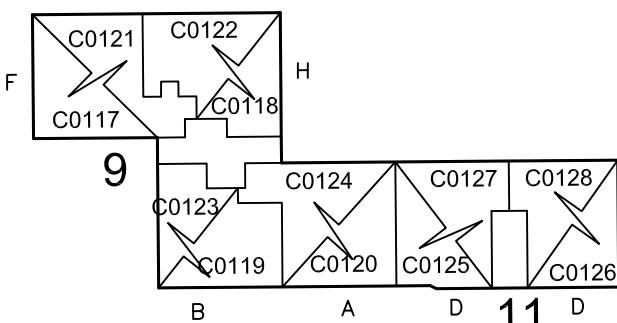

1st. & 2nd. FLOOR


QUAL. NUMBERS:

1st. FLOOR UNITS: C0117 thru C0120
C0125 thru C0126

2nd. FLOOR UNITS: C0121 thru C0124
C0127 thru C0128



BASEMENT

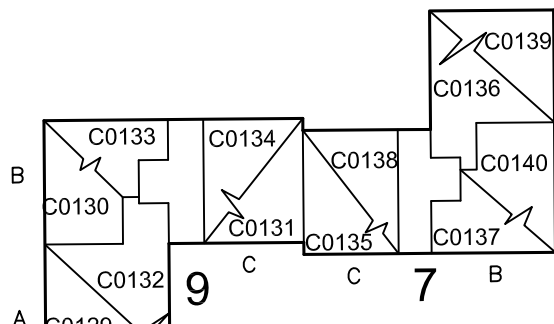


1st. & 2nd FLOOR

QUAL. NUMBERS:


BASEMENT UNITS: C0157

1st. FLOOR UNITS: C0129 thru C0131
C0135 thru C0137

2nd. FLOOR UNITS: C0132 thru C0134
C0138 thru C0140

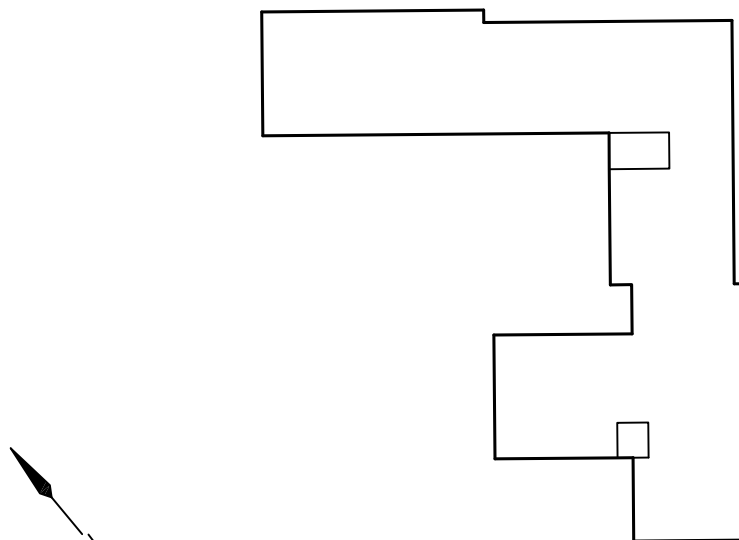

BASEMENT

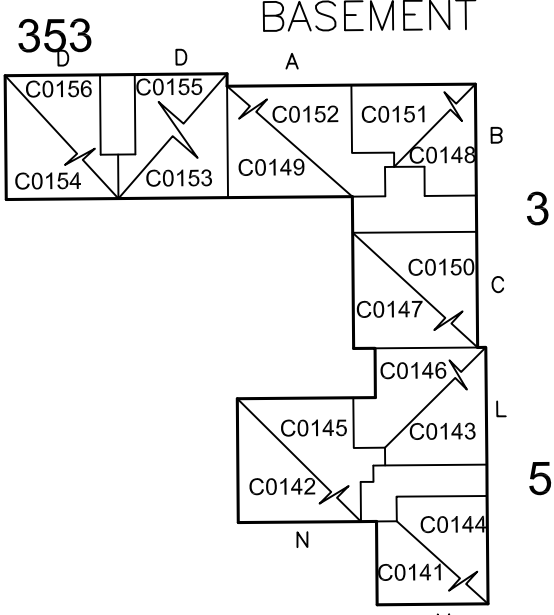


1st. & 2nd. FLOOR

QUAL. NUMBERS:

1st. FLOOR UNITS: C0141 thru C0143
C0147 thru C0149
C0153 thru C0154

2nd. FLOOR UNITS: C0144 thru C0146
C0150 thru C0152
C0155 thru C0156

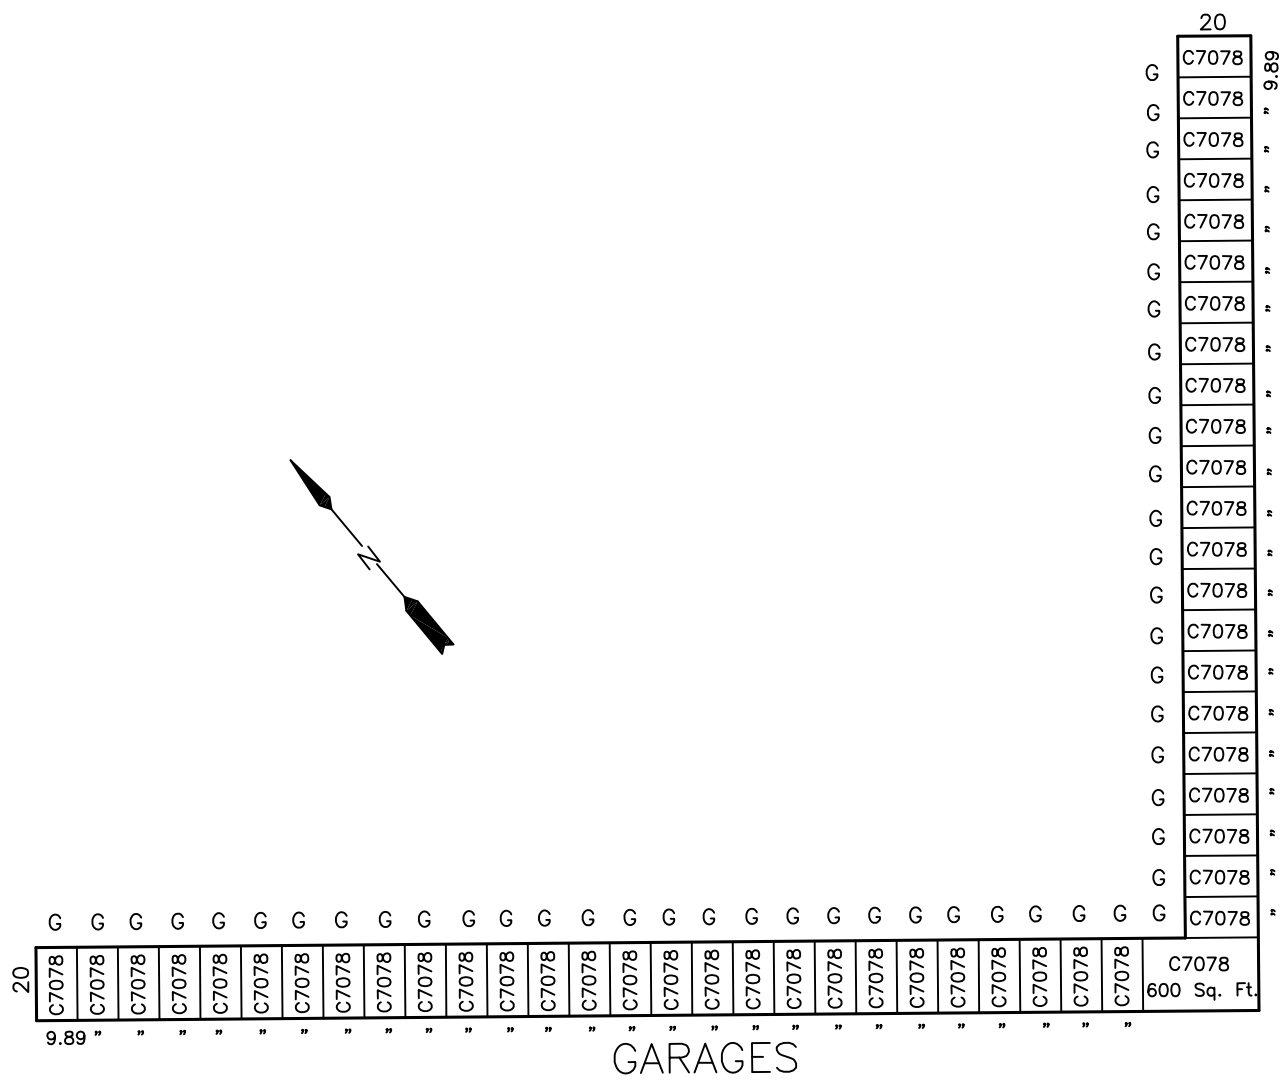

GARAGES

LEGEND

- A = APARTMENT, 883± Sq. Ft.
- B = APARTMENT, 667± Sq. Ft.
- C = APARTMENT, 736± Sq. Ft.
- D = APARTMENT, 736± Sq. Ft.
- F = APARTMENT, 900± Sq. Ft.
- G = GARAGE UNIT, SEE PLAN FOR DIMENSIONS
- H = APARTMENT, 645± Sq. Ft.
- J = APARTMENT, 750± Sq. Ft.
- K = APARTMENT, 711± Sq. Ft.
- L = APARTMENT, 888± Sq. Ft.
- M = APARTMENT, 800± Sq. Ft.
- N = APARTMENT, 864± Sq. Ft.

THIS MAP HAS BEEN GIVEN A
FORMAL CERTIFICATION BY THE
DIVISION OF TAXATION ON
NOVEMBER 27, 2015. SIGNED BY
JUDY P. MILLER AND
TIFFANY A. FIELDS
ASSIGNED SERIAL NUMBER 1067

THIS IS A DIGITIZED COPY OF THE TAX MAP
PREPARED BY CASEY & KELLER, INC AND
DATED JAN. 1, 1983. THE APPROVED ORIGINAL
IS ON FILED IN THE OFFICE OF THE ENGINEER.


TAX MAP
TOWNSHIP OF VERONA

ESSEX COUNTY, NEW JERSEY
SCALE: 1" = 100'
JANUARY 1, 2017

PREPARED BY
JAMES M. HELB, P.E., P.L.S., P.P.

NEW JERSEY LICENSE NO. 24272
TOWNSHIP ENGINEER
10 COMMERCE COURT
VERONA, NJ 07044

TO SHOW CONDITIONS AS OF DECEMBER 2019

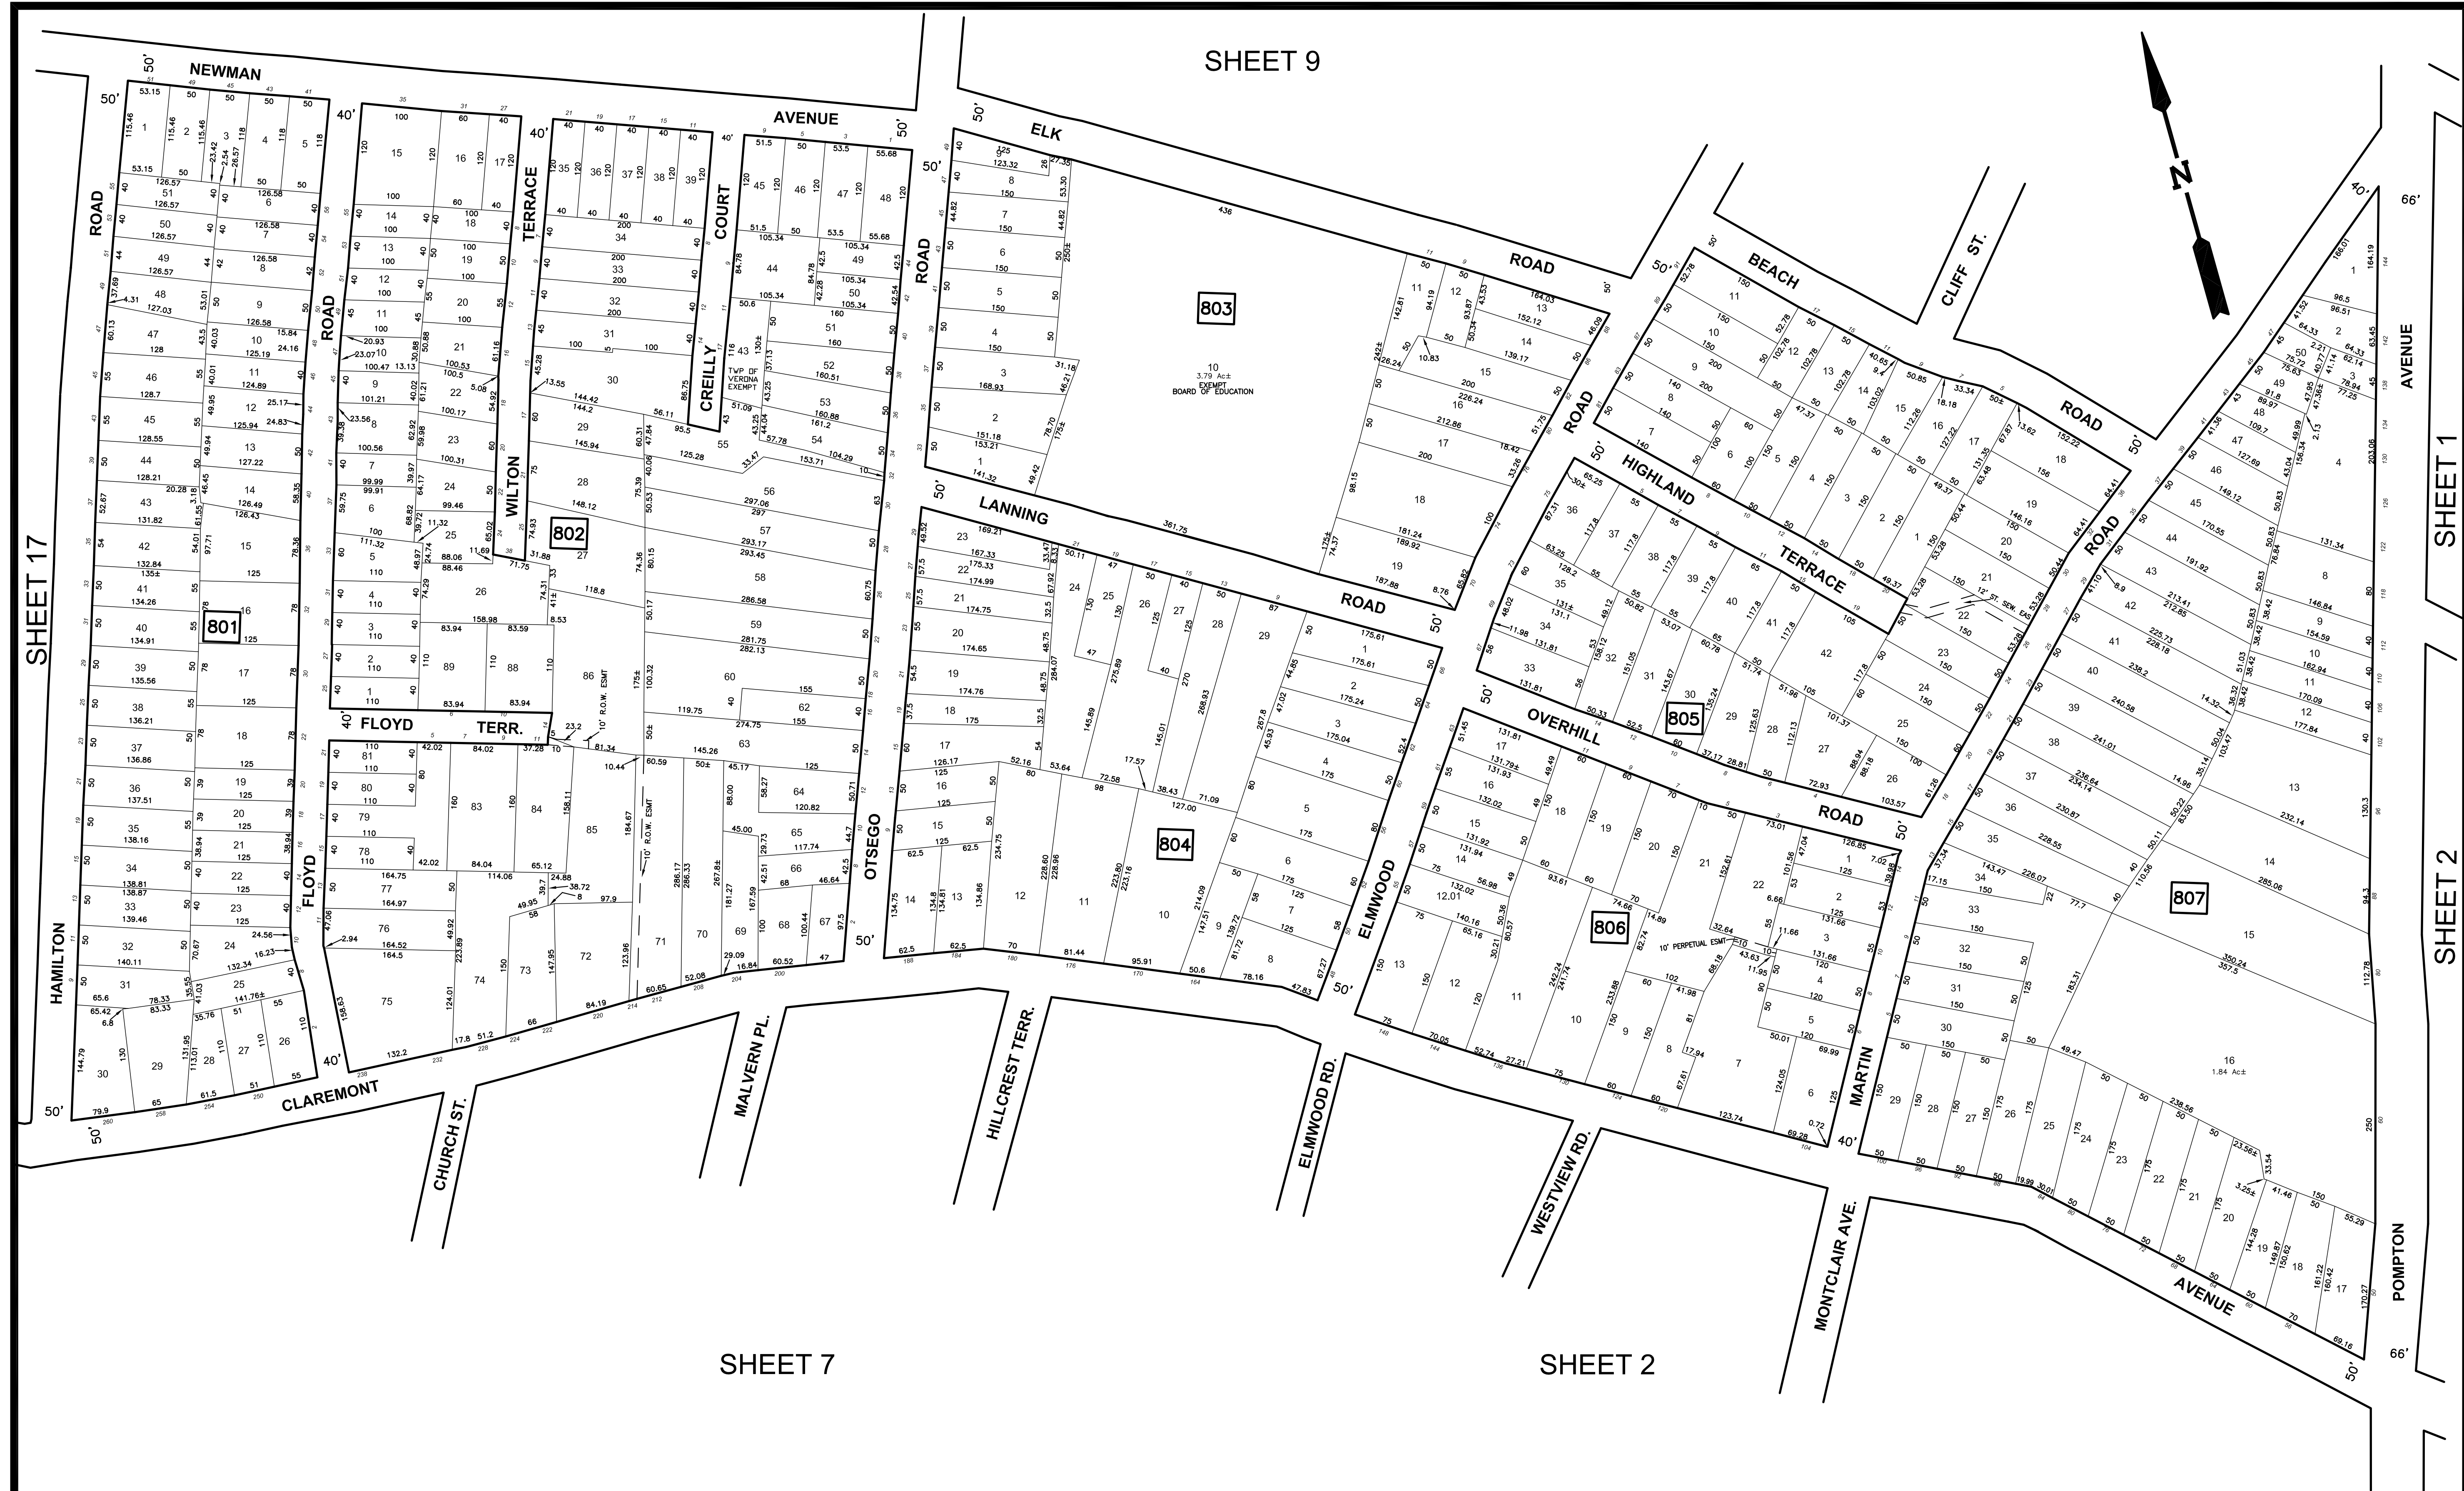

JMH	24272	1-12-2013	REVISED BLOCK NUMBERS
JMH	24272	1-12-2013	BLOCK 802 LOT 79 & 82 MERGED
JMH	24272	11-4-88	BLK 34 LOT 12 & 13 NEW LOT 12.01
JMH	24272	11-4-88	BLK 39 - LOT 87 COMBINED W/88
JMH	24272	11-4-88	BLK 36-LOTS 22 & 23 ADD SEW EASE
JMH	24272	7-14-86	BLOCK 39 LOTS 7,8 BLOCK 40 LOTS 17, 6 THRU 14 ADDR. CHANGE
JMH	24272	7-9-86	COMB. BLOCK 39, LOTS 60, 61
JMH	24272	8-15-85	COMBINED BLK. 35 LOTS 4, 5 & 6
JMH	24272	8-14-85	COMBINED BLOCK / LOT 39/34 & 39/40 , 39/32 & 39/41, 39/31 & 39/42
JMH	24272	8-13-85	BLOCK 36 LOTS 12 THRU 17 ADDR. CHG.
PLS	LIC	DATE	REVISION

REVISIONS				
DATE	BY	LIC.NO	BLOCK	LOT
04/2018	ED CLAY	34842	34	7,21

THIS IS A DIGITIZED COPY OF THE TAX MAP PREPARED BY CASEY & KELLER INC. AND DATED JAN 1, 1983. THE APPROVED ORIGINAL IS ON FILE IN THE OFFICE OF THE ENGINEER.

THIS MAP HAS BEEN GIVEN A FORMAL CERTIFICATION DIVISION OF TAXATION ON NOVEMBER 27, 2015, SIGNED BY JUDY P. MILLER AND TIFFANY A. FIELDS AND ASSIGNED SERIAL NUMBER 1067

TAX MAP

TOWNSHIP OF VERONA

ESSEX COUNTY, NEW JERSEY

SCALE 1"= 100'

PREPARED BY

JAMES M. HELB, P.E., P.L.S., P.P.


NEW JERSEY LICENSE NO. 24272


TOWNSHIP ENGINEER


10 COMMERCE COURT

VERONA, NJ 07044

TO SHOW CONDITIONS AS OF DECEMBER 1919

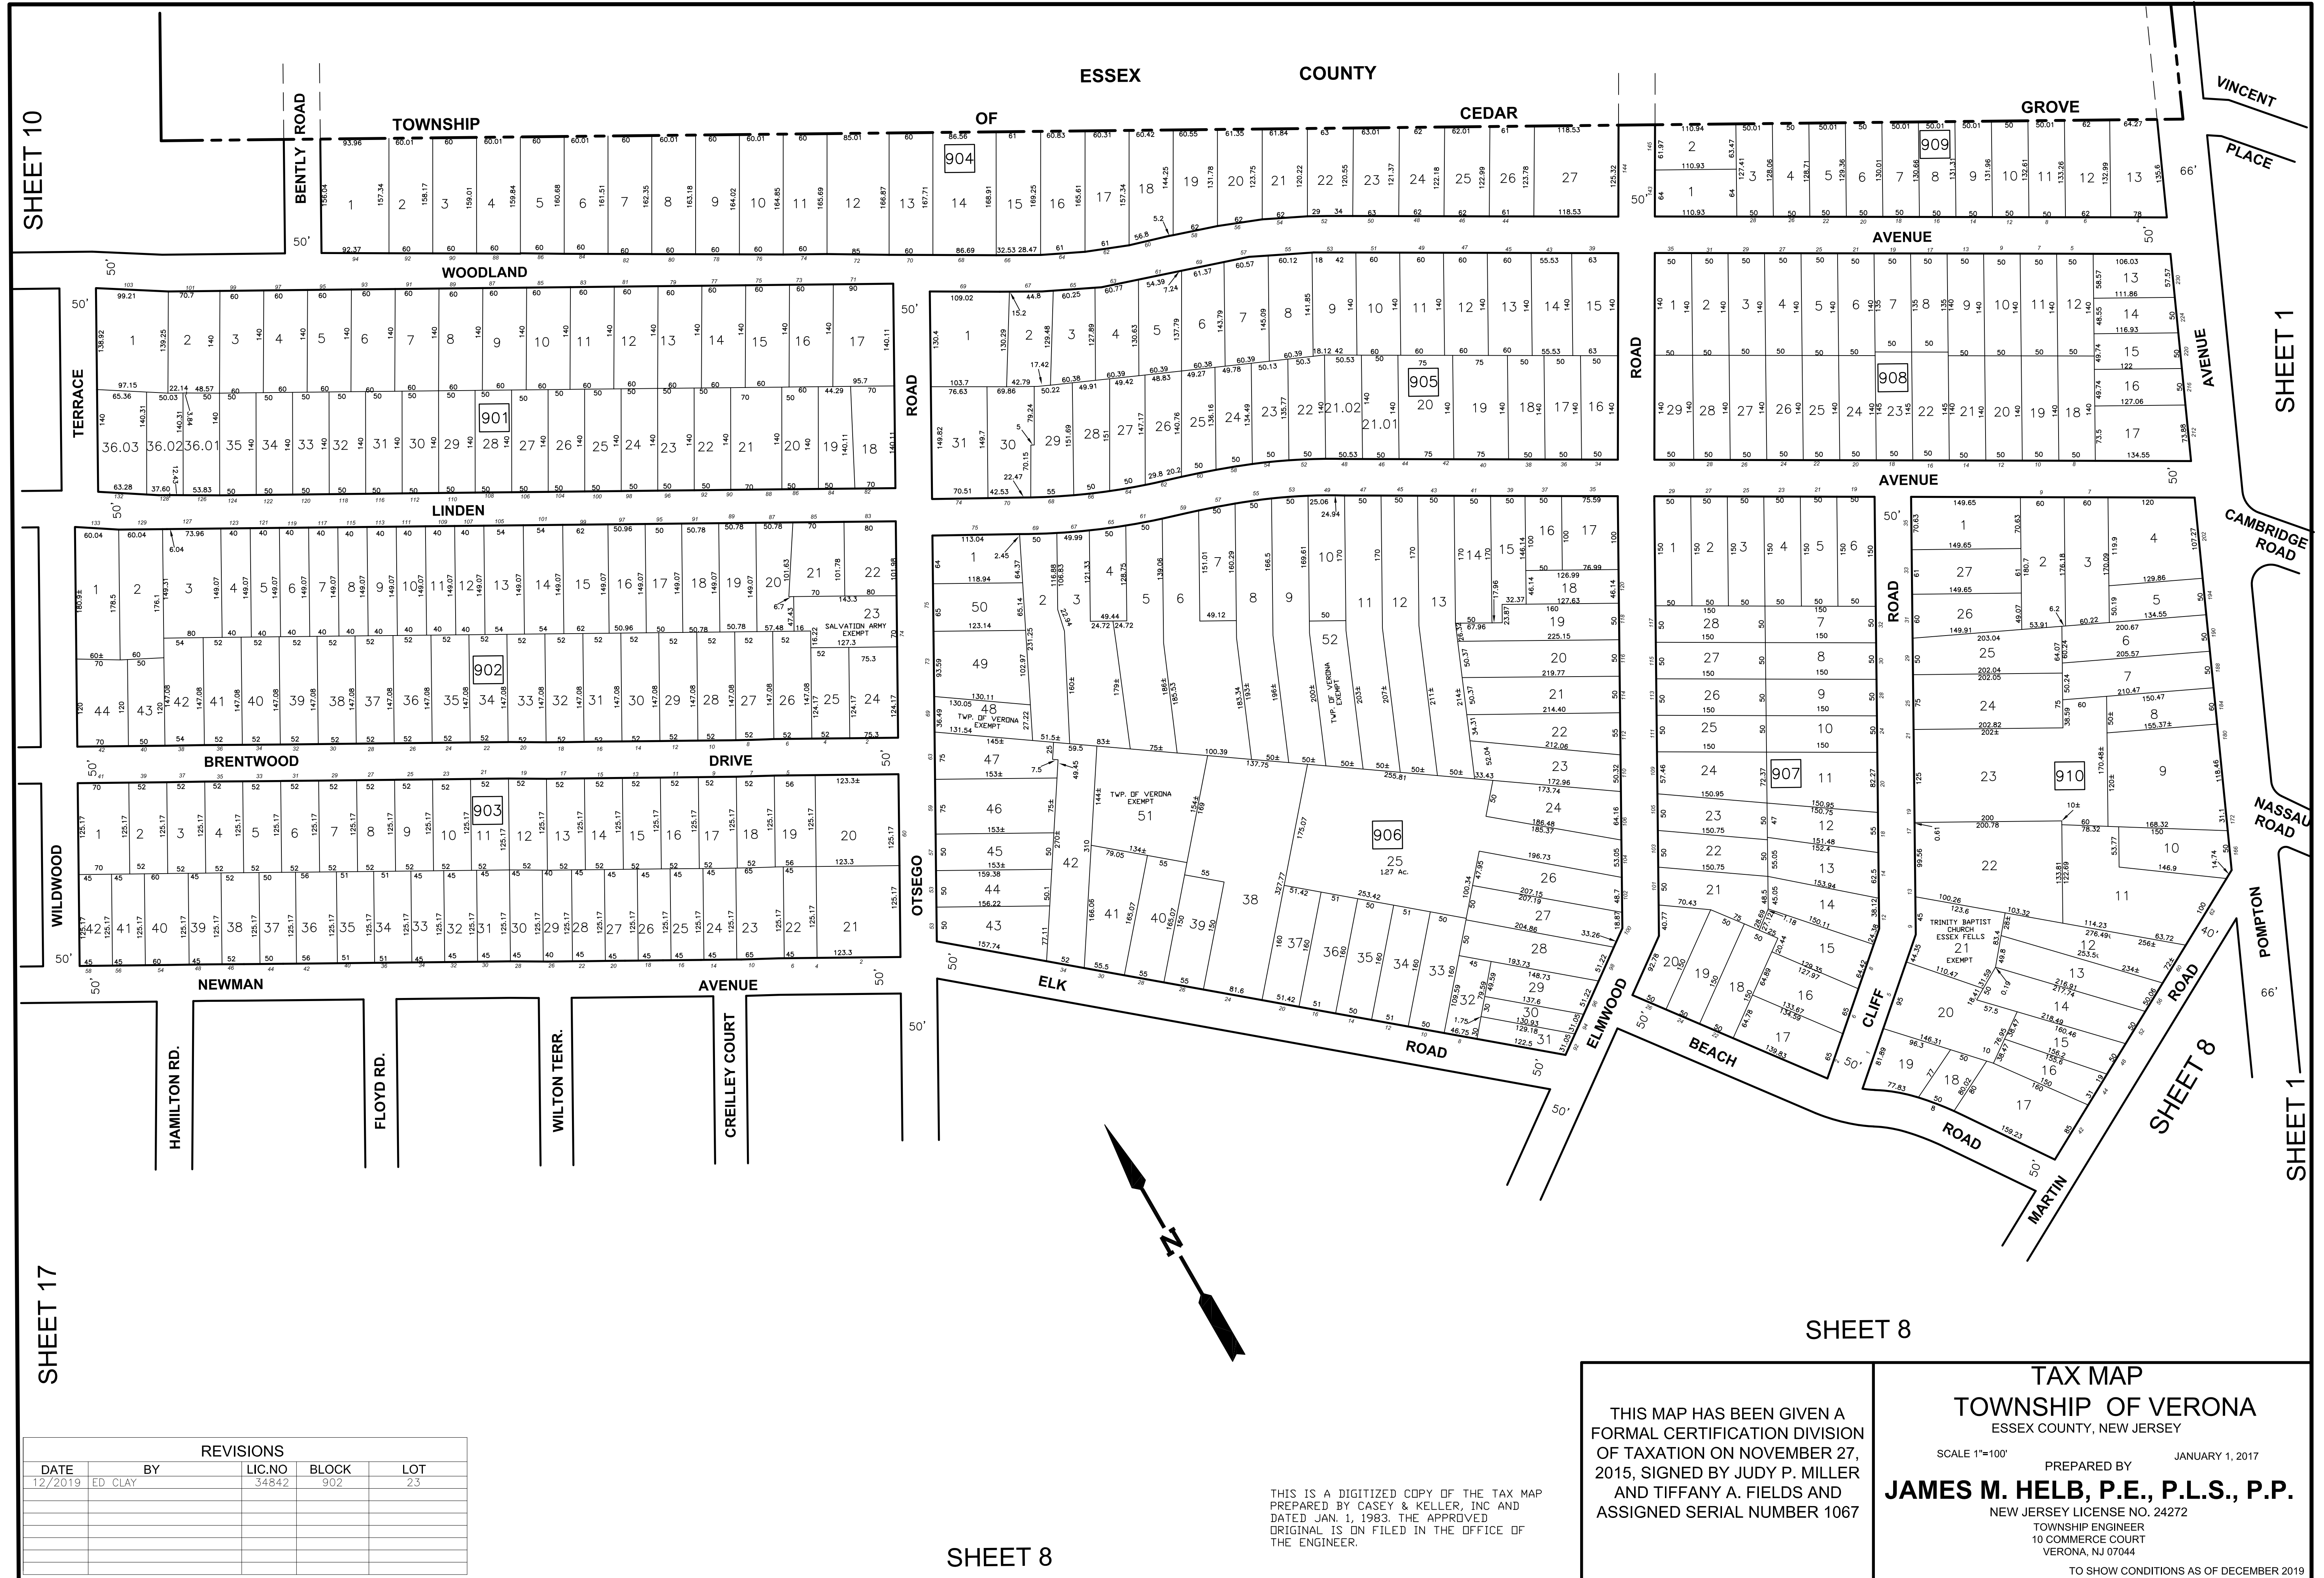

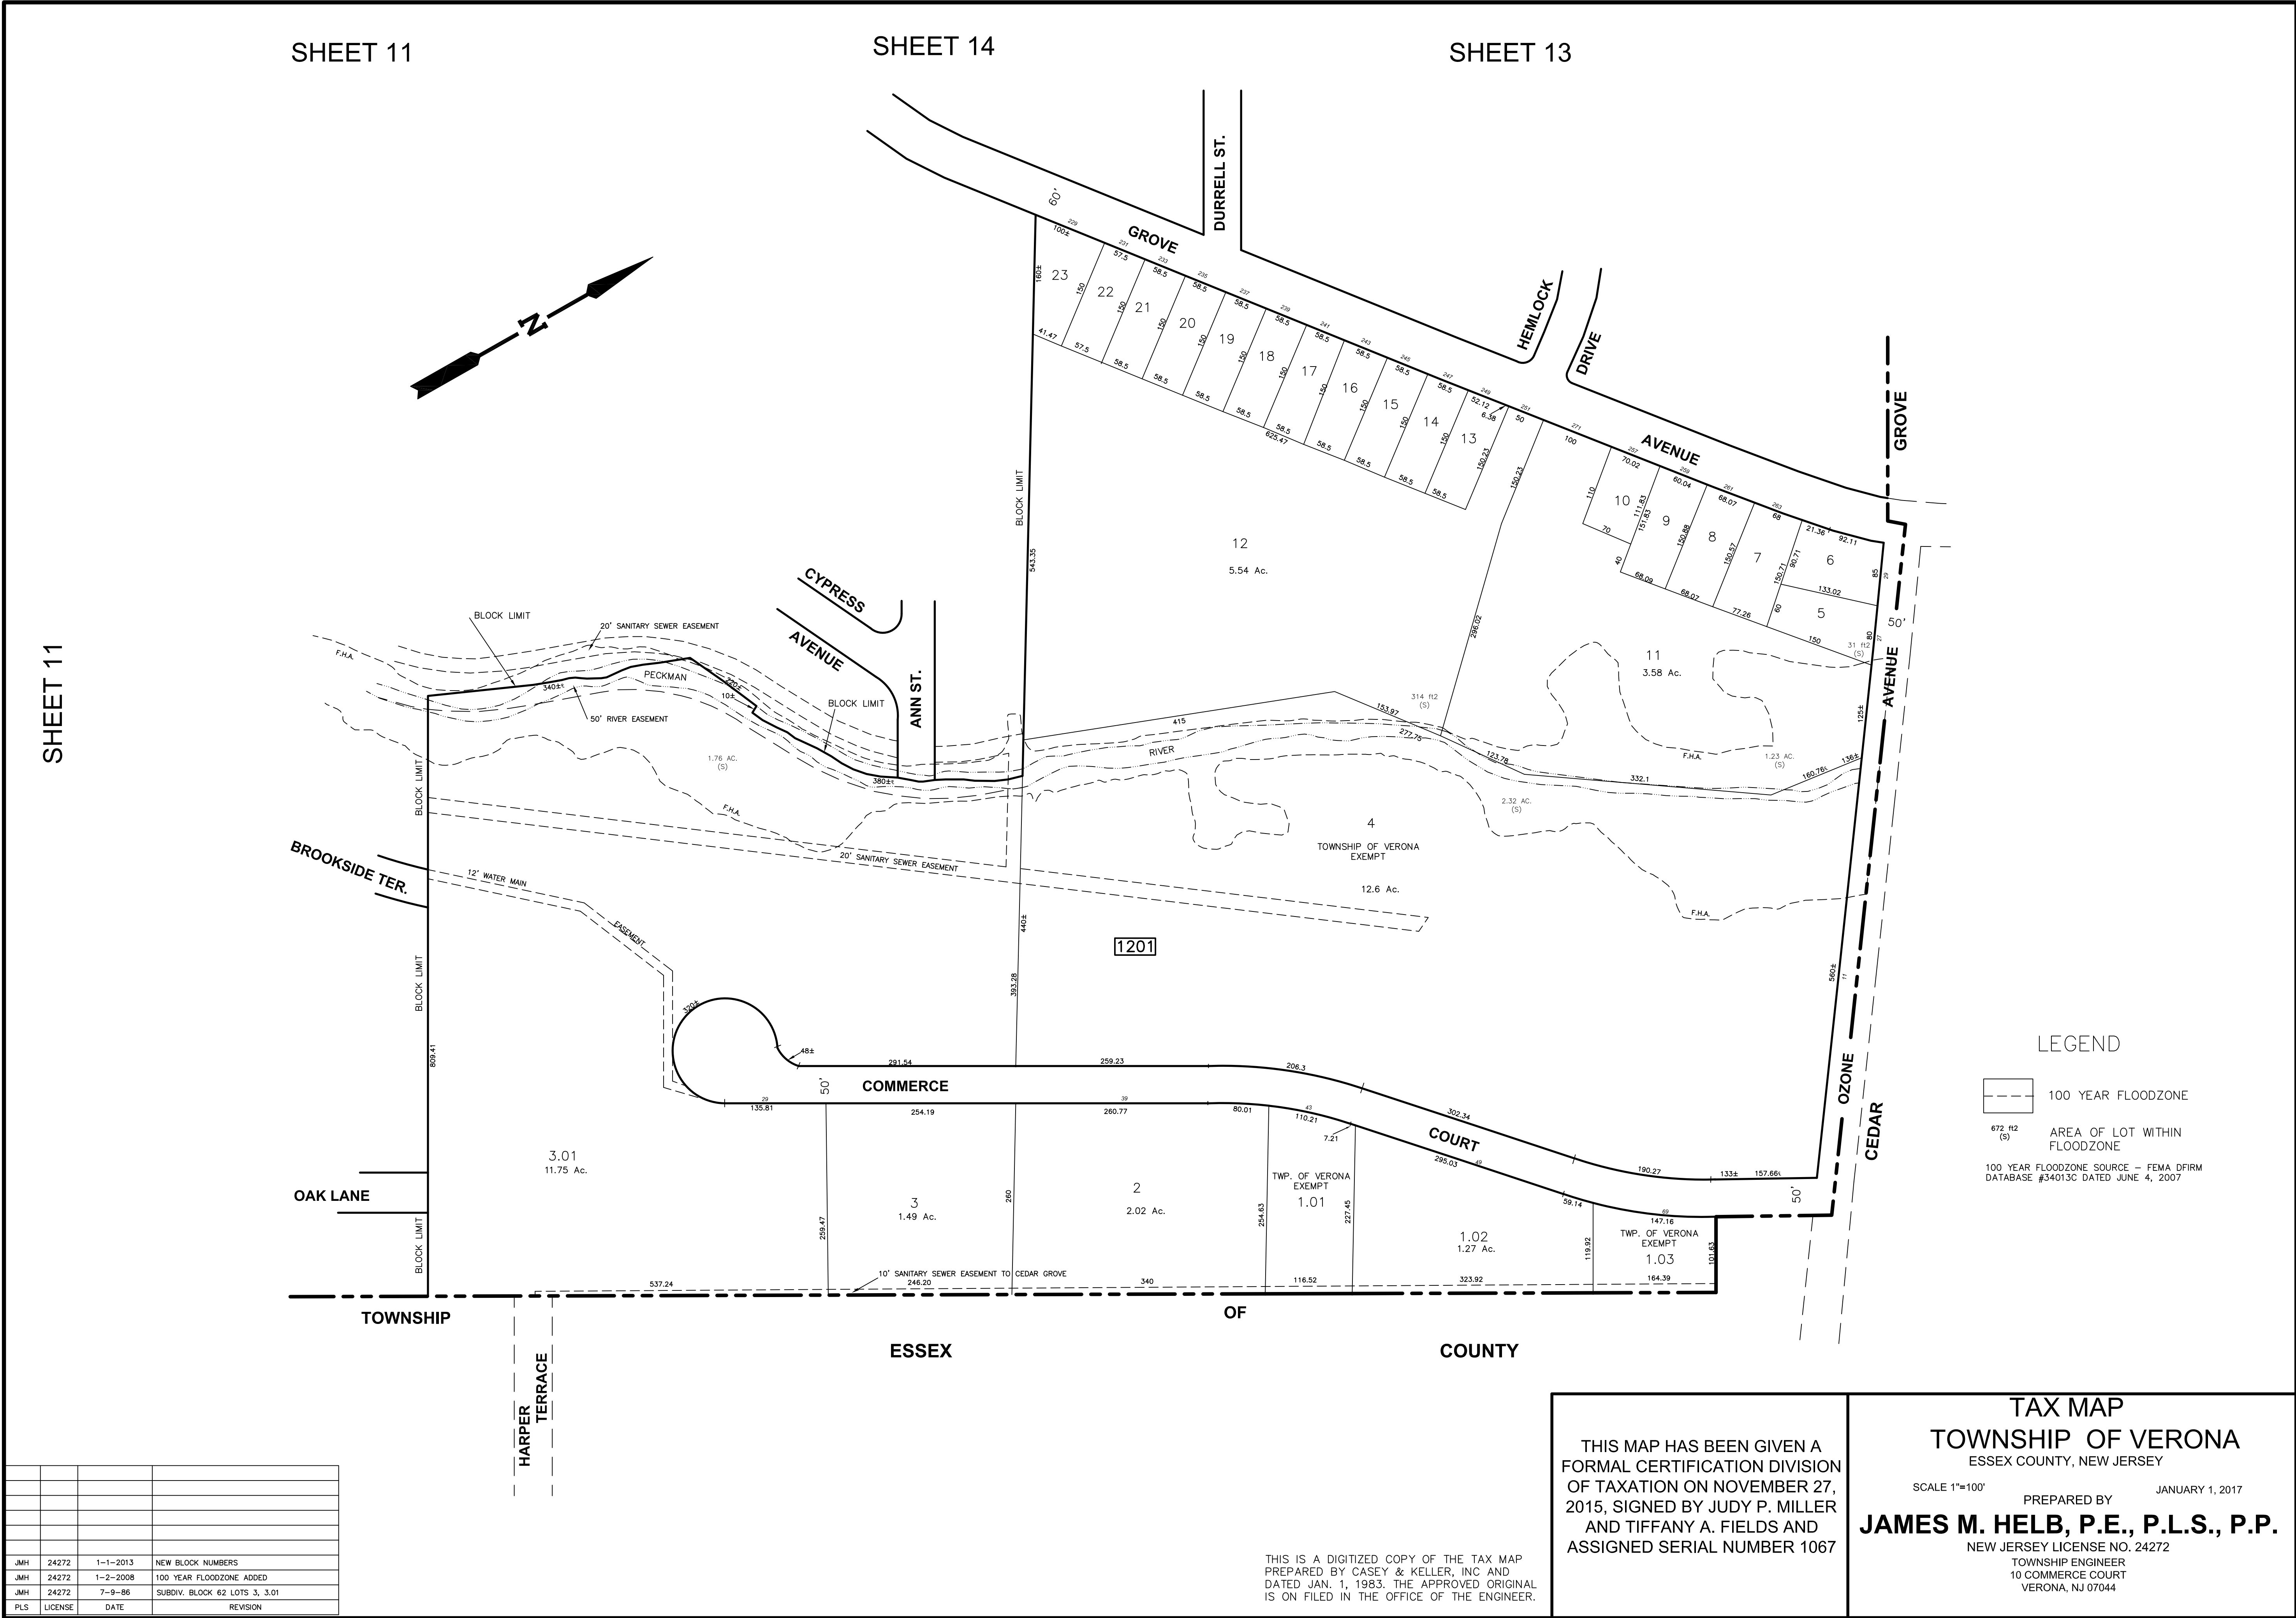

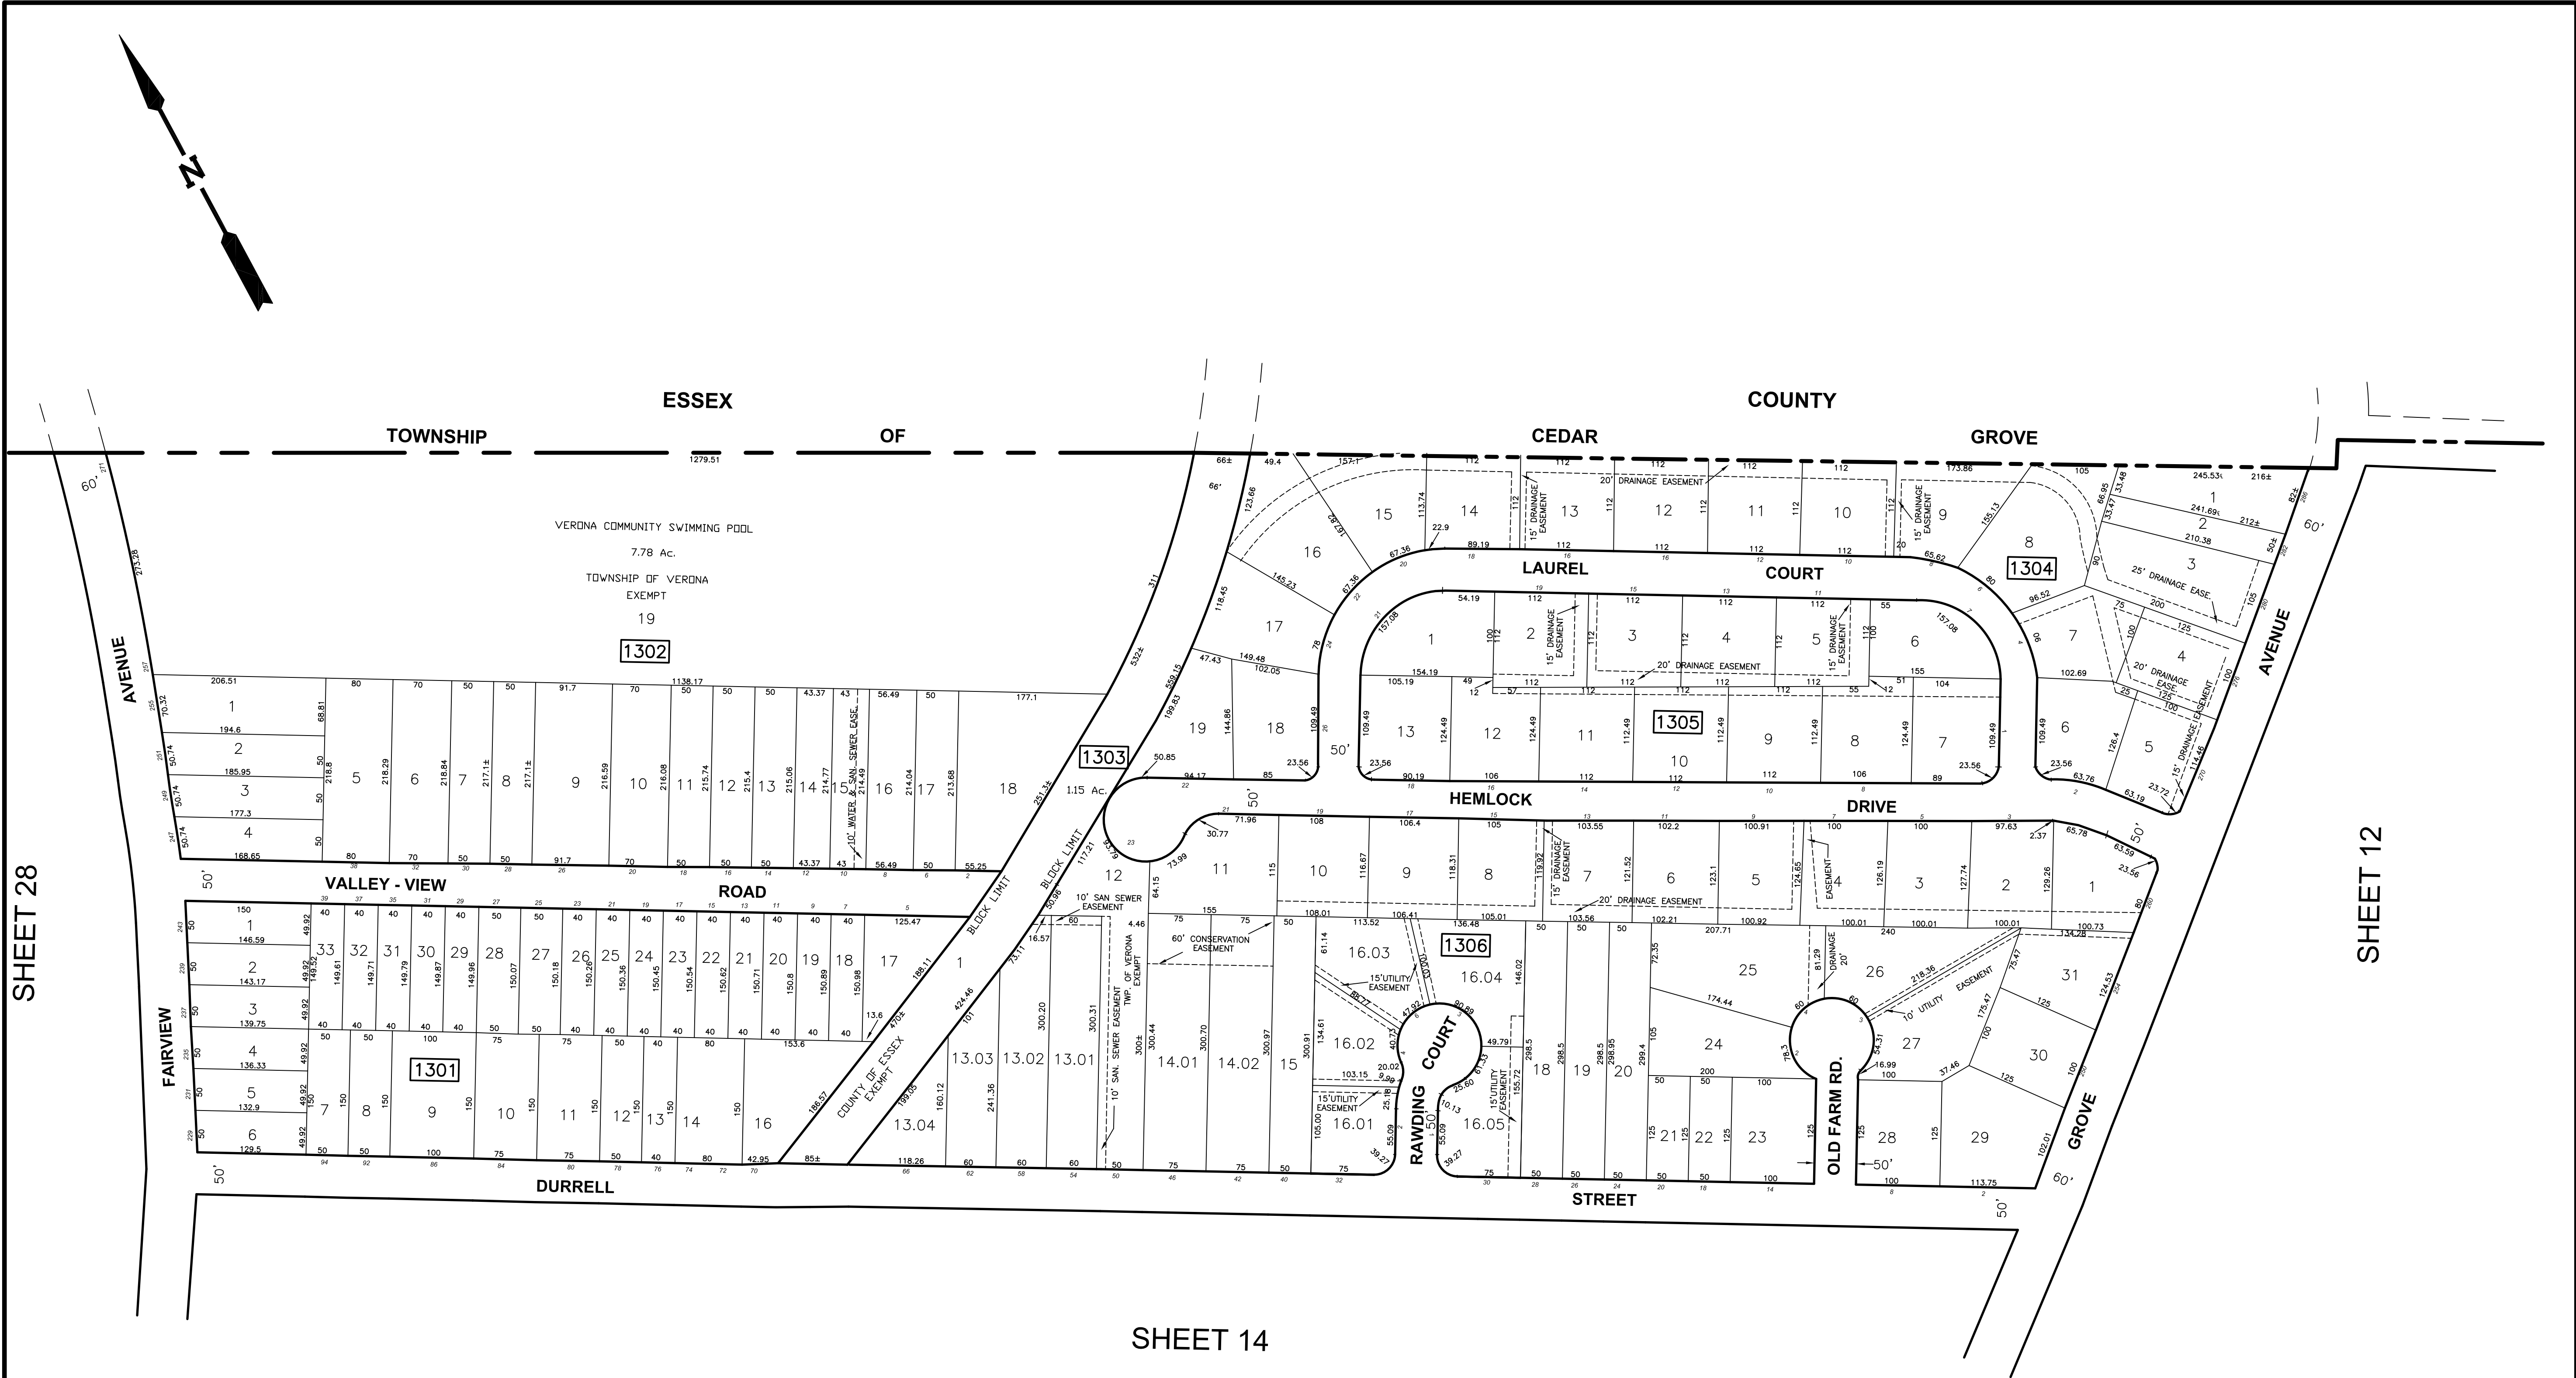

THIS IS A DIGITIZED COPY OF THE TAX MAP
PREPARED BY CASEY & KELLER INC.AND
DATED JAN 1, 1983. THE APPROVED ORIGINAL
IS ON FILE IN THE OFFICE OF THE ENGINEER.

PLS	LICENSE	DATE	REVISION
JMH	24272	7-1-2015	MAJOR SUBDIVISION - BLK 1306-LDT 13
JMH	24272	1-1-2013	MAJOR SUBDIVISION - BLK 1306-LDT 16&17
JMH	24272	1-1-2013	MINOR SUBDIVISION - BLDCK 1306-LDT 14
JMH	24272	1-1-2013	NEW TAX BLOCKS
JMH	24272	12-15-88	BLOCK 501-LDT, OWNER CHANGE
JMH	24272	8-15-85	COMBINE BLK. 70 LOTS 14 & 15
JMH	24272	10-18-83	CHANGE BLOCK 133 TO 501

THIS MAP HAS BEEN GIVEN A
FORMAL CERTIFICATION DIVISION
OF TAXATION ON NOVEMBER 27,
2015, SIGNED BY JUDY P. MILLER
AND TIFFANY A. FIELDS AND
ASSIGNED SERIAL NUMBER 1067

TAX MAP
TOWNSHIP OF VERONA
ESSEX COUNTY, NEW JERSEY

SCALE 1"= 100' PREPARED BY JANUARY 1, 2017

JAMES M. HELB, P.E., P.L.S., P.P.
NEW JERSEY LICENSE NO. 24272
TOWNSHIP ENGINEER
10 COMMERCE COURT
VERONA, NJ 07044

TO SHOW CONDITIONS AS OF DECEMBER 2019

REVISIONS				
DATE	BY	LIC.NO	BLOCK	LOT
10-18-83	JMH	24272	CHANGE BLOCK 132 TO 502	
			COMBINE BLK 72 LOTS 85 & 86	
12-15-88	JMH	24272	BLK 72 LOT 106 & 61-EASEMENT ADDED	
			BLOCK 502 LOT 1-OWNER CHANGE	
1-1-2013	JMH	24272	NEW BLOCK NUMBERS	
1-1-2014	JMH	24272	NEW BLOCK NUMBER-BURDETT CT & BAHR CR	
04/2018	ED CLAY	34842	201	15-18,52

* THIS SHEET HAS BEEN DRAWN USING COMPUTER AIDED DRAFTING/
DESIGN (CAD/D) AND COORDINATE GEOMETRY (COGO).

SHEET 13

SHEET 12

SHEET 12

SHEET 11

SHEET 27

SHEET 15





THIS MAP HAS BEEN GIVEN A
FORMAL CERTIFICATION BY THE
DIVISION OF TAXATION ON
NOVEMBER 27, 2015. SIGNED BY
JUDY P. MILLER AND
TIFFANY A. FIELDS
ASSIGNED SERIAL NUMBER 1067

TAX MAP
TOWNSHIP OF VERONA
ESSEX COUNTY, NEW JERSEY
JANUARY 1, 2017
PREPARED BY
JAMES M. HELB, P.E., P.L.S., P.P.
NEW JERSEY LICENSE NO. 24272
TOWNSHIP ENGINEER
10 COMMERCE COURT
VERONA, NJ 07044
TO SHOW CONDITIONS AS OF DECEMBER 2019

REVISIONS				
DATE	BY	LIC.NO	BLOCK	LOT
03/2019	ED CLAY	34842	1406	Assorted Qualifiers

* THIS SHEET HAS BEEN DRAWN USING COMPUTER AIDED DRAFTING/
DESIGN (CAD/D) AND COORDINATE GEOMETRY (COGO).


"HUNTINGTON PARK CONDOMINIUMS"
BLOCK 1406 - LOT 1

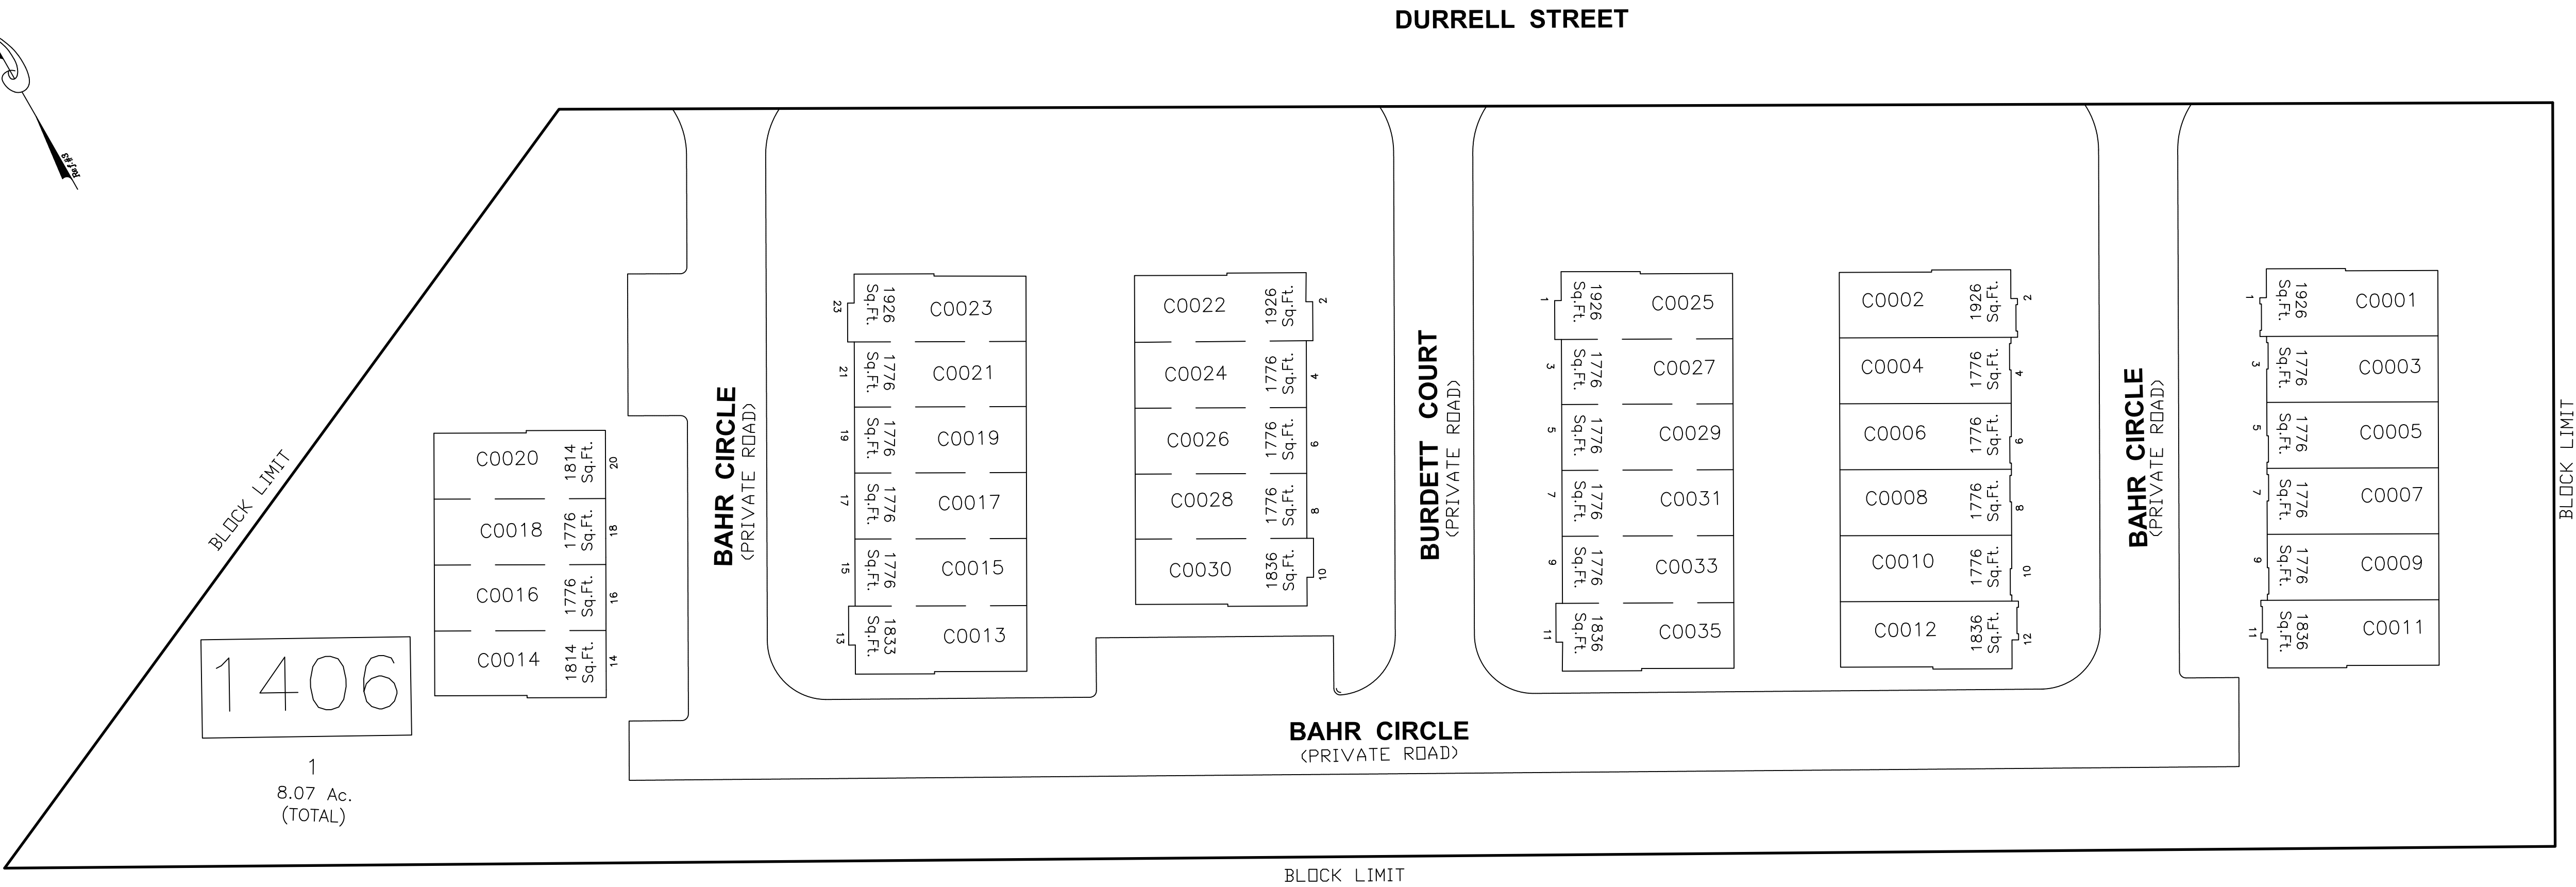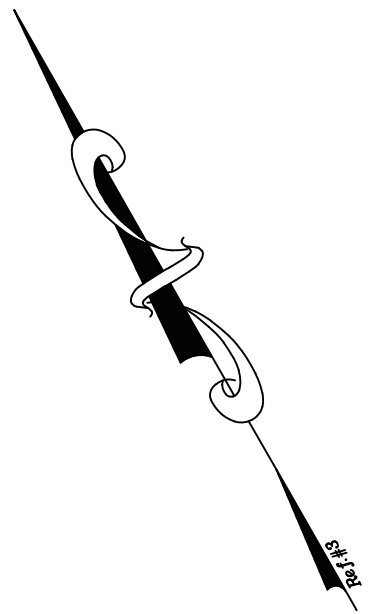



SHEET 00

THIS MAP HAS BEEN GIVEN A
FORMAL CERTIFICATION BY THE
DIVISION OF TAXATION ON
NOVEMBER 27, 2015, SIGNED BY
JUDY P. MILLER AND
TIFFANY A. FIELDS
ASSIGNED SERIAL NUMBER 1067

TAX MAP
TOWNSHIP OF VERONA
ESSEX COUNTY, NEW JERSEY
SCALE: 1" = 30'
JANUARY 1, 2017
PREPARED BY
JAMES M. HELB, P.E., P.L.S., P.P.
NEW JERSEY LICENSE NO. 24272
TOWNSHIP ENGINEER
10 COMMERCE COURT
VERONA, NJ 07044
TO SHOW CONDITIONS AS OF DECEMBER 2019

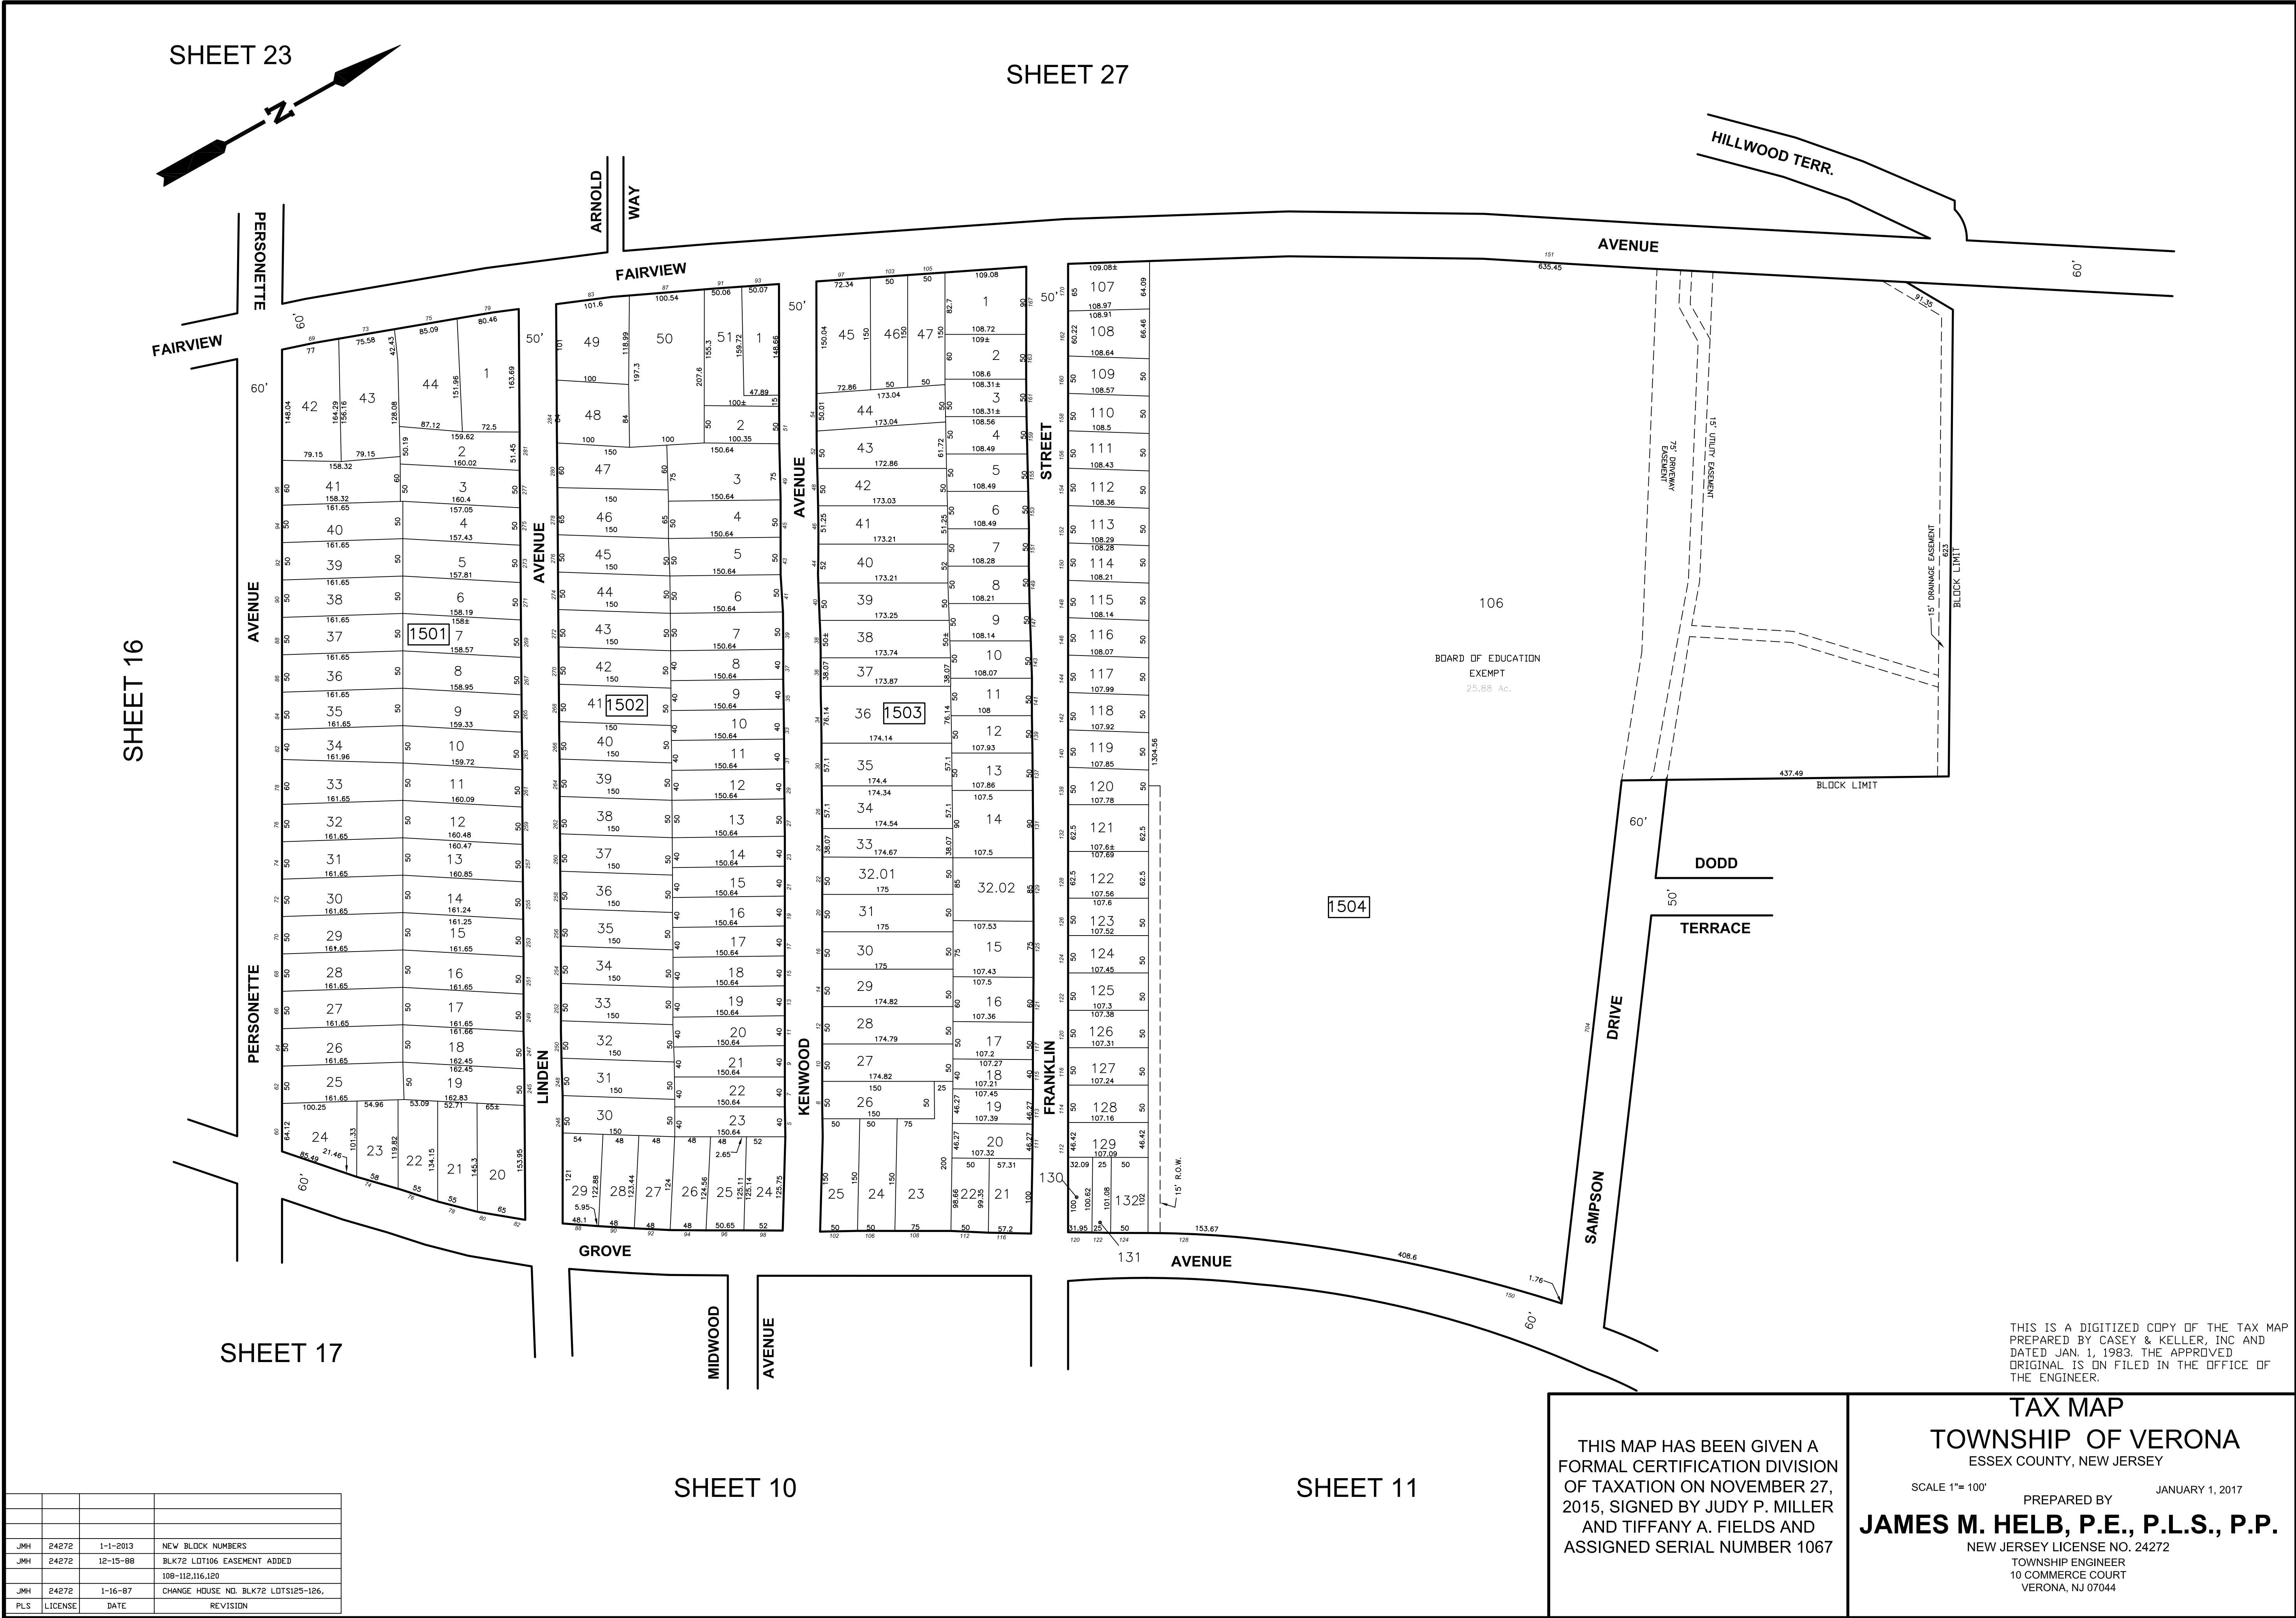

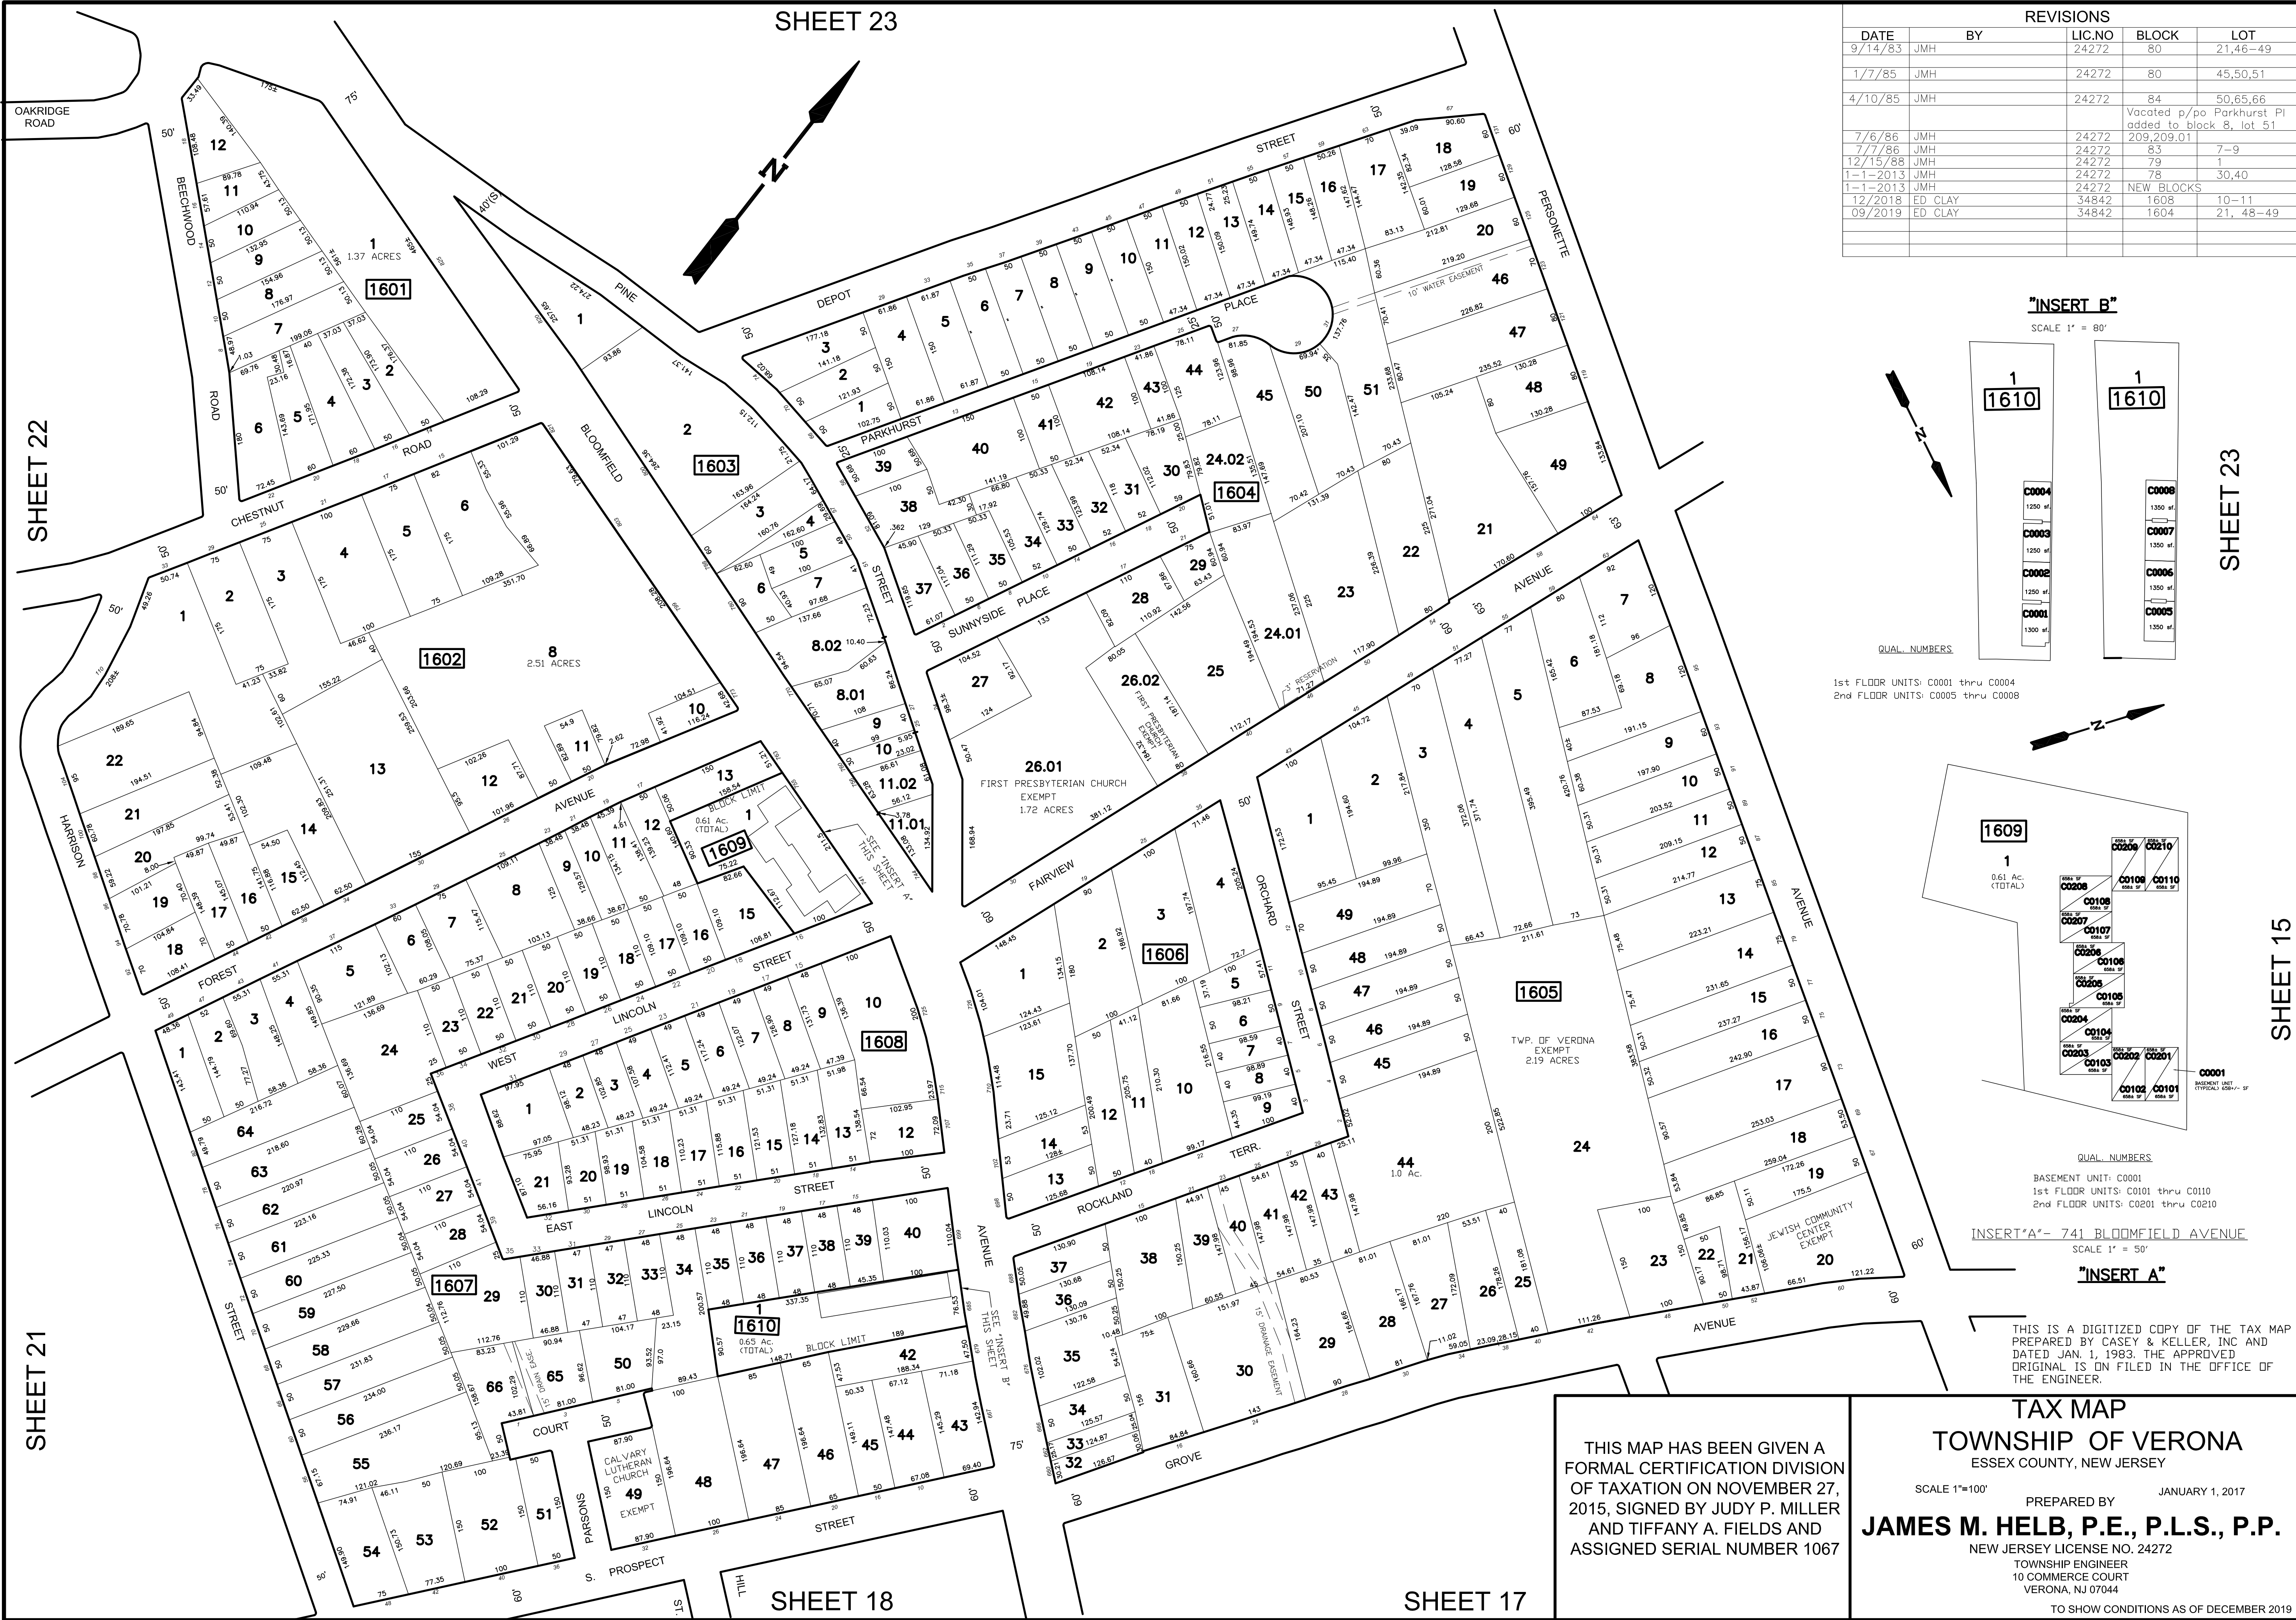

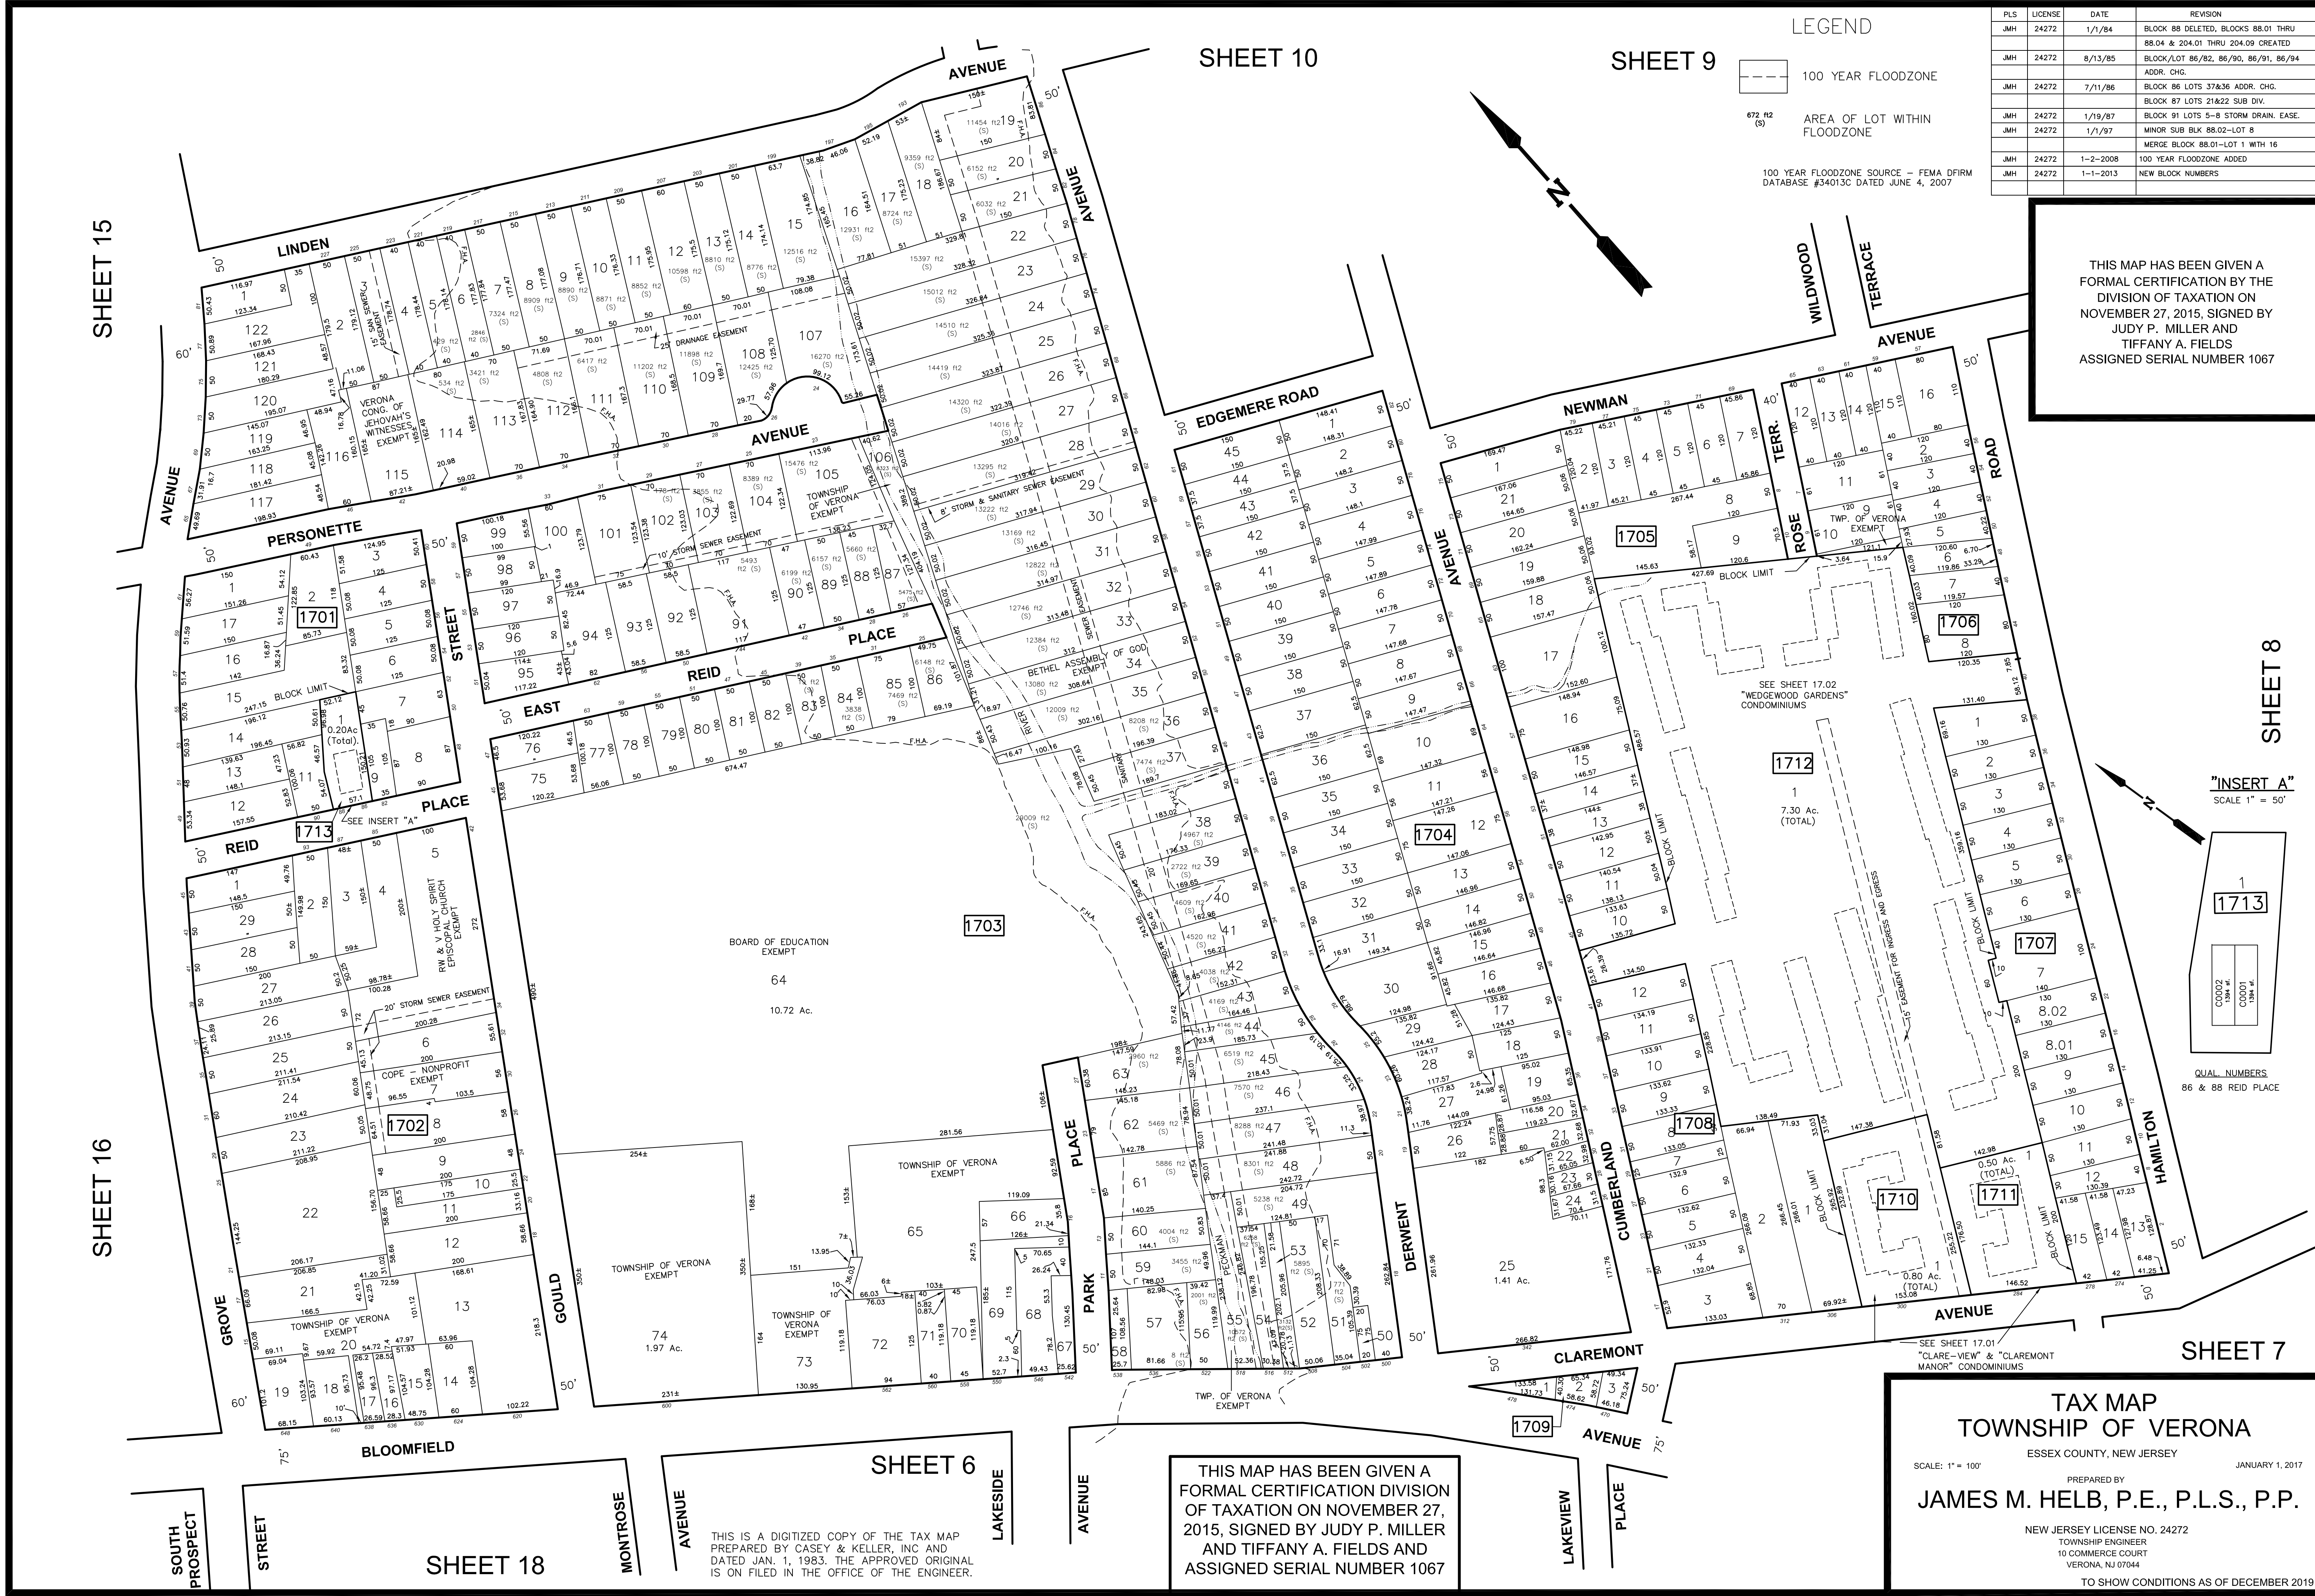

PLS	LICENSE	DATE	REVISION
JMH	24272	1/1/84	BLOCK 88 DELETED, BLOCKS 88.01 THRU 88.04 & 204.01 THRU 204.09 CREATED
JMH	24272	8/13/85	BLOCK/LOT 86/82, 86/90, 86/91, 86/94
JMH	24272	7/11/86	ADDR. CHG.
JMH	24272	1/19/87	BLOCK 86 LOTS 37&36 ADDR. CHG.
JMH	24272	1/1/97	BLOCK 87 LOTS 21&22 SUB DIV.
JMH	24272	1-2-2008	BLOCK 91 LOTS 5-8 STORM DRAIN. EASE.
JMH	24272	1-1-2013	MINOR SUB BLK 88.02--LOT 8
JMH	24272		MERGE BLOCK 88.01--LOT 1 WITH 16
JMH	24272		100 YEAR FLOODZONE ADDED
JMH	24272		NEW BLOCK NUMBERS

THIS MAP HAS BEEN GIVEN A FORMAL CERTIFICATION BY THE DIVISION OF TAXATION ON NOVEMBER 27, 2015, SIGNED BY JUDY P. MILLER AND TIFFANY A. FIELDS ASSIGNED SERIAL NUMBER 1067

"INSERT A"
SCALE 1" = 50'



QUAL. NUMBERS
86 & 88 REID PLACE

TAX MAP
TOWNSHIP OF VERONA
ESSEX COUNTY, NEW JERSEY
SCALE: 1" = 100'
JANUARY 1, 2017
PREPARED BY
JAMES M. HELB, P.E., P.L.S., P.P.
NEW JERSEY LICENSE NO. 24272
TOWNSHIP ENGINEER
10 COMMERCE COURT
VERONA, NJ 07044
TO SHOW CONDITIONS AS OF DECEMBER 2019

PLS	LICENSE	DATE	REVISION
JMH	24272	1-12-2013	NEW BLOCK - LOTS


”WEDGEWOOD GRADENS”
CONDOMINIUMS

BLOCK 1712 – LOT 1

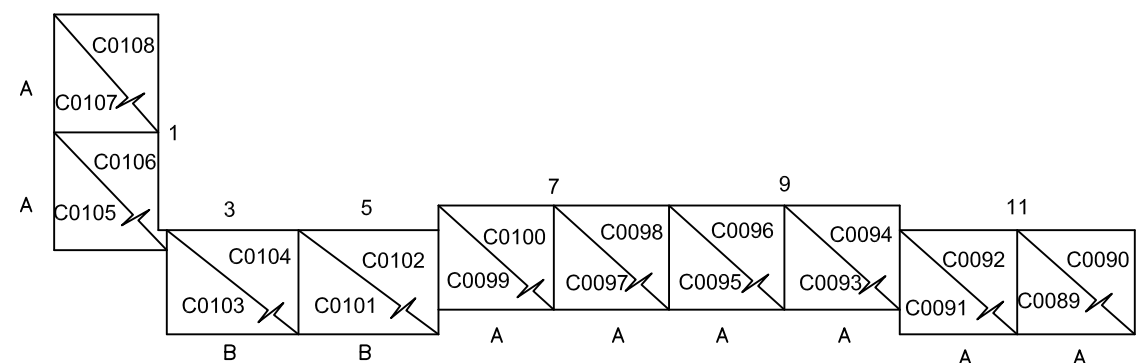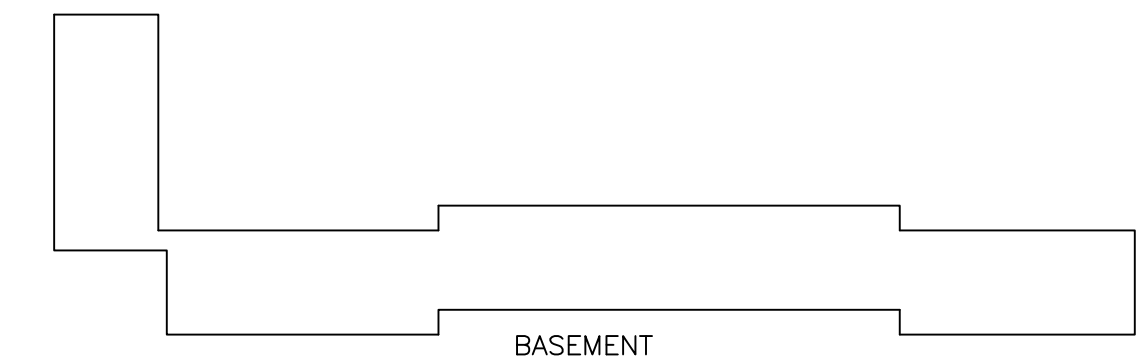



1st. & 2nd. FLOOR
QUAL. NUMBERS:

1st. FLOOR UNITS: C0089 thru C0107 ODD NUMBERS
2nd. FLOOR UNITS: C0090 thru C0108 EVEN NUMBERS

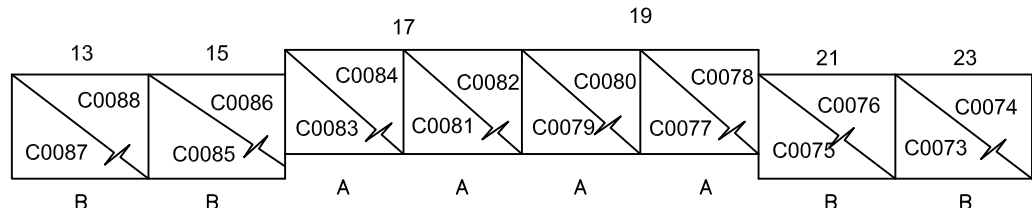



1st. & 2nd. FLOOR
QUAL. NUMBERS:

1st. FLOOR UNITS: C0073 thru C0087 ODD NUMBERS
2nd. FLOOR UNITS: C0074 thru C0088 EVEN NUMBERS

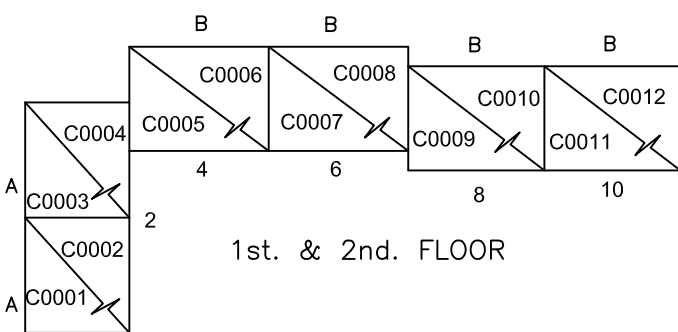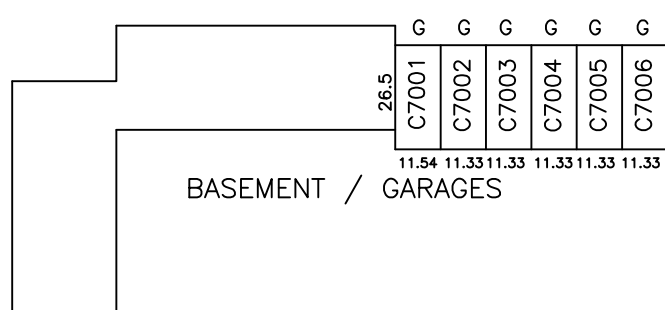



QUAL. NUMBERS:

1st. FLOOR UNITS: C0001 thru C0011 ODD NUMBERS
2nd. FLOOR UNITS: C0002 thru C0012 EVEN NUMBERS

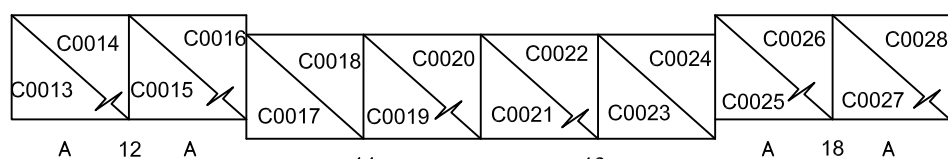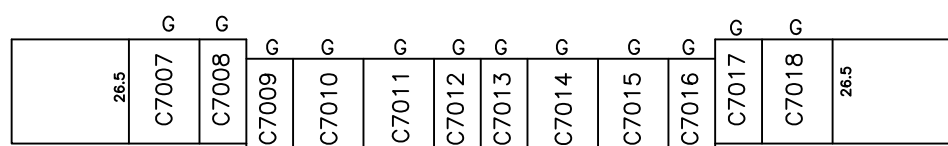



1st. & 2nd. FLOOR
QUAL. NUMBERS:

1st. FLOOR UNITS: C0013 thru C0027 ODD NUMBERS
2nd. FLOOR UNITS: C0014 thru C0028 EVEN NUMBERS

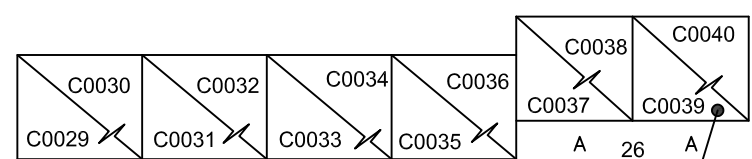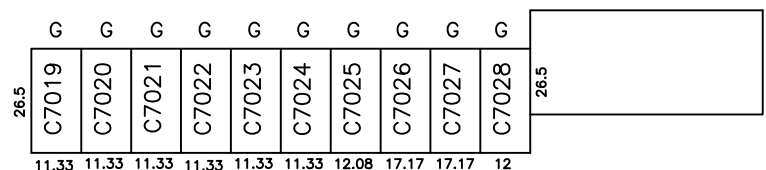

1st. & 2nd. FLOOR
QUAL. NUMBERS:



1st. FLOOR UNITS: C0029 thru C0039 ODD NUMBERS
2nd. FLOOR UNITS: C0030 thru C0040 EVEN NUMBERS

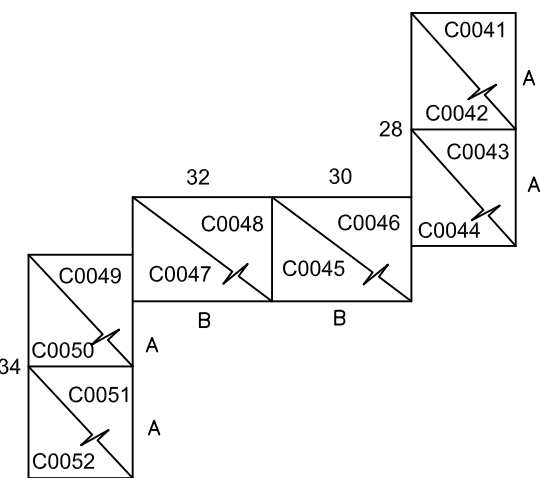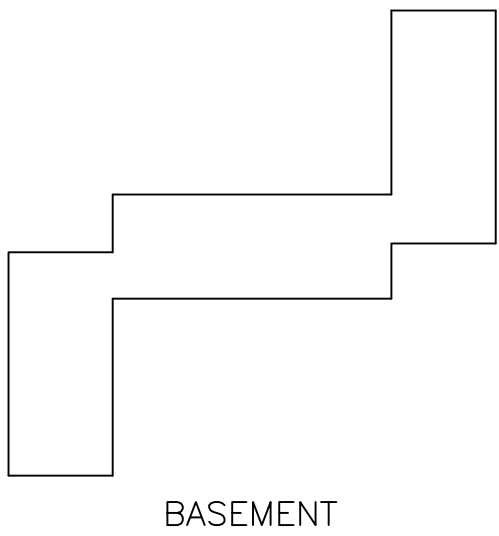

1st. & 2nd. FLOOR



QUAL. NUMBERS:

1st. FLOOR UNITS: C0041 thru C0051 ODD NUMBERS
2nd. FLOOR UNITS: C0042 thru C0052 EVEN NUMBERS

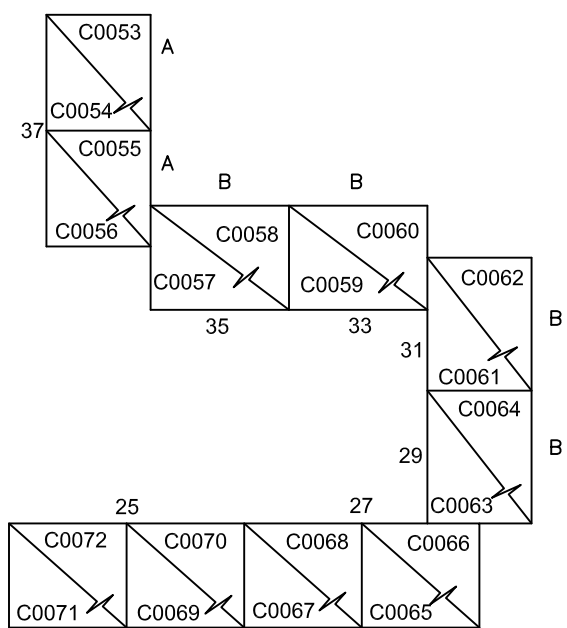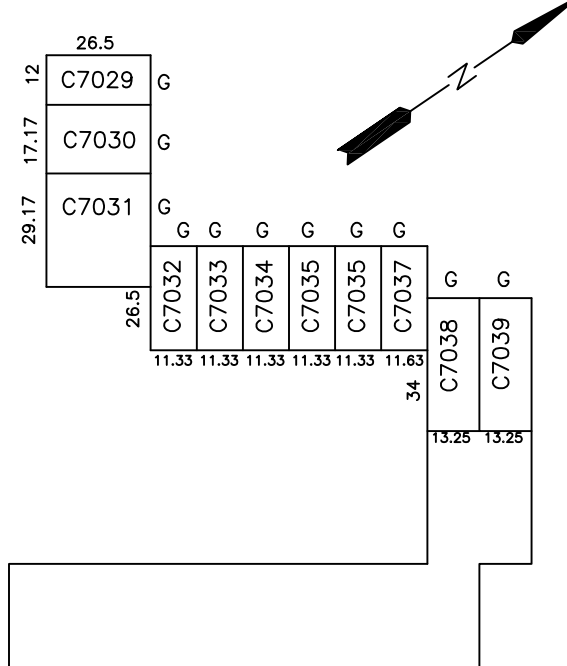


1st. & 2nd. FLOOR
QUAL. NUMBERS:

1st. FLOOR UNITS: C0053 thru C0071 ODD NUMBERS
2nd. FLOOR UNITS: C0054 thru C0072 EVEN NUMBERS

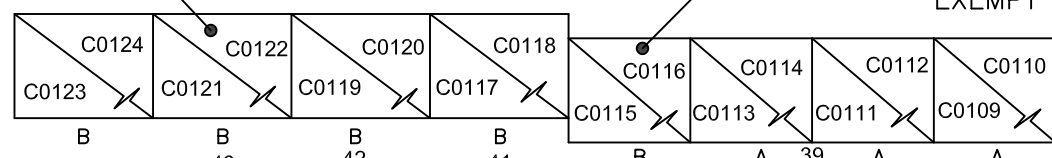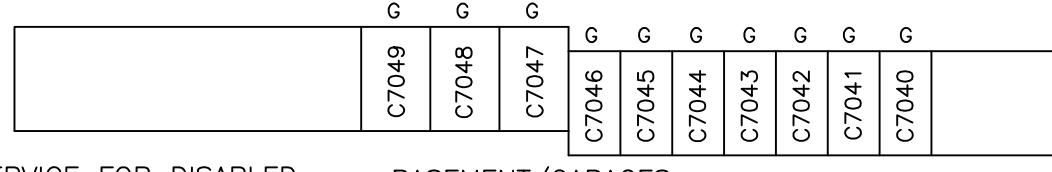

1st. & 2nd. FLOOR
QUAL. NUMBERS:

1st. FLOOR UNITS: C0109 thru C0123 ODD NUMBERS
2nd. FLOOR UNITS: C0110 thru C0124 EVEN NUMBERS

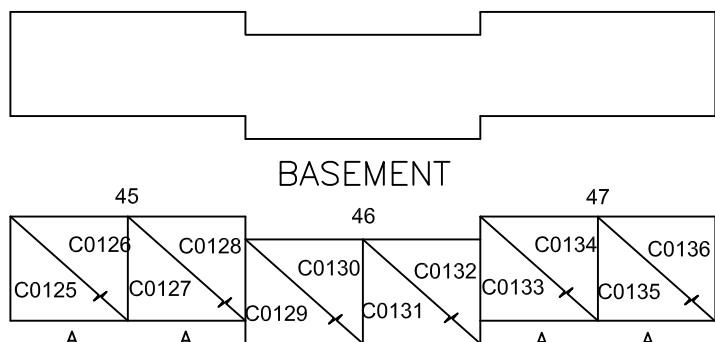

1st. & 2nd. FLOOR
QUAL. NUMBERS:

1st. FLOOR UNITS: C0125 thru C0135 ODD NUMBERS
2nd. FLOOR UNITS: C0126 THRU C0136 EVEN NUMBERS


LEGEND

A = APARTMENT, 866 Sq. Ft.
B = APARTMENT, 1,000 Sq. Ft.
G = GARAGE UNIT, SEE PLAN FOR DIMENSIONS

THIS IS A DIGITIZED COPY OF THE TAX MAP
PREPARED BY CASEY & KELLER INC.AND
DATED JAN 1, 1983. THE APPROVED ORIGINAL
IS ON FILE IN THE OFFICE OF THE ENGINEER.

THIS MAP HAS BEEN GIVEN A
FORMAL CERTIFICATION DIVISION
OF TAXATION ON NOVEMBER 27,
2015, SIGNED BY JUDY P. MILLER
AND TIFFANY A. FIELDS AND
ASSIGNED SERIAL NUMBER 1067

TAX MAP
TOWNSHIP OF VERONA
ESSEX COUNTY, NEW JERSEY
SCALE 1"= 50'
PREPARED BY
JAMES M. HELB, P.E., P.L.S., P.P.
NEW JERSEY LICENSE NO. 24272
TOWNSHIP ENGINEER
10 COMMERCE COURT
VERONA, NJ 07044
JANUARY 1, 2017
TO SHOW CONDITIONS AS OF DECEMBER 2019

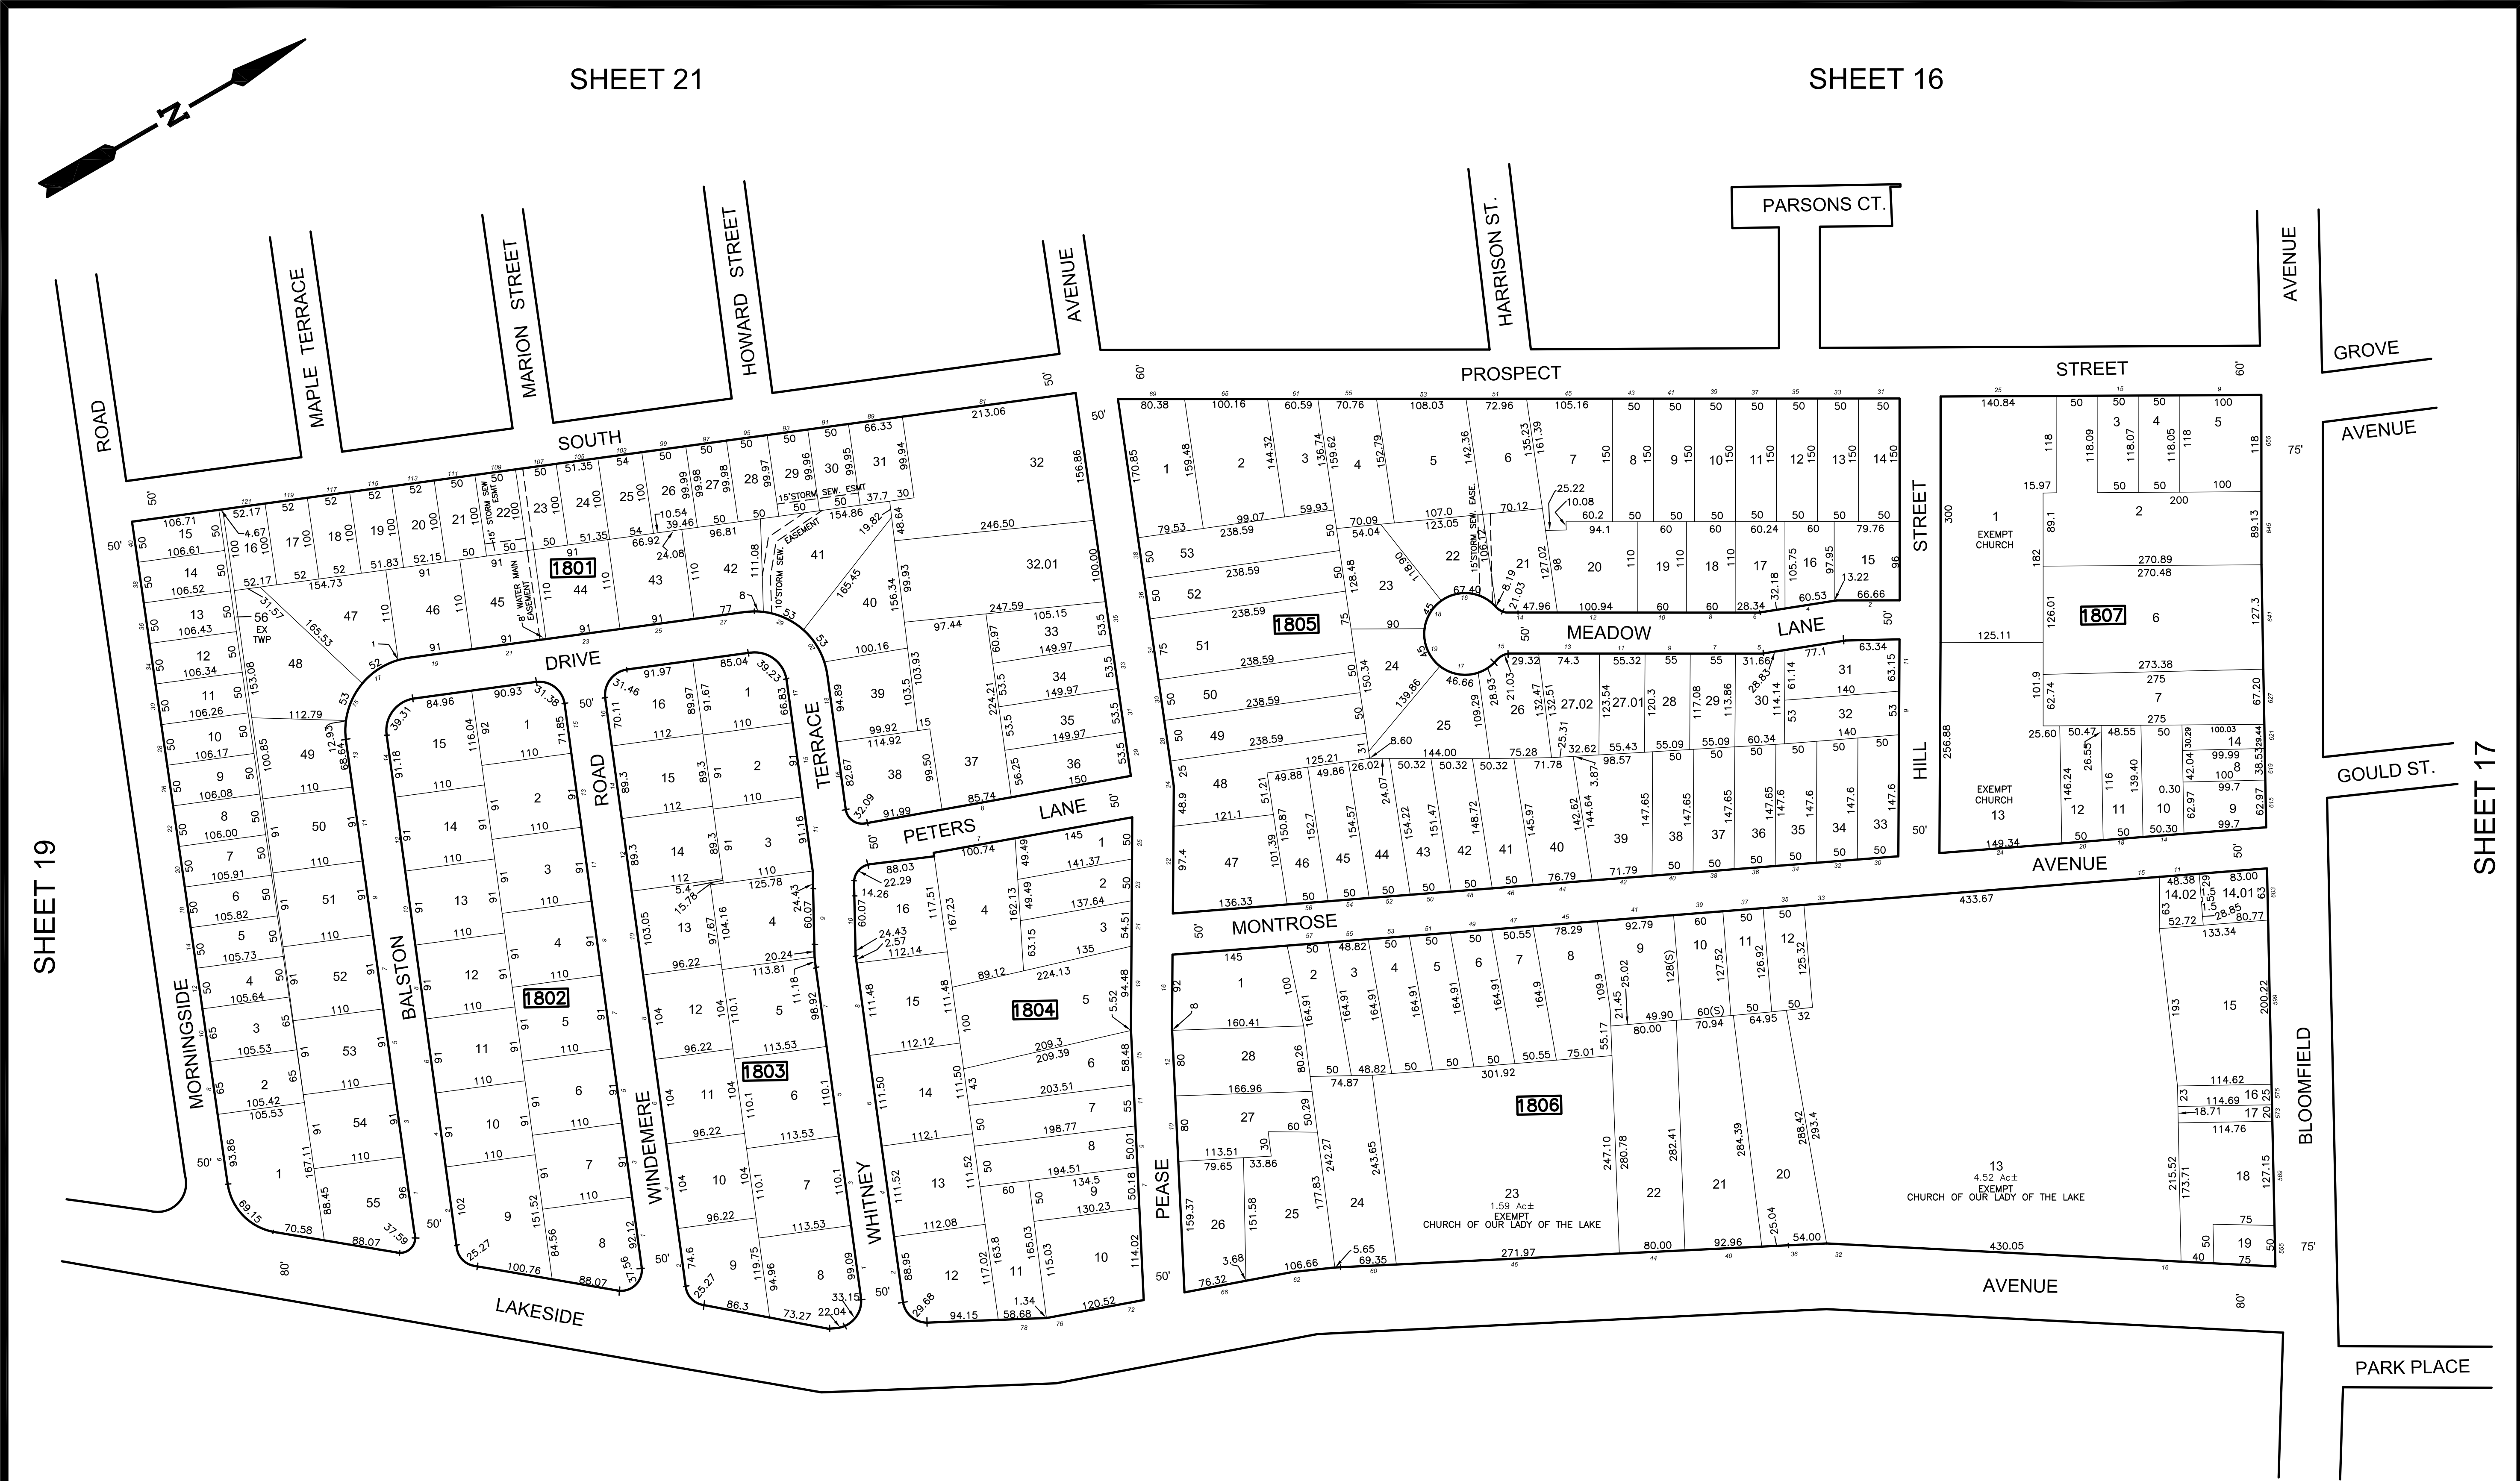

REVISIONS				
DATE	BY	LIC. NO.	BLOCK	LOT
7/15/86	JMH	24272	BLOCK 98 LOTS 32-32.01 SUB DIV.	
11/4/88	JMH	24272	MINOR SUB-BLK 94 LOT 27 - NEW LOTS 27.01, 27.02	
			BLOCK 94 LOT 21 & 22 - ADD DRAIN, EASE.	
			MINOR SUB-BLK 92 - NEW LOTS 8 & 14	
1/1/97	JMH	24272	MINOR SUB-BLK 93 LOTS 20, 21, 22	
1-1-13	JMH	24272	NEW BLOCK NUMBERS	
1-1-13	JMH	24272	STORM ESMT - BLOCK 1801 - LOTS 29, 30 & 41	
08/2018	ED. CLAY	34842	1804	22

SHEET 6

THIS IS A DIGITIZED COPY OF THE TAX MAP PREPARED BY CASEY & KELLER INC. AND DATED JAN 1, 1983. THE APPROVED ORIGINAL IS ON FILE IN THE OFFICE OF THE ENGINEER.

THIS MAP HAS BEEN GIVEN A FORMAL CERTIFICATION DIVISION OF TAXATION ON NOVEMBER 27, 2015, SIGNED BY JUDY P. MILLER AND TIFFANY A. FIELDS AND ASSIGNED SERIAL NUMBER 1067

TAX MAP

TOWNSHIP OF VERONA

ESSEX COUNTY, NEW JERSEY

SCALE 1"= 100'

JANUARY 1, 2017

PREPARED BY

JAMES M. HELB, P.E., P.L.S., P.P.


NEW JERSEY LICENSE NO. 24272

TOWNSHIP ENGINEER

10 COMMERCE COURT

VERONA, NJ 07044

TO SHOW CONDITIONS AS OF DECEMBER 2019

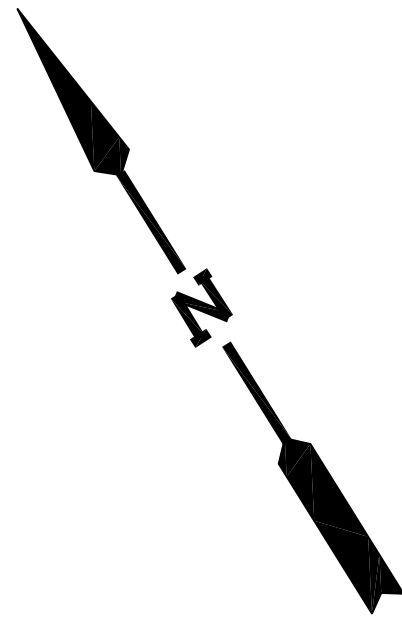


SHEET 21

SHEET 18

SHEET 21

SHEET 20

SHEET 6

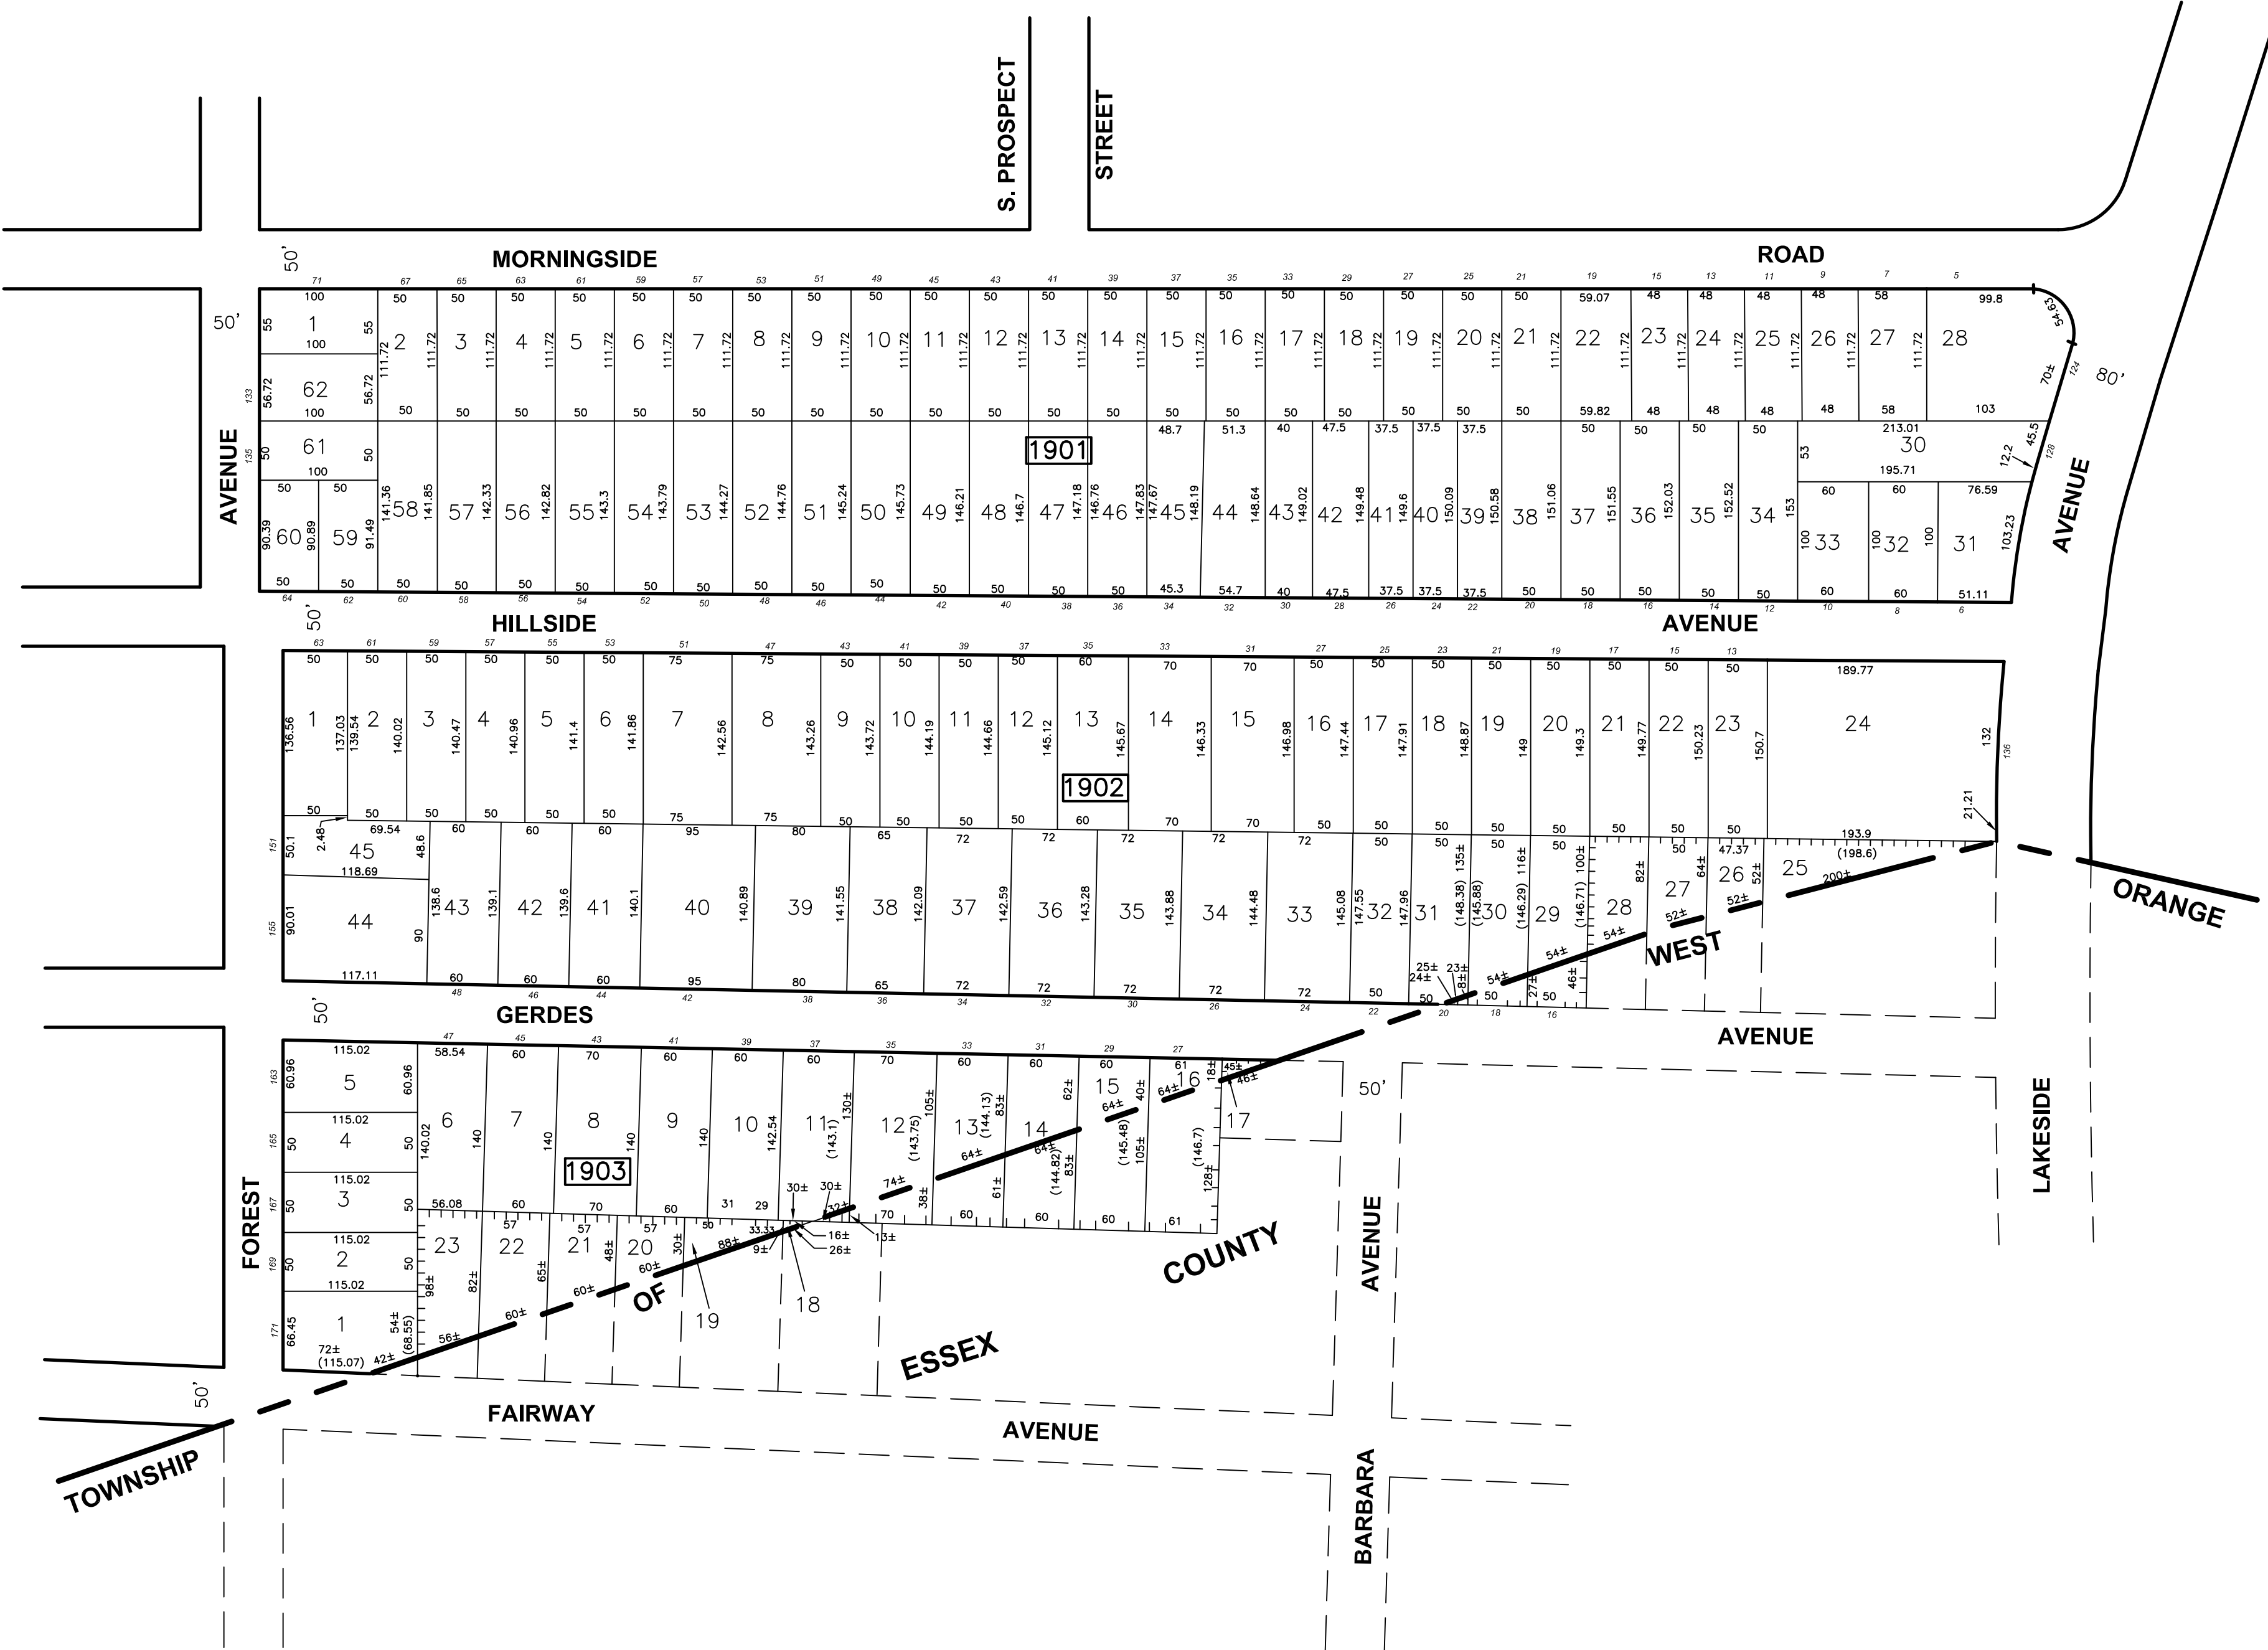

THIS IS A DIGITIZED COPY OF THE TAX MAP
PREPARED BY CASEY & KELLER, INC AND
DATED JAN. 1, 1983. THE APPROVED ORIGINAL
IS ON FILED IN THE OFFICE OF THE ENGINEER.

TAX MAP
TOWNSHIP OF VERONA
ESSEX COUNTY, NEW JERSEY

SCALE 1"=100' JANUARY 1, 2017

PREPARED BY

JAMES M. HELB, P.E., P.L.S., P.P.


NEW JERSEY LICENSE NO. 24272

TOWNSHIP ENGINEER
10 COMMERCE COURT
VERONA, NJ 07044

TO SHOW CONDITIONS AS OF DECEMBER 2019

THIS MAP HAS BEEN GIVEN A
FORMAL CERTIFICATION DIVISION
OF TAXATION ON NOVEMBER 27,
2015, SIGNED BY JUDY P. MILLER
AND TIFFANY A. FIELDS AND
ASSIGNED SERIAL NUMBER 1067

JMH	24272	1-1-2013	NEW BLOCK NUMBERS
JMH	24272	8/15/85	BLK. 99 LOTS 28 & 29 COMBINED
PLS	LICENSE	DATE	REVISION

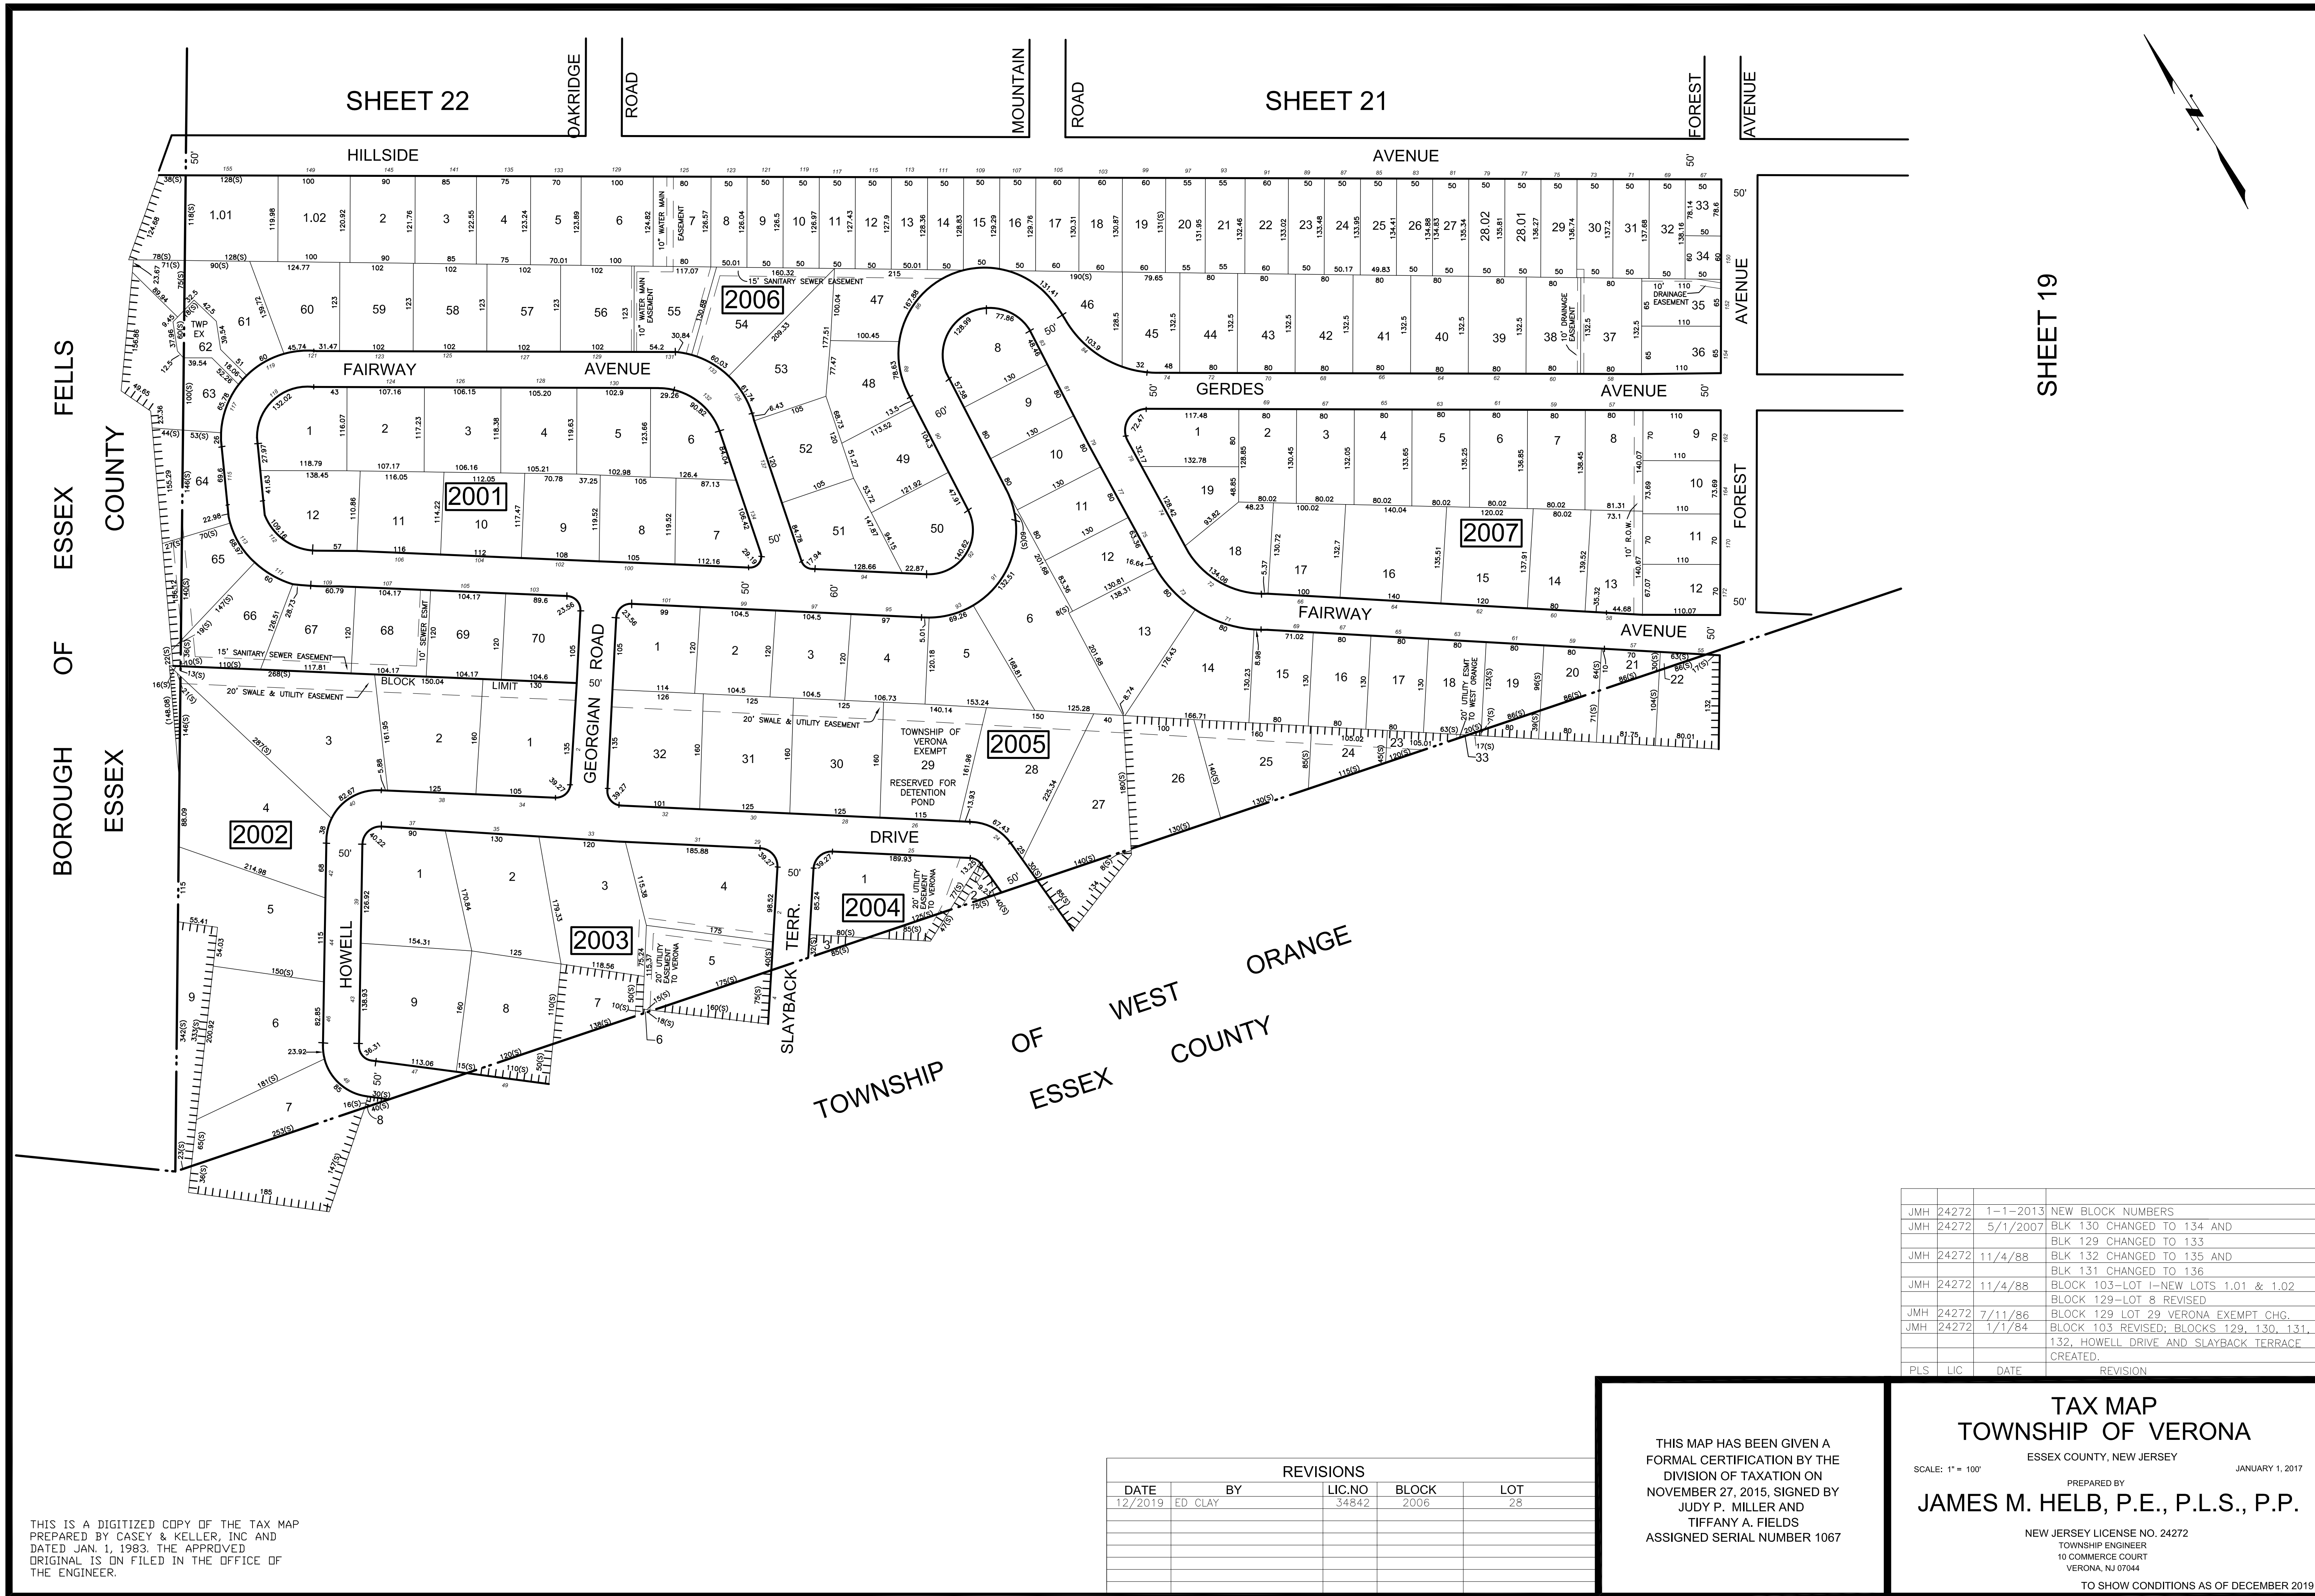

THIS IS A DIGITIZED COPY OF THE TAX MAP
PREPARED BY CASEY & KELLER, INC AND
DATED JAN. 1, 1983. THE APPROVED
ORIGINAL IS ON FILED IN THE OFFICE OF
THE ENGINEER.


REVISIONS				
DATE	BY	LIC.NO	BLOCK	LOT
12/2019	ED CLAY	34842	2006	28

THIS MAP HAS BEEN GIVEN A
FORMAL CERTIFICATION BY THE
DIVISION OF TAXATION ON
NOVEMBER 27, 2015. SIGNED BY
JUDY P. MILLER AND
TIFFANY A. FIELDS
ASSIGNED SERIAL NUMBER 1067

JMH	24272	1-1-2013	NEW BLOCK NUMBERS
JMH	24272	5/1/2007	BLK 130 CHANGED TO 134 AND BLK 129 CHANGED TO 133 BLK 132 CHANGED TO 135 AND BLK 131 CHANGED TO 136
JMH	24272	11/4/88	BLOCK 103--LOT 1--NEW LOTS 1.01 & 1.02 BLOCK 129--LOT 8 REVISED
JMH	24272	7/11/86	BLOCK 129 LOT 29 VERONA EXEMPT CHG.
JMH	24272	1/1/84	BLOCK 103 REVISED; BLOCKS 129, 130, 131, 132, HOWELL DRIVE AND SLAYBACK TERRACE CREATED.
PLS	LIC	DATE	REVISION

TAX MAP
TOWNSHIP OF VERONA
ESSEX COUNTY, NEW JERSEY
JANUARY 1, 2017
PREPARED BY
JAMES M. HELB, P.E., P.L.S., P.P.
NEW JERSEY LICENSE NO. 24272
TOWNSHIP ENGINEER
10 COMMERCE COURT
VERONA, NJ 07044
TO SHOW CONDITIONS AS OF DECEMBER 2019

REVISIONS				
DATE	BY	LIC.NO	BLOCK	LOT
12/2019	ED CLAY	34842	2105	18-19
09/2020	ED CLAY	34842	2106	3

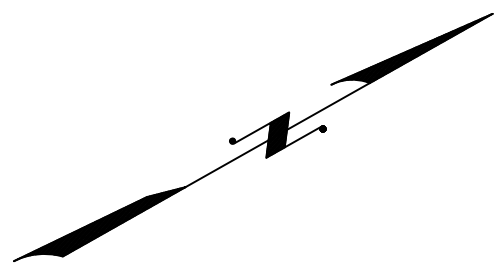


SHEET 22

SHEET 16

"INSERT A"

SCALE 1" = 50'

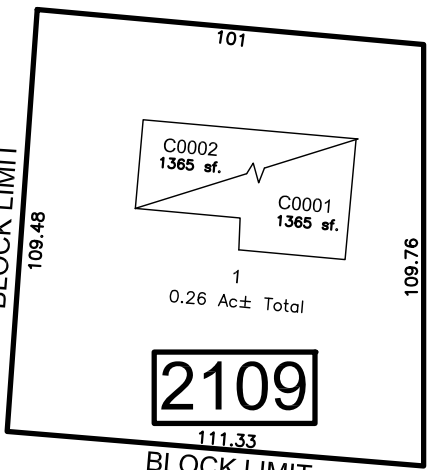

103 PEASE AVENUE
Unit No. 1 - C0001
Unit No. 2 - C0002

THIS IS A DIGITIZED COPY OF THE TAX MAP
PREPARED BY CASEY & KELLER, INC AND
DATED JAN. 1, 1983. THE APPROVED ORIGINAL
IS ON FILED IN THE OFFICE OF THE ENGINEER.

TAX MAP
TOWNSHIP OF VERONA

ESSEX COUNTY, NEW JERSEY
JANUARY 1, 2017
PREPARED BY
JAMES M. HELB, P.E., P.L.S., P.P.

NEW JERSEY LICENSE NO. 24272
TOWNSHIP ENGINEER
10 COMMERCE COURT
VERONA, NJ 07044

TO SHOW CONDITIONS AS OF DECEMBER 2019

THIS MAP HAS BEEN GIVEN A
FORMAL CERTIFICATION BY THE
DIVISION OF TAXATION ON
NOVEMBER 27, 2015. SIGNED BY
JUDY P. MILLER AND
TIFFANY A. FIELDS
ASSIGNED SERIAL NUMBER 1067

SHEET 22

STOCKER
ROAD


SHEET 20

SHEET 19

SHEET 18

JMH	24272	1-1-2013	NEW BLOCK NUMBERS
JMH	24272	12/15/88	BLOCK 108-LOT 11 REVISED HOUSE NUM.
JMH	24272	11/4/88	BLOCK 111-LOT 15, NEW LOT 15.01
			BLOCK 112-LOT 18 REVISED
			BLOCK 112-LOT 55 REVISED
			BLOCK 109-LOT 14 REVISED
P.L.S.	LIC.	DATE	REVISION



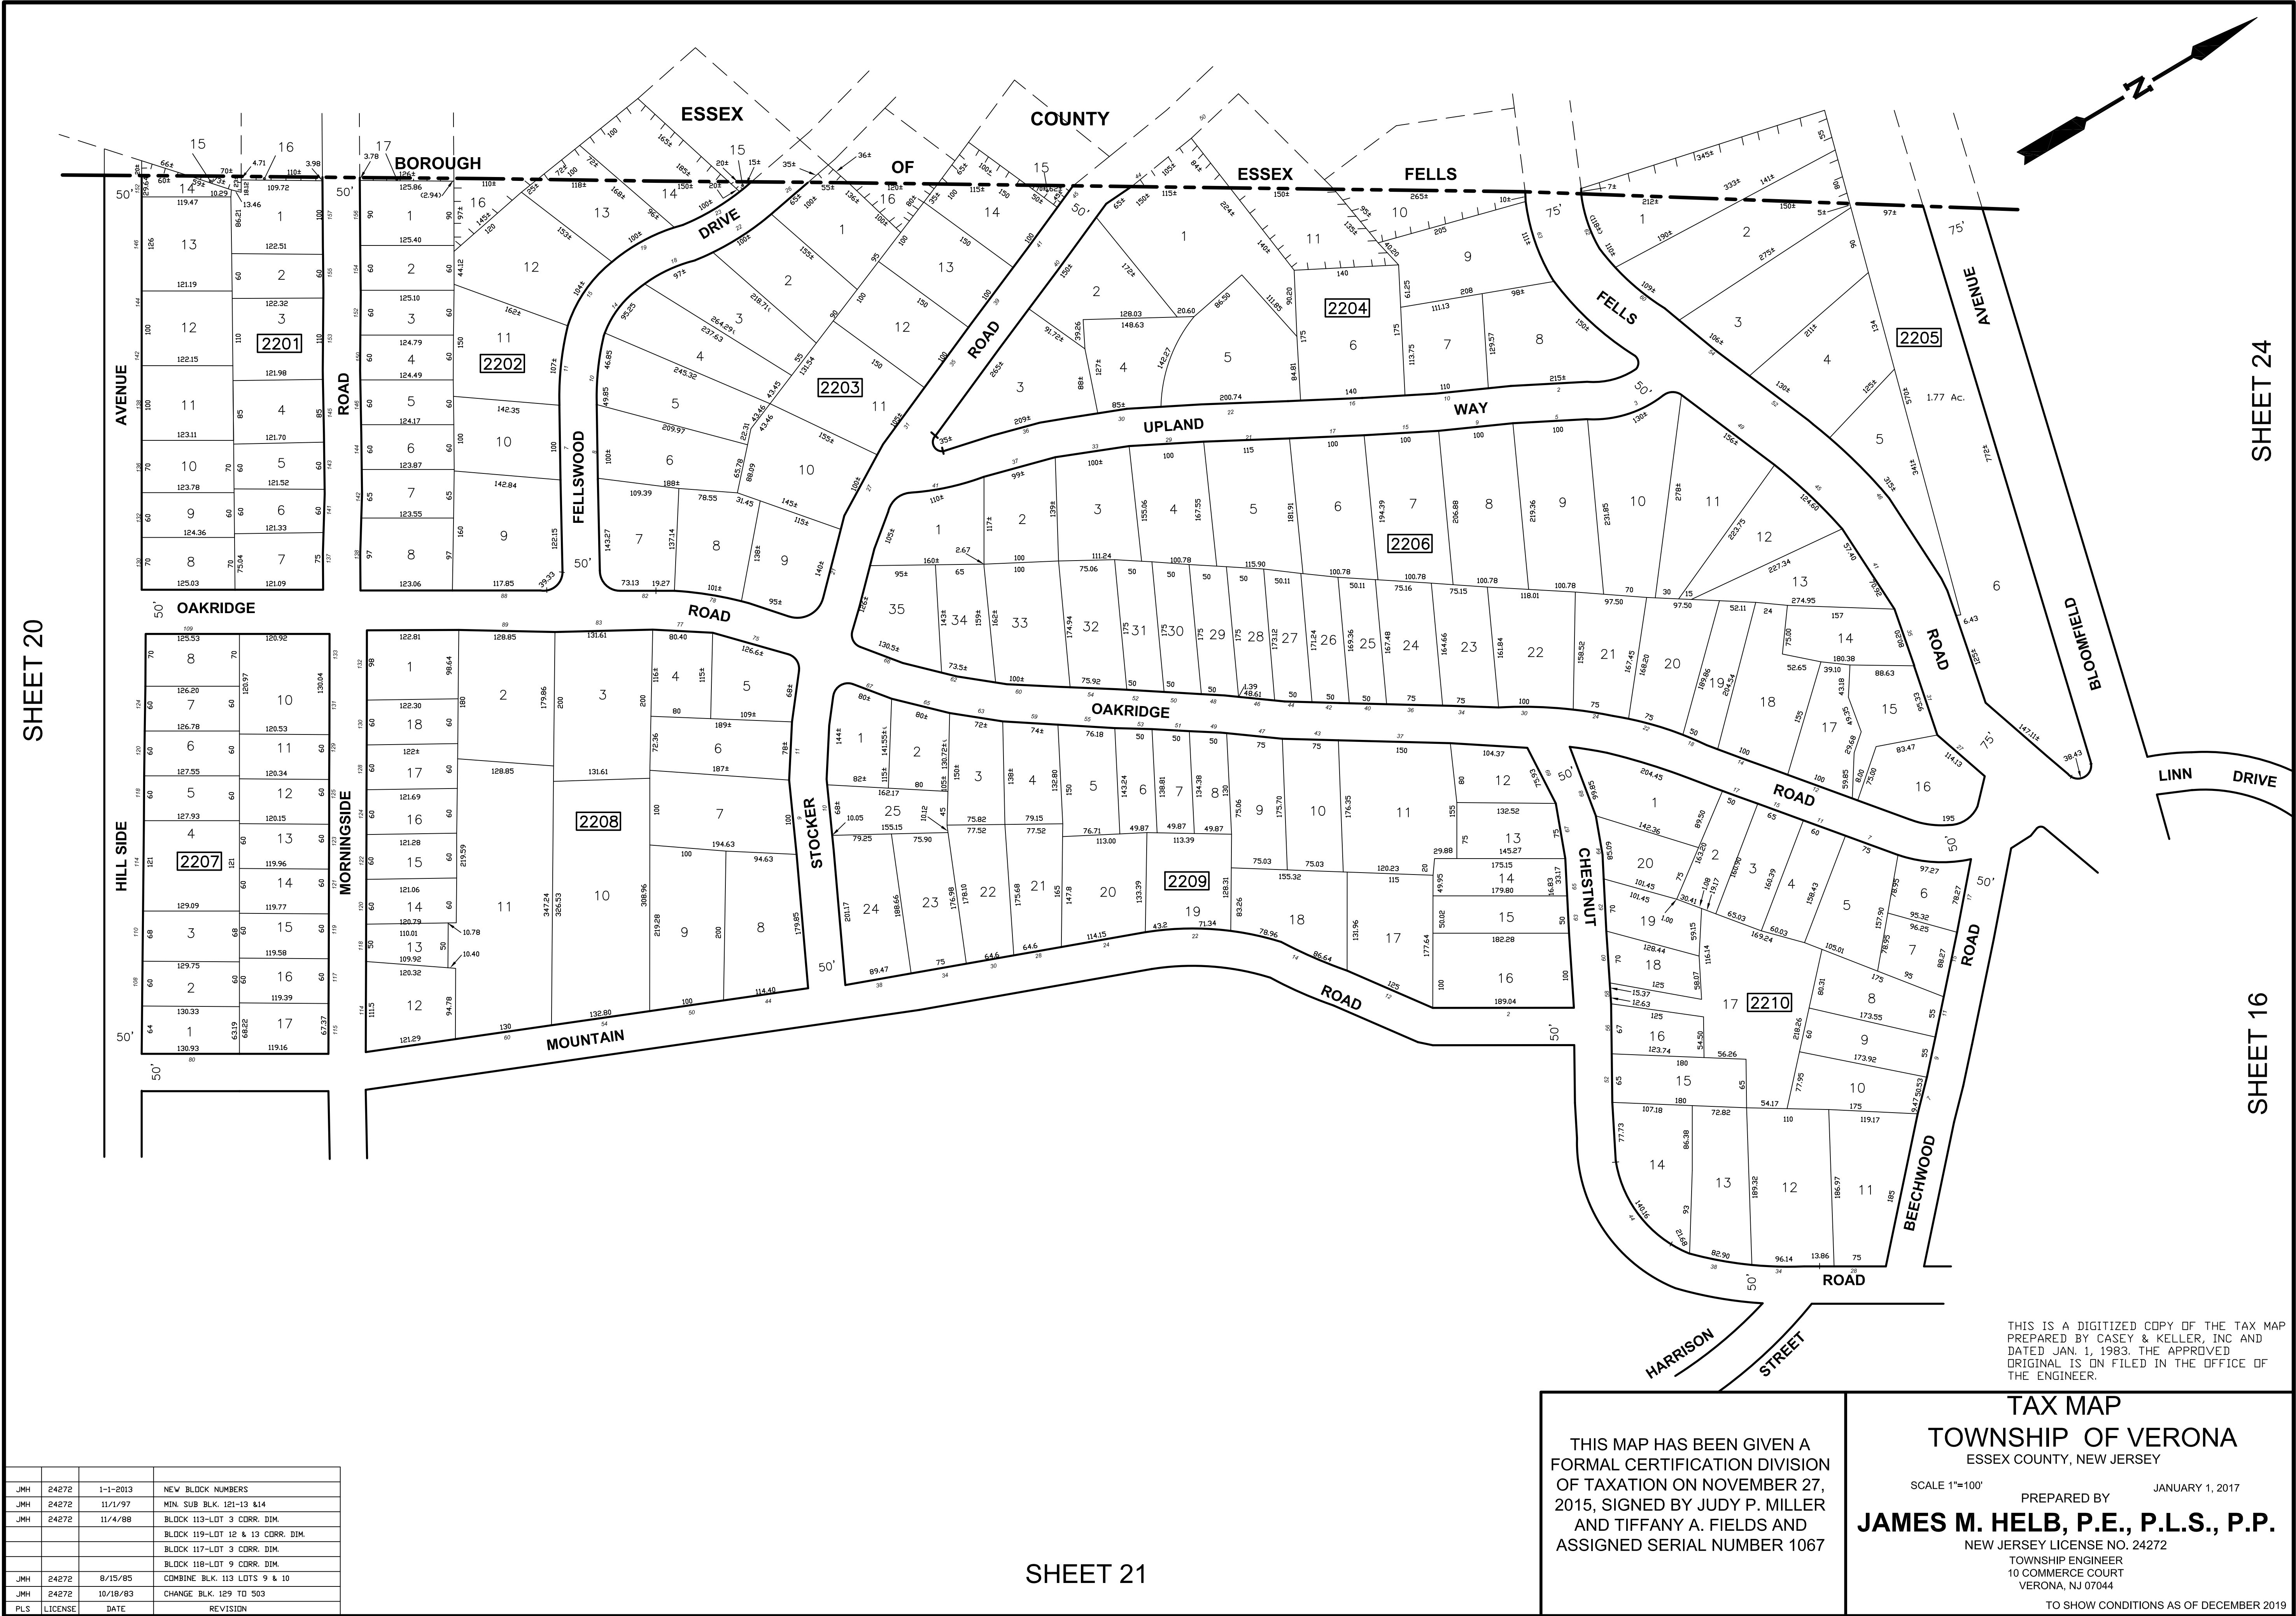

JMH	24272	1-1-2013	NEW BLOCK NUMBERS
JMH	24272	11/1/97	MIN. SUB BLK. 121-13 & 14
JMH	24272	11/4/88	BLOCK 113-LDT 3 CORR. DIM.
			BLOCK 119-LDT 12 & 13 CORR. DIM.
			BLOCK 117-LDT 3 CORR. DIM.
			BLOCK 118-LDT 9 CORR. DIM.
JMH	24272	8/15/85	COMBINE BLK. 113 LOTS 9 & 10
JMH	24272	10/18/83	CHANGE BLK. 129 TO 503
PLS	LICENSE	DATE	REVISION


SHEET 21

THIS MAP HAS BEEN GIVEN A
FORMAL CERTIFICATION DIVISION
OF TAXATION ON NOVEMBER 27,
2015, SIGNED BY JUDY P. MILLER
AND TIFFANY A. FIELDS AND
ASSIGNED SERIAL NUMBER 1067

TAX MAP
TOWNSHIP OF VERONA
ESSEX COUNTY, NEW JERSEY
SCALE 1"=100' JANUARY 1, 2017
PREPARED BY
JAMES M. HELB, P.E., P.L.S., P.P.
NEW JERSEY LICENSE NO. 24272
TOWNSHIP ENGINEER
10 COMMERCE COURT
VERONA, NJ 07044
TO SHOW CONDITIONS AS OF DECEMBER 2019

SHEET 24

SHEET 16

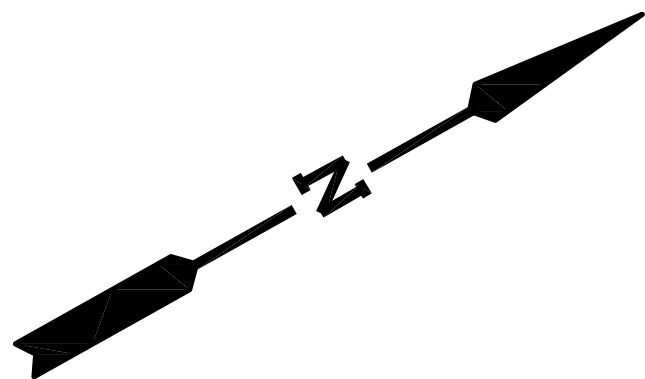


SHEET 22

SHEET 24

SHEET 25

SHEET 16

SHEET 27

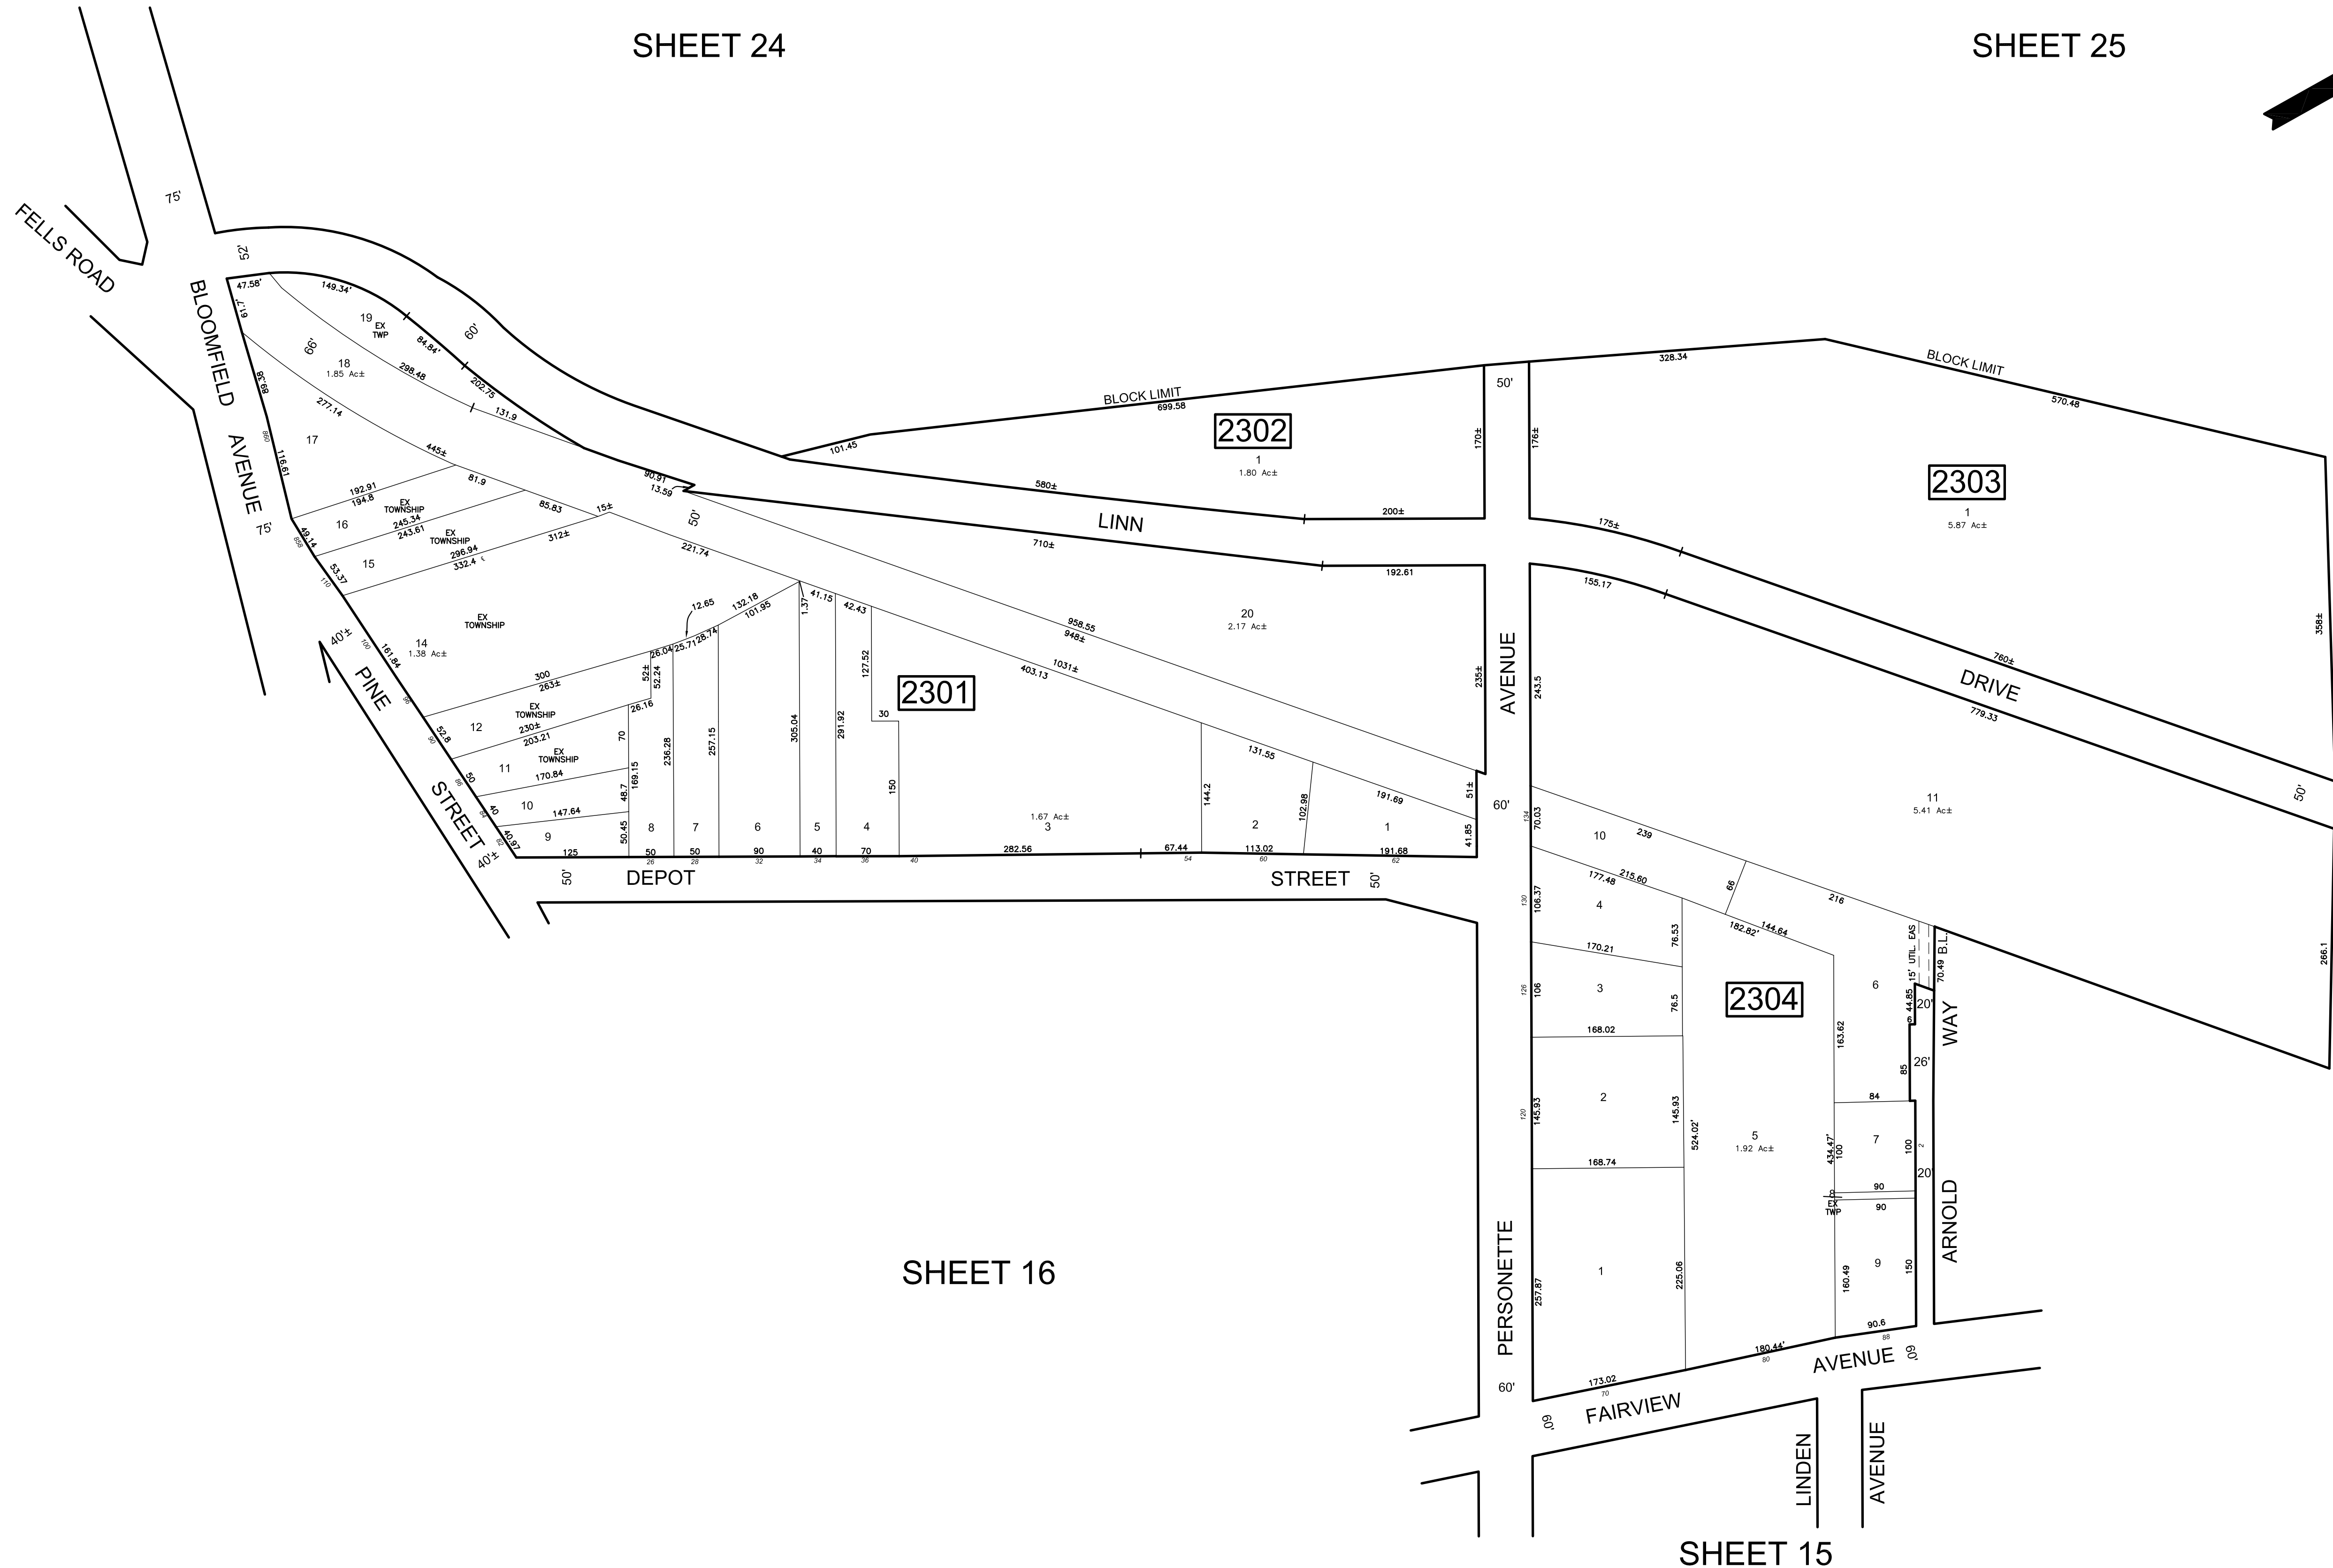


* THIS SHEET HAS BEEN DRAWN USING COMPUTER AIDED DRAFTING/
DESIGN (CAD/D) AND COORDINATE GEOMETRY (COGO).

REVISIONS				
DATE	BY	LIC.NO	BLOCK	LOT
05/2020	ED CLAY	34842	2301	5-6


THIS MAP HAS BEEN GIVEN A
FORMAL CERTIFICATION BY THE
DIVISION OF TAXATION ON
NOVEMBER 27, 2015, SIGNED BY
JUDY P. MILLER AND
TIFFANY A. FIELDS
ASSIGNED SERIAL NUMBER 1067

TAX MAP
TOWNSHIP OF VERONA
ESSEX COUNTY, NEW JERSEY
SCALE: 1" = 100'
JANUARY 1, 2017
PREPARED BY
JAMES M. HELB, P.E., P.L.S., P.P.
NEW JERSEY LICENSE NO. 24272
TOWNSHIP ENGINEER
10 COMMERCE COURT
VERONA, NJ 07044
TO SHOW CONDITIONS AS OF DECEMBER 2019

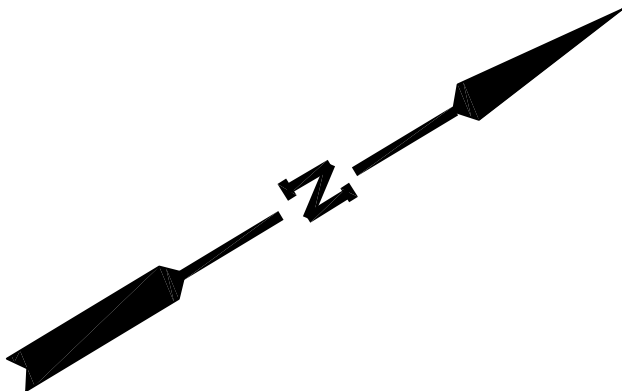

ESSEX COUNTY

BOROUGH OF NORTH CALDWELL

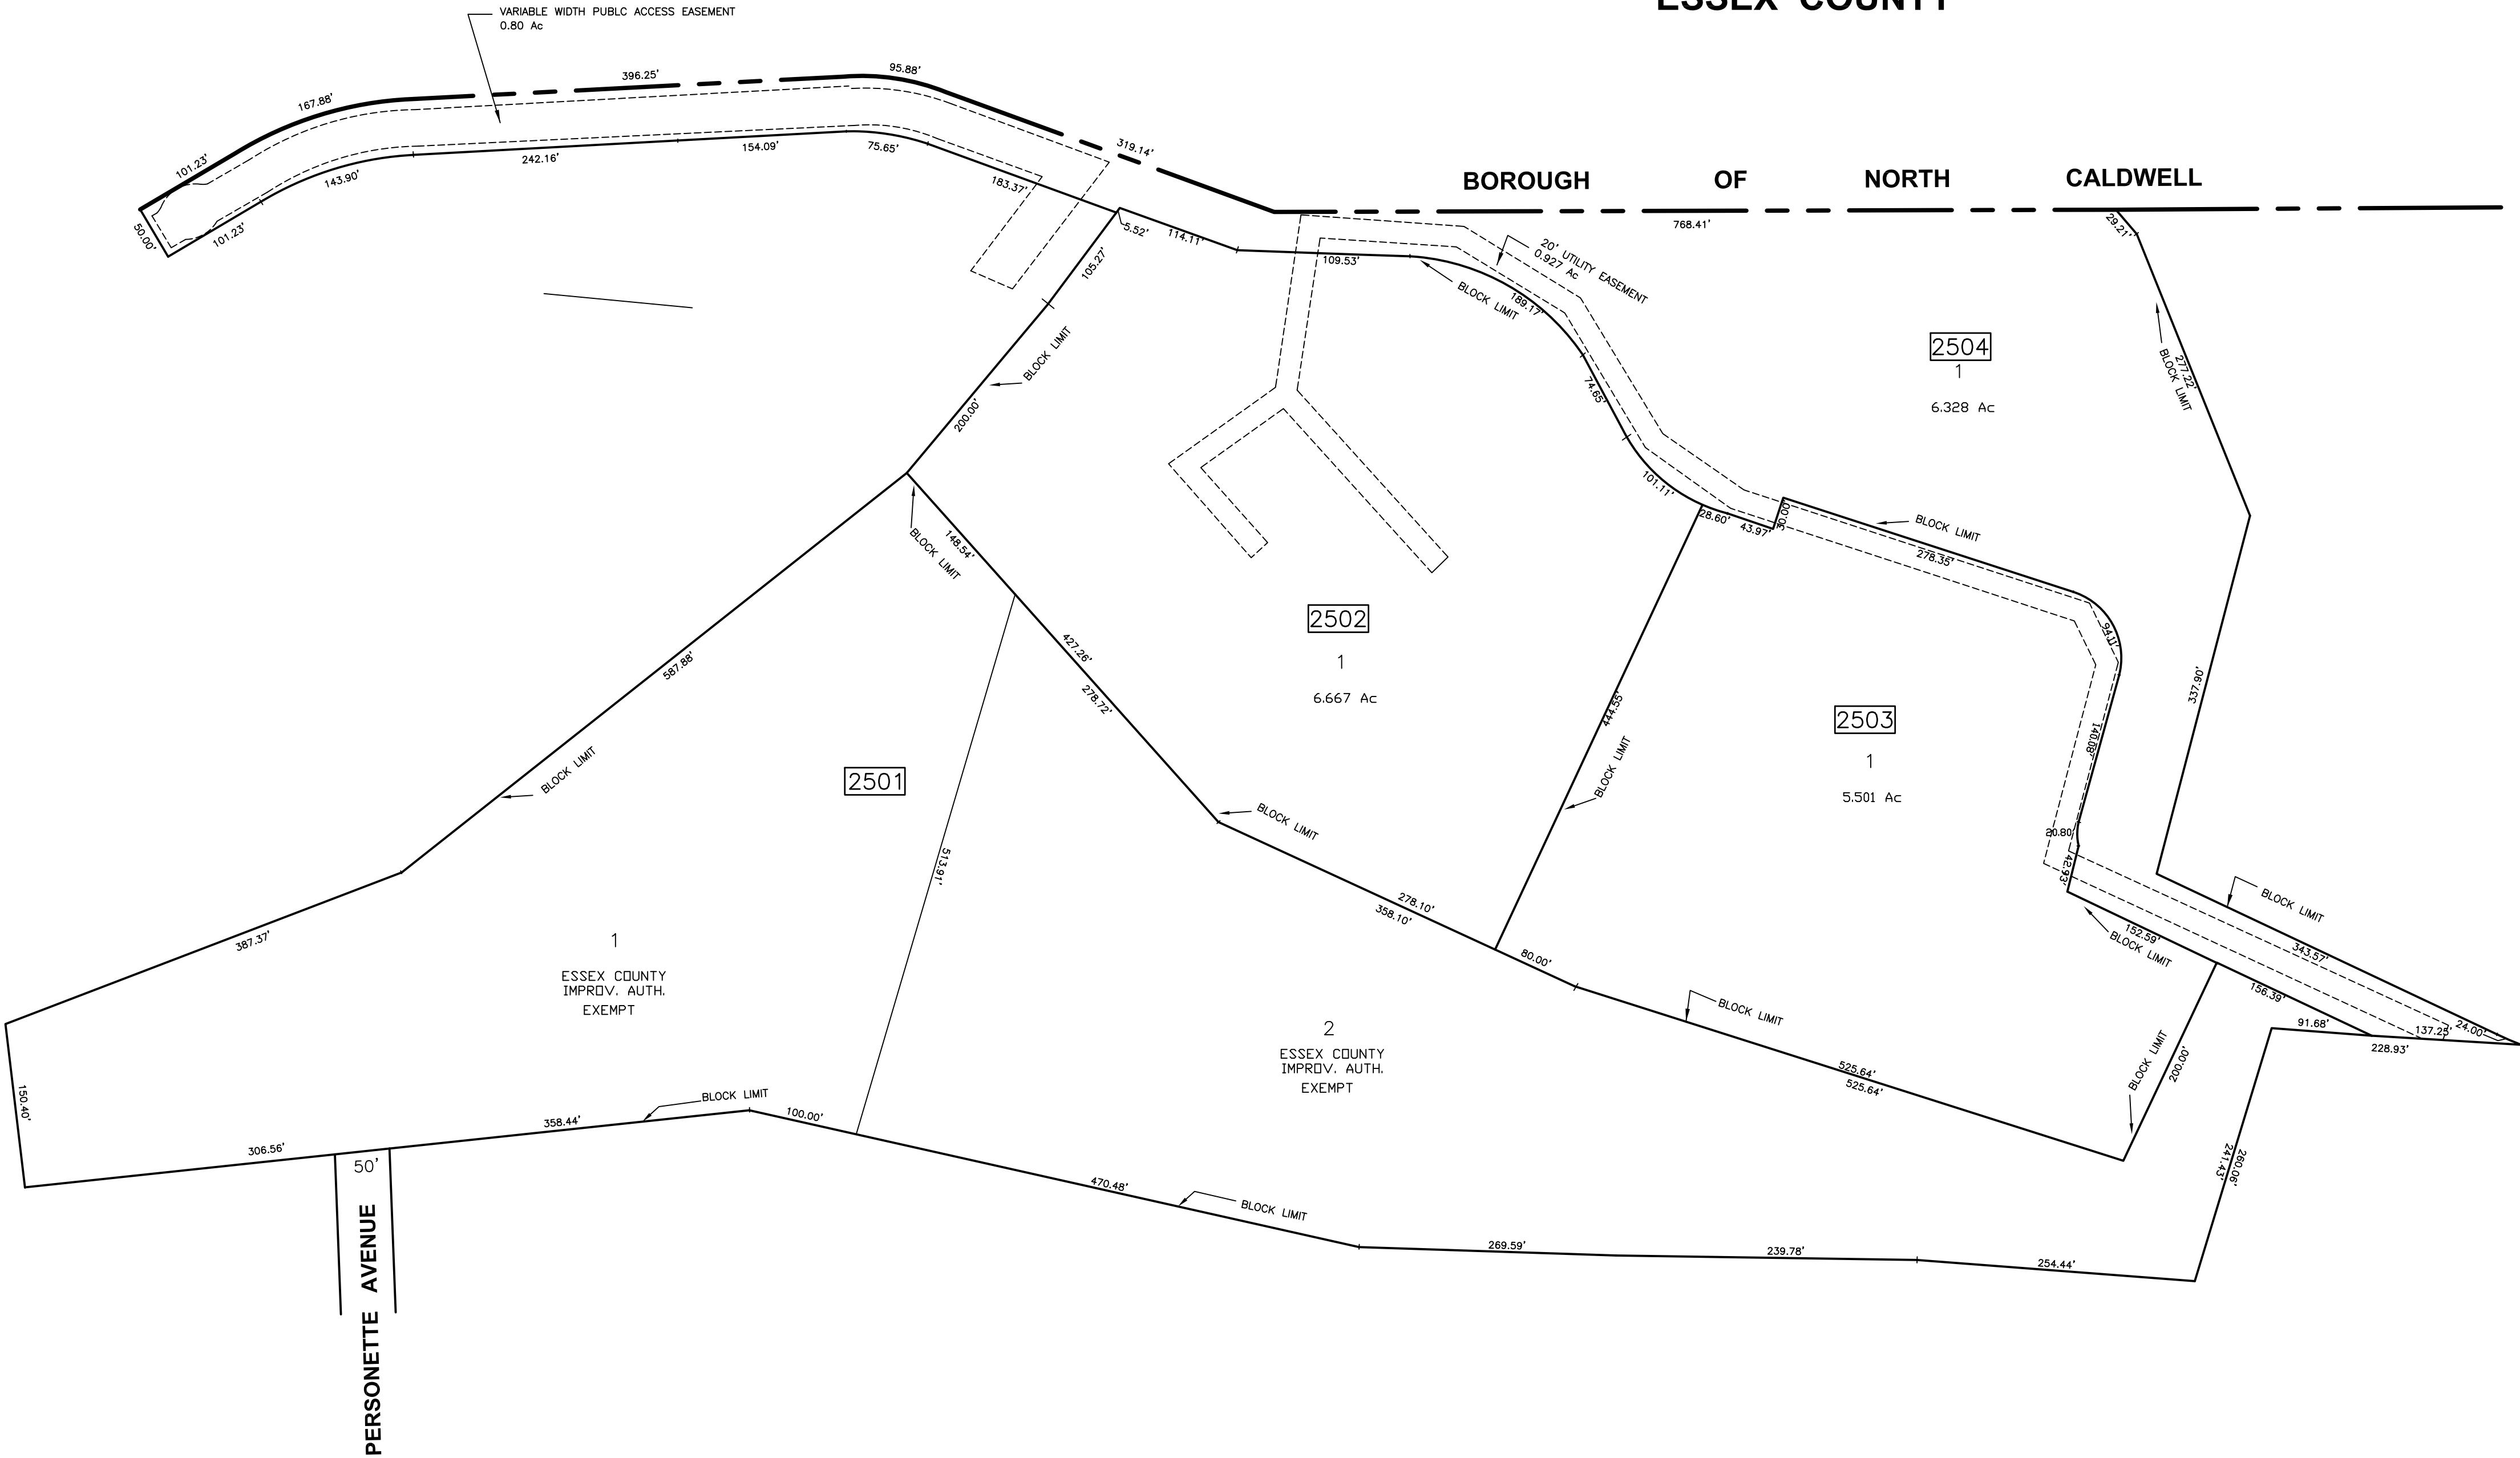

SHEET 26

SHEET 24

SHEET 23

SHEET 27

JMH	24272	1-1-2013	NEW LDT NUMBERS
JMH	24272	1-1-2013	NEW BLOCK NUMBERS
JMH	24272	5-1-2007	SHEET CREATED
PLS	LICENSE	DATE	REVISION

THIS MAP HAS BEEN GIVEN A FORMAL CERTIFICATION DIVISION OF TAXATION ON NOVEMBER 27, 2015, SIGNED BY JUDY P. MILLER AND TIFFANY A. FIELDS AND ASSIGNED SERIAL NUMBER 1067

TAX MAP
TOWNSHIP OF VERONA
ESSEX COUNTY, NEW JERSEY

SCALE 1"=100' PREPARED BY JANUARY 1, 2017


JAMES M. HELB, P.E., P.L.S., P.P.
NEW JERSEY LICENSE NO. 24272
TOWNSHIP ENGINEER
10 COMMERCE COURT
VERONA, NJ 07044

TO SHOW CONDITIONS AS OF DECEMBER 2019

THIS IS A DIGITIZED COPY OF THE TAX MAP PREPARED BY CASEY & KELLER, INC AND DATED JAN. 1, 1983. THE APPROVED ORIGINAL IS ON FILED IN THE OFFICE OF THE ENGINEER.

REVISIONS				
DATE	BY	LIC.NO	BLOCK	LOT
12/2019	ED. CLAY	34842	2702	7

* THIS SHEET HAS BEEN DRAWN USING COMPUTER AIDED DRAFTING/ DESIGN (CAD/D) AND COORDINATE GEOMETRY (COGO).

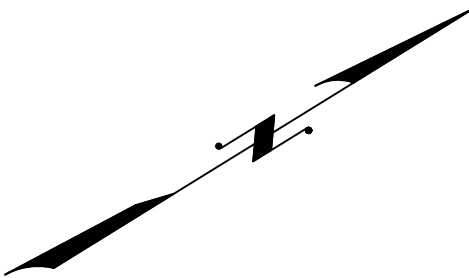


SHEET 25

SHEET 25

SHEET 23

SHEET 28

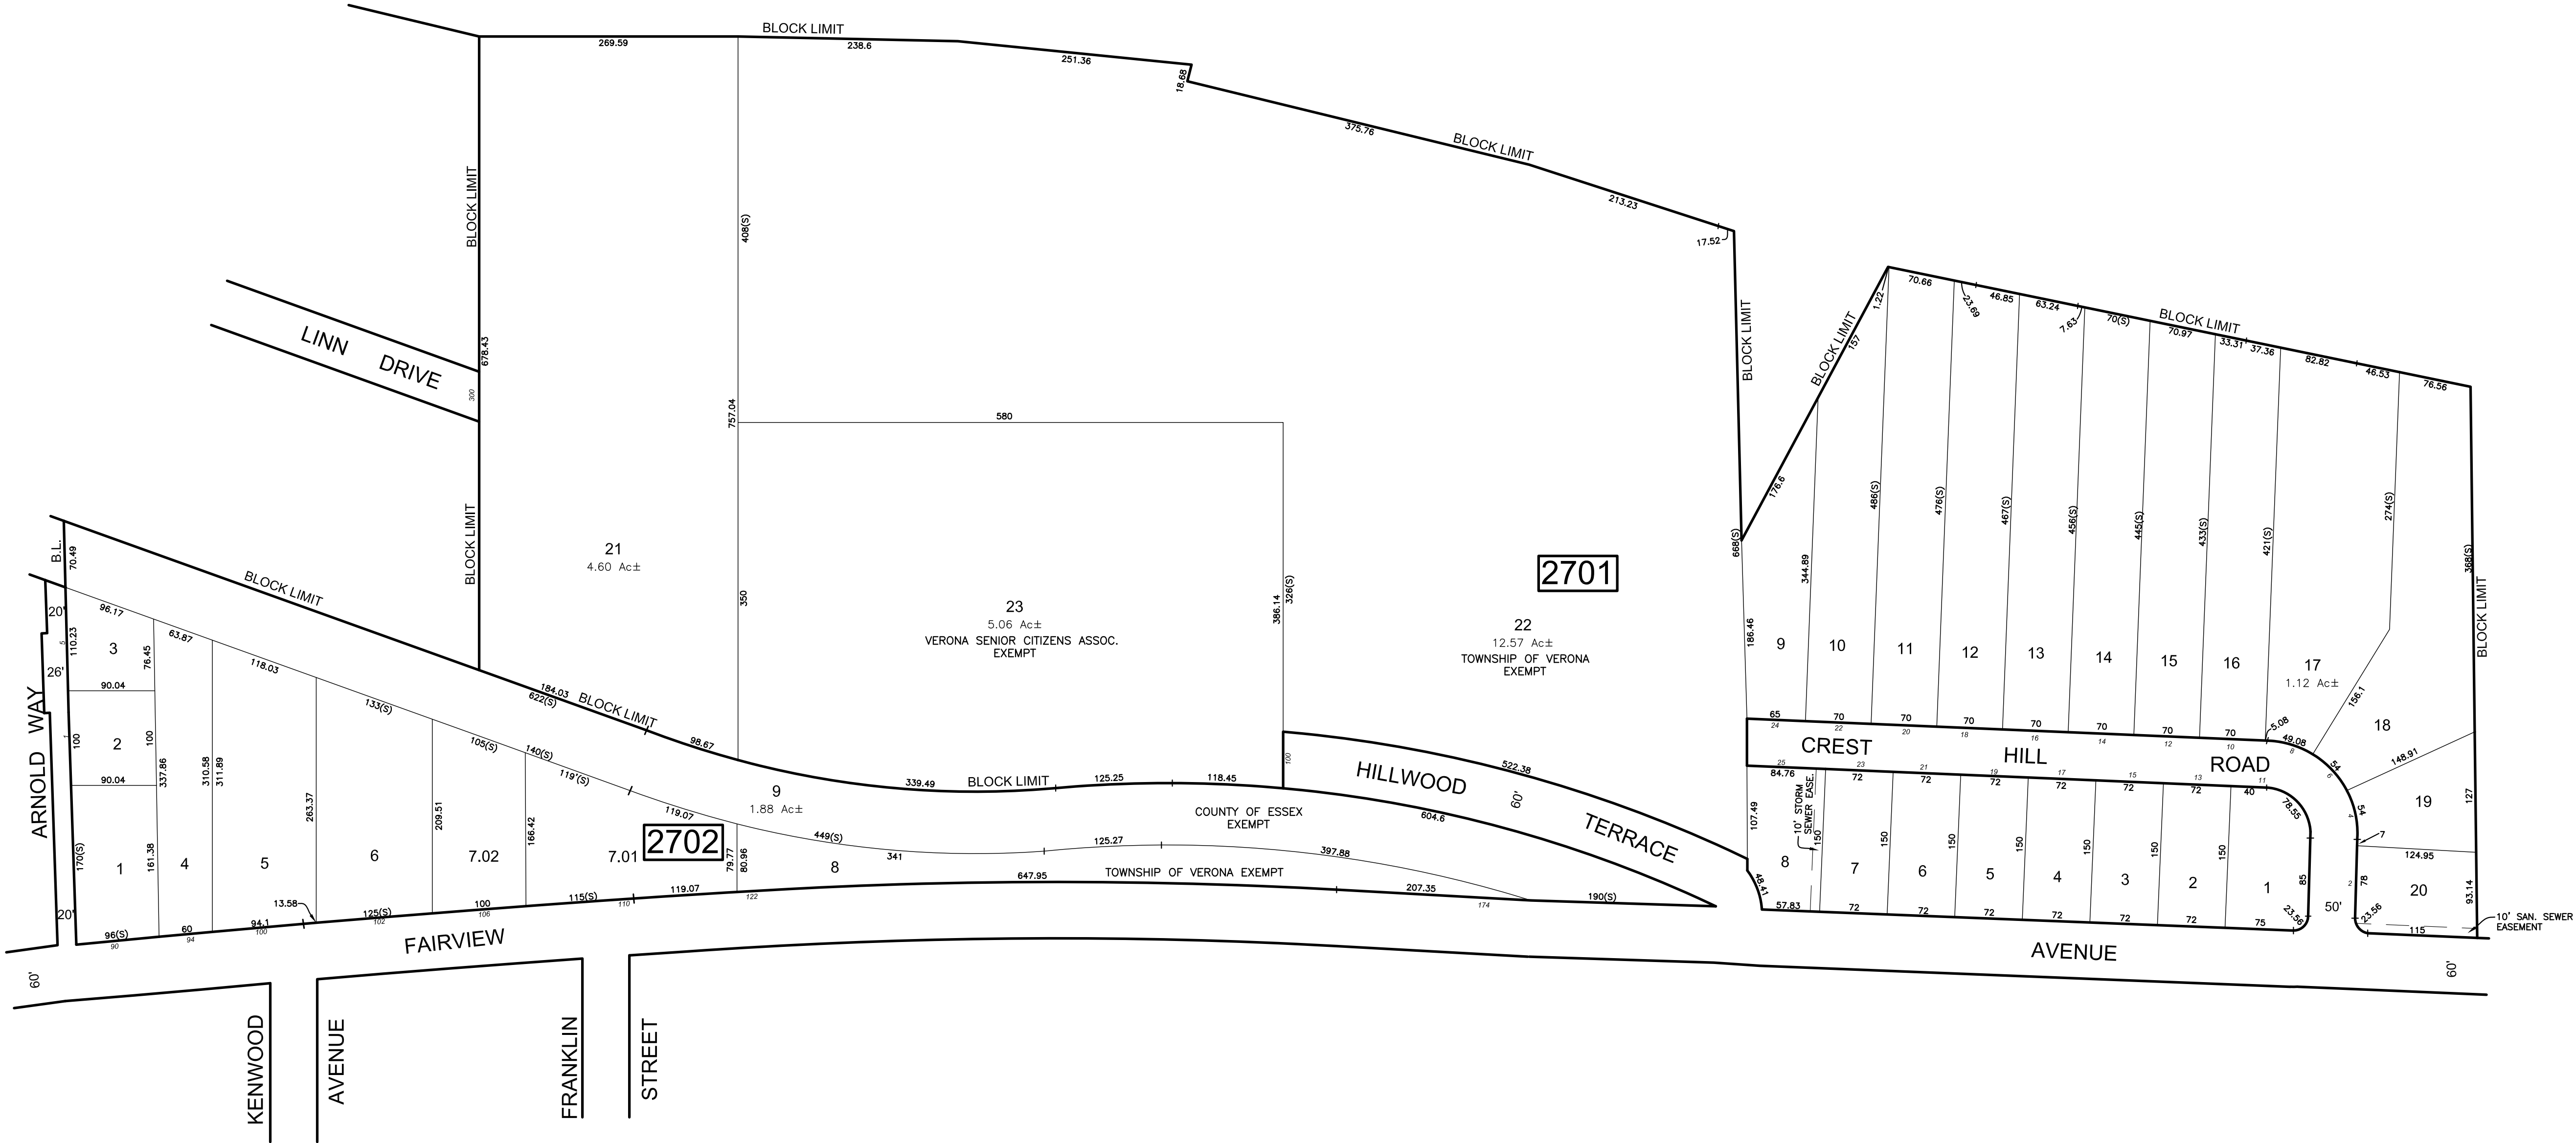

SHEET 15

SHEET 14

THIS IS A DIGITIZED COPY OF THE TAX MAP PREPARED BY CASEY & KELLER, INC AND DATED JAN. 1, 1983. THE APPROVED ORIGINAL IS ON FILED IN THE OFFICE OF THE ENGINEER.

THIS MAP HAS BEEN GIVEN A FORMAL CERTIFICATION BY THE DIVISION OF TAXATION ON NOVEMBER 27, 2015. SIGNED BY JUDY P. MILLER AND TIFFANY A. FIELDS ASSIGNED SERIAL NUMBER 1067

TAX MAP
TOWNSHIP OF VERONA
ESSEX COUNTY, NEW JERSEY
JANUARY 1, 2017
PREPARED BY
JAMES M. HELB, P.E., P.L.S., P.P.
NEW JERSEY LICENSE NO. 24272
TOWNSHIP ENGINEER
10 COMMERCE COURT
VERONA, NJ 07044
TO SHOW CONDITIONS AS OF DECEMBER 2019

