



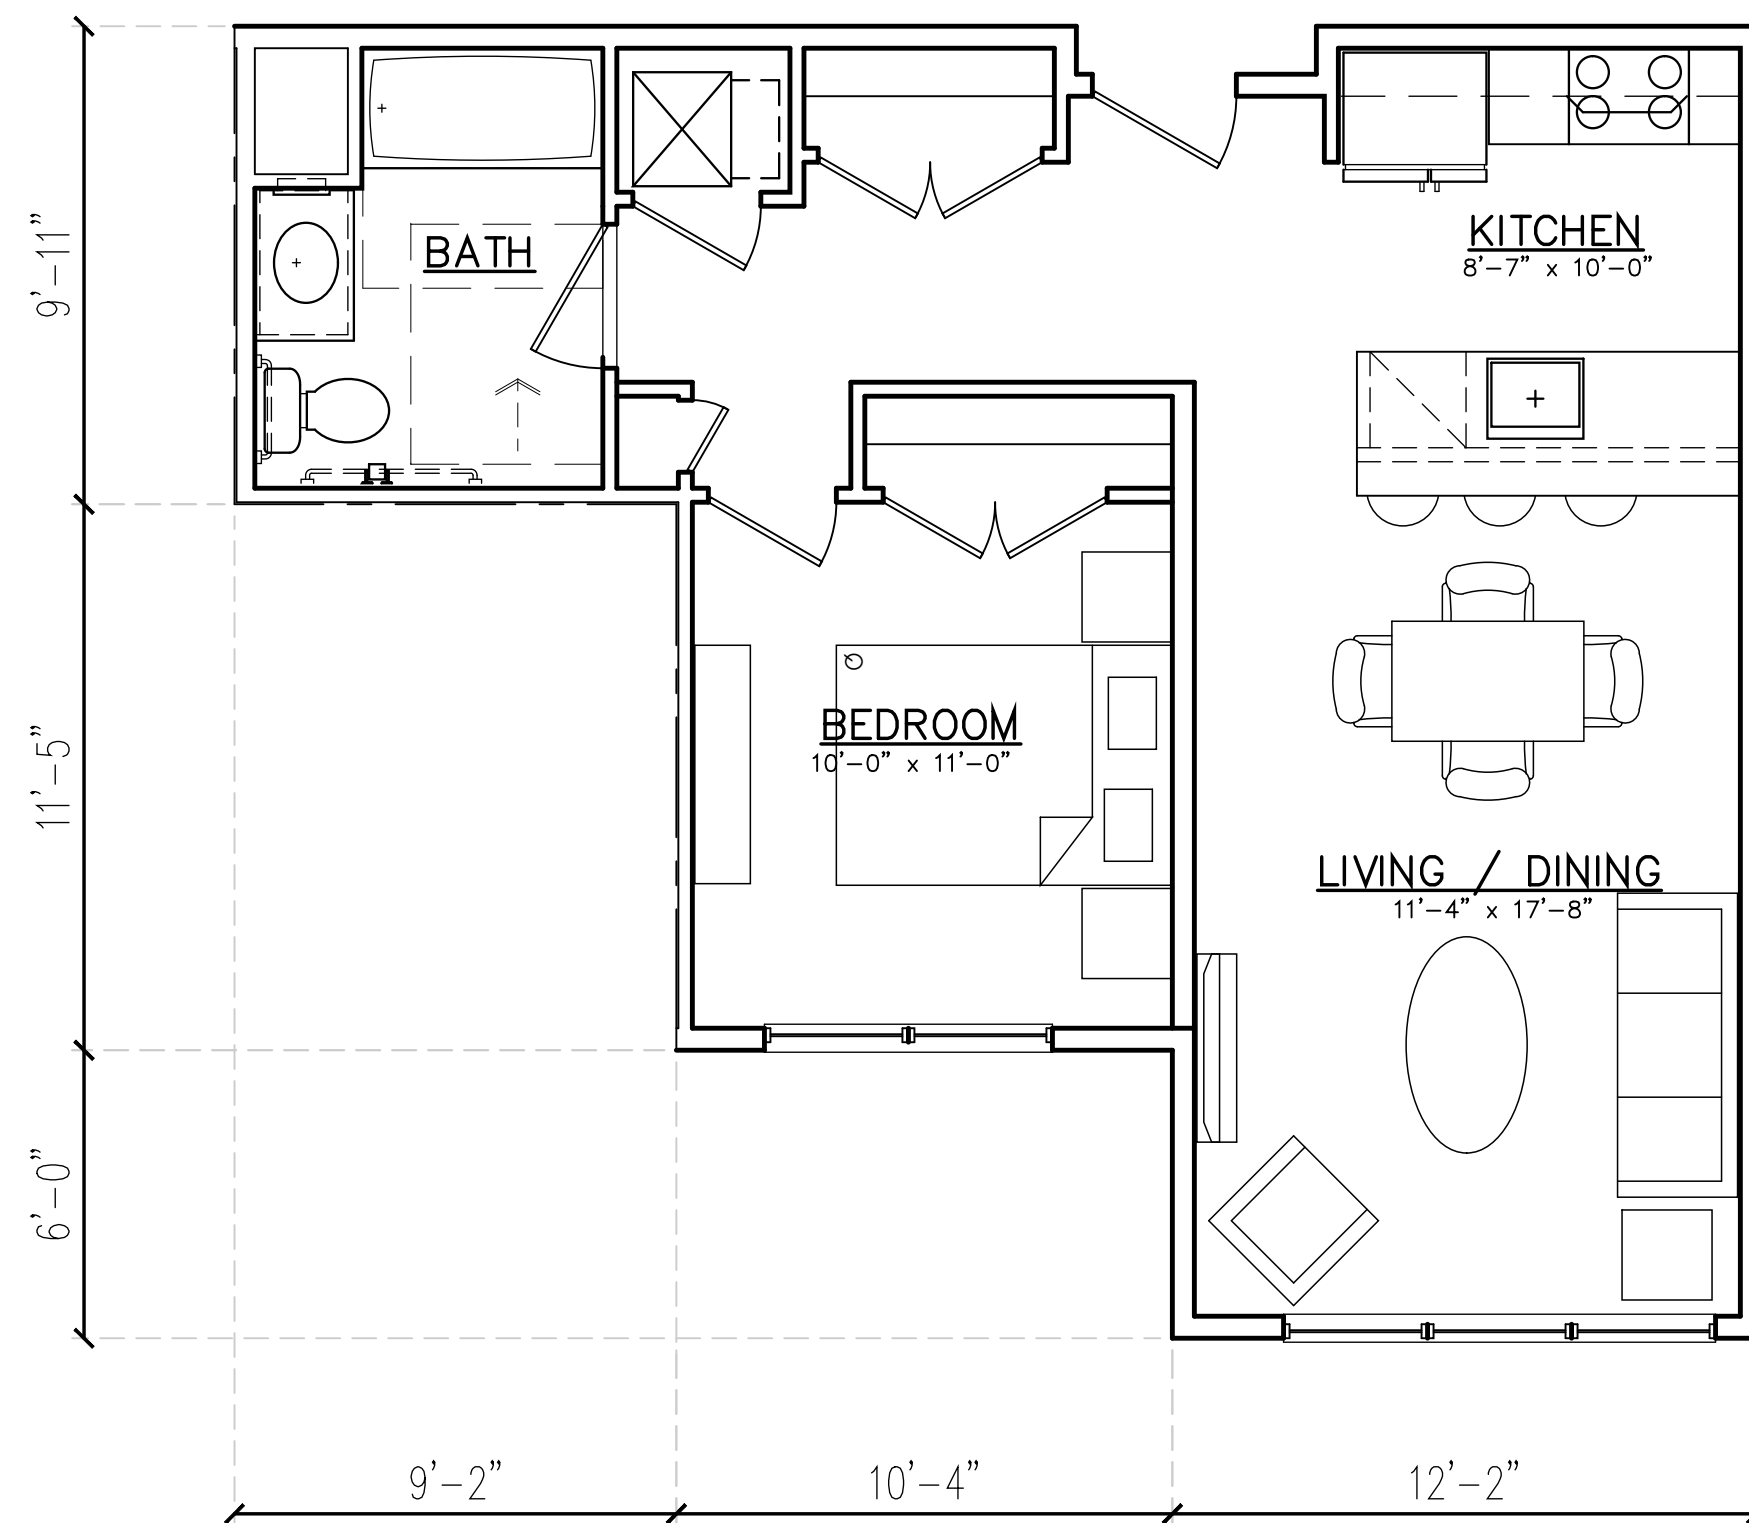


ONE BEDROOM AFFORDABLE UNIT (640 S.F.)

SCALE: 1/4"=1'-0"

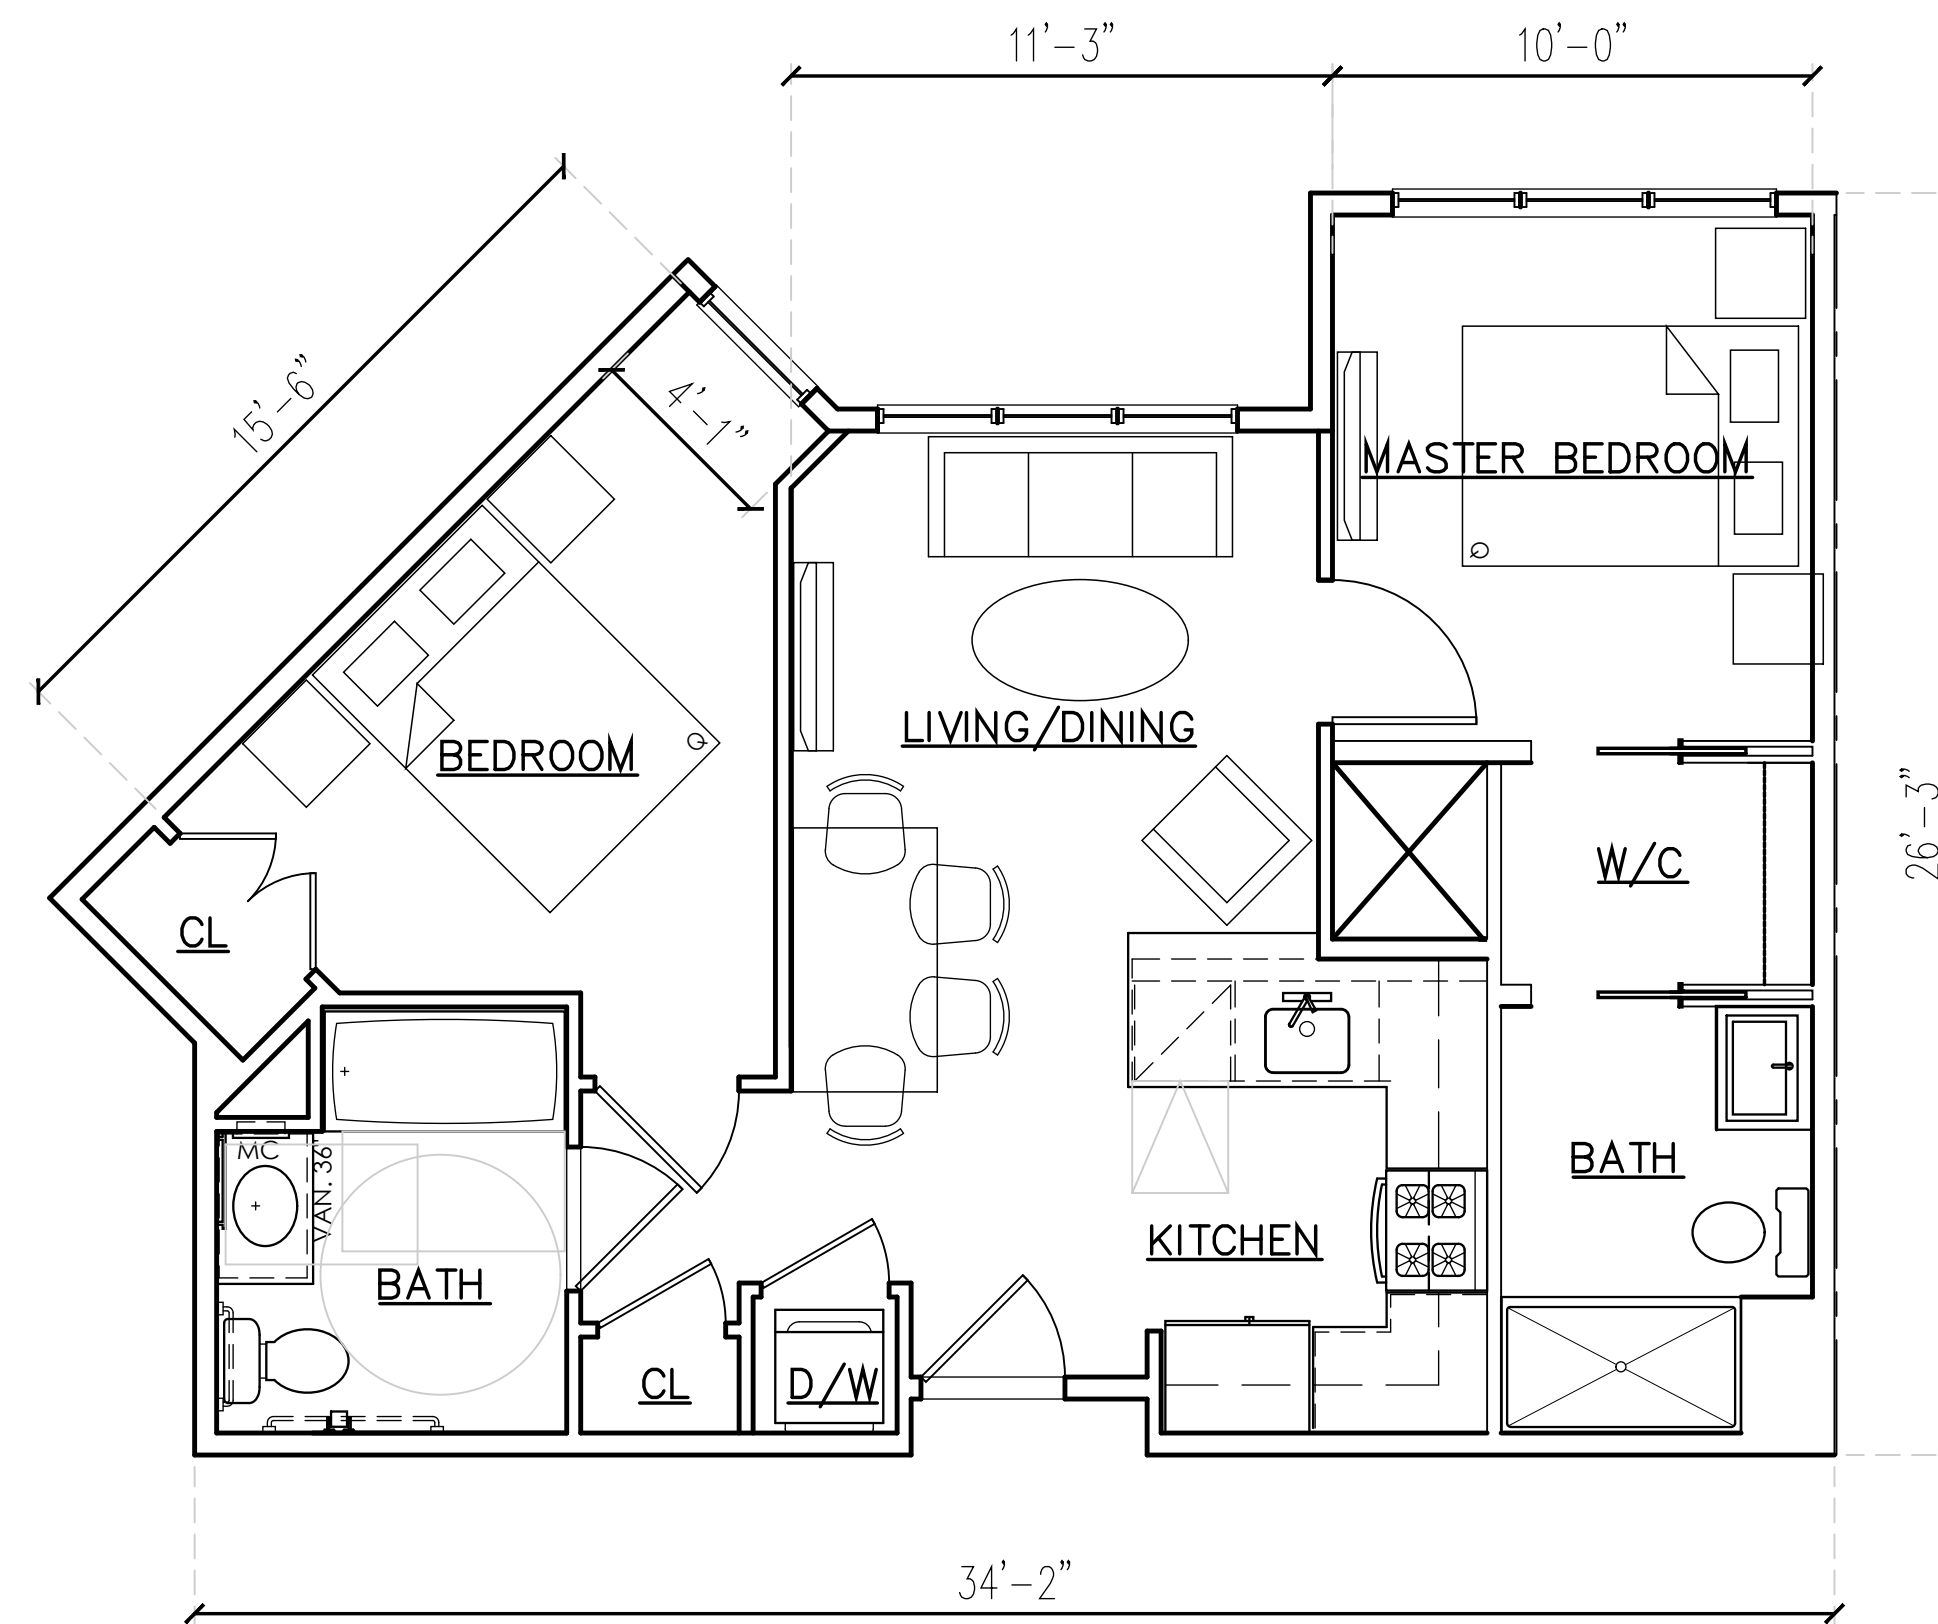

TWO BEDROOM AFFORDABLE UNIT (780 S.F.)

SCALE: 1/4"=1'-0"

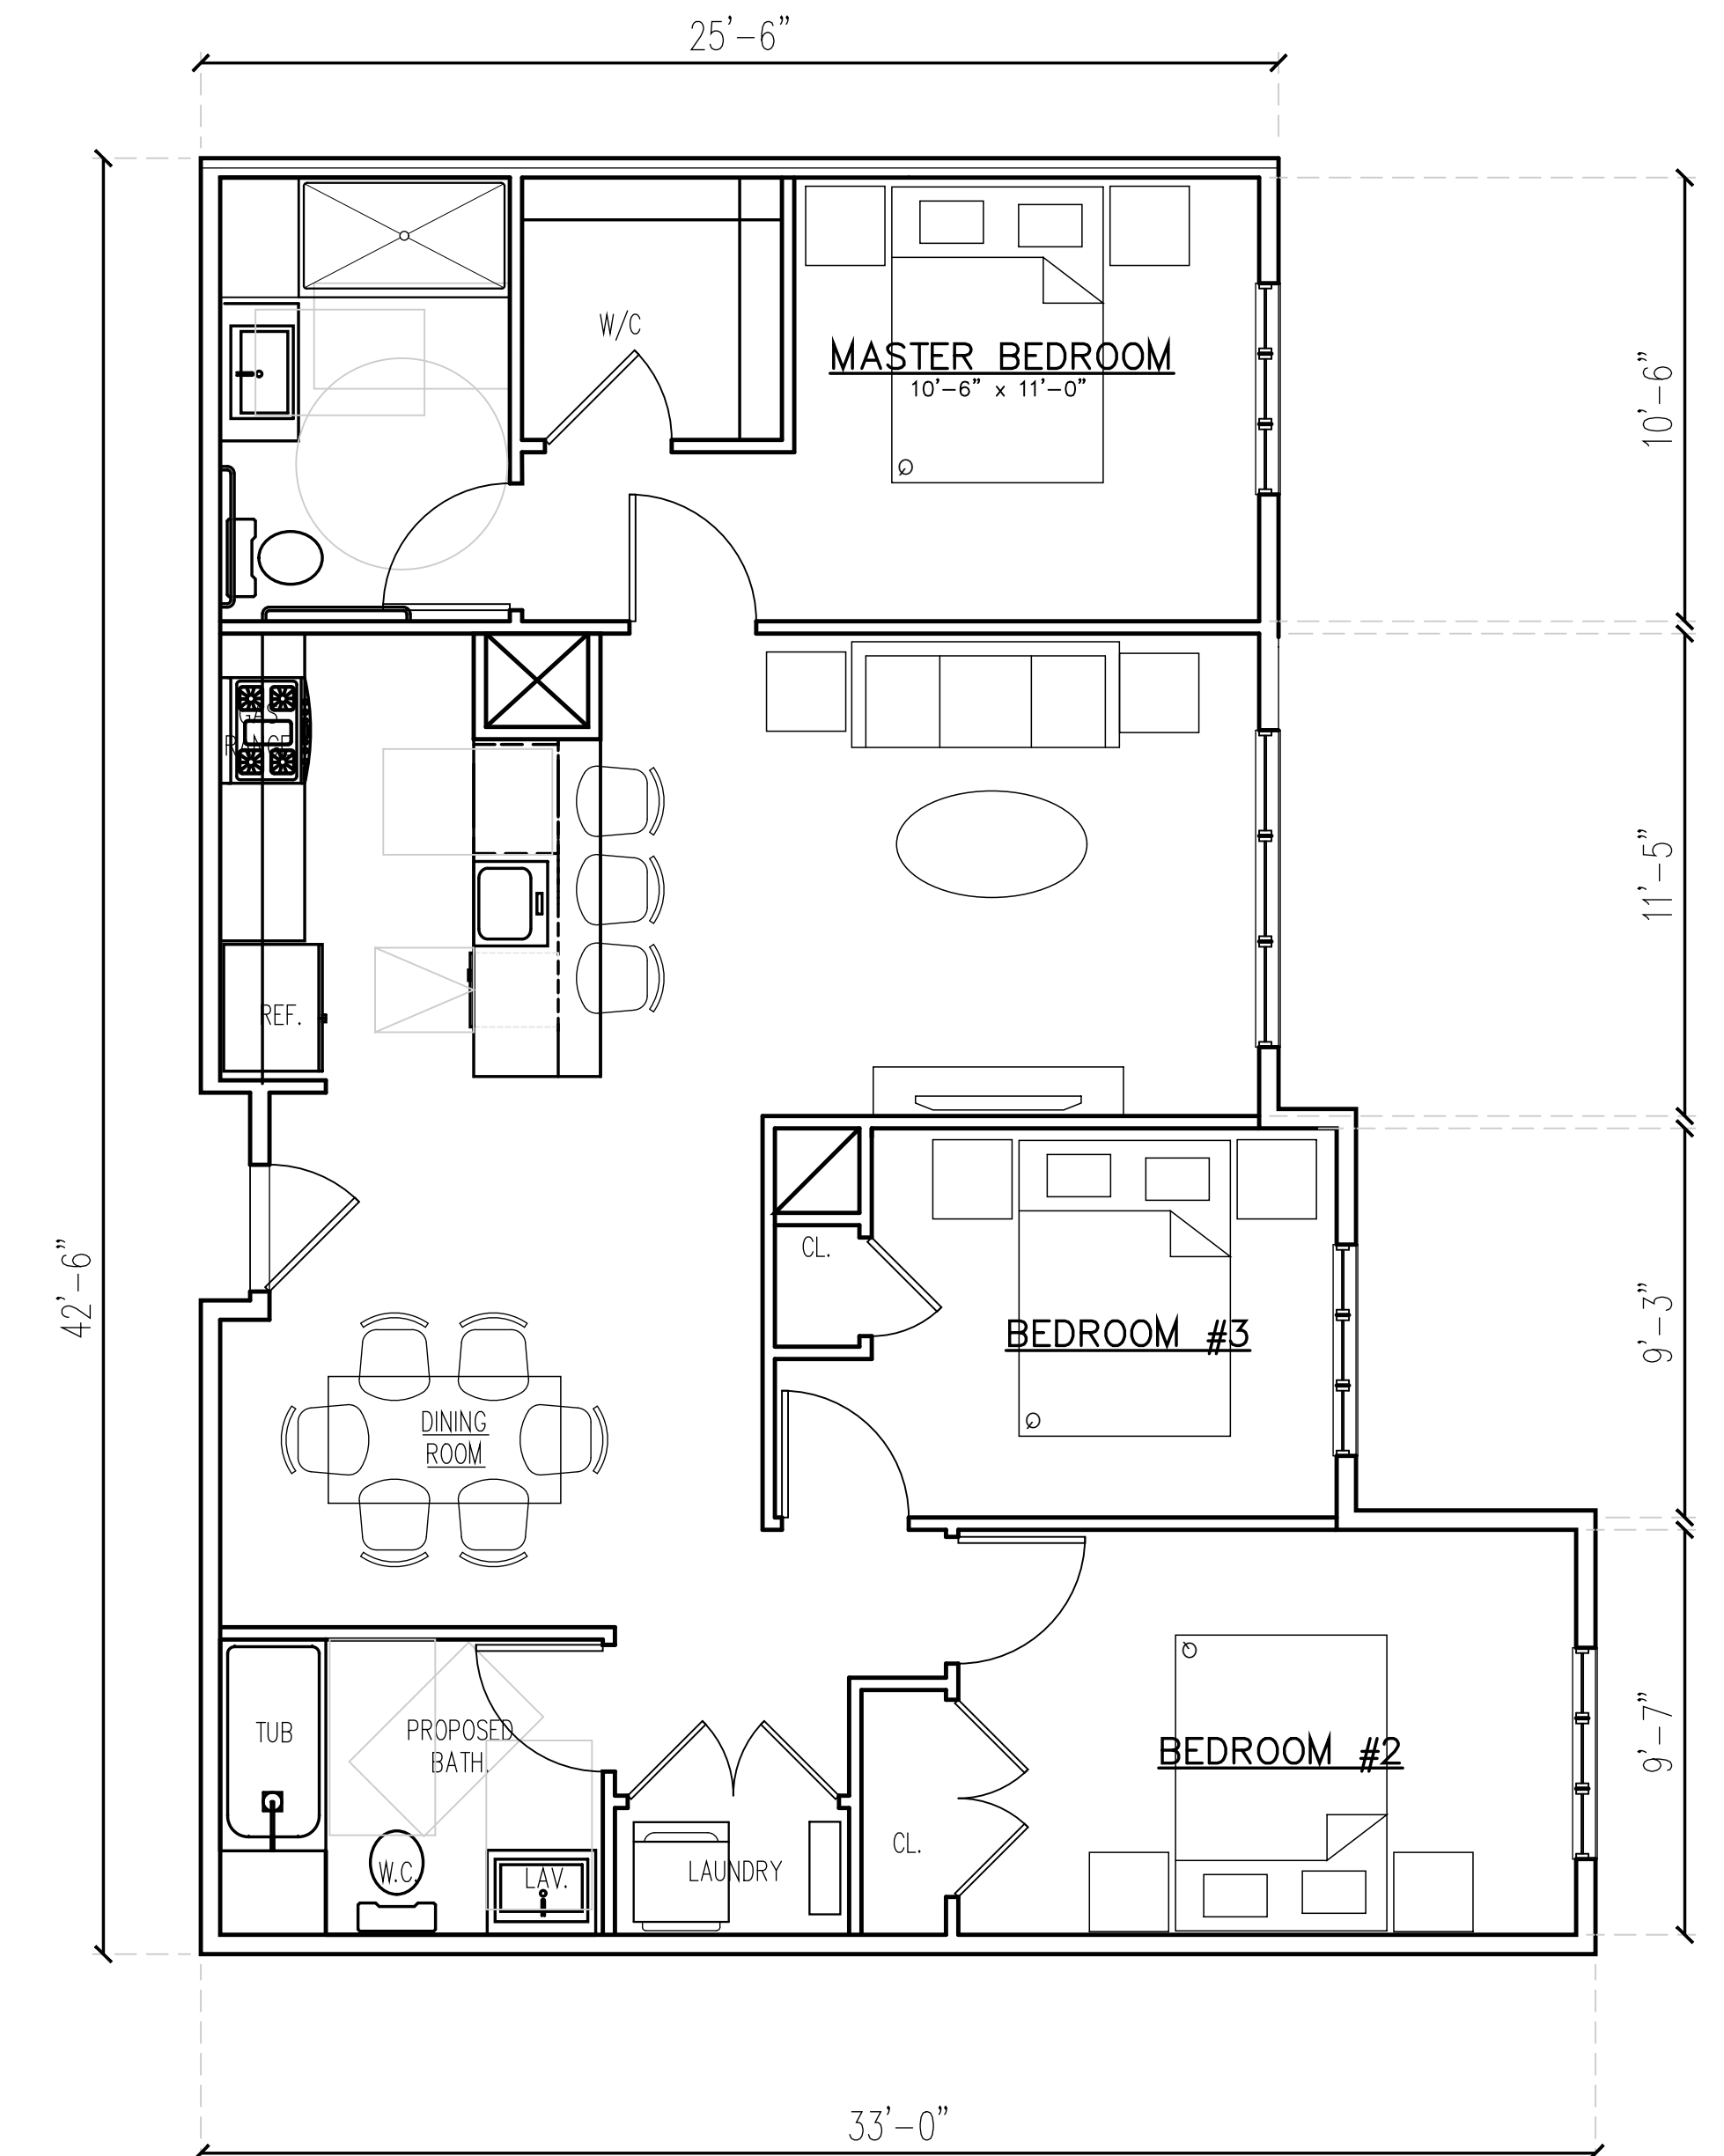

THREE BEDROOM AFFORDABLE UNIT (1170 S.F.)

SCALE: 1/4"=1'-0"

CONCEPTUAL UNIT PLANS

DATE: 09/24/2021