

Project Title

Landscape Site Improvements for


Montclair Golf Club

Located at

25 Prospect Avenue
West Orange
New Jersey

General Dwg Legend

- Limit of Disturbance
- T-01 Existing Tree Key Number
- Existing Tree to be Removed
- Existing Deciduous Tree to Remain
- Existing Coniferous Tree to Remain

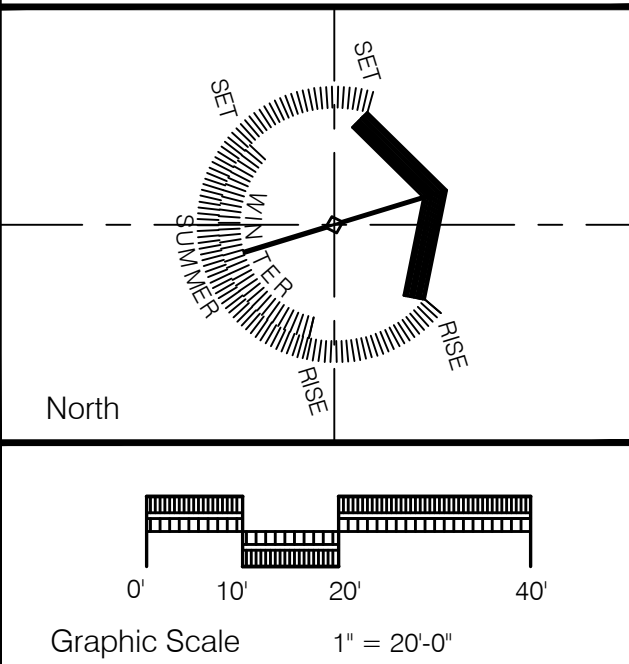


Rev	Description	Date	Ckd
-----	-------------	------	-----

Dwg Title

Tree Save
and Removal Plan

James Philip Gilday, RLA Landscape Architect	
NJ AS05045 PA LA-00996-R NY 001459 CT 741 WY LA-0040C	
Project No.	729
Date	09 JUN 20
Dwg Scale	As Noted
729 - Montclair Golf Club	

Dwg No. LA-111

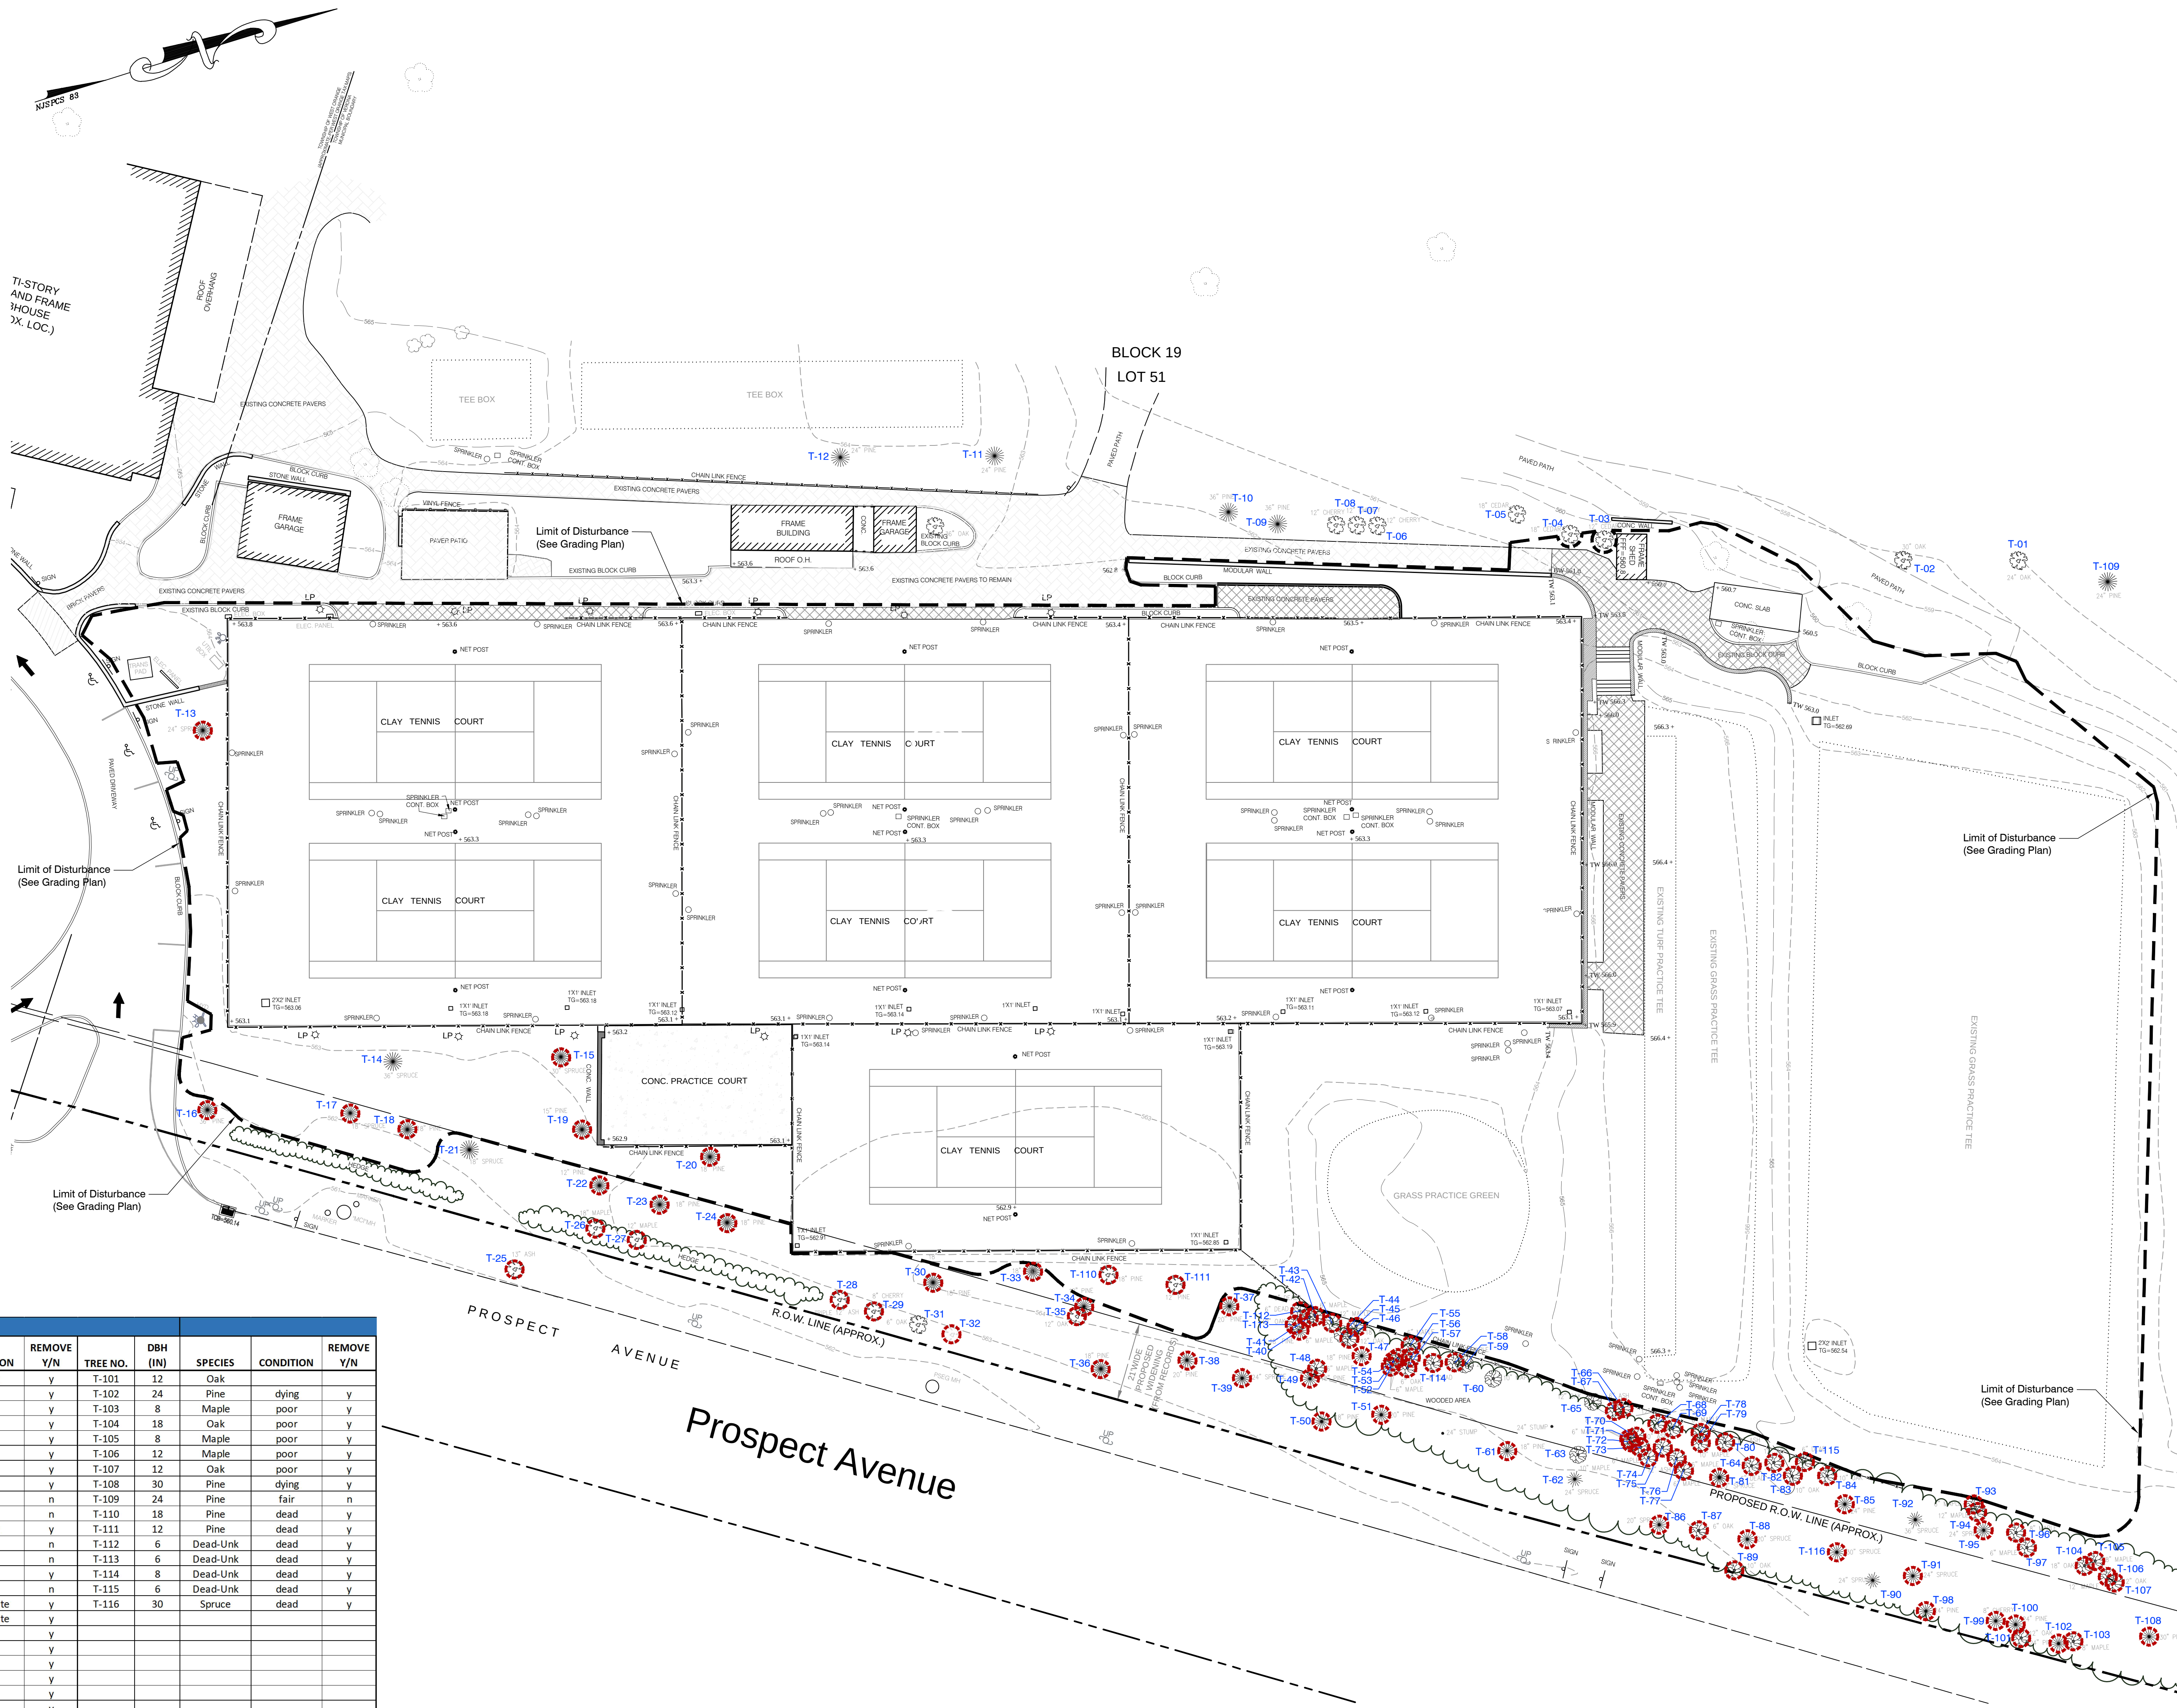

All Tree Removal information below as per Arborist:
Robert B. Finnesey NJ LTE #243
Tree-Tech inc.

Tree Save and Removal Schedule														
TREE NO.	DBH (IN)	SPECIES	CONDITION	REMOVE Y/N	TREE NO.	DBH (IN)	SPECIES	CONDITION	REMOVE Y/N	TREE NO.	DBH (IN)	SPECIES	CONDITION	REMOVE Y/N
T-01	24	Oak	good	n	T-51	20	Pine	dying	y	T-101	12	Oak	dying	y
T-02	30	Oak	good	n	T-52	6	Maple	poor	y	T-102	24	Pine	poor	y
T-03	12	Cedar	good	n	T-53	6	Maple	poor	y	T-103	8	Maple	poor	y
T-04	18	Cedar	good	n	T-54	6	Maple	poor	y	T-104	18	Oak	poor	y
T-05	18	Cedar	good	n	T-55	6	Maple	poor	y	T-105	8	Maple	poor	y
T-06	12	Cherry	good	n	T-56	6	Oak	poor	y	T-106	12	Maple	poor	y
T-07	12	Cherry	good	n	T-57	6	Oak	poor	y	T-107	12	Oak	poor	y
T-08	12	Cherry	good	n	T-58	8	Maple	poor	y	T-108	30	Pine	dying	y
T-09	36	Pine	good	n	T-59	24	Oak	fair	n	T-109	24	Pine	fair	n
T-10	36	Pine	good	n	T-60	10	Maple	fair	n	T-110	18	Pine	dead	y
T-11	24	Pine	good	n	T-61	18	Pine	dying	y	T-111	12	Pine	dead	y
T-12	24	Pine	good	n	T-62	24	Spruce	fair	n	T-112	6	Dead-unk	dead	y
T-13	24	Spruce	poor	y	T-63	10	Maple	fair	n	T-113	6	Dead-unk	dead	y
T-14	36	Spruce	good	n	T-64	6	Dead-unknown	dead	y	T-114	8	Dead-unk	dead	y
T-15	30	Spruce	fair	y	T-65	12	Oak	fair	n	T-115	6	Dead-unk	dead	y
T-16	36	Pine	dead	y	T-66	6	Ash	moderate	y	T-116	30	Spruce	dead	y
T-17	18	Spruce	poor	y	T-67	8	Ash	moderate	y					
T-18	18	Pine	poor	y	T-68	12	Ash	EAB	y					
T-19	15	Pine	poor	y	T-69	10	Ash	EAB	y					
T-20	18	Pine	dying	y	T-70	6	Maple	poor	y					
T-21	18	Spruce	good	n	T-71	6	Maple	poor	y					
T-22	12	Pine	dying	y	T-72	6	Maple	poor	y					
T-23	18	Pine	dying	y	T-73	6	Maple	poor	y					
T-24	18	Pine	dying	y	T-74	6	Maple	poor	y					
T-25	13	Ash	poor	y	T-75	12	Ash	EAB	y					
T-26	18	Maple	poor	y	T-76	6	Maple	poor	y					
T-27	12	Maple	poor	y	T-77	6	Maple	poor	y					
T-28	12 triple	Ash	EAB	y	T-78	6	Maple	poor	y					
T-29	8	Cherry	poor	y	T-79	10	Maple	poor	y					
T-30	18	Pine	dying	y	T-80	12	Ash	EAB	y					
T-31	6	Oak	moderate	n	T-81	20	Spruce	dying	y					
T-32	n/a	Unknown	remove by PSEG	PSEG	T-82	12	Ash	EAB	y					
T-33	18	Pine	dying	y	T-83	10	Oak	poor	y					
T-34	12	Pine	poor	y	T-84	10	Oak	poor	y					
T-35	12	Oak	poor	y	T-85	24	Pine	hazard/dying	y					
T-36	18	Pine	dying	y	T-86	20	Spruce	dying	y					
T-37	20	Pine	dying	y	T-87	6	Oak	poor	y					
T-38	20	Pine	dying	y	T-88	20	Spruce	dying	y					
T-39	24	Spruce	poor	y	T-89	10	Oak	poor	y					
T-40	18	Pine	dying	y	T-90	24	Spruce	Fair	n					
T-41	10	Oak	poor	y	T-91	24	Spruce	poor	y					
T-42	6	Maple	poor	y	T-92	36	Spruce	marginal	n					
T-43	12	Maple	poor	y	T-93	6	Maple	poor	y					
T-44	6	Maple	fair/poor	n	T-94	12	Maple	poor	y					
T-45	18	Ash	EAB	y	T-95	24	Spruce	dying	y					
T-46	12	Oak	poor	y	T-96	8	Maple	poor	y					
T-47	18	Pine	poor	y	T-97	6	Maple	poor	y					
T-48	6	Maple	poor	y	T-98	24	Pine	dying	y					
T-49	18	Pine	dying	y	T-99	8	Cherry	poor	y					
T-50	18	Pine	dying	y	T-100	24	Pine	dying	y					