

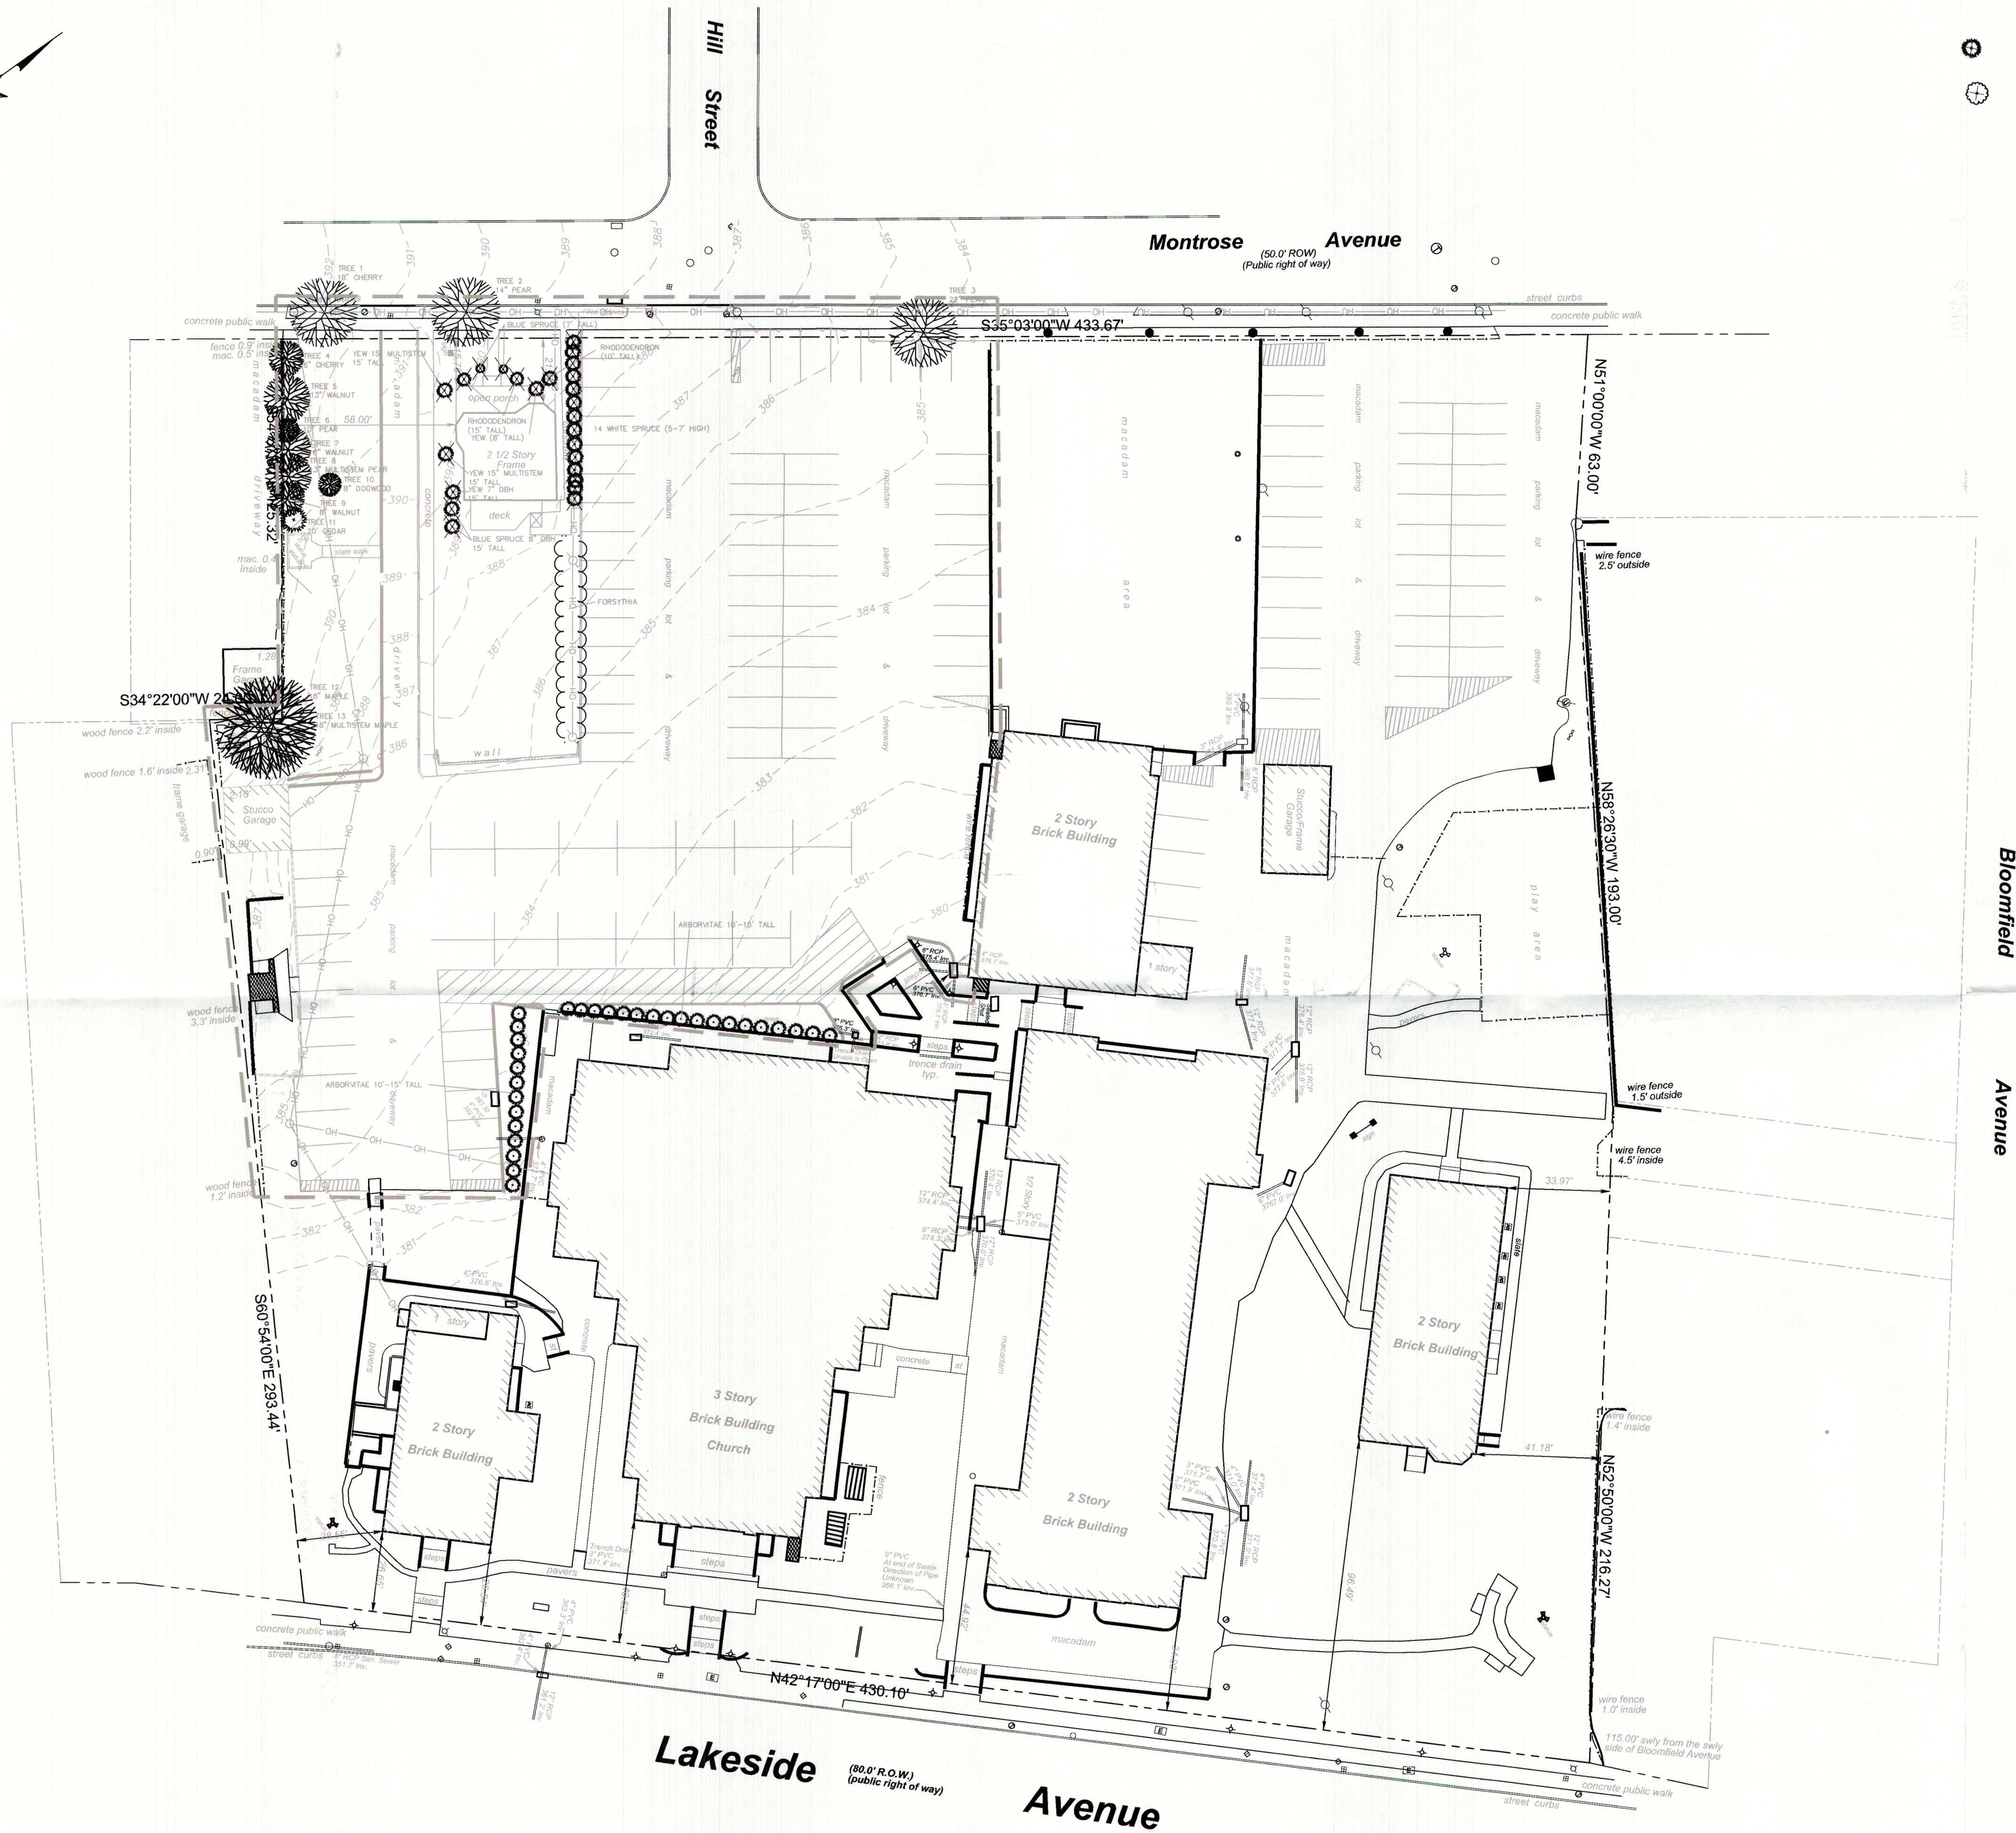



C:\Users\JamesGiurintano\Bright View Engineering\2403250304-Rose-OL Church\8-Design\8-CADD\250304-Tree Removal Plan.dwg 08/21/24 11:16:48AM, JamesGiurintano, LAYOUT.TRP

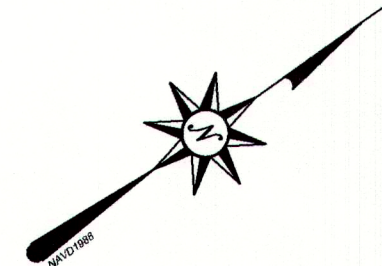

TREE REMOVAL PLAN

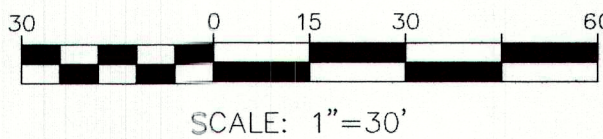

SURVEY REFERENCE
SURVEY ENTITLED "32 LAKESIDE AVENUE, TOWNSHIP OF VERONA, ESSEX COUNTY, NEW JERSEY" PREPARED BY GEORGE J. ANDERSON, L.L.C., DATED 11/11/2024.

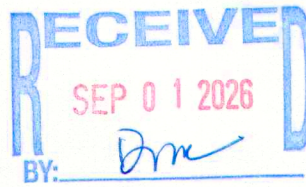

DECIDUOUS TREES		
TREE NUMBER	DBH (IN)	TYPE
1	18	CHERRY
2	14	PEAR
3	22	PEAR
4	6	CHERRY
5	13	WALNUT
6	10	PEAR
7	6	WALNUT
8	13	MULTISTEM PEAR
9	8	WALNUT
10	8	DOGWOOD
11		CEDAR
12	18	MAPLE
13	18	MAPLE

NO DECIDUOUS TREES ARE TO BE REMOVED

CONIFEROUS TREES TO BE REMOVED		
HEIGHT (FT)	DBH	TYPE
15	8	BLUESPRUCE
15	8	BLUESPRUCE
15	7	YEW
15	15	YEW
15	15	YEW

TREE REPLACEMENT		
TREE REPLACEMENT PER §493-26		
REMOVAL CALCULATIONS		
DECIDUOUS TREES		
SIZE (DBH)	NUMBER REMOVED	REPLACEMENT QUANTITY
6"-16"	0	0
16"-24"	0	0
>24"	0	0
CONIFEROUS TREES		
HEIGHT (FT)	NUMBER REMOVED	REPLACEMENT QUANTITY
10-25	5	5
>25	0	0
TOTAL REQUIRED TREES PROPOSED		5 28 DECIDUOUS TREES 20 EVERGREEN TREES

REVISION	DATE	CHG
1		
2		
3		
4		
5		
6		

PROJ. 250304
DATE: 07/15/26
CHKD: JG
THIS DRAWING AND ALL INFORMATION CONTAINED HEREIN IS THE PROPERTY OF BRIGHT VIEW ENGINEERING, LLC. IT IS TO BE USED ONLY BY THE PARTY FOR WHOM IT IS DESIGNED. THIS DRAWING IS NOT TO BE REPRODUCED, COPIED, DISCLOSED, UNAUTHORIZED OR REPRODUCED WITHOUT THE WRITTEN CONSENT OF BRIGHT VIEW ENGINEERING, LLC. ALL RIGHTS RESERVED.



JAMES GIURINTANO
N.J. Professional Engineer
Lic. 24GE04310400

Bright View Engineering
Moving you forward
BRIGHT VIEW ENGINEERING, LLC
100 PARKFIELD DRIVE, SUITE 100
VERONA, NJ 07093-1000
TEL: 973.228.0999
CERT. OF AUTH. NO. 24CA28283000

OUR LADY OF THE LAKE PARISH
PARKING LOT IMPROVEMENTS
TREE REMOVAL PLAN
BLOCK 1806, LOT 13
TOWNSHIP OF VERONA, ESSEX COUNTY, NEW JERSEY