
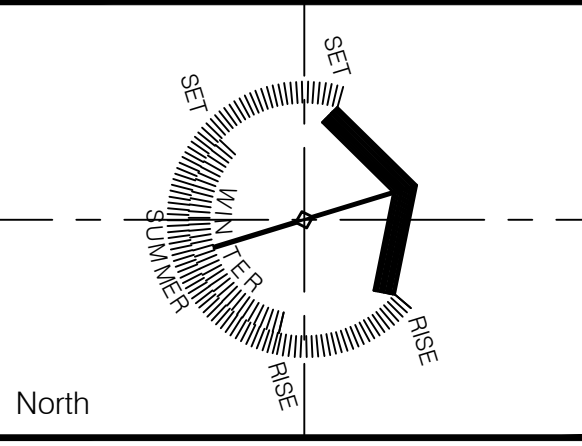


Project Title  
Landscape Site Improvements for

Montclair Golf Club

Located at  
25 Prospect Avenue  
West Orange  
New Jersey

General Dwg Legend

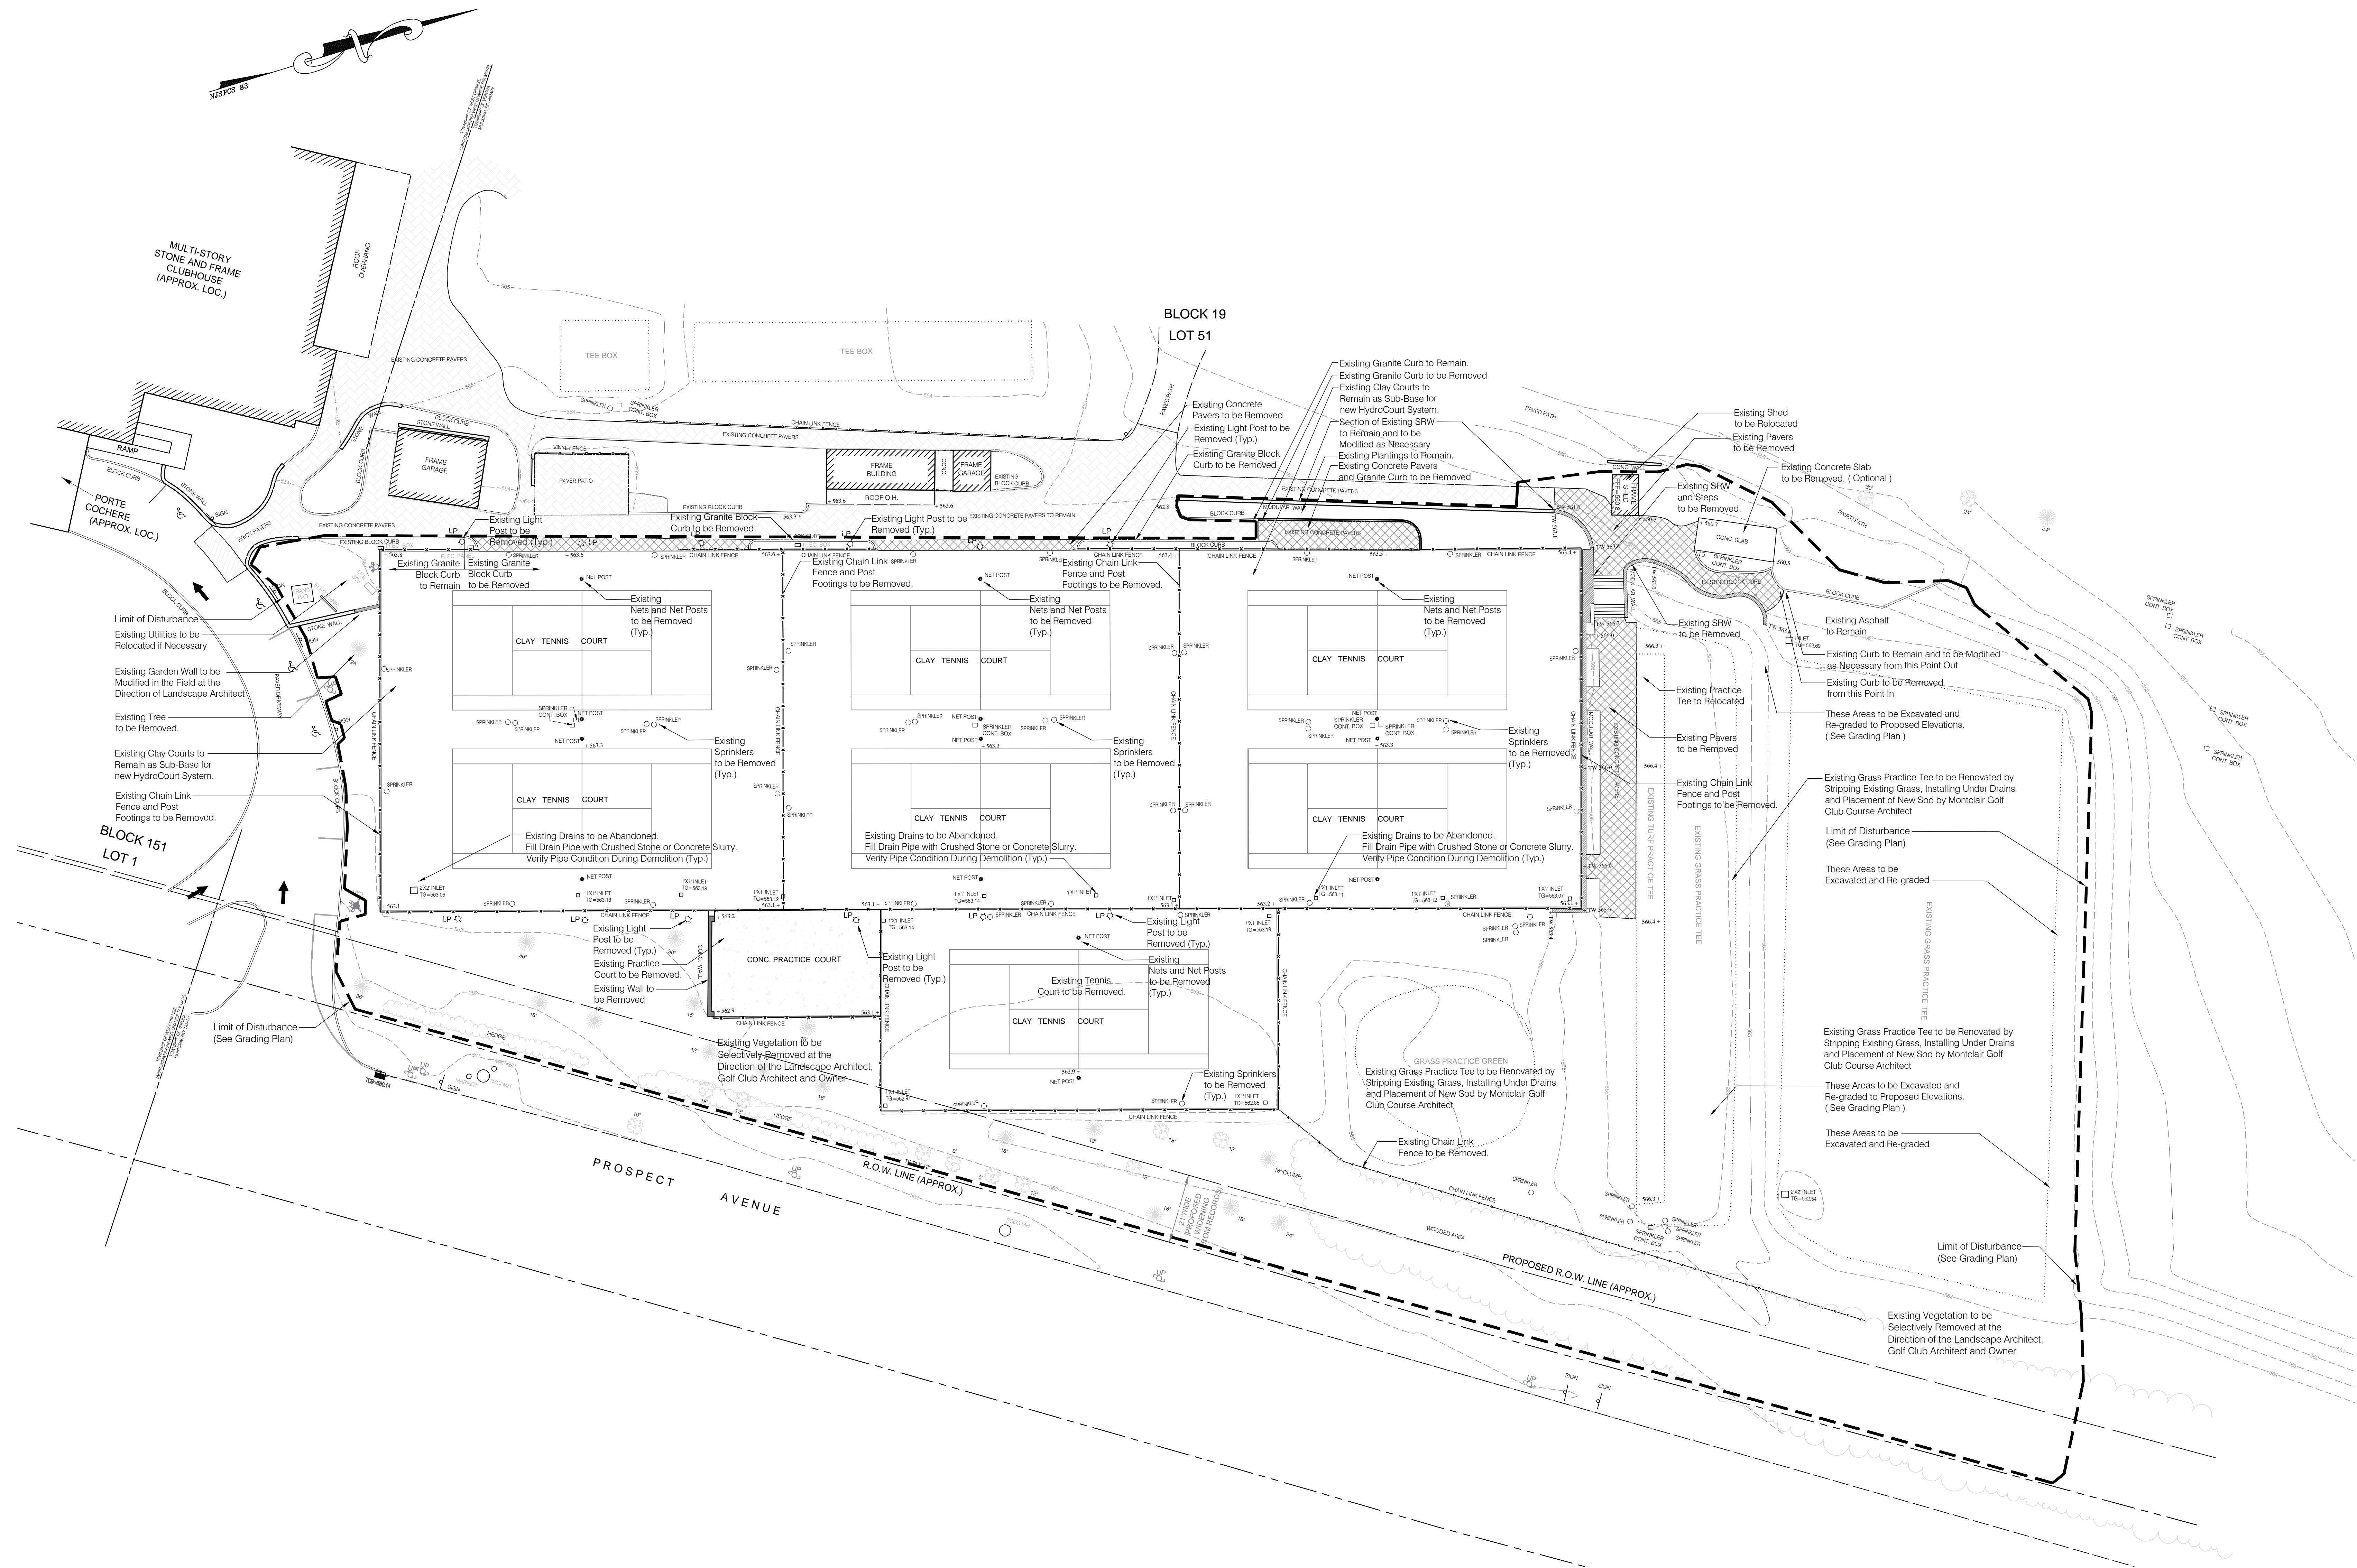

North

Graphic Scale 1" = 20'-0"

4	Planning Board Submission	12/17/19	JG
3	Revised Limit of Disturbance Line	12/05/19	JG
2	Issued For Permit	10/05/19	JG
1	Issued For Permit	07/26/19	JG

Rev Description Date Ckd

Dwg Title  
**Existing Conditions Map Demolition Plan**

- General Notes:**
- All Existing Light Poles and Footings to be Removed.
  - All Existing Court Irrigation Systems to be Removed.
  - Existing Court Drainage Inlets to be Removed.
  - Existing Subsurface Drain Pipes within Court Areas to be Abandoned and Filled with Concrete Slurry and Gravel.

Moss Gilday Group, LLC  
James Philip Gilday, RLA  
Landscape Architect  
NJ AS0545 PA LA-00996-R  
NY 001459 CT 741 WY LA-0040C

Project No. 729  
Date 05 MAY 18  
Dwg Scale As Noted

James P. Gilday, RLA  
729 - Montclair Golf Club

Dwg No. **LA-100**