



Township of Verona Essex County Storm Sewer Collection System

Map Revision May 2007

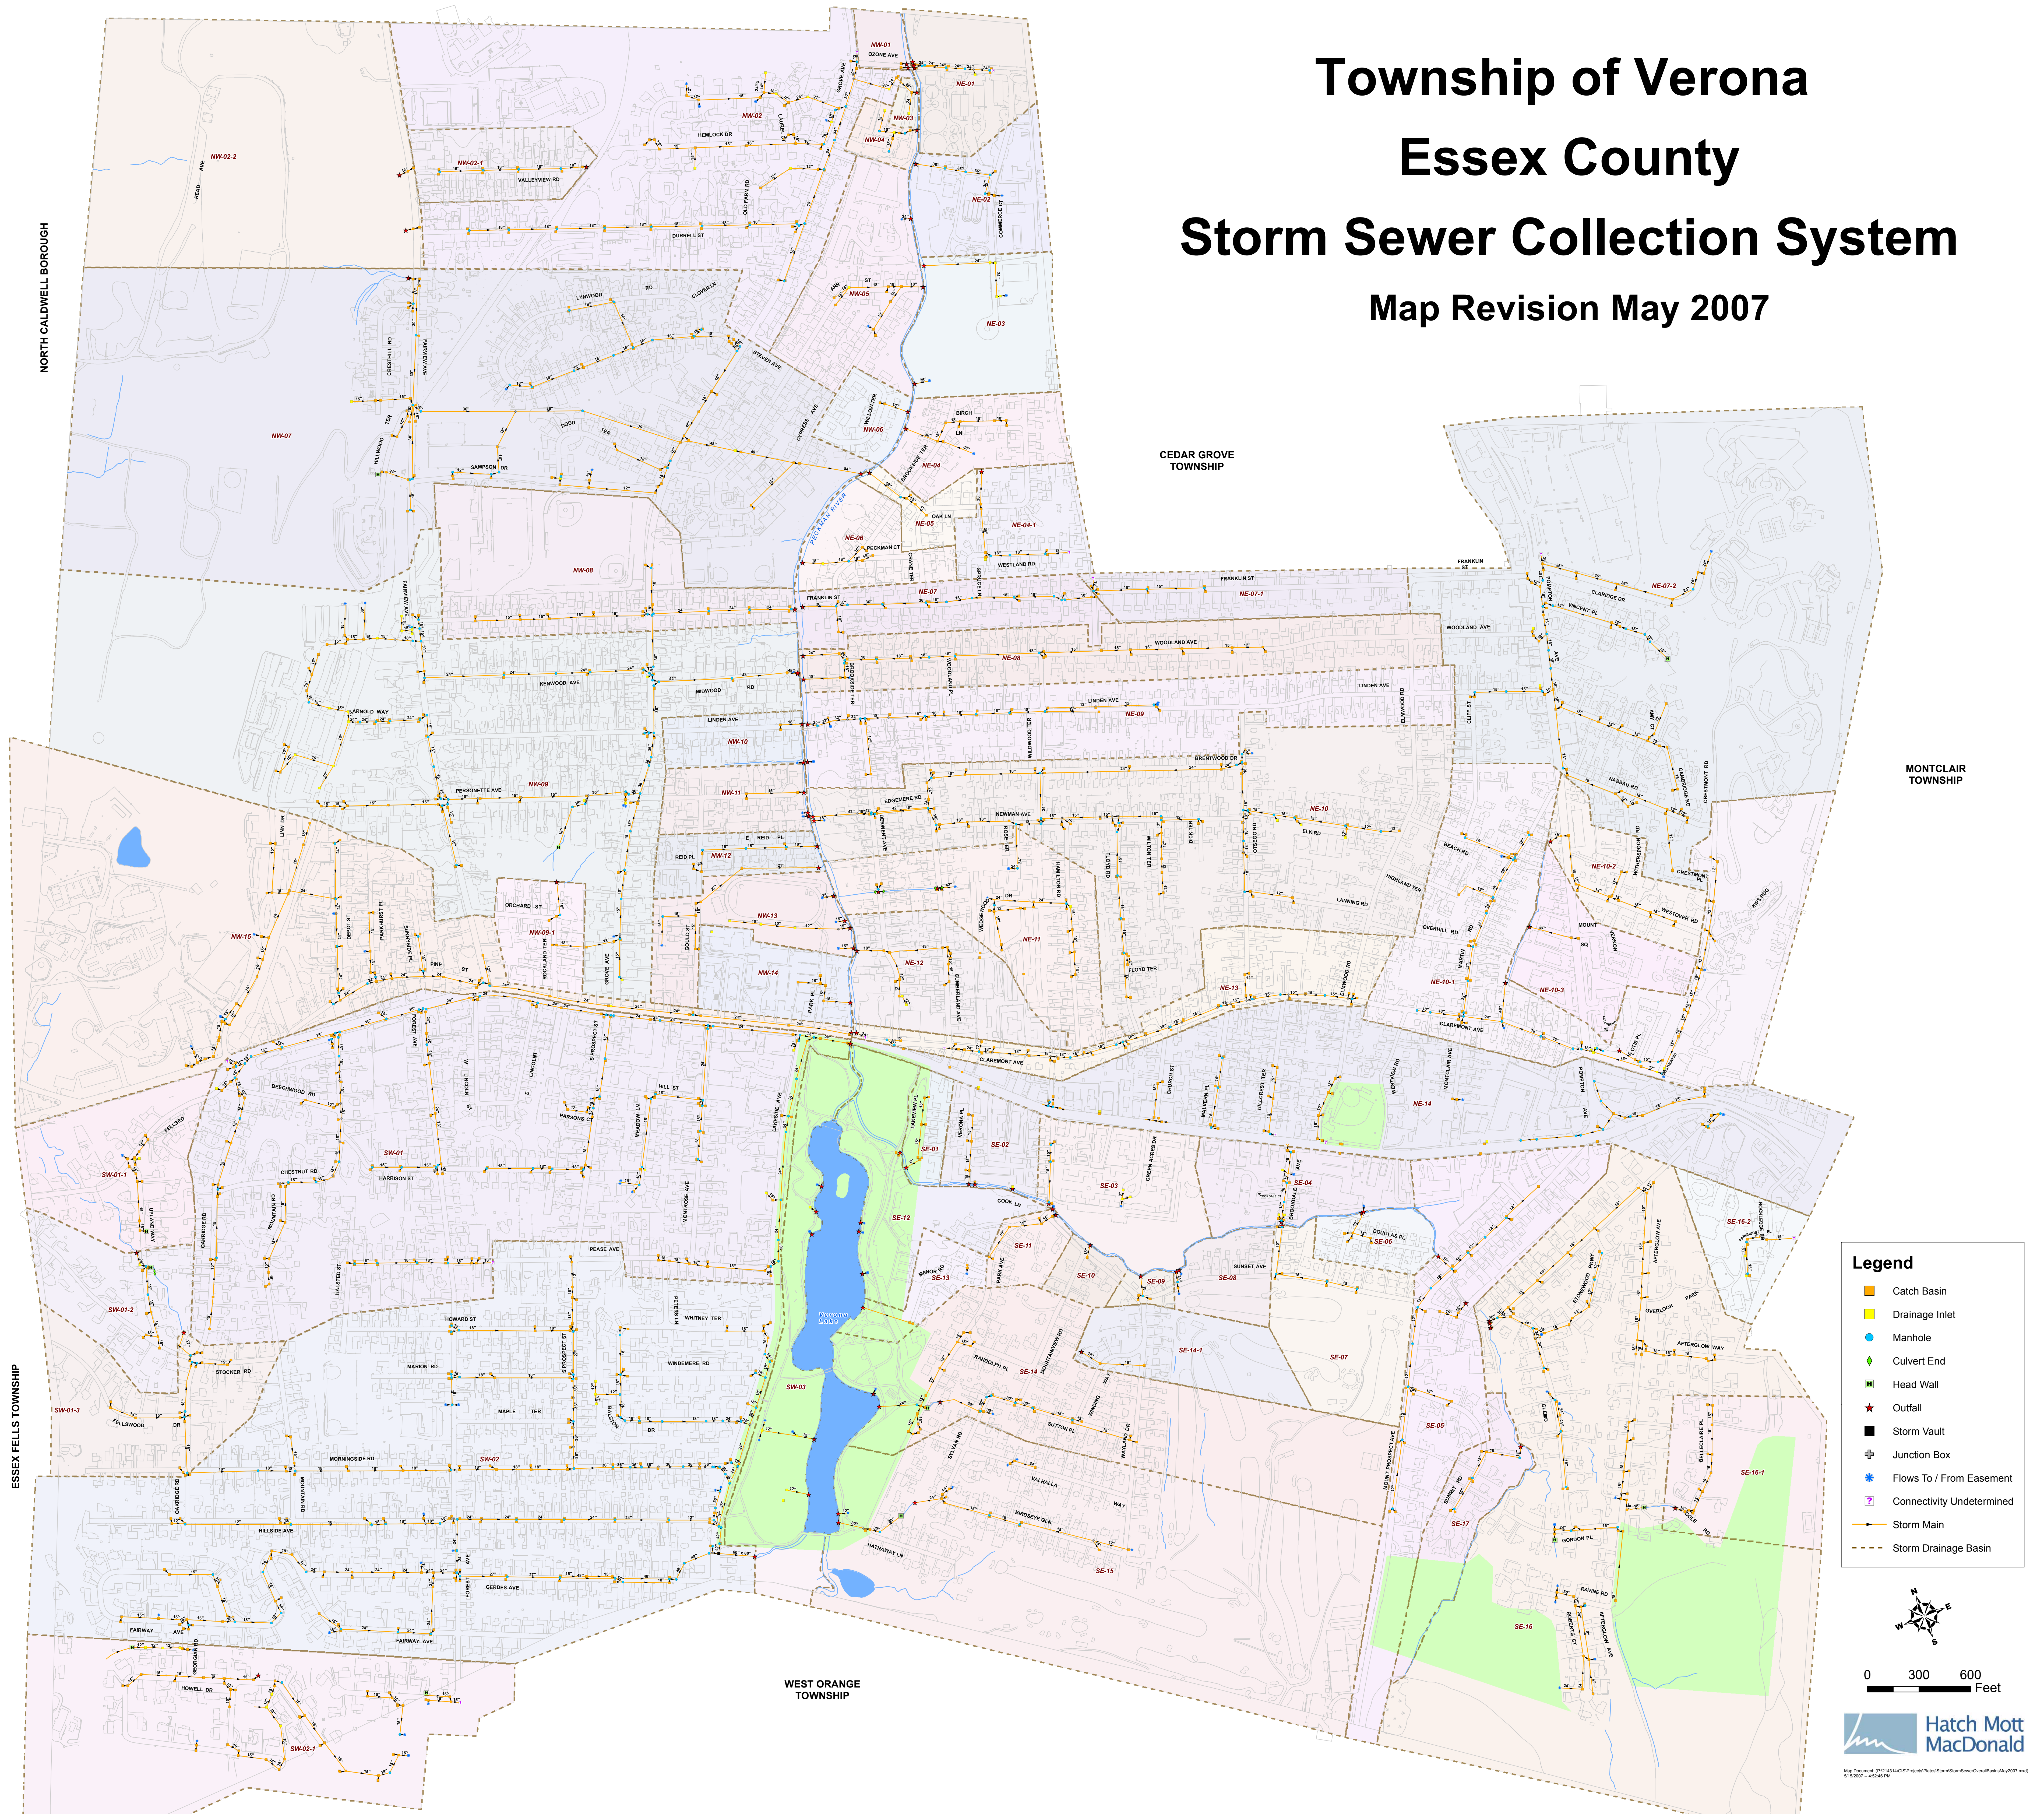

Legend

- Catch Basin
- Drainage Inlet
- Manhole
- Culvert End
- Head Wall
- Outfall
- Storm Vault
- Junction Box
- Flows To / From Easement
- Connectivity Undetermined
- Storm Main
- Storm Drainage Basin

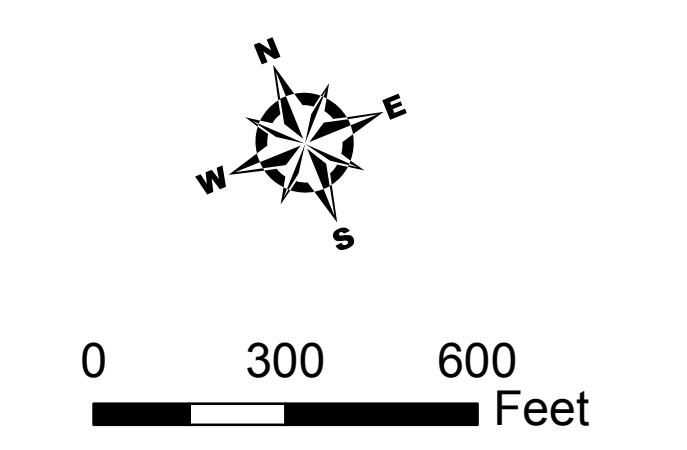

Hatch Mott MacDonald

Map Document: 0721414250/Project/Phase/Storm/Storm Sewer/Overlays/Map/2007.mxd
5/15/2007 4:42:46 PM